

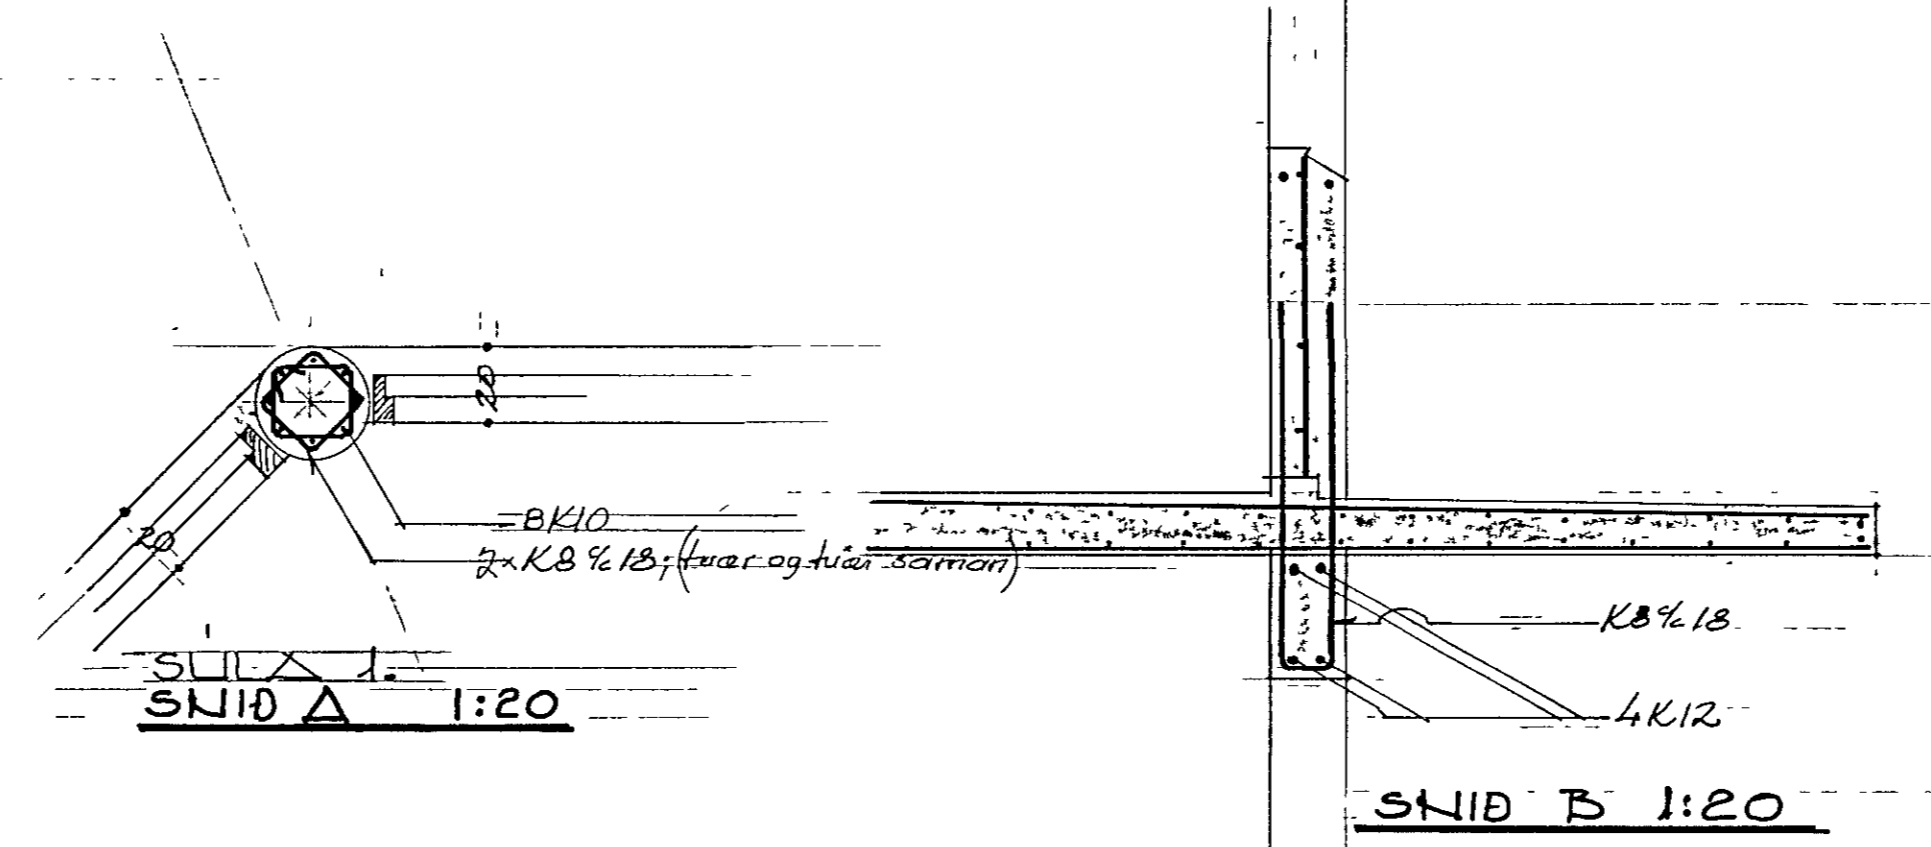
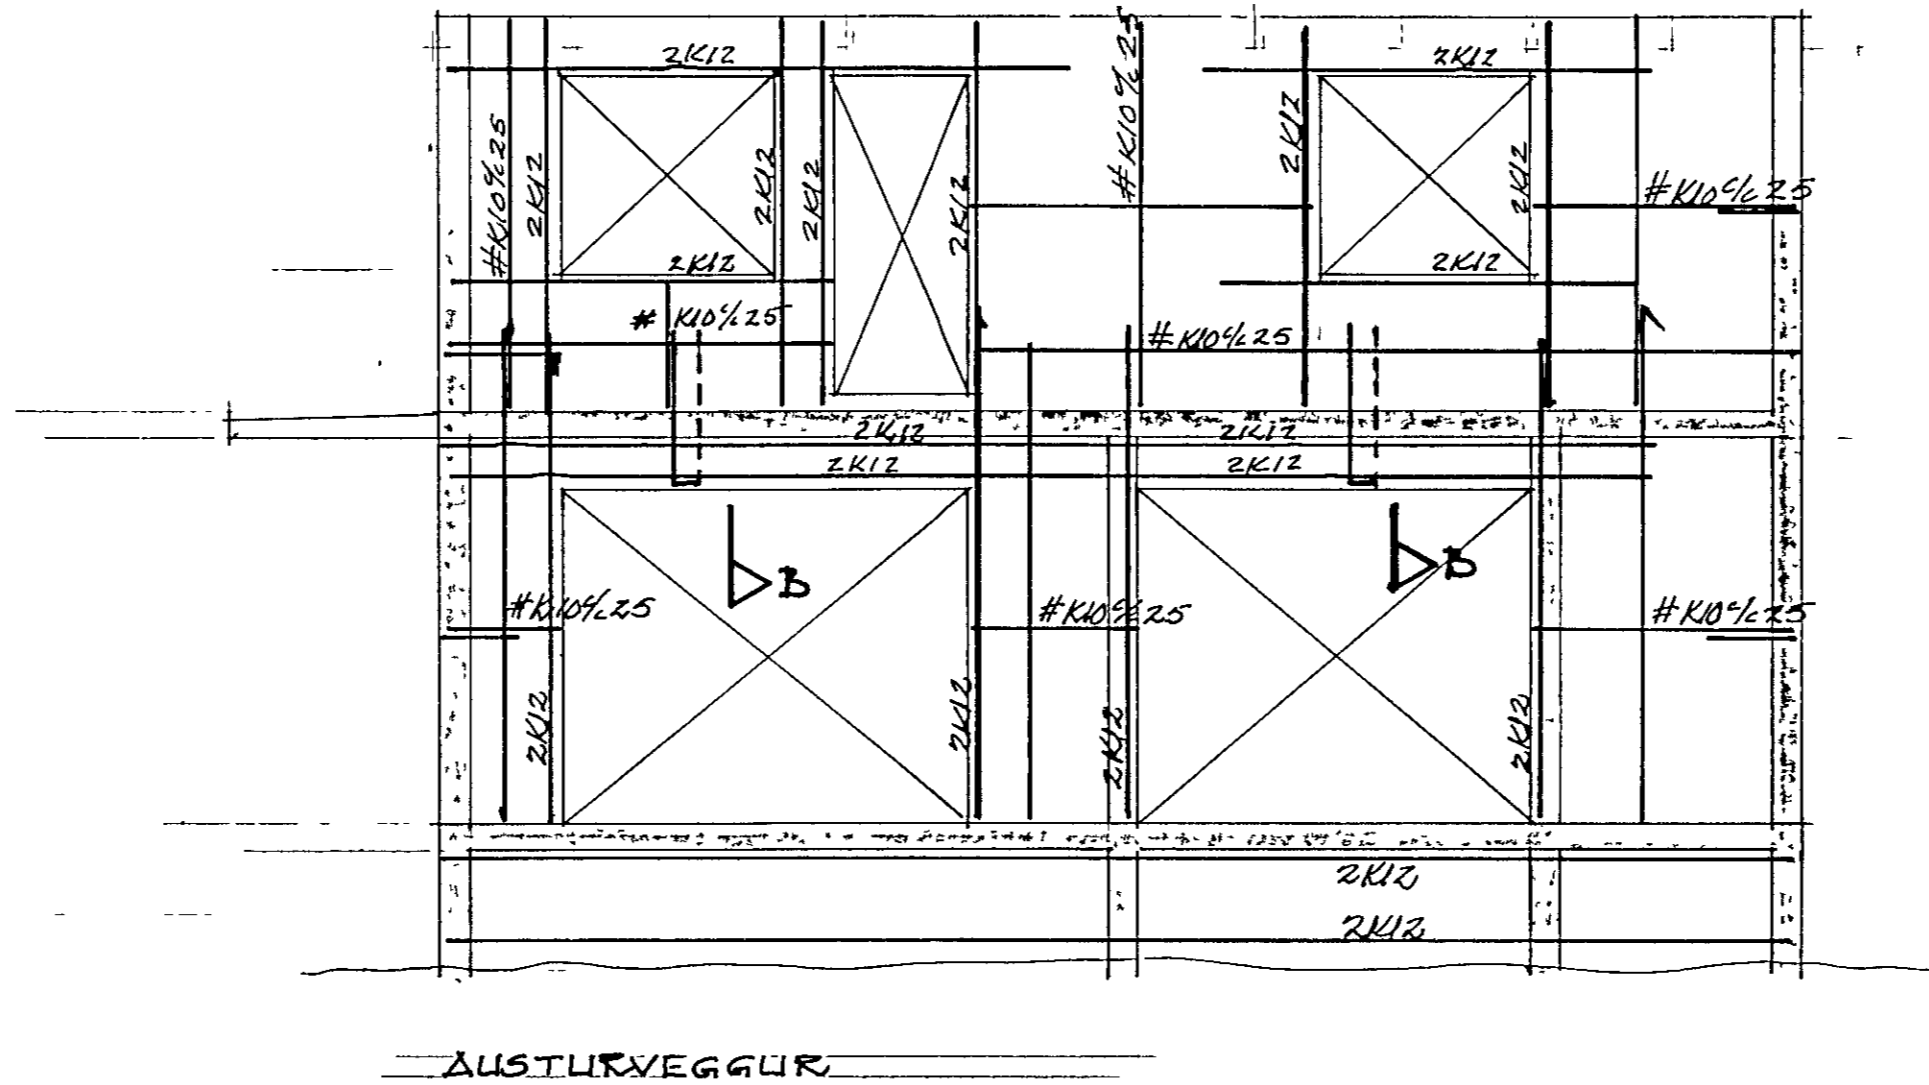
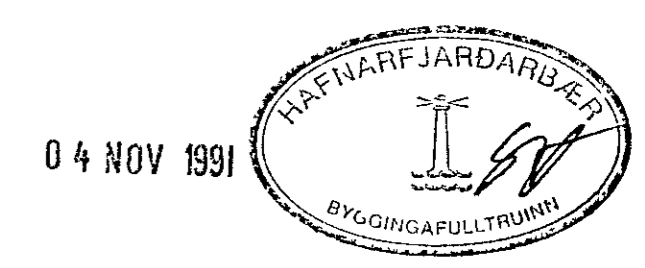


VESTUR

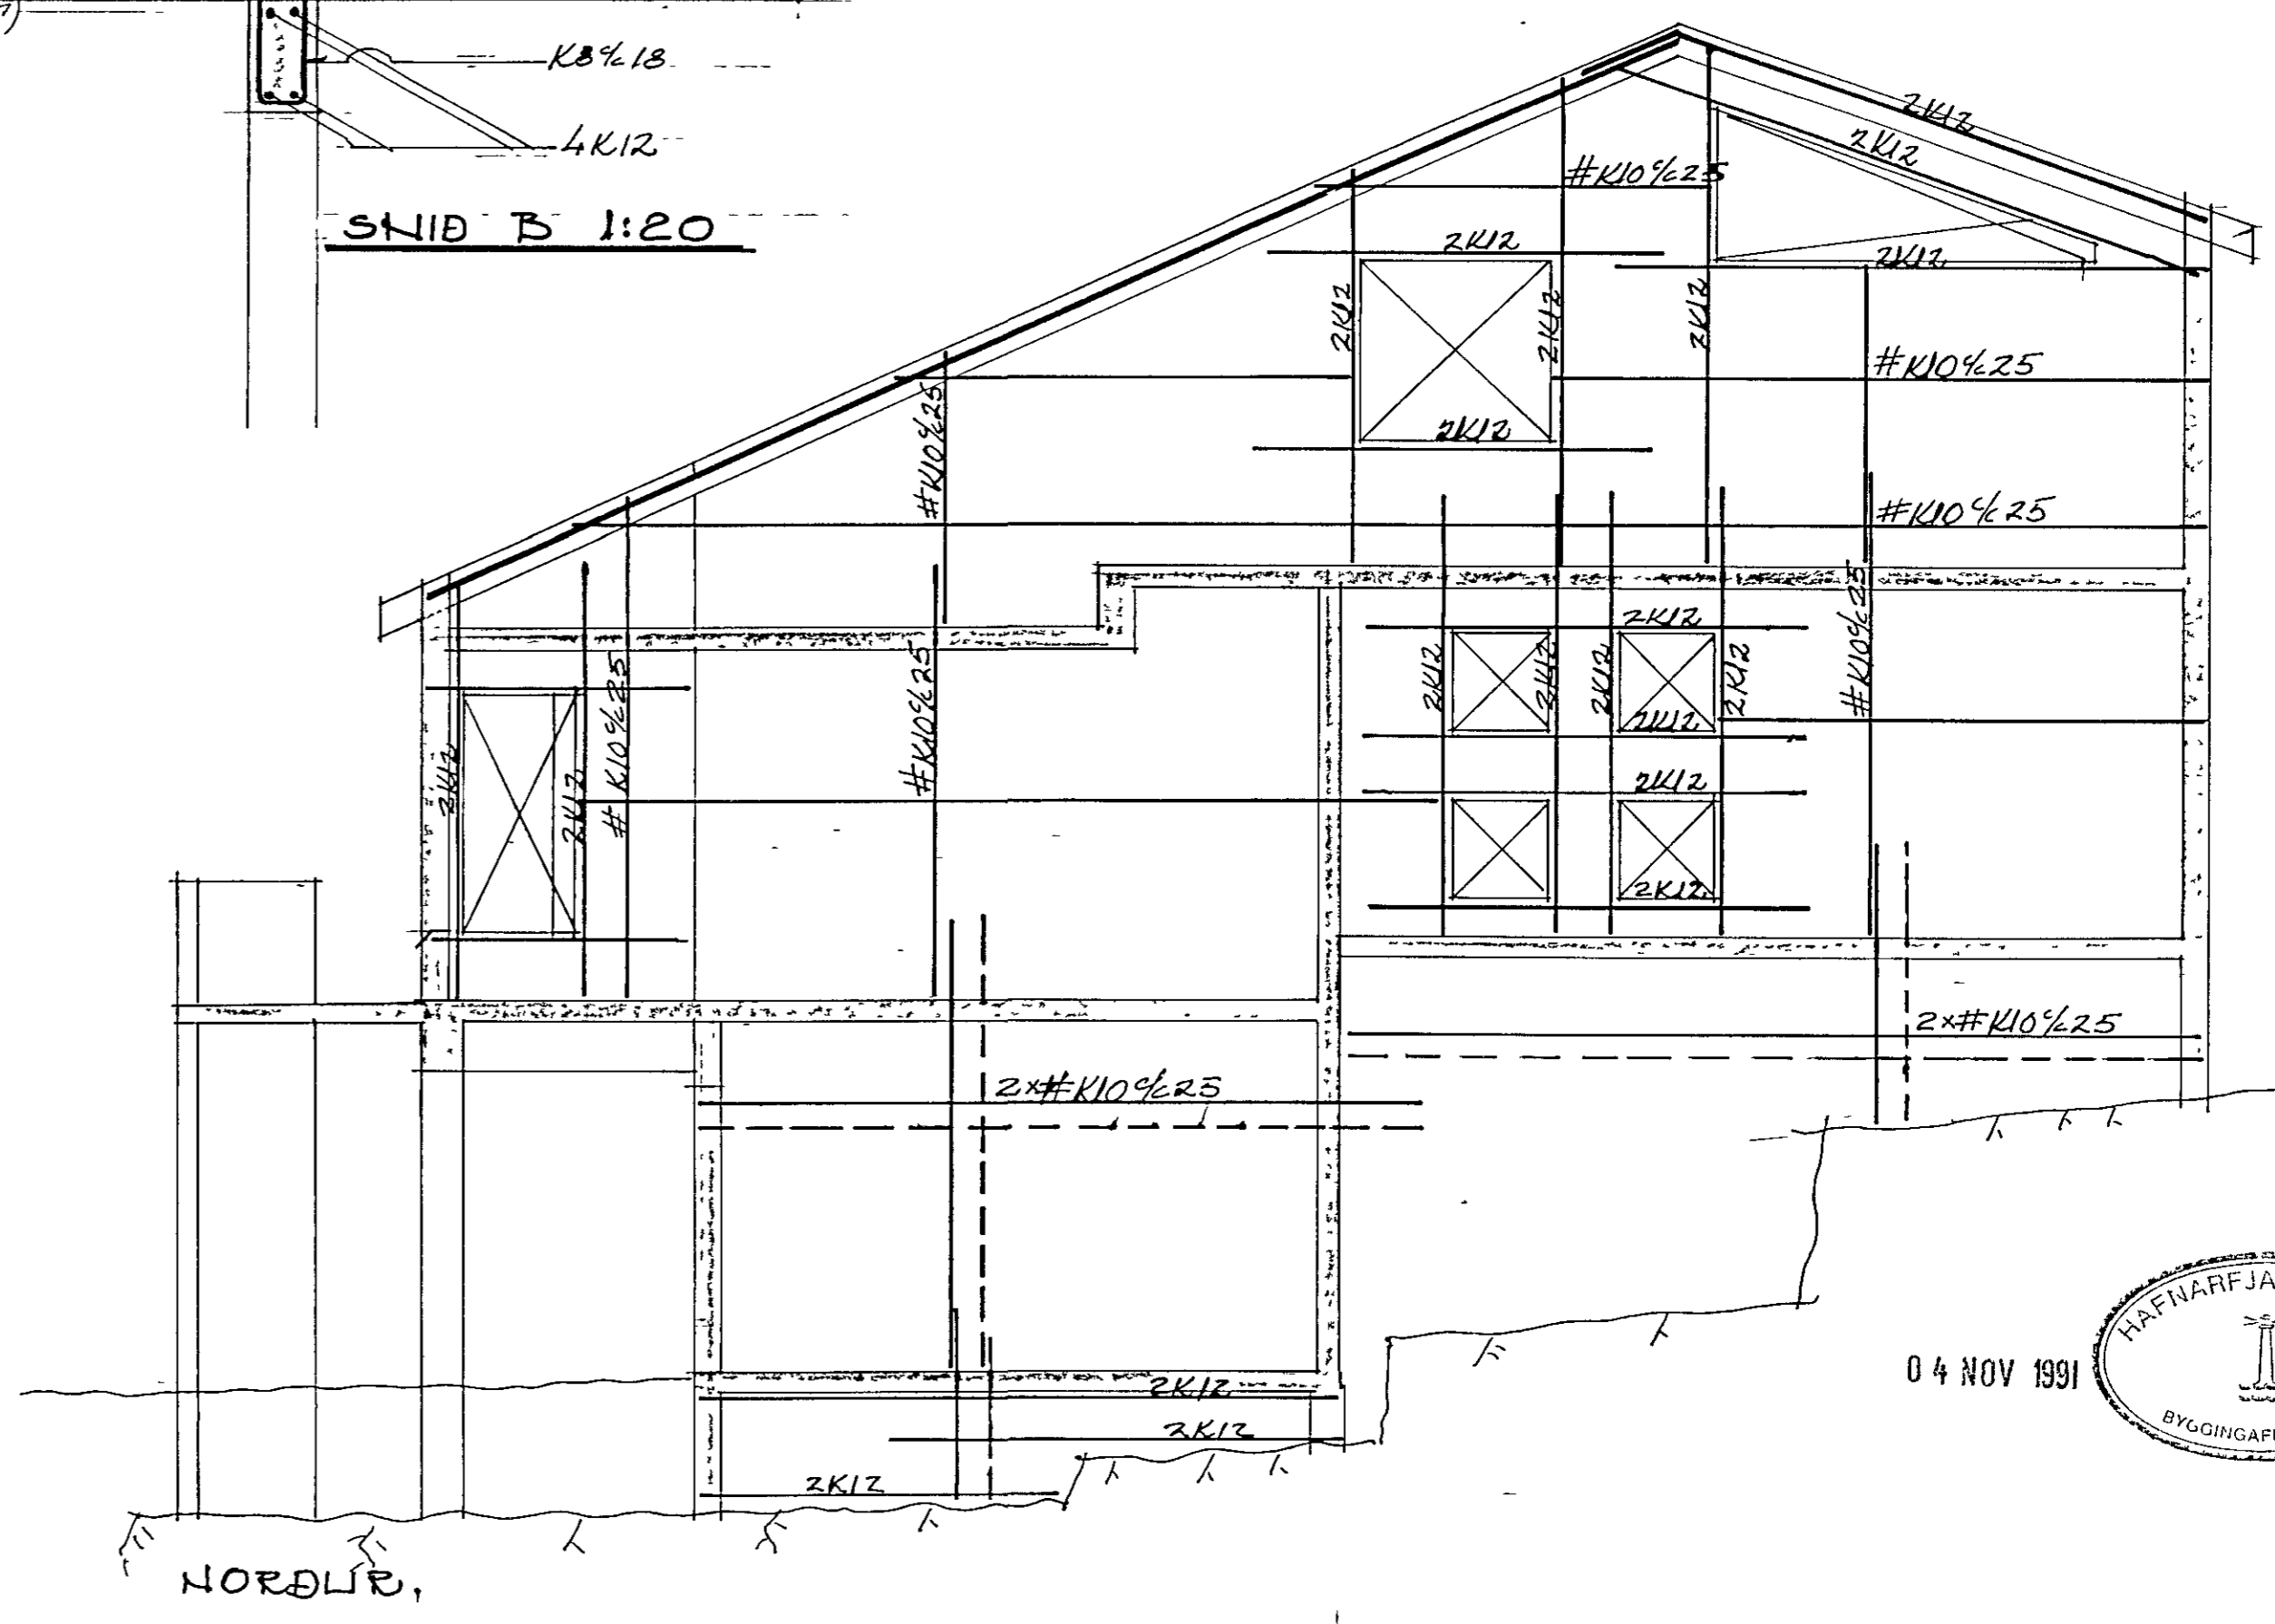

LALLA UNDIRSTODUVEGGI AD FYLINGU KOMI  
 TVÖFÖL JÄRNAGRIND; 2x#K10%25  
 I ADRA VEGGI KOMI #K10%25  
 SKRITILENGDIR ≥ Øx45

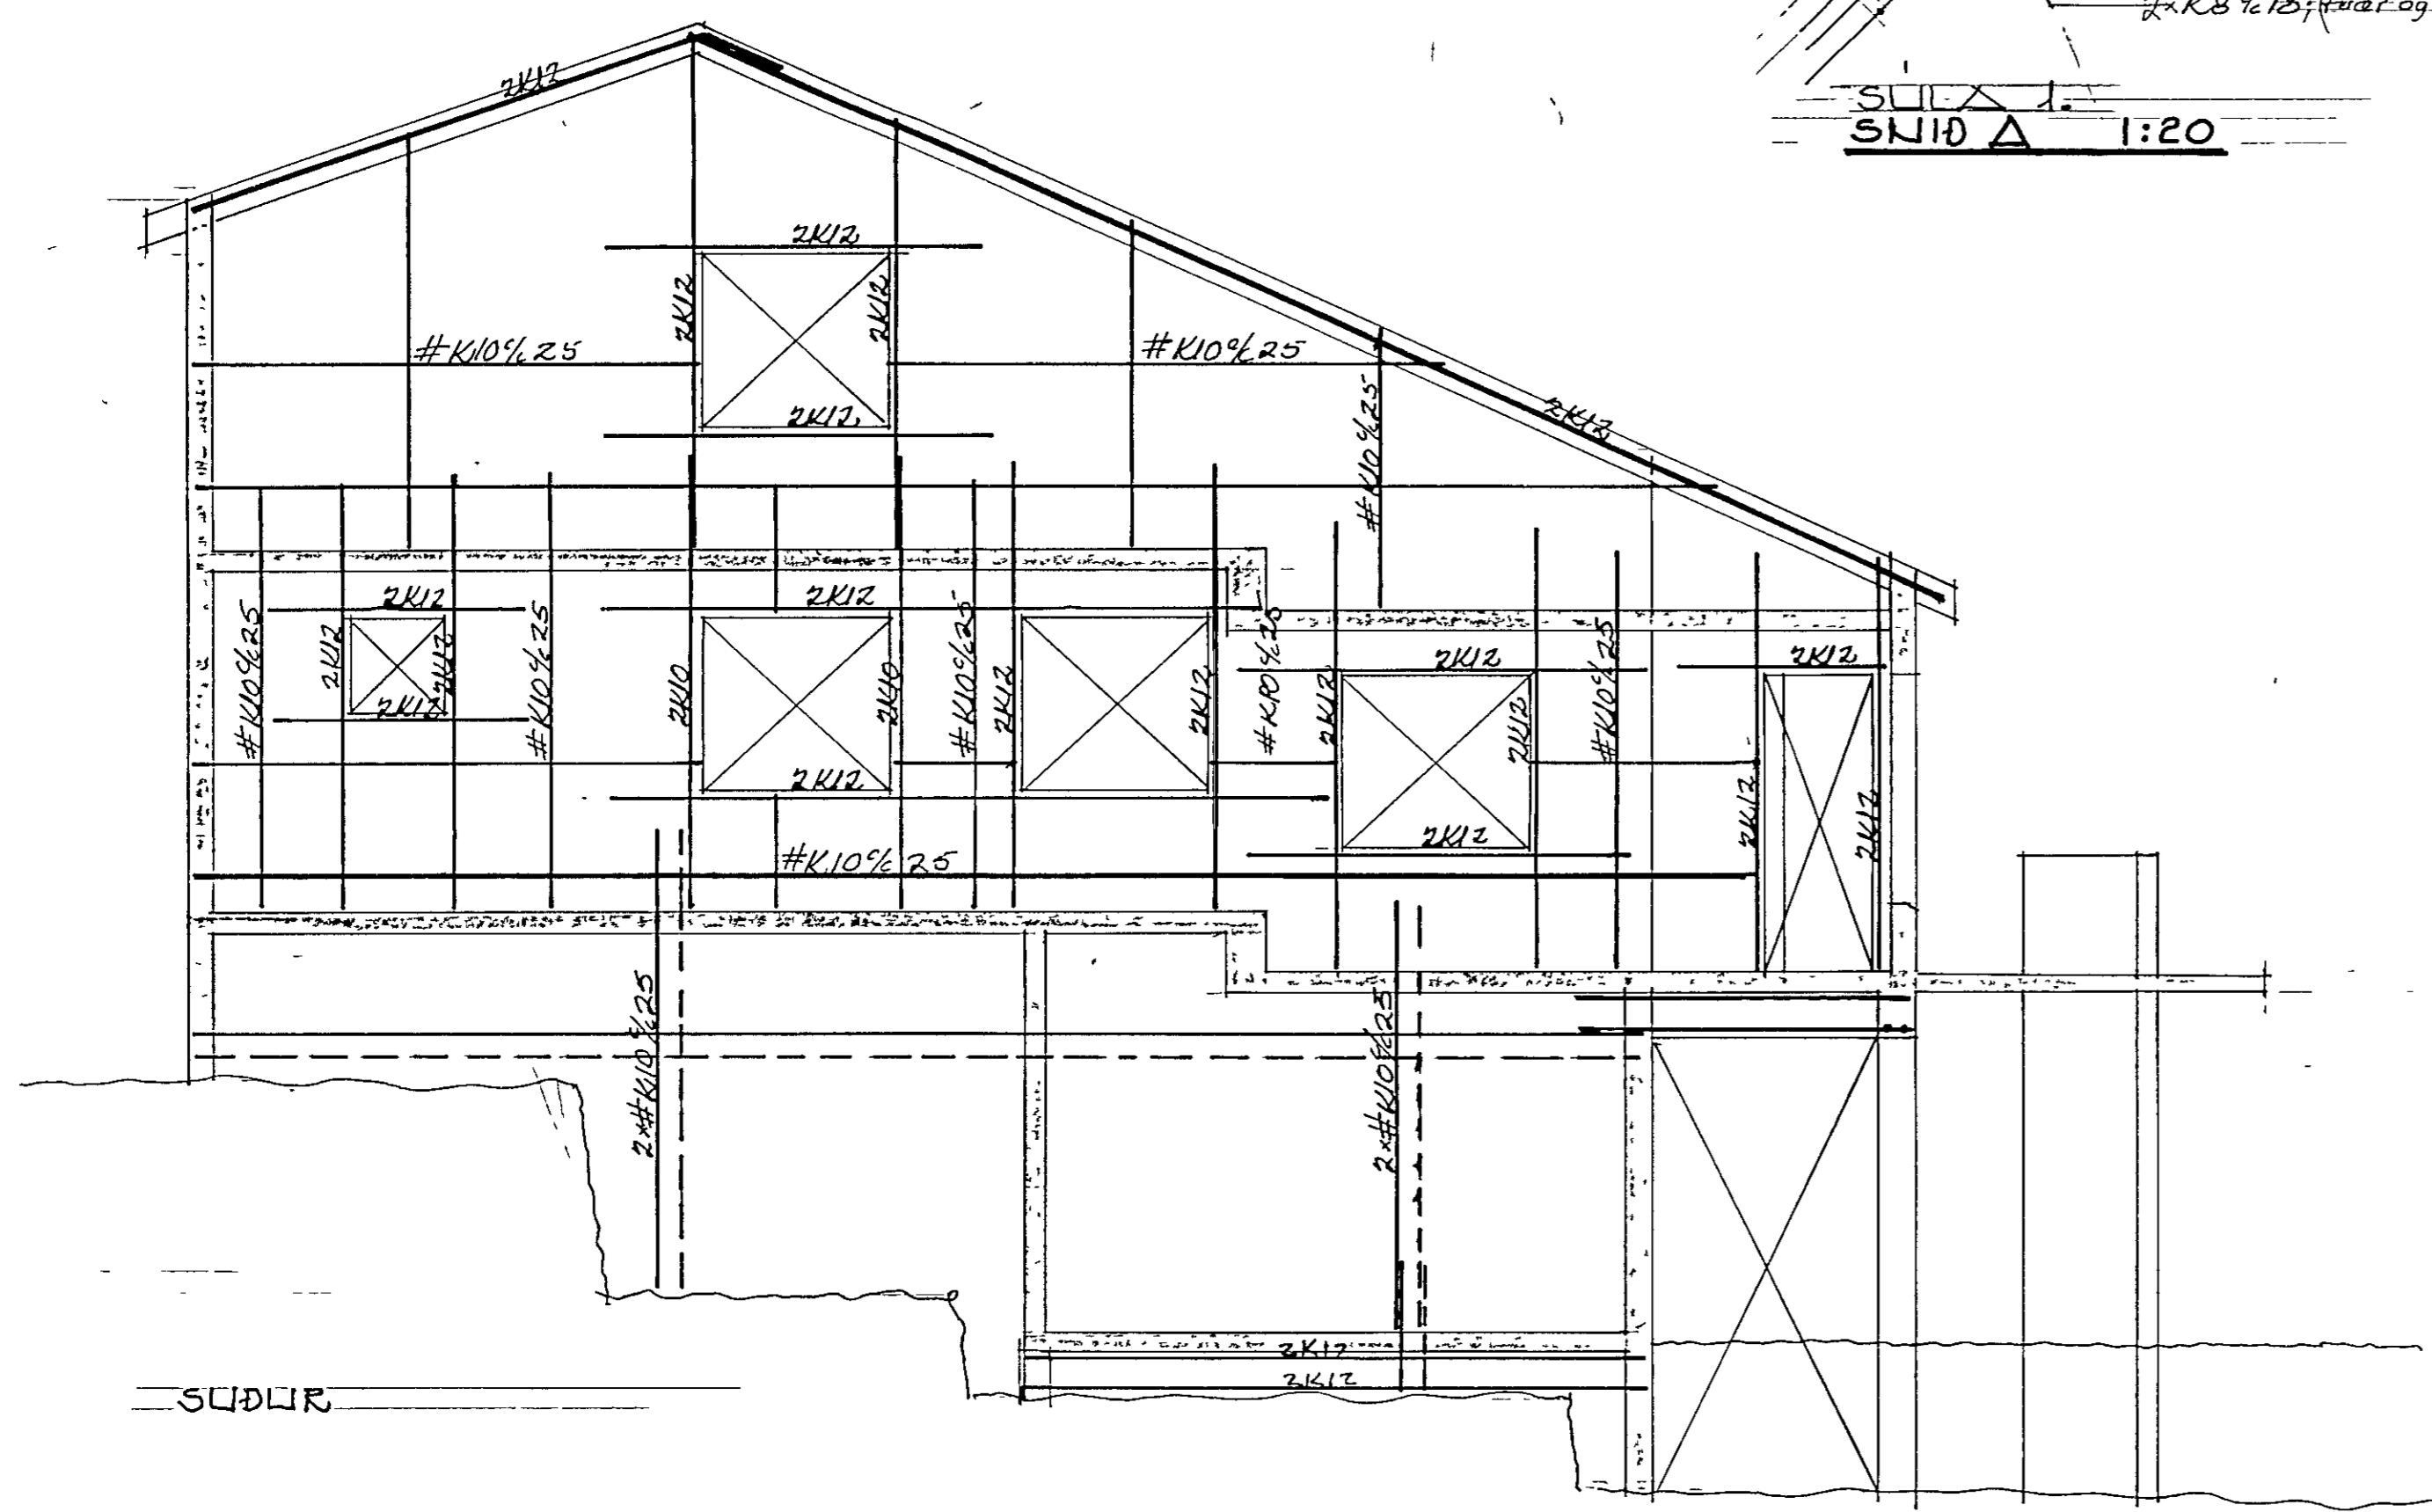

Súlu- og svölum og milli stofluglugga; Breytt. Okt. 91. S.B.  
 Breytt 13.9.91 Jörn í undirstöðuveggunum S.B.M.

<b>HÖRGSHOLT 17 HAFNARFIRÐI</b>	
INGÓLFUR ANTONSSON BYGGINGATEKNIFR. BALDVIN EINARSSON BYGGINGAFRÆÐINGUR	JÄRN I VEGGJUM. ...
Ingólfur Antonsson Baldvin Einarsson	1:50-1:20 JAN '91