



SNID 1:5 F


F1

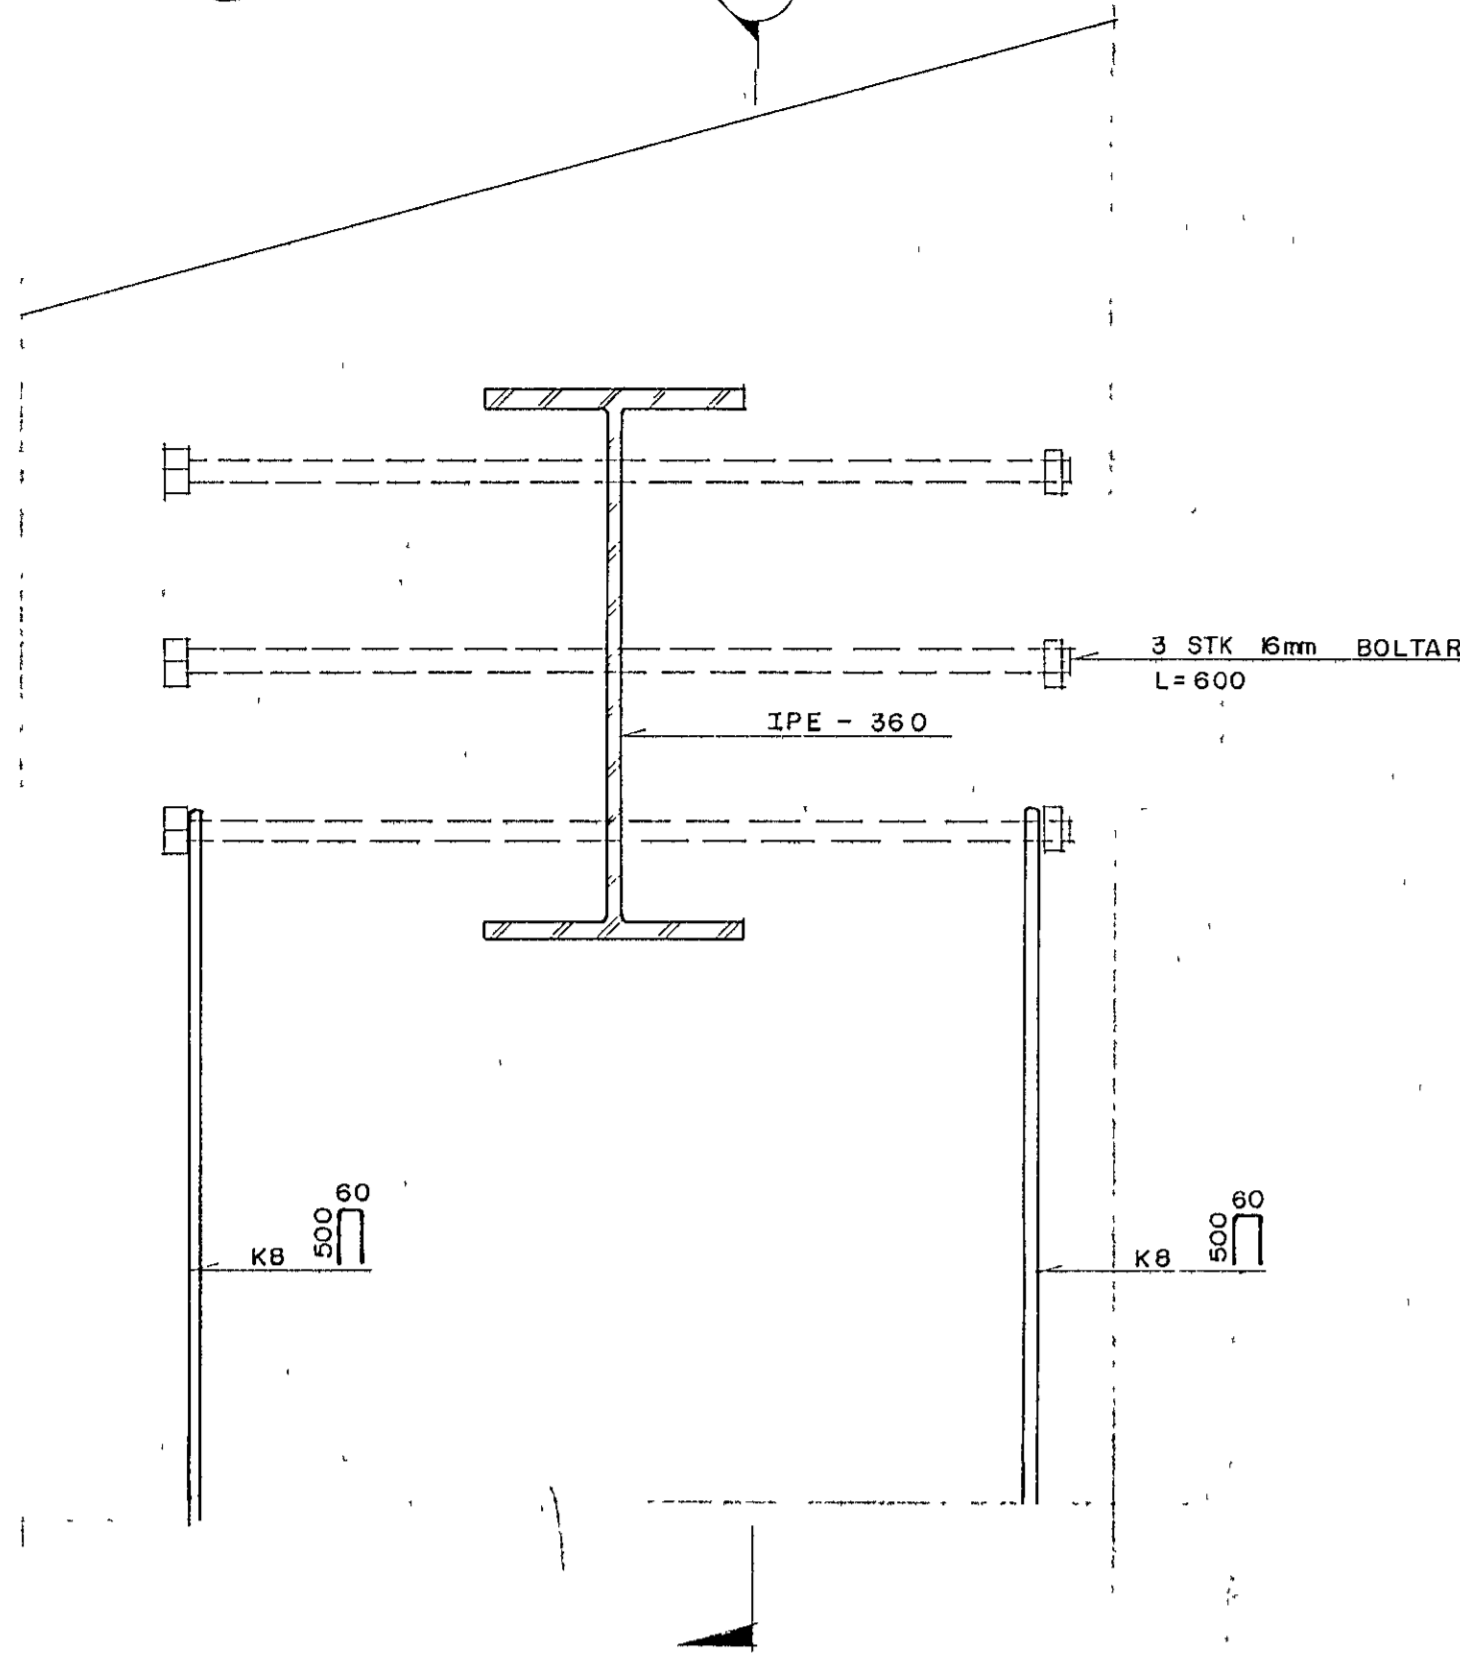



SNID 1:5 F1

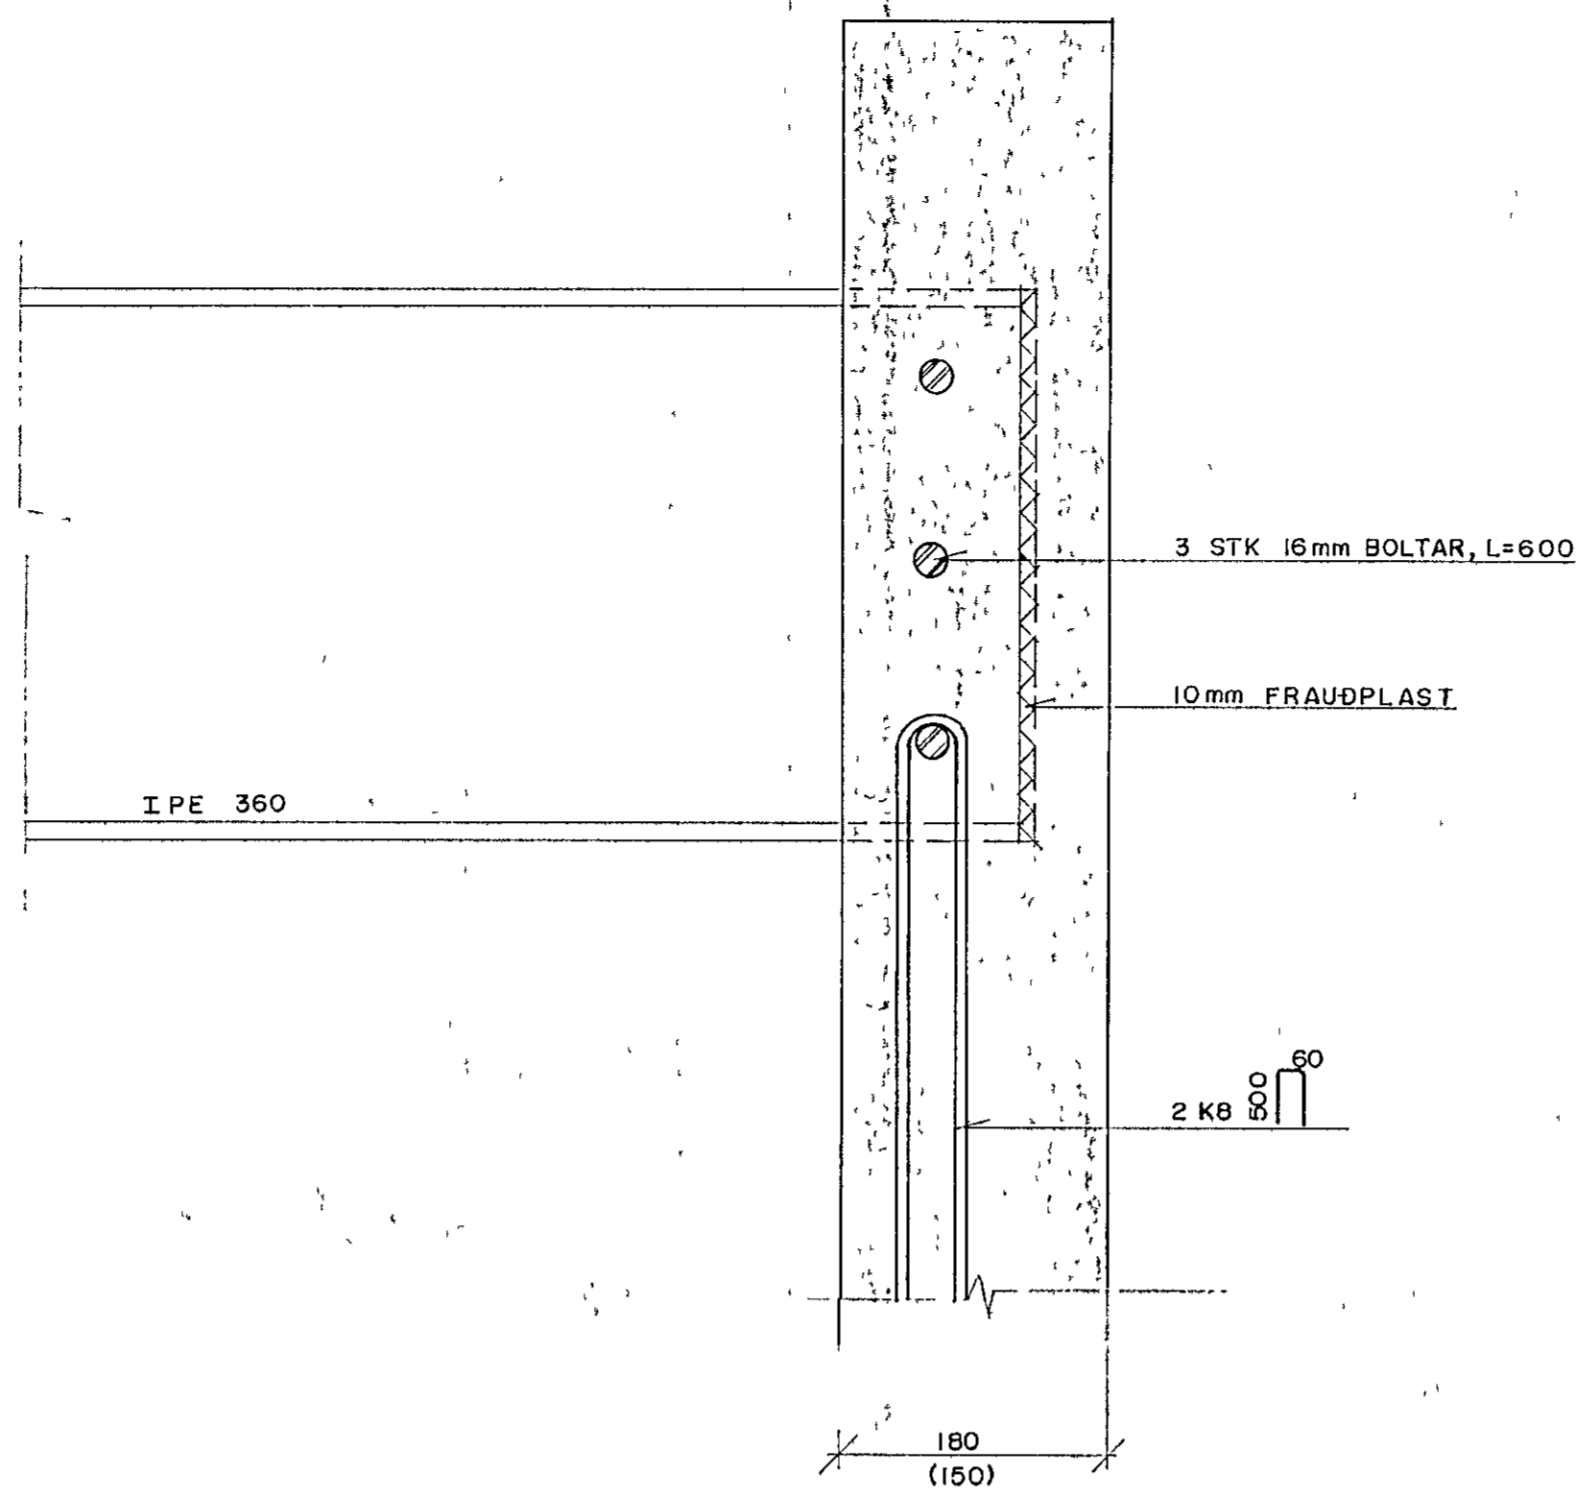

SNID 1:5 C

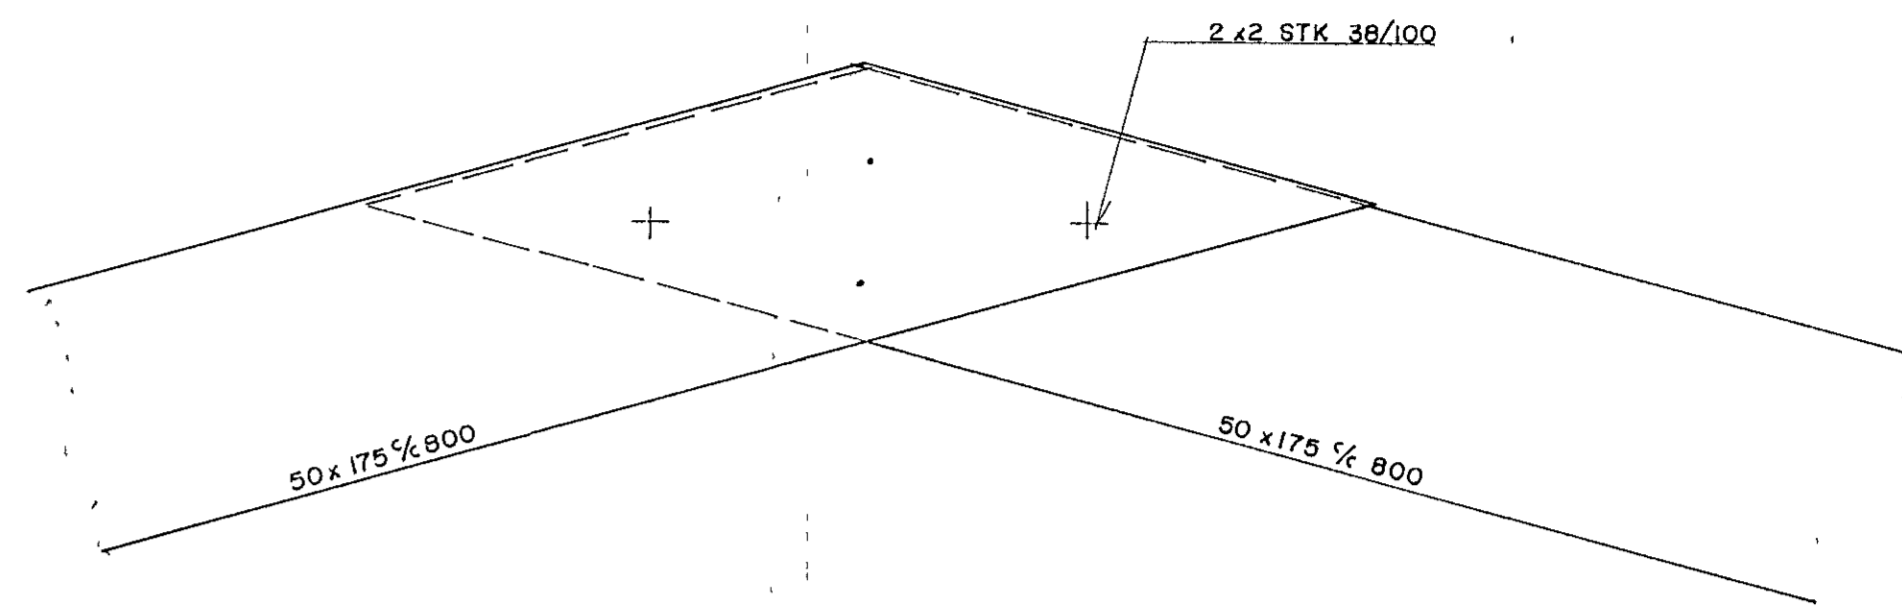

SNID 1:5 E

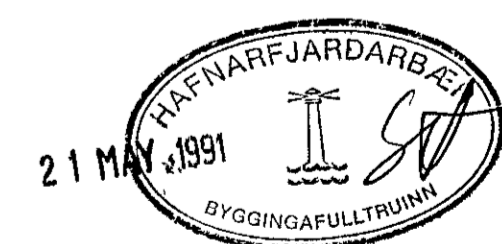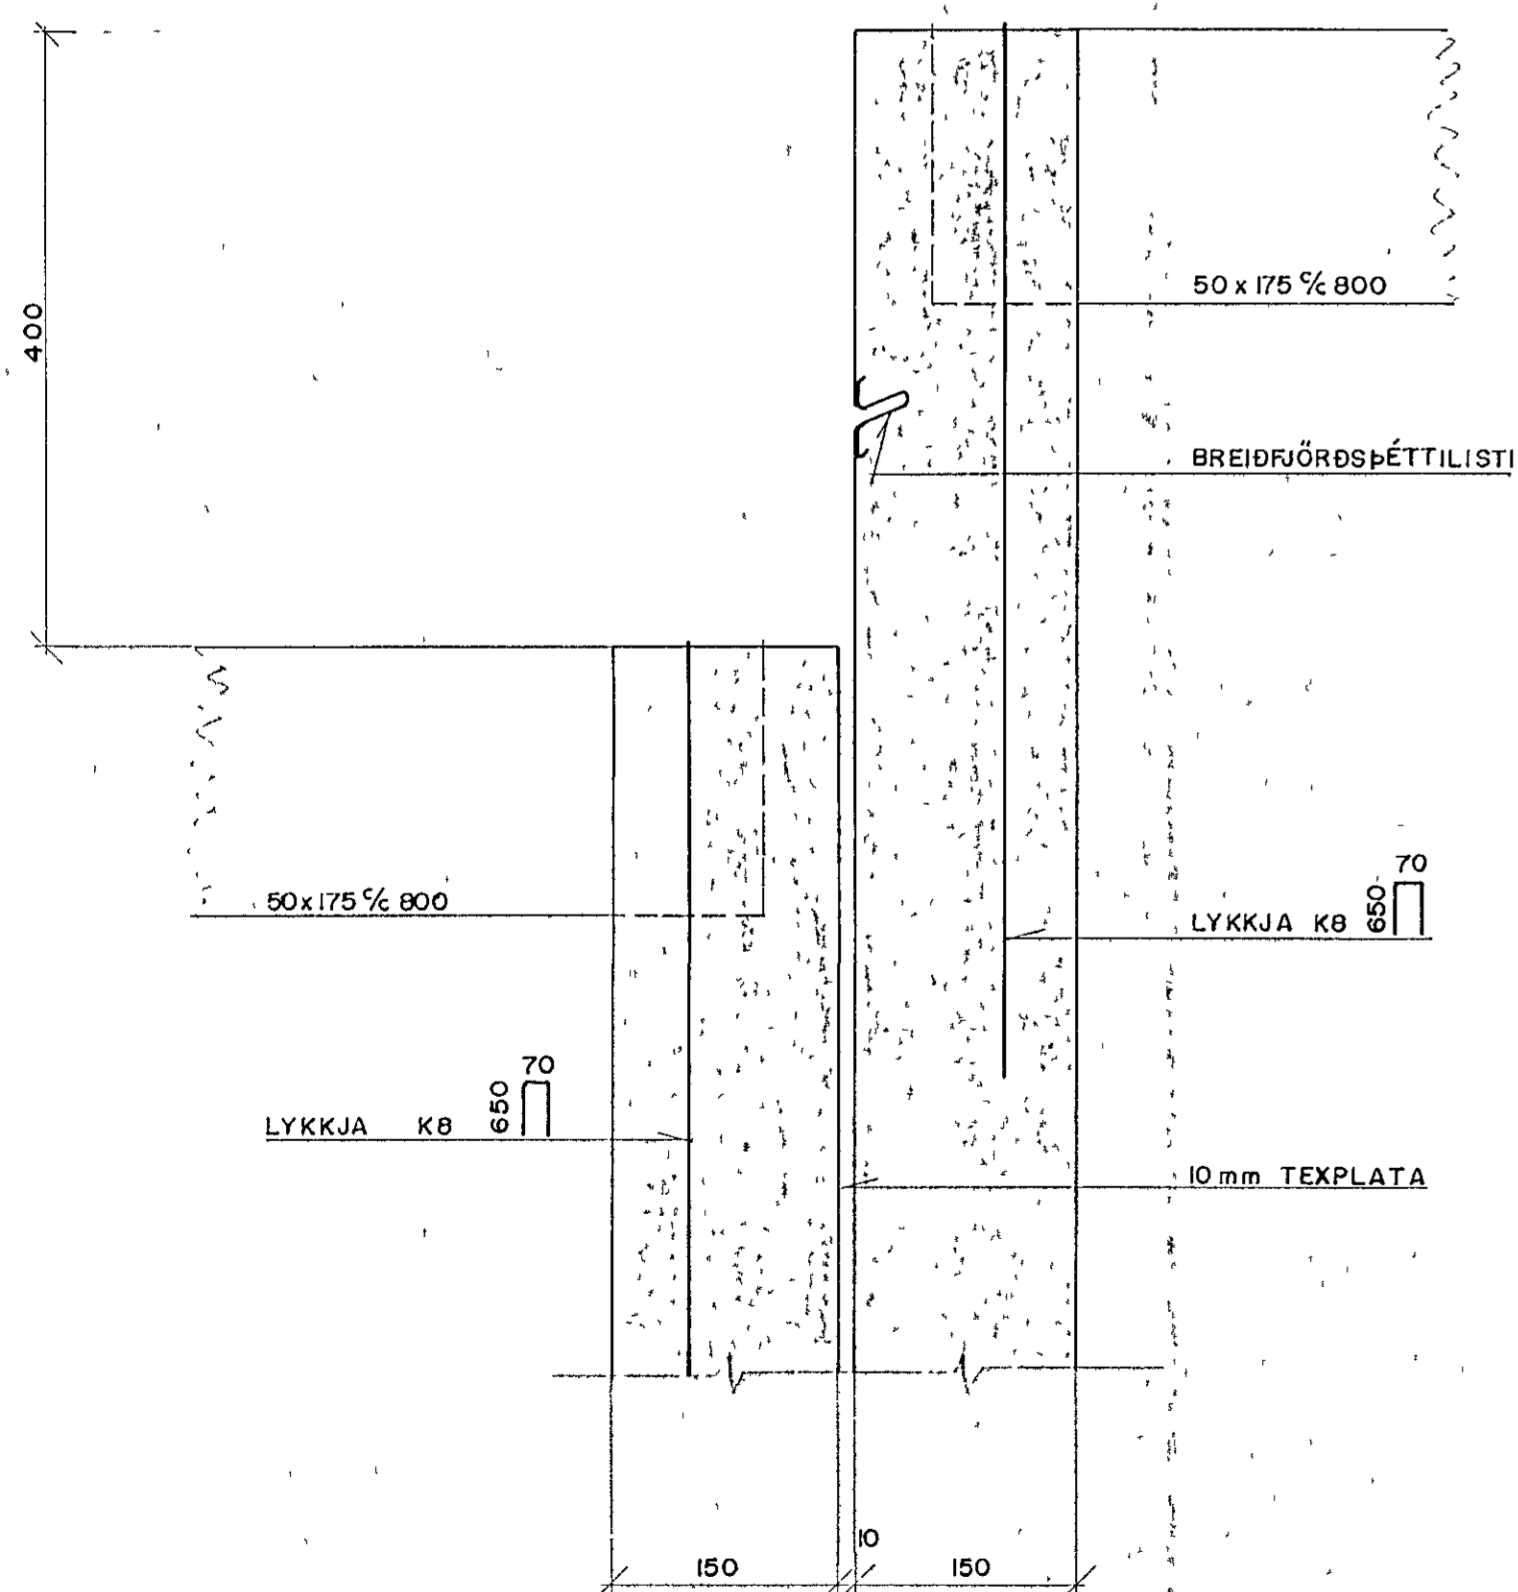

HÖRGSHOLT 5 - 7, HAFNARFIRÐI				SKV
BURÐARVIRKI				15
ÞAK SÉRMYNDIR				VERK T/R
Verkfræðistofa Stefans og Björns s f CONSULTING ENGINEERS				90.28
REIKN	BG	TEIKN	GRT	FR/FR
DAGS	04 05 91	Björn Þorvaldur		BL NR
REYKJAVÍKURVEGI 68 HAFNARFIRÐI - Sími 91 651340				B 03