




SNID H
1:50 B 02

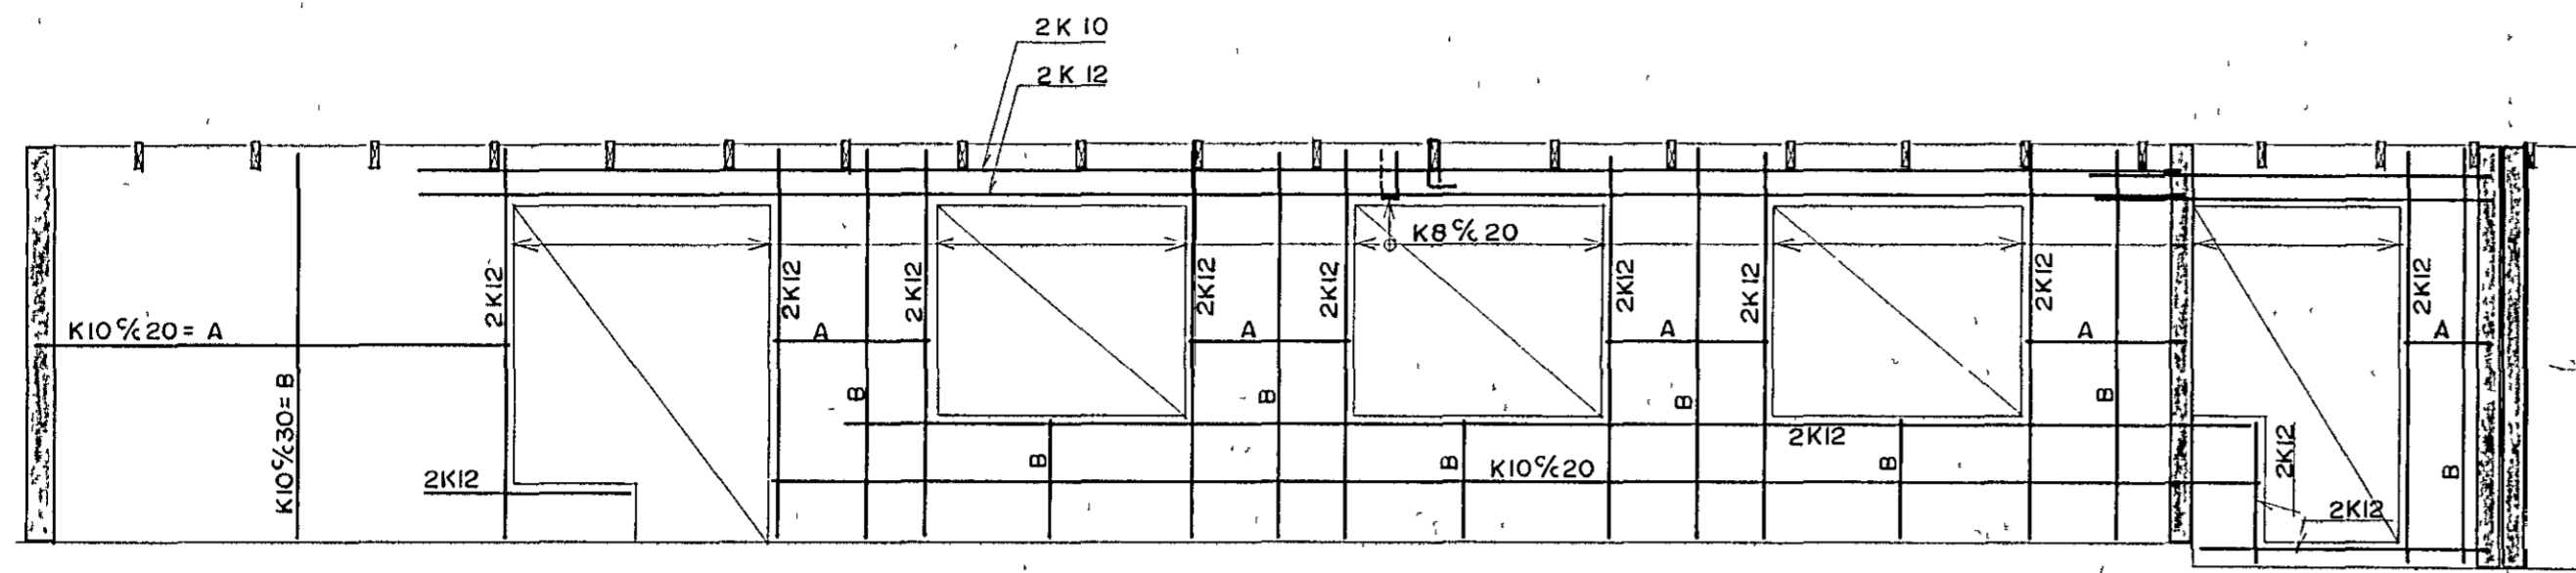


SNID I
1:50 B 02

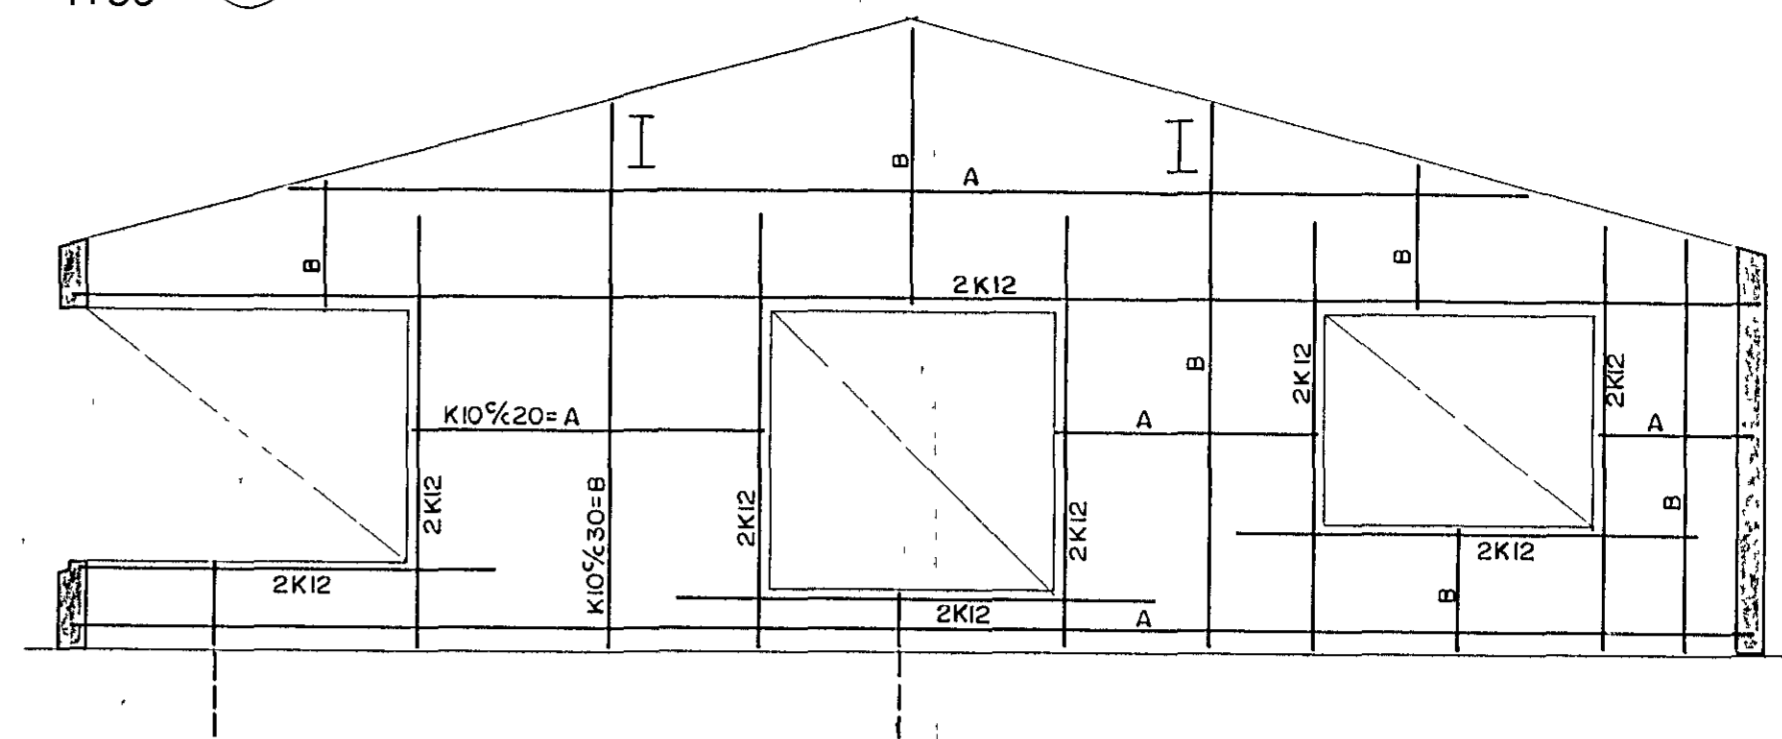


SNID J
1:50 B 02

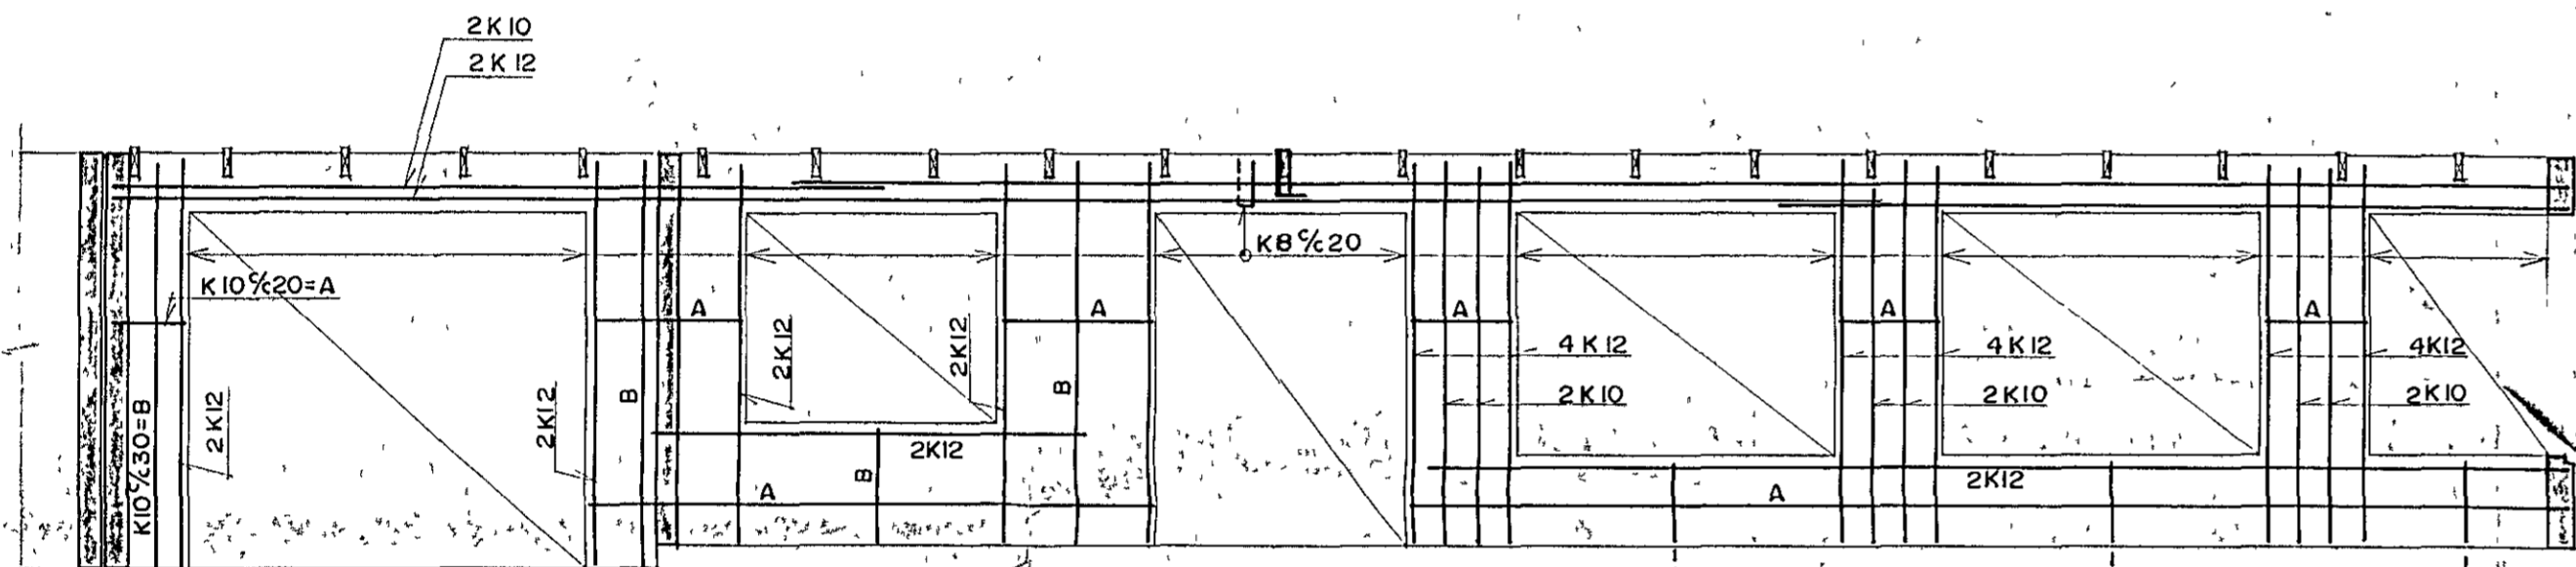


SNID N
1:50 B 02

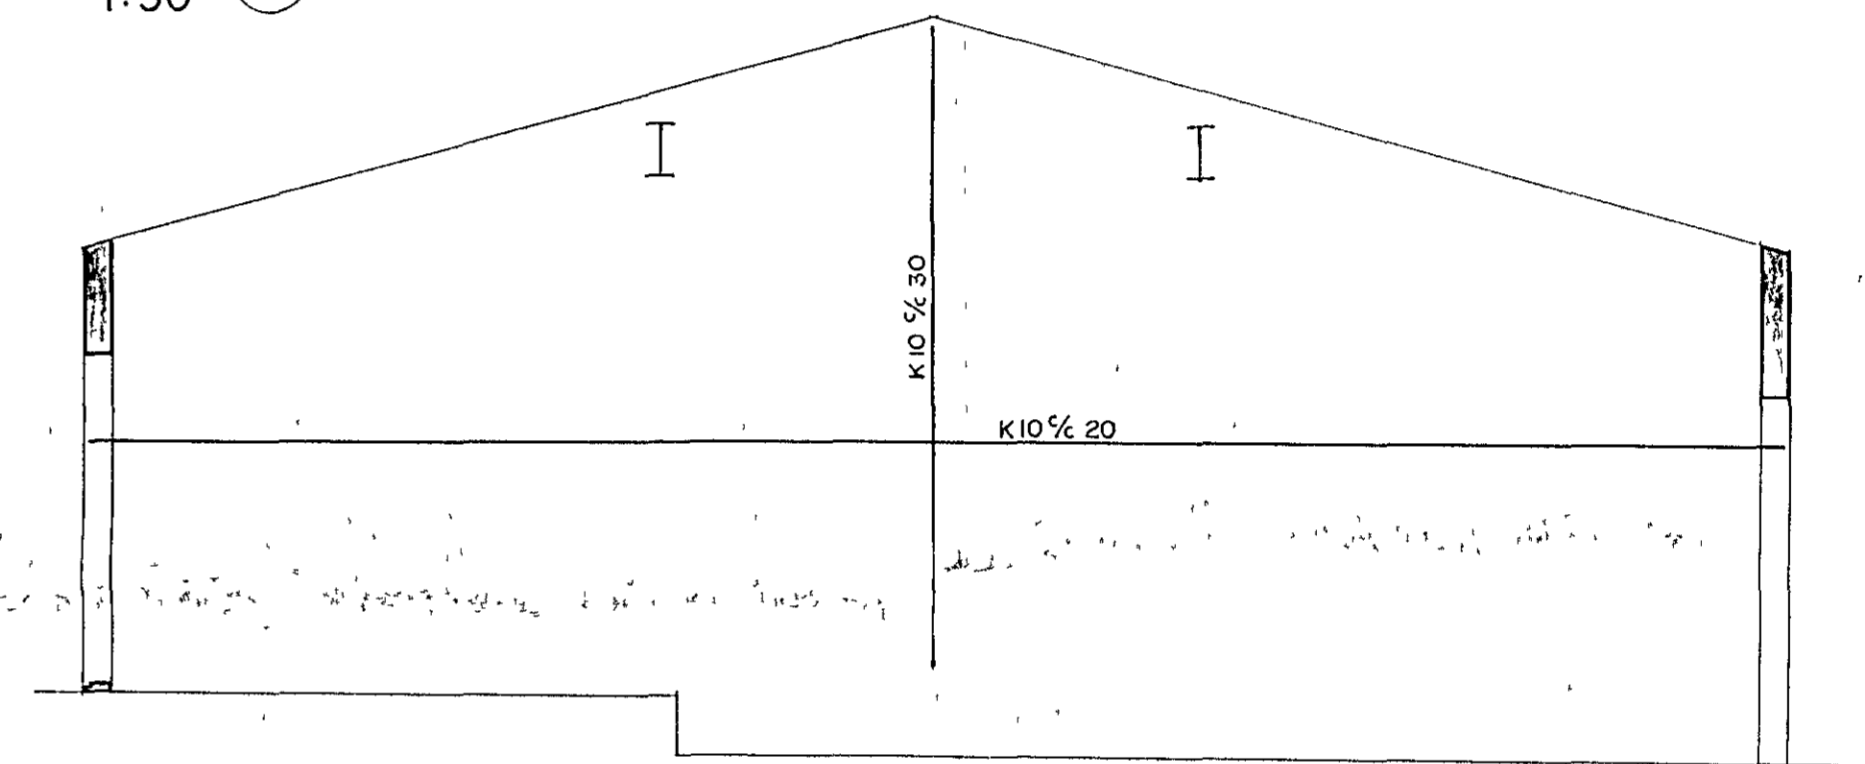


SNID K
1:50 B 02

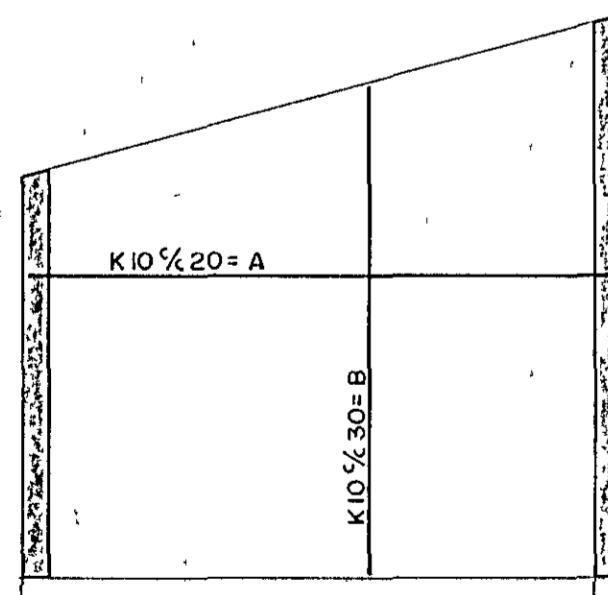

SNID L
1:50 B 02

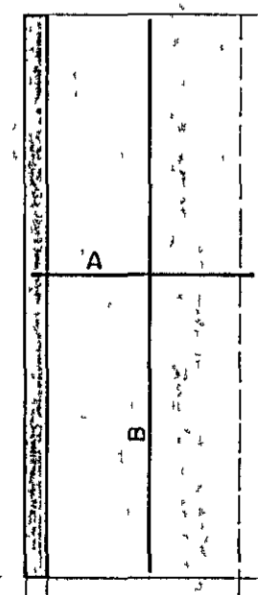

SNID M
1:50 B 02

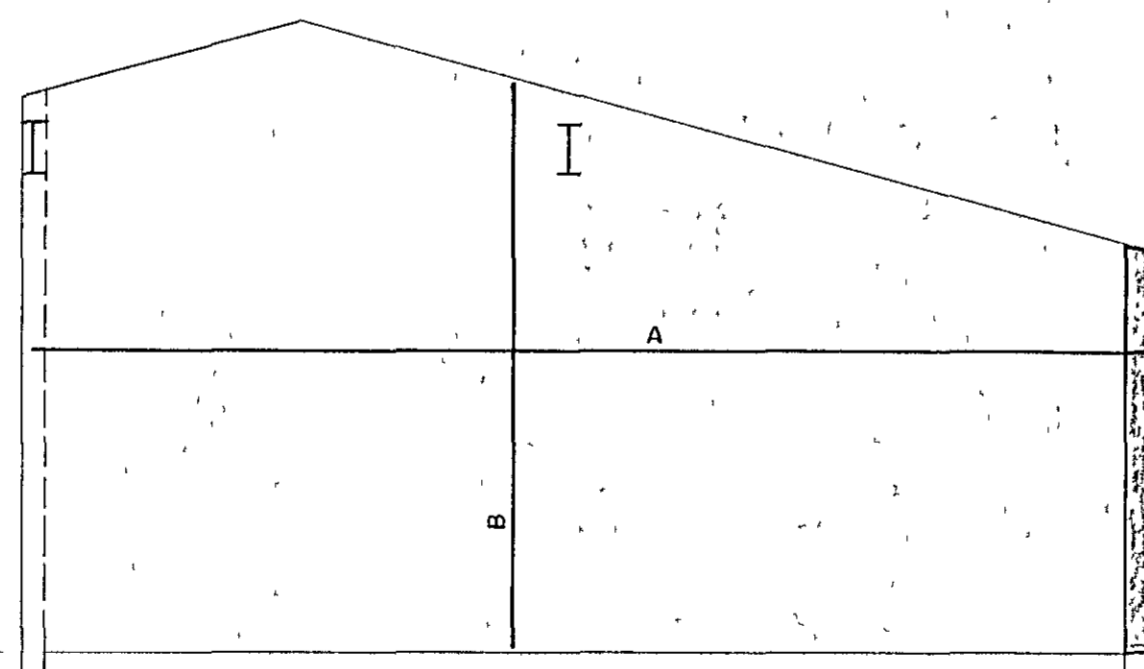


SKÝRINGAR

BENDING

- A MERKIR K10c/c20
- B " K10c/c30

BENDINGU SKAL STAÐSETJA I UTBRUN VEGGJA.

BENDING VEGGJA ER EINUNGIS SYND I ÖÐRU HUSINU, EN HUN ER EINS I HINU HUSINU EFTIR ÞVI SEM VÍÐ A.

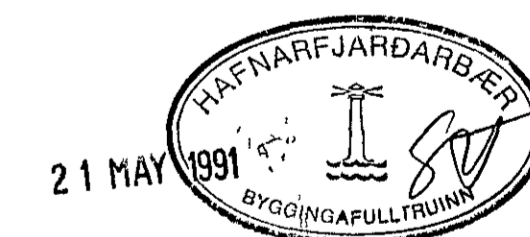

HÖRGSHOLT 5-7, HAFNARFIRÐI

UR NR	BRETTING	R	T	BURÐARVIRKI VEGGIR HLUTAMYNDIR OG SNID	MKV 1:50 VERK NR 90 24 BL NR B.04
Verkræðistofa Stefans og Björns s f CONSULTING ENGINEERS REYKJAVÍKURVEGGI 68 HAFNARFIRÐI - SIM 91 651340				REKNI BG TEKNI GRT VEIPI DAGS 29 10 90	21 MAY 1991