



SNID 4-4 x 1 20

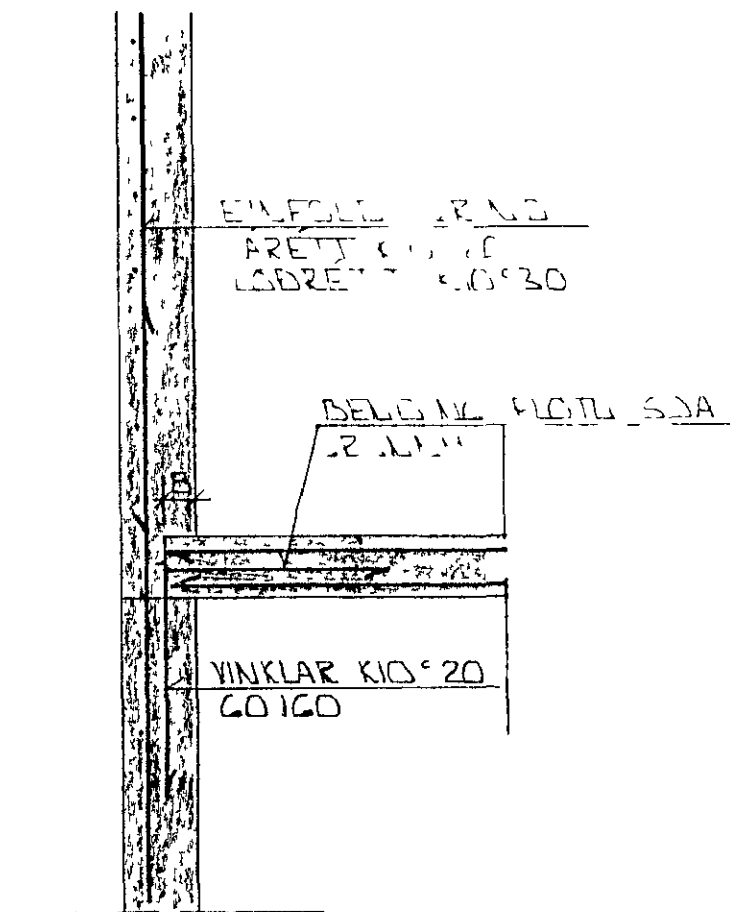


SNID 7 x 1 20

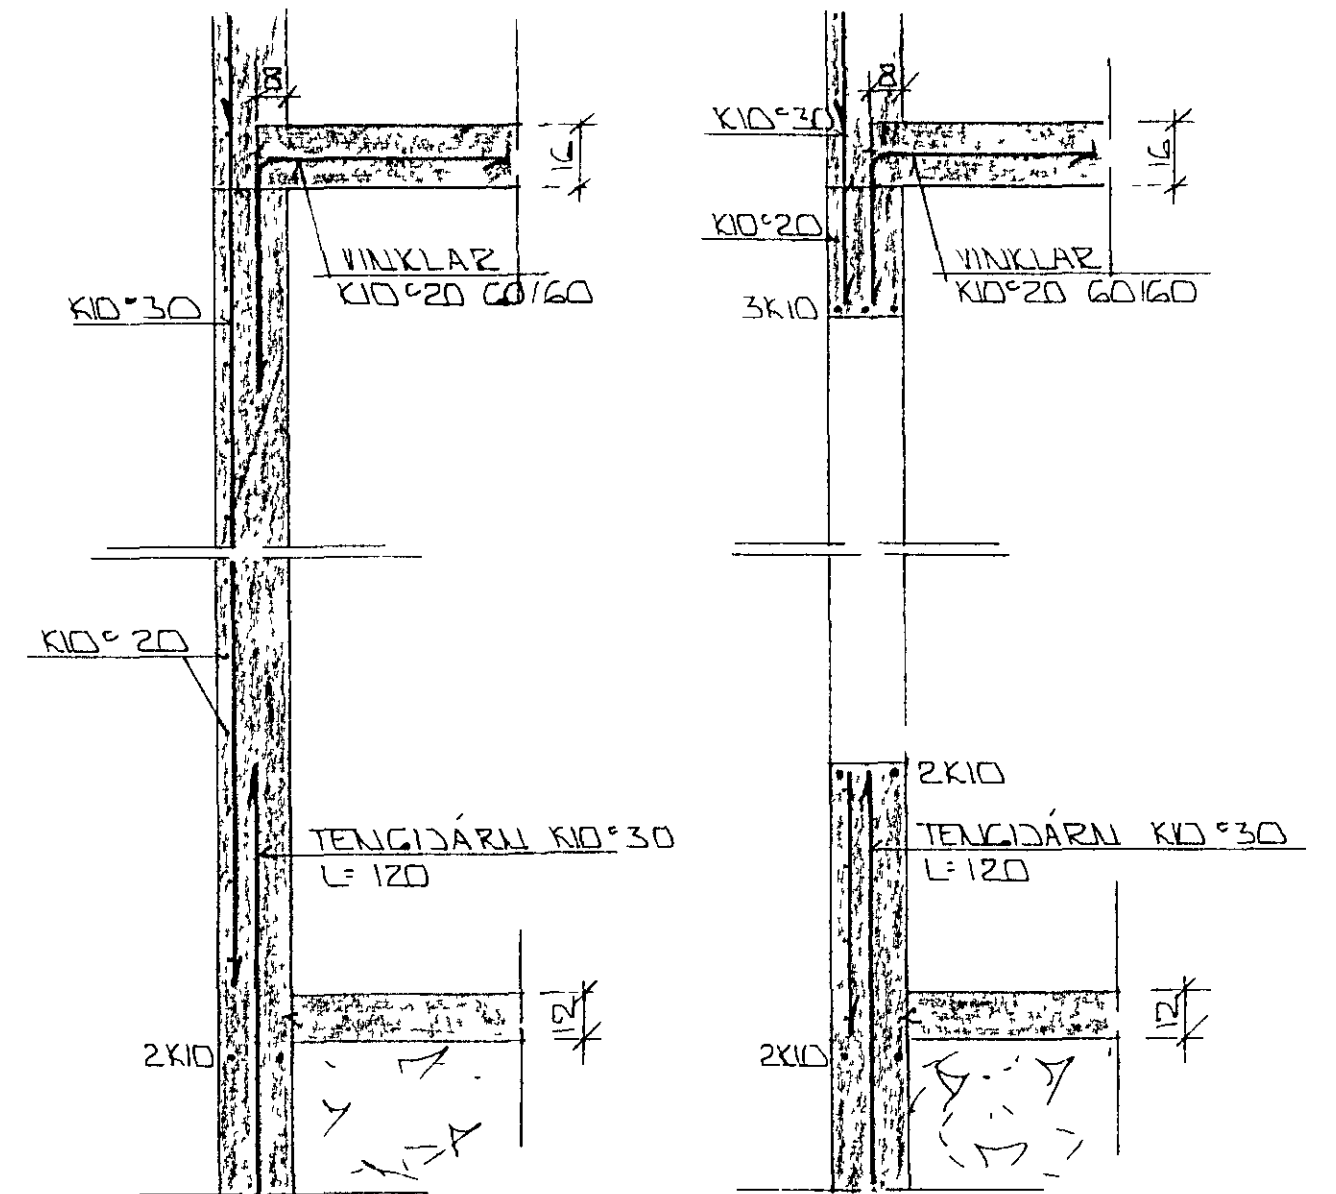


SNID X x 1 20


SNID Y x 1 20

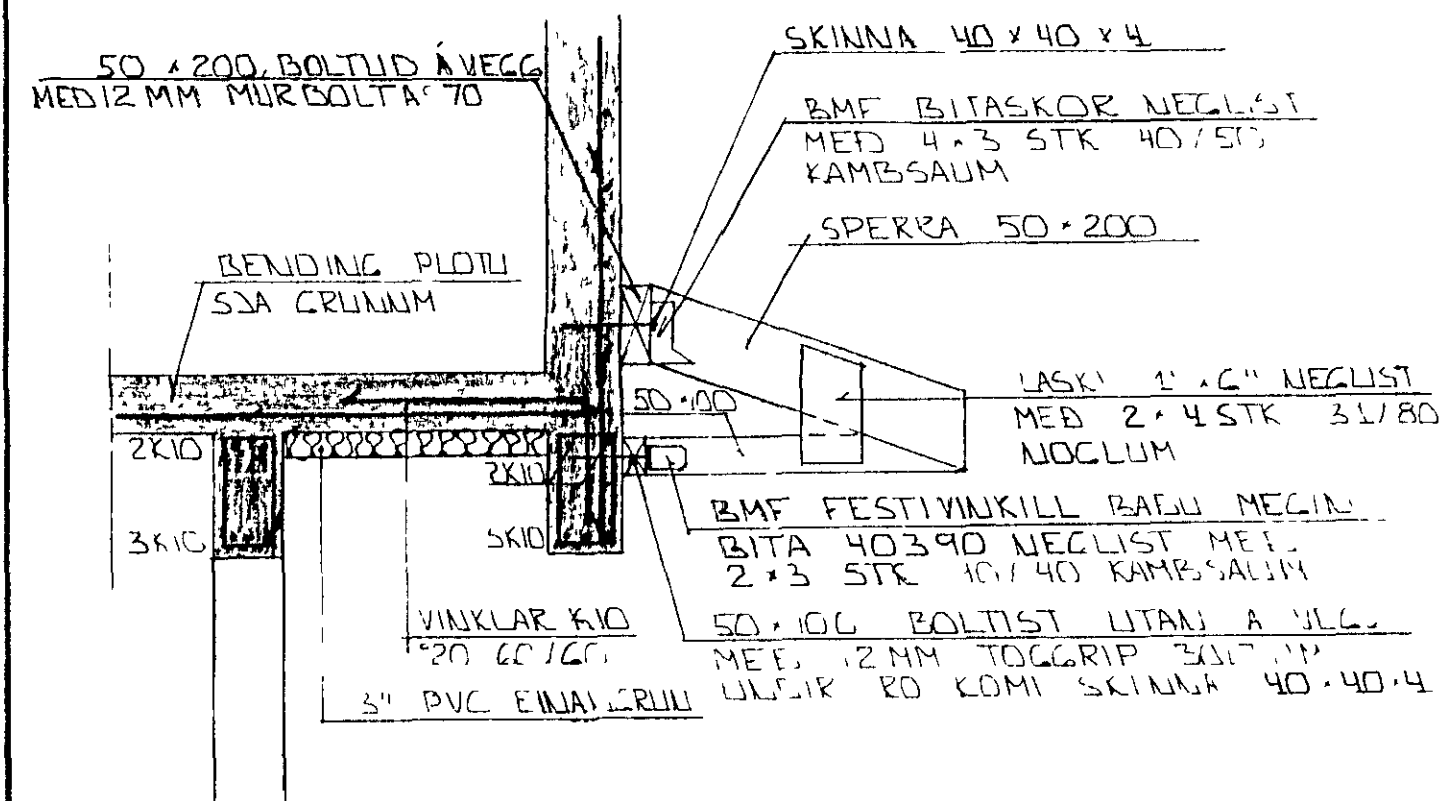


SNID 5-5 x 1 20

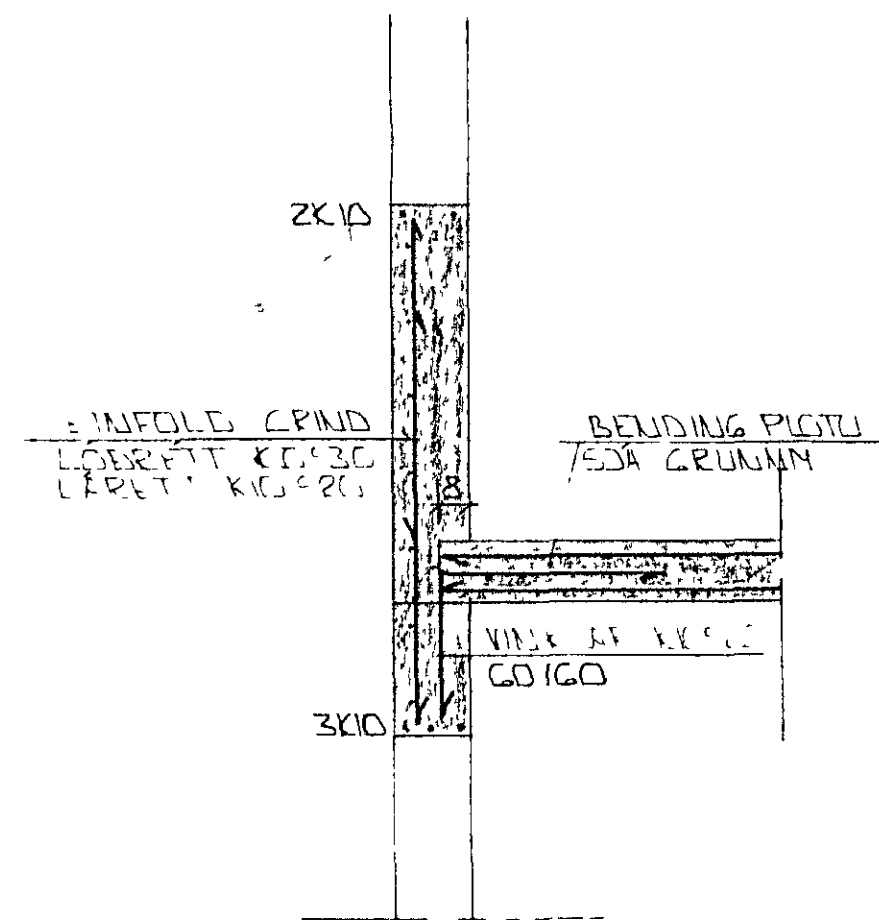

SNID 8 x 1 20

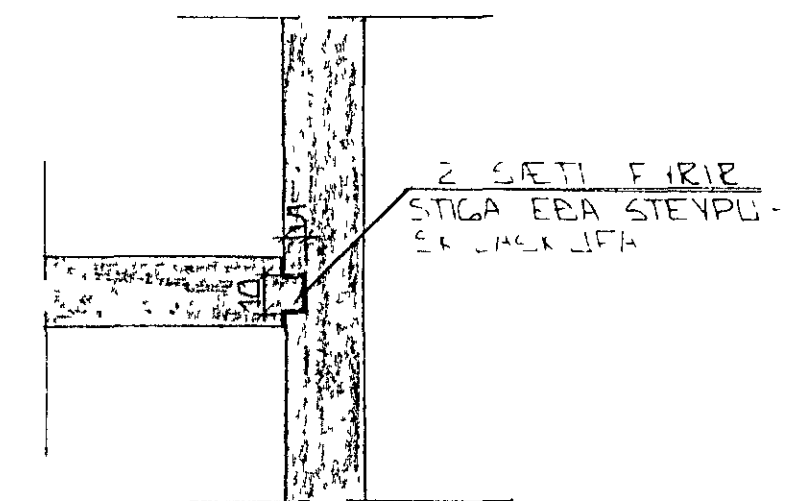


SNID 9 x 1 20

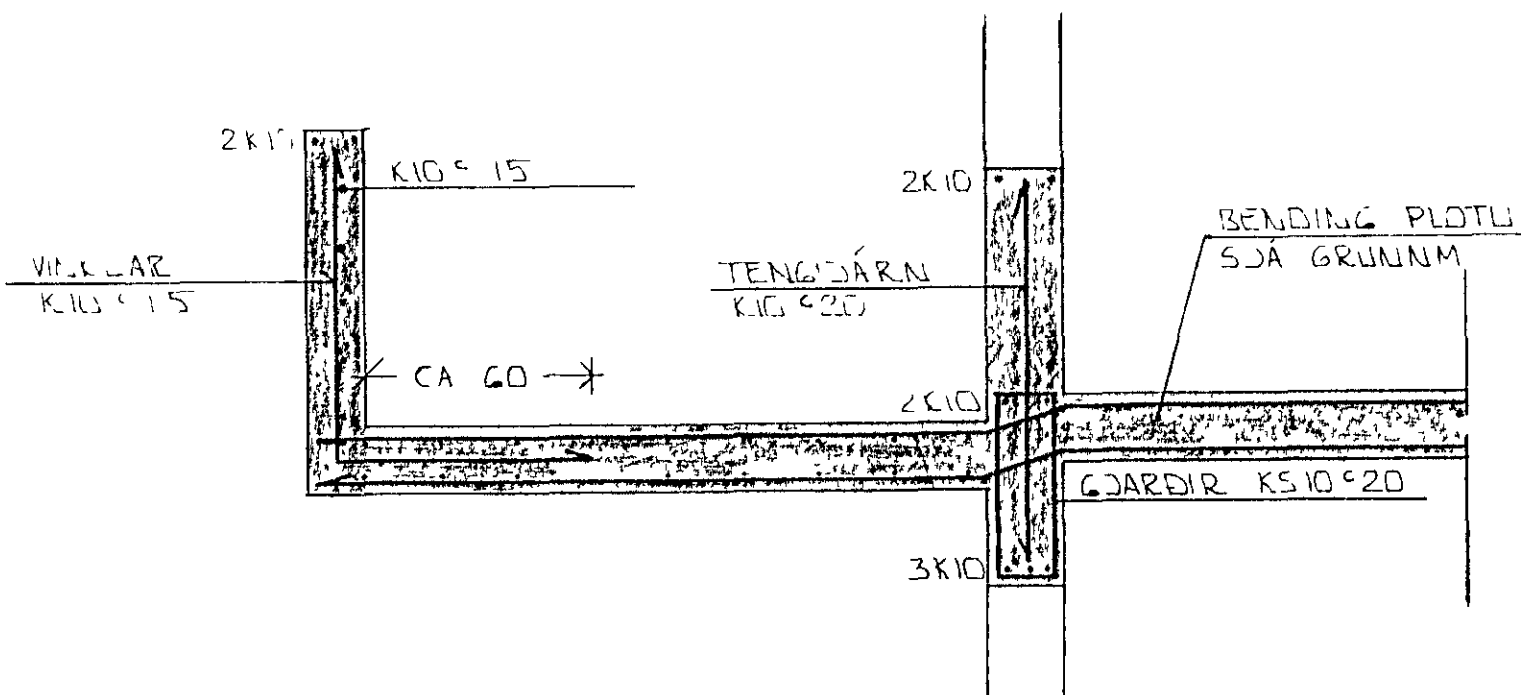

SNID 6-6 x 1 20

SKÝRINGAR

ALMENNAR SKÝRINGAR SJA BL NR 1-01

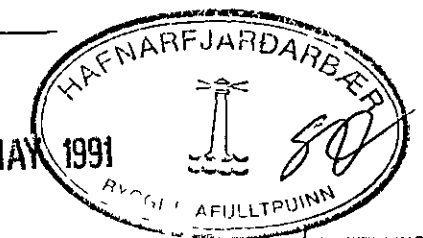

| DR NR | DAGS | EDLI BREVTINGAR | SIGN |
|--|------|-----------------|--------------|
| | | | |
| MÖRGSHOLT 31 HAFNARFIRÐI | | | DAGS JAN '91 |
| BURÐARVIEKI - SNID | | | HANNAÐ |
| MELIKV 1 20 | | | TEIKNADG |
| SIGURÐUR ÞORLEIFSSON | | | VERK NR 9051 |
| STRANDGÖTU 11 HAFNARFIRÐI SIMI 54751/54755 | | | BLADNR 1-07 |