



Burðargrind, snið 1:50

A-10-04


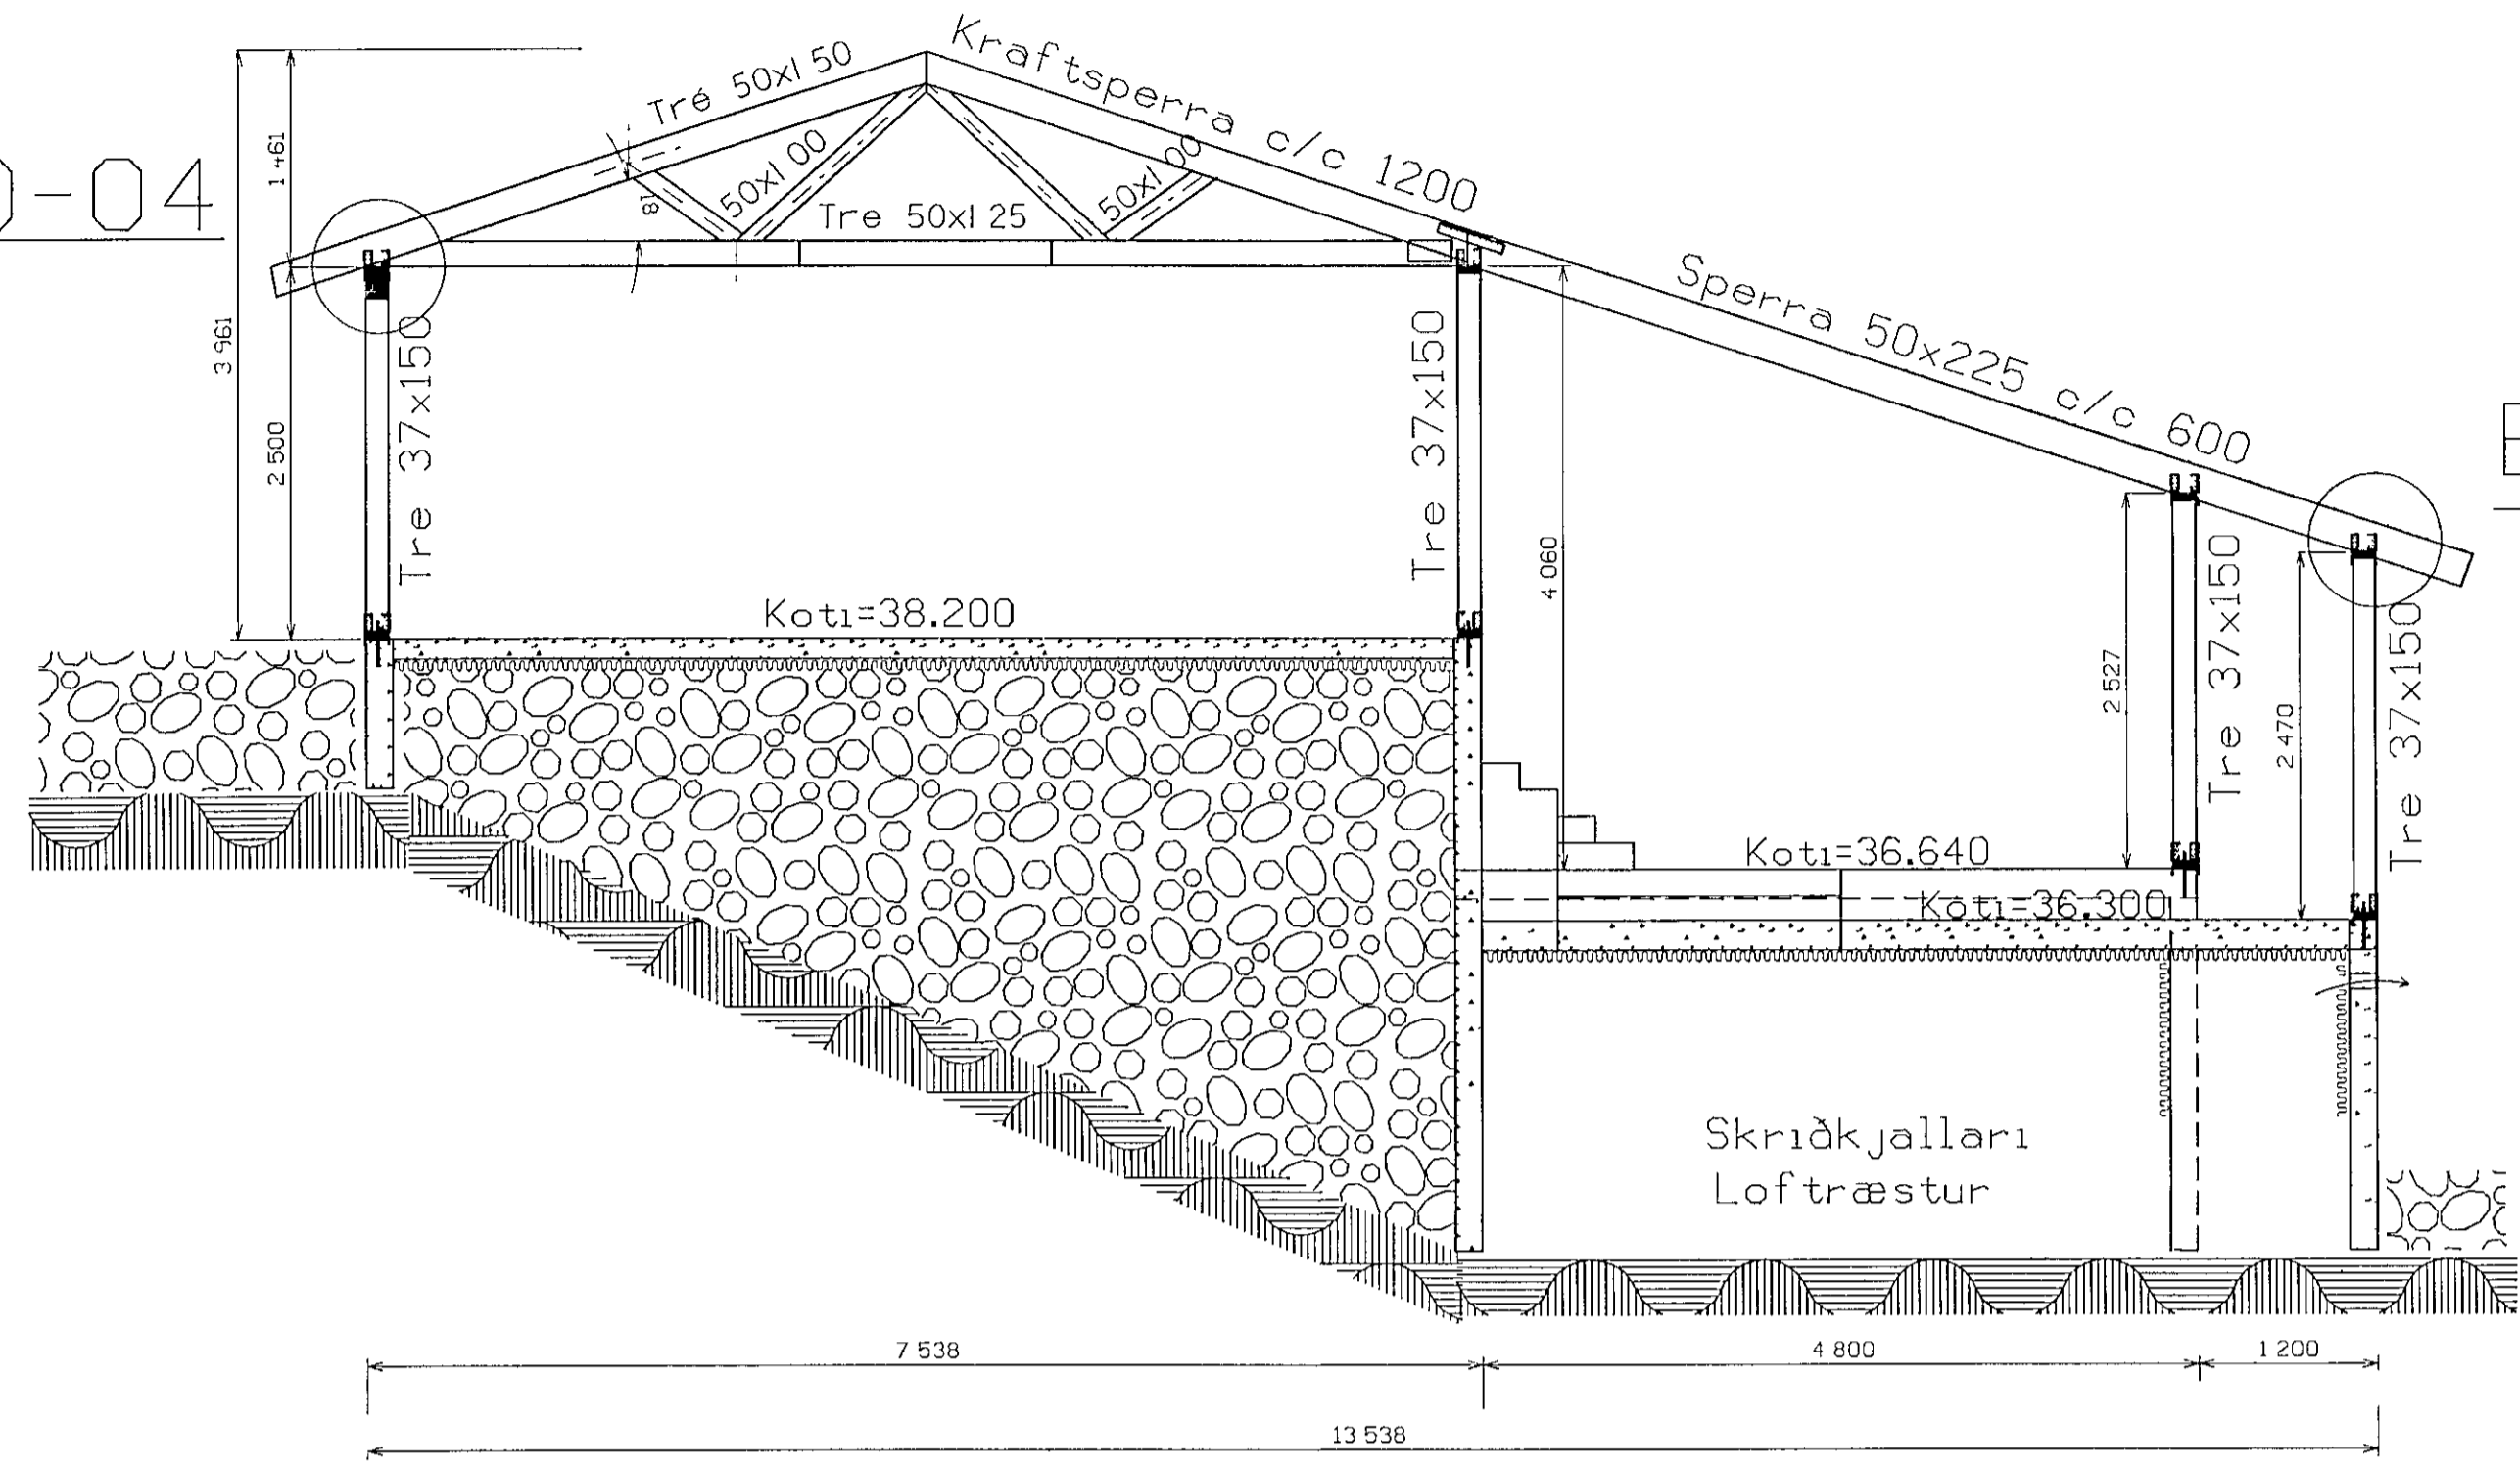


B-10-04

B-10-04 1:5

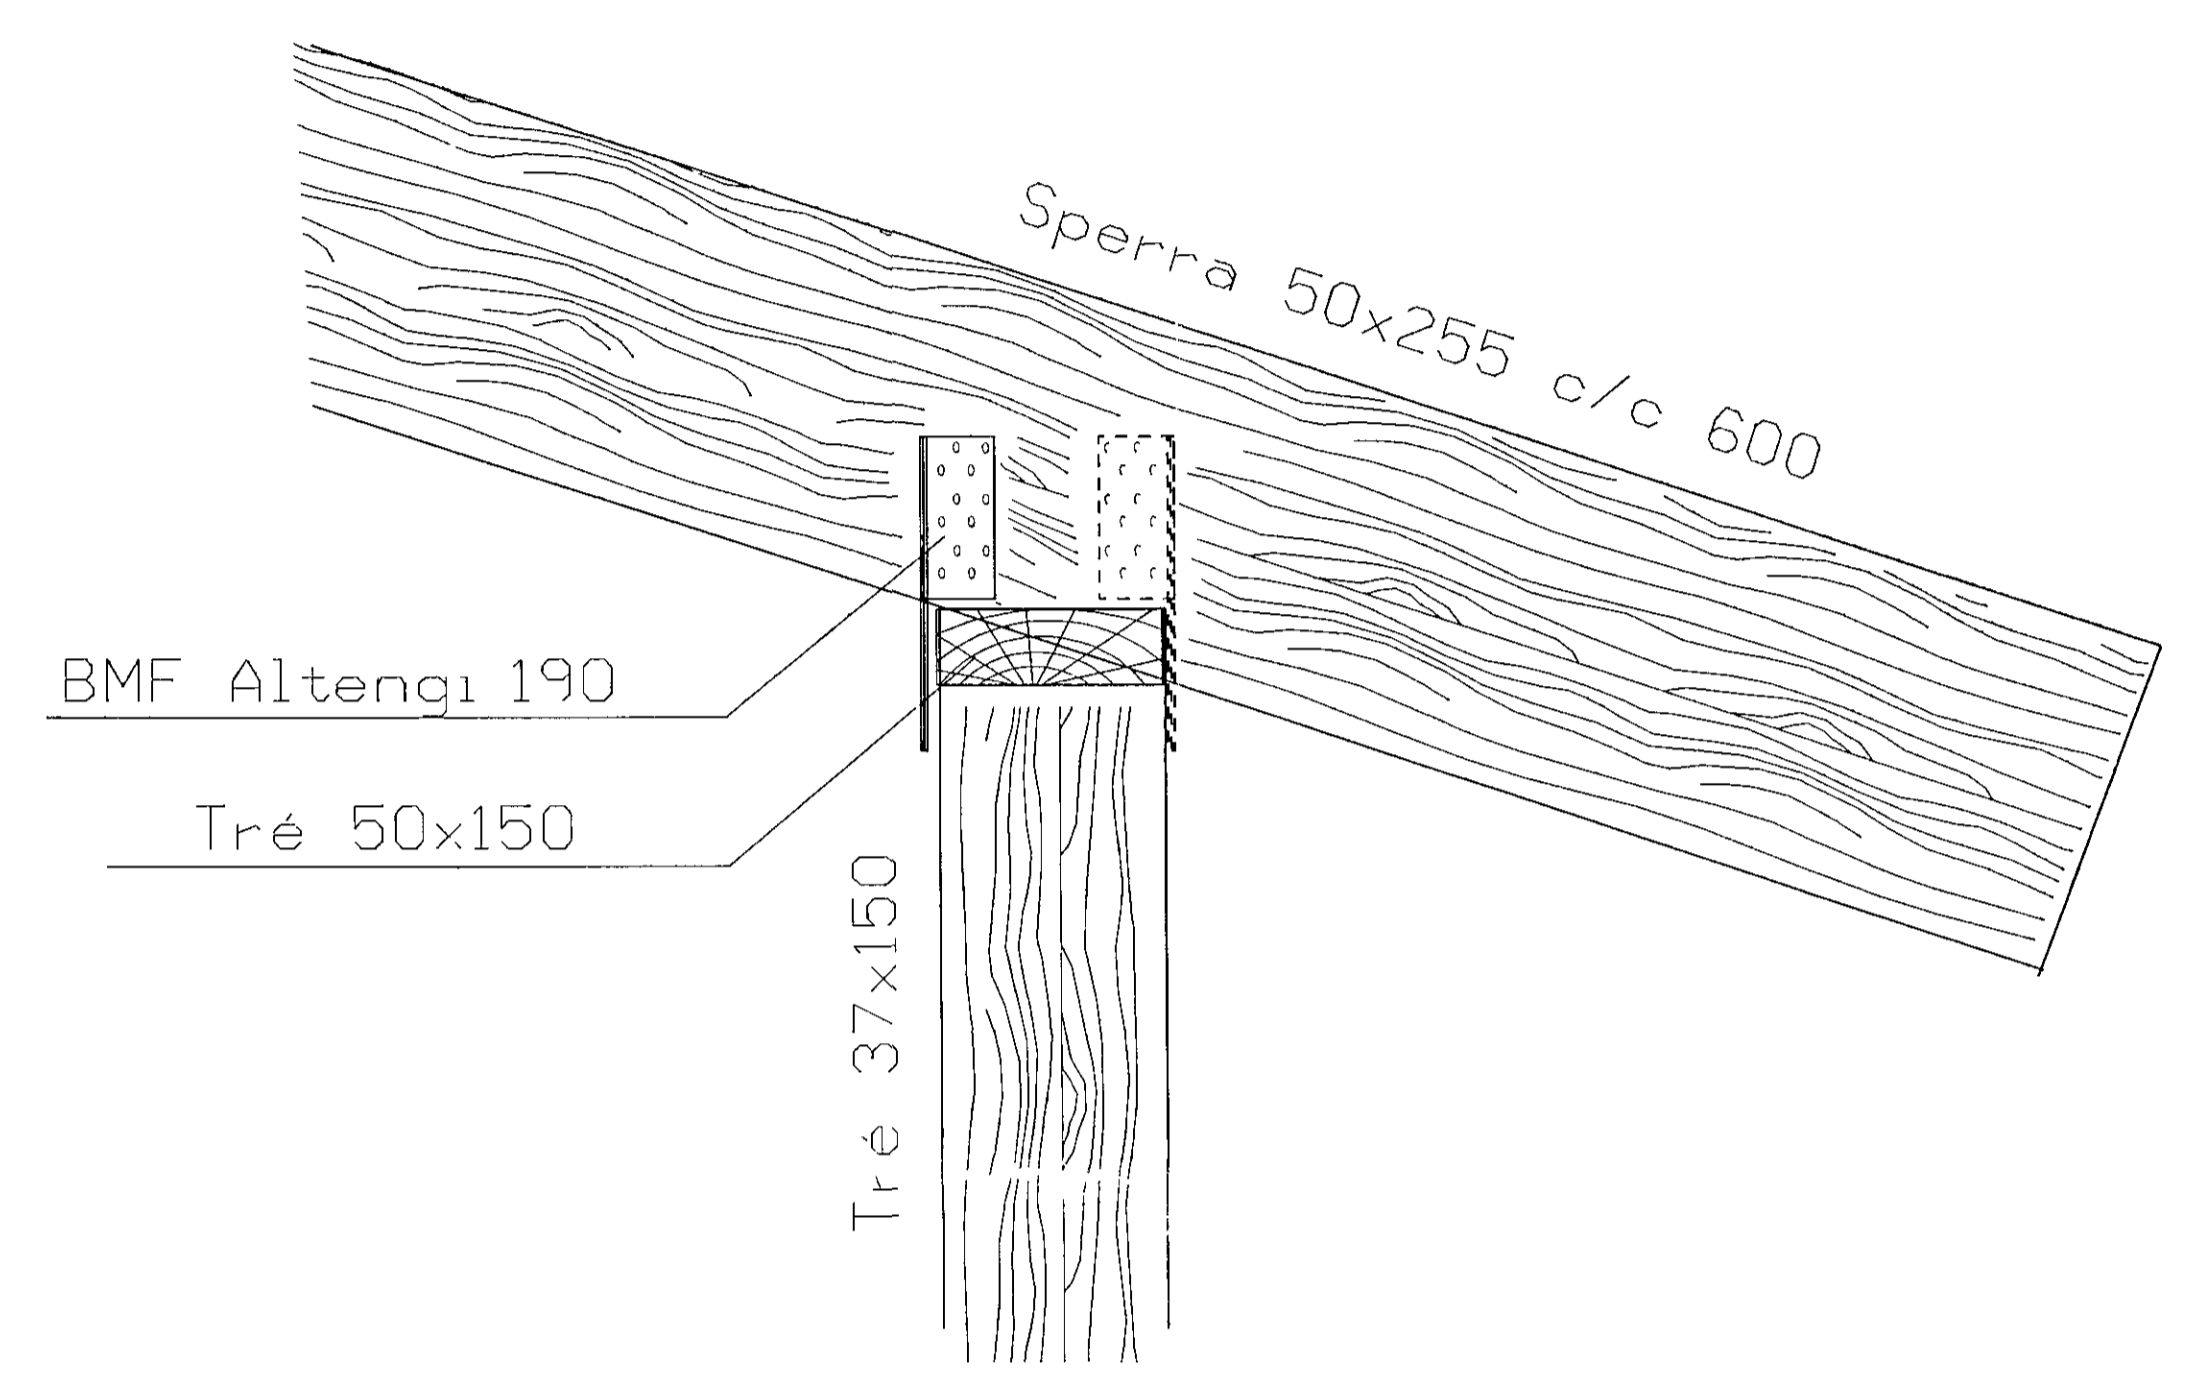

A-10-04 1:5

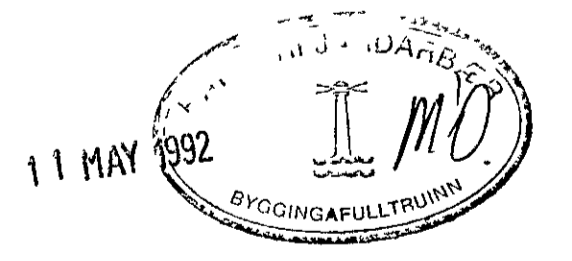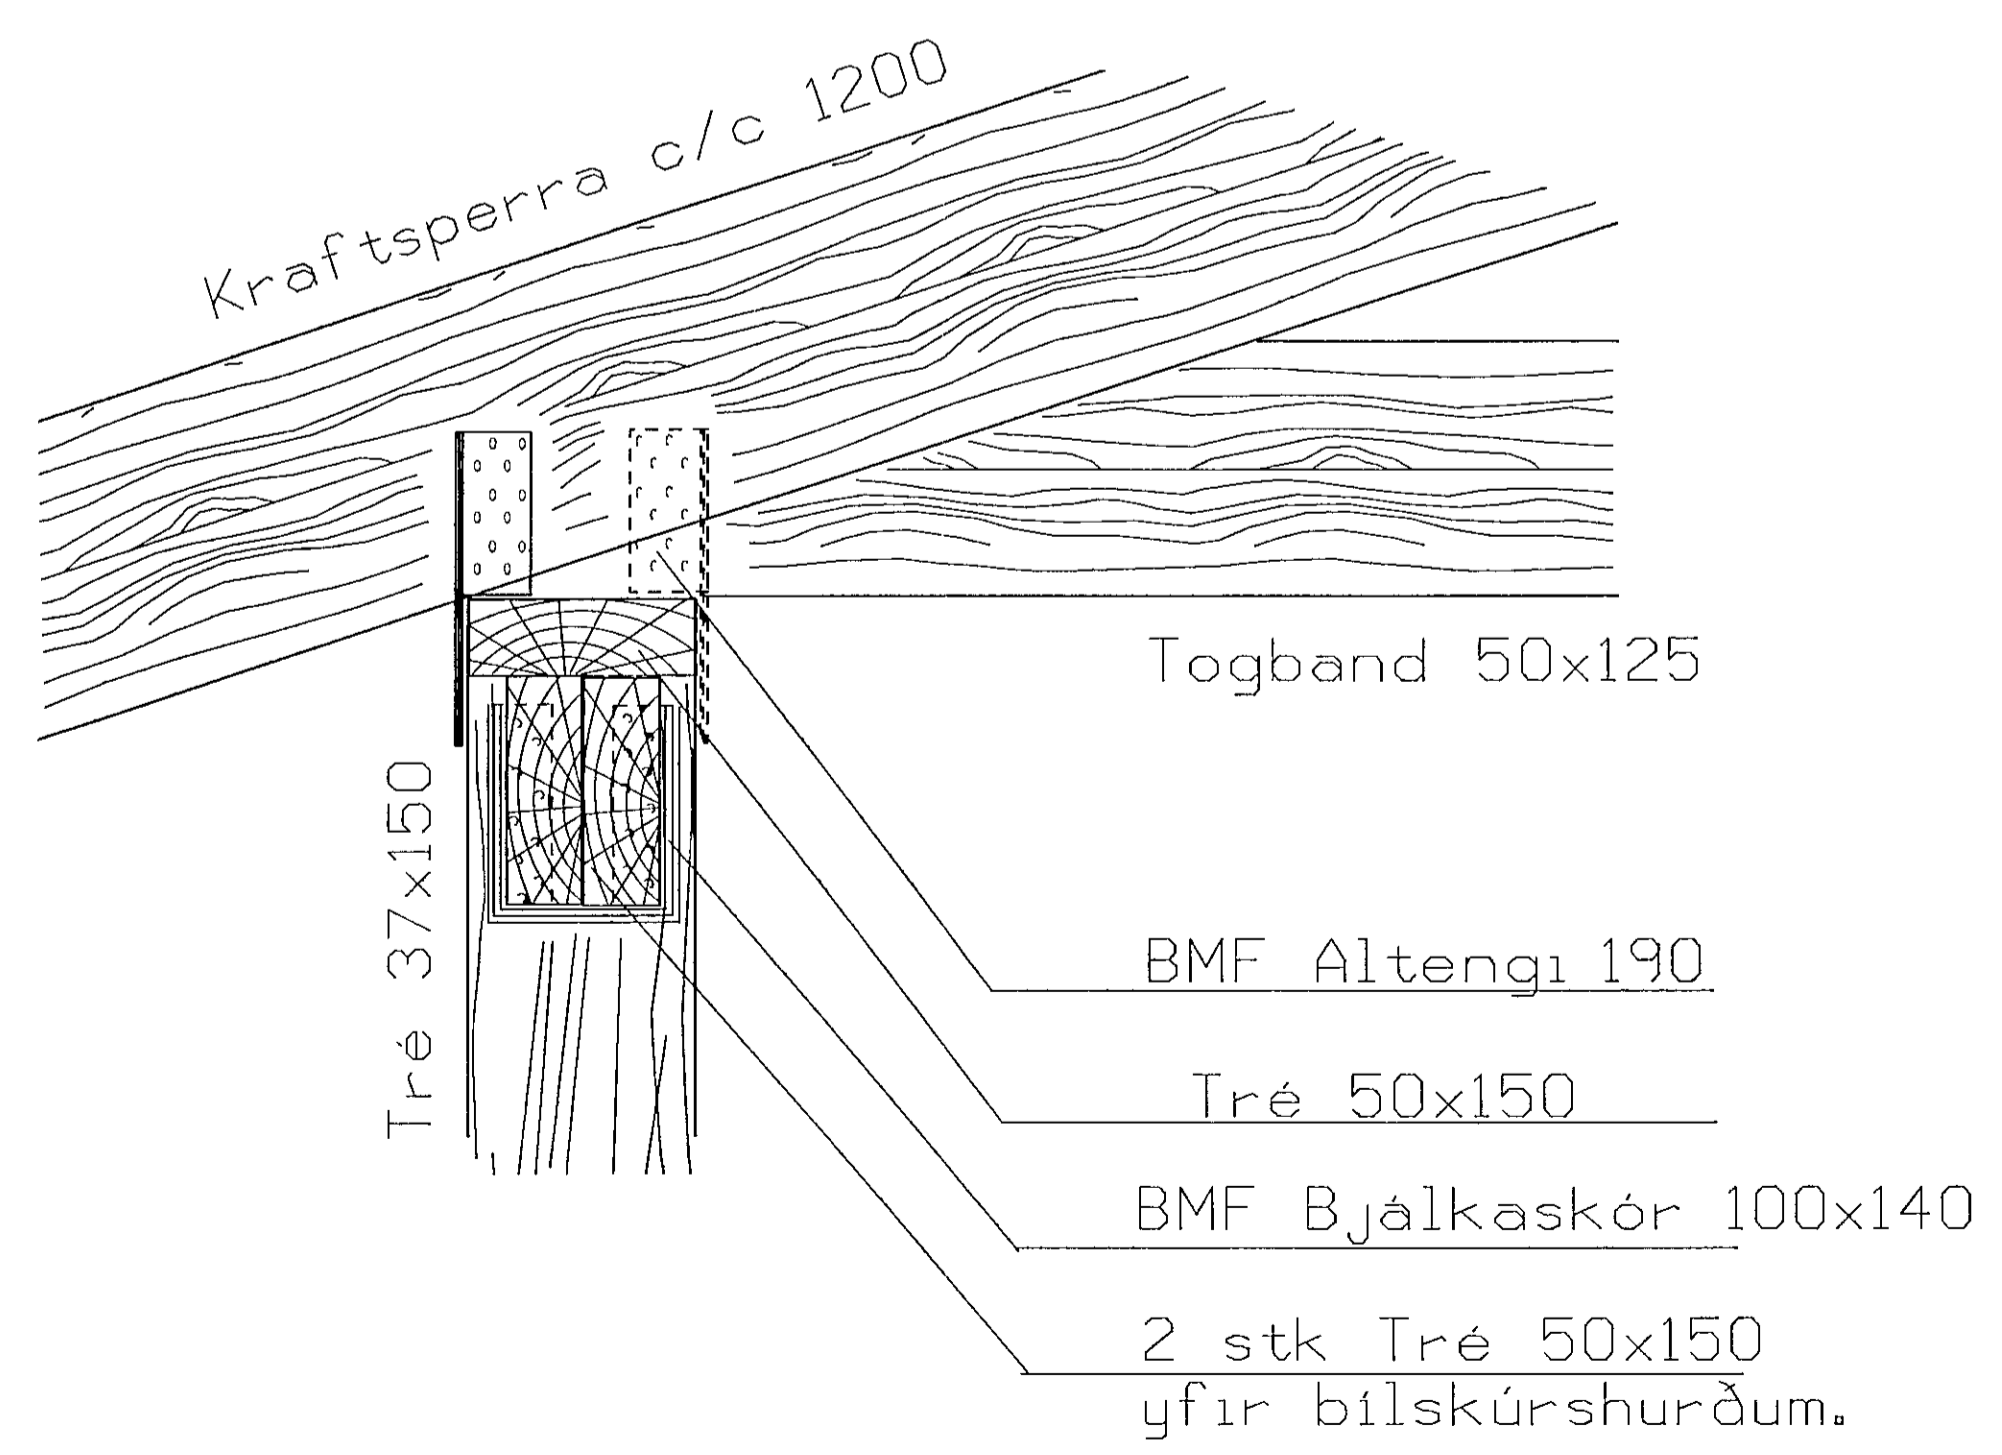

VERKFRÆÐIÞJÓNUSTA
FRÍÐRIKS HANSEN GUÐMUNDSSONAR
 Boughus 49 Sími (tel.): +354-1-682049 Modemi: +354-1-682382
 IS 112 Reykjavík Telefaxi: +354-1-682382 X400-is,isholf,vfng
 Iceland

Burðarvikri Sniðmynd	Teikn. nr. Draw. no.	10-04
	Kverði Scale	1:50 1:5
Verkkaupi/Costumer Hörgsholt 35 Hafnarfirdi	Dags. Date	06.05.92
	Teknum. Engineers	FHG
	Smpykkt/accept.	