

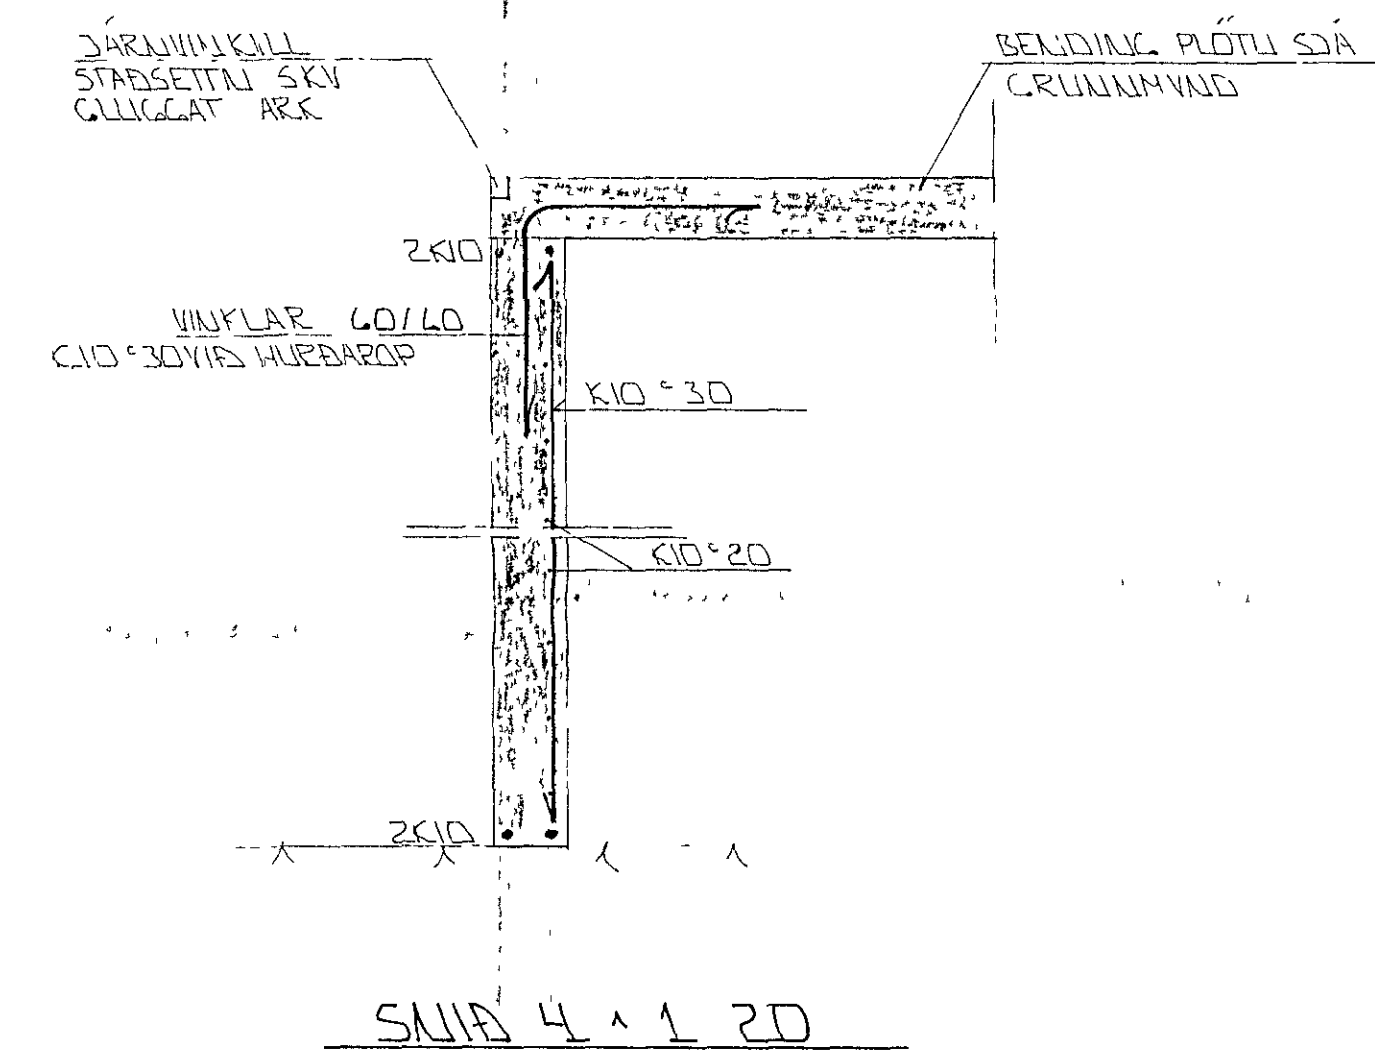


CRLINNMYND 1.50

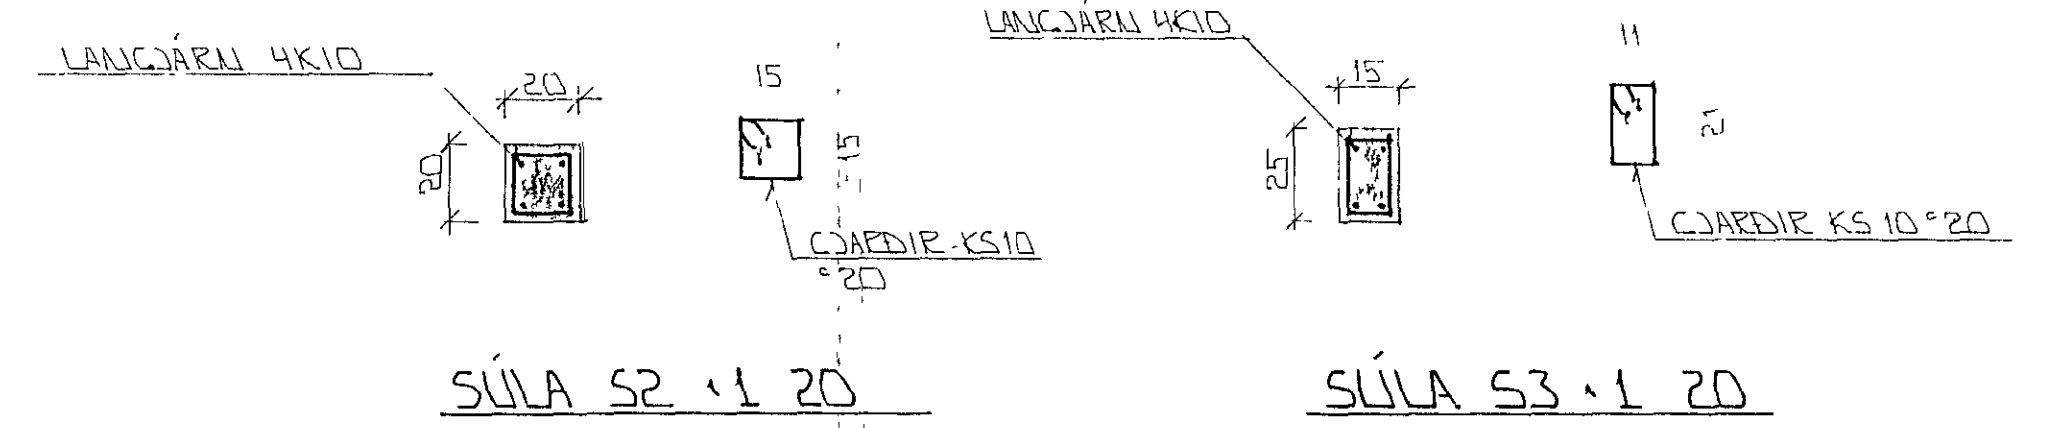

STEYPA
S > 250
VS ≤ 05
LOFT ≥ 6%
SEMENT ≥ 300 KG/M ³

24 OCT 1991

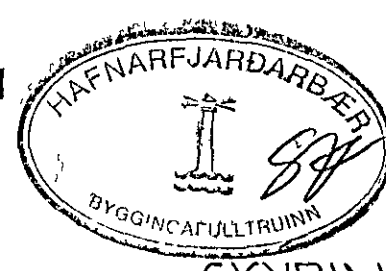

SKYRINGAR

AMENJAR SKÉMINGAR SÁ BL NR 1-01

BR NR	DAGS	EDLI BREVINGAR	SIÐN
HÖRCSHOLT 37 HAFNARFIRÐI			DAGS
BENDING VEGGA JARÐHÉÐAR			HANJAS
BENDING PLÖTU VÍR JARÐHÉÐ - SÚLUR			TEKNAÐ
MELIKV 1.50 1.20			VERK NR
SIGURÐUR ÞORLEIFSSON TEKNIFRÆÐINGUR FTTFI			BLAD NR
STRANDGÖTU 11 HAFNARFIRÐI SÍMI 54751/54255			1-04