

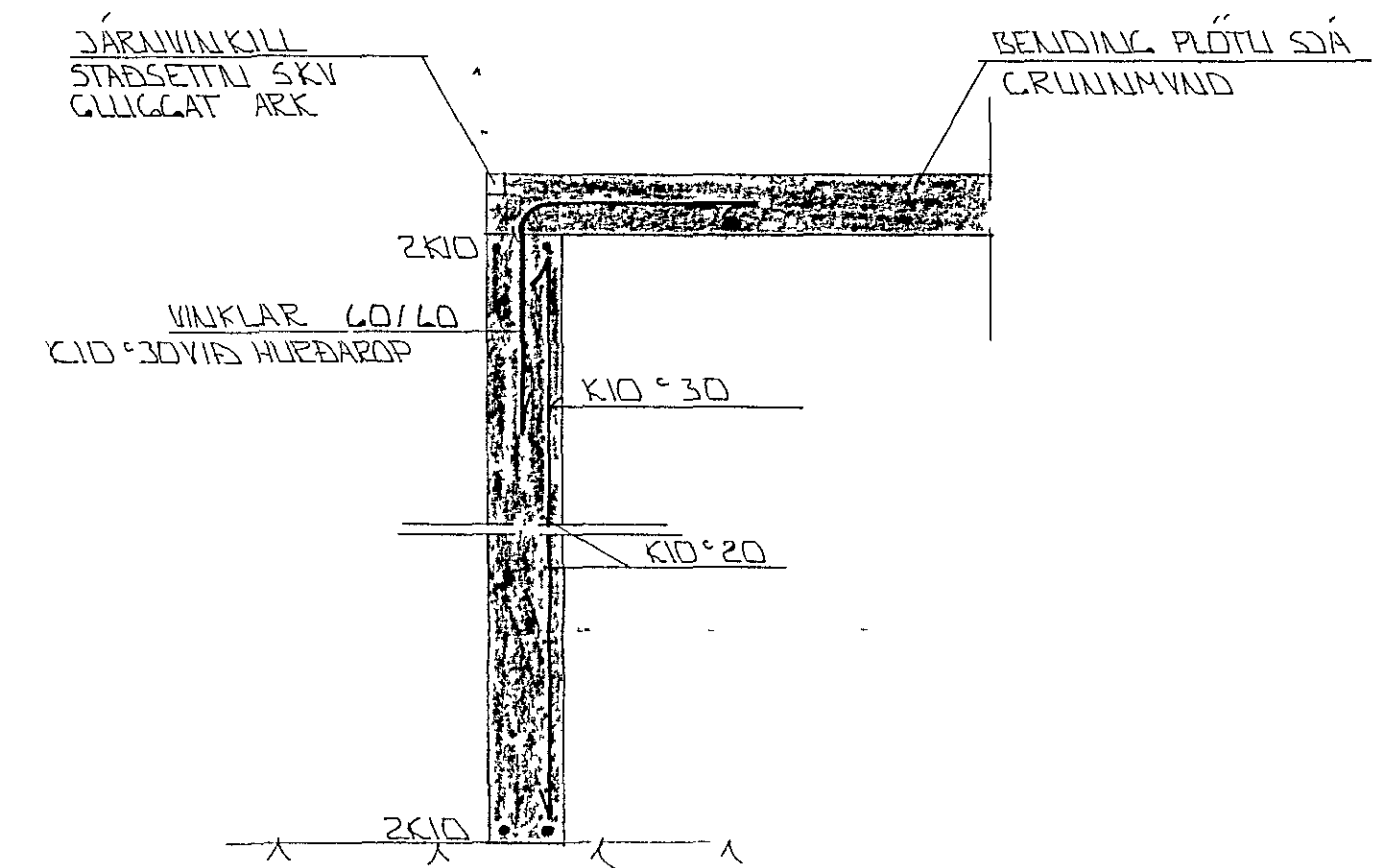


GRUNNMVIND 1:50

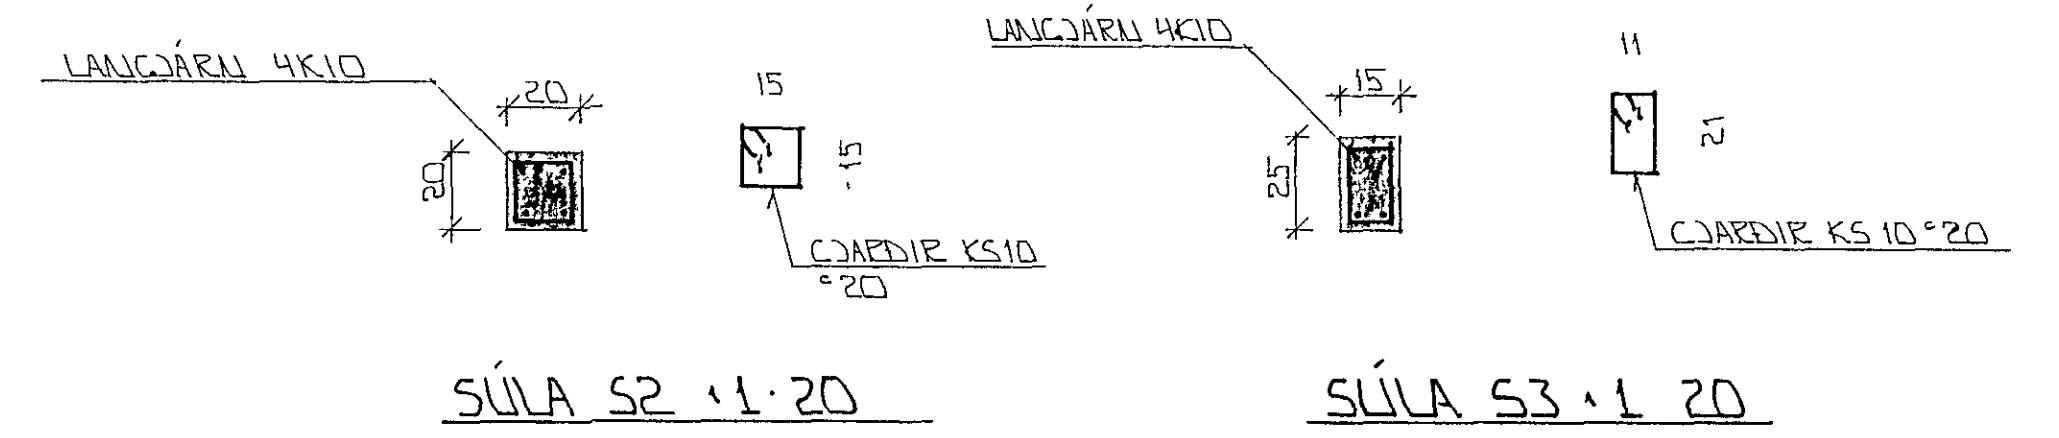

SNID 4 1:20

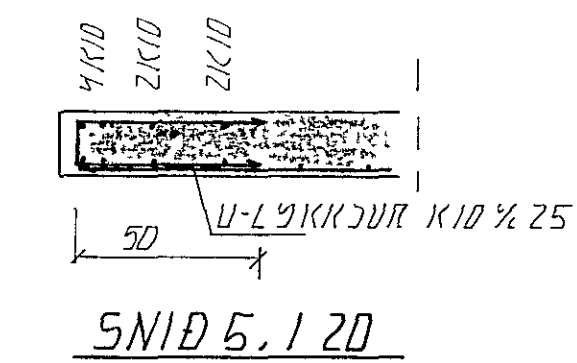

SNID 5 1:20

STREIPA
S > 250
VS ≤ 0.5
LOFT ≥ 6%
SEMENT ≥ 300 KG/M ³

SKÝRINGAR

ALMENJAR SKÝRINGAR SÁ BL NR 1-01

11 DEC 1991



Stað: Þíku teikning ogld.

DI	02/29	BENDING / PLOTUR	4/21
BR NR	DAGS	EDLI BREVTINGAR	SIGN
HÖRS Holt 37 HAFNARFIRÐI		DAGS	
BENDING VEÐJA JARÐHÉÐAR		HAFNAD	
BENDING PLOTU VÍE JARÐHÉÐ - SÚLLUE		TEIKNAD	
MELKV. 1:50 1:20		VERK NR	
SIGURÐUR ÞORLEIFSSON TEKNIFRÆÐINGUR F.T.F.I		9136	
STRANDGÖTU 11 HAFNARFIRÐI Sími 54751/54255		BLADNR	
		1-04	