




SNID A-A

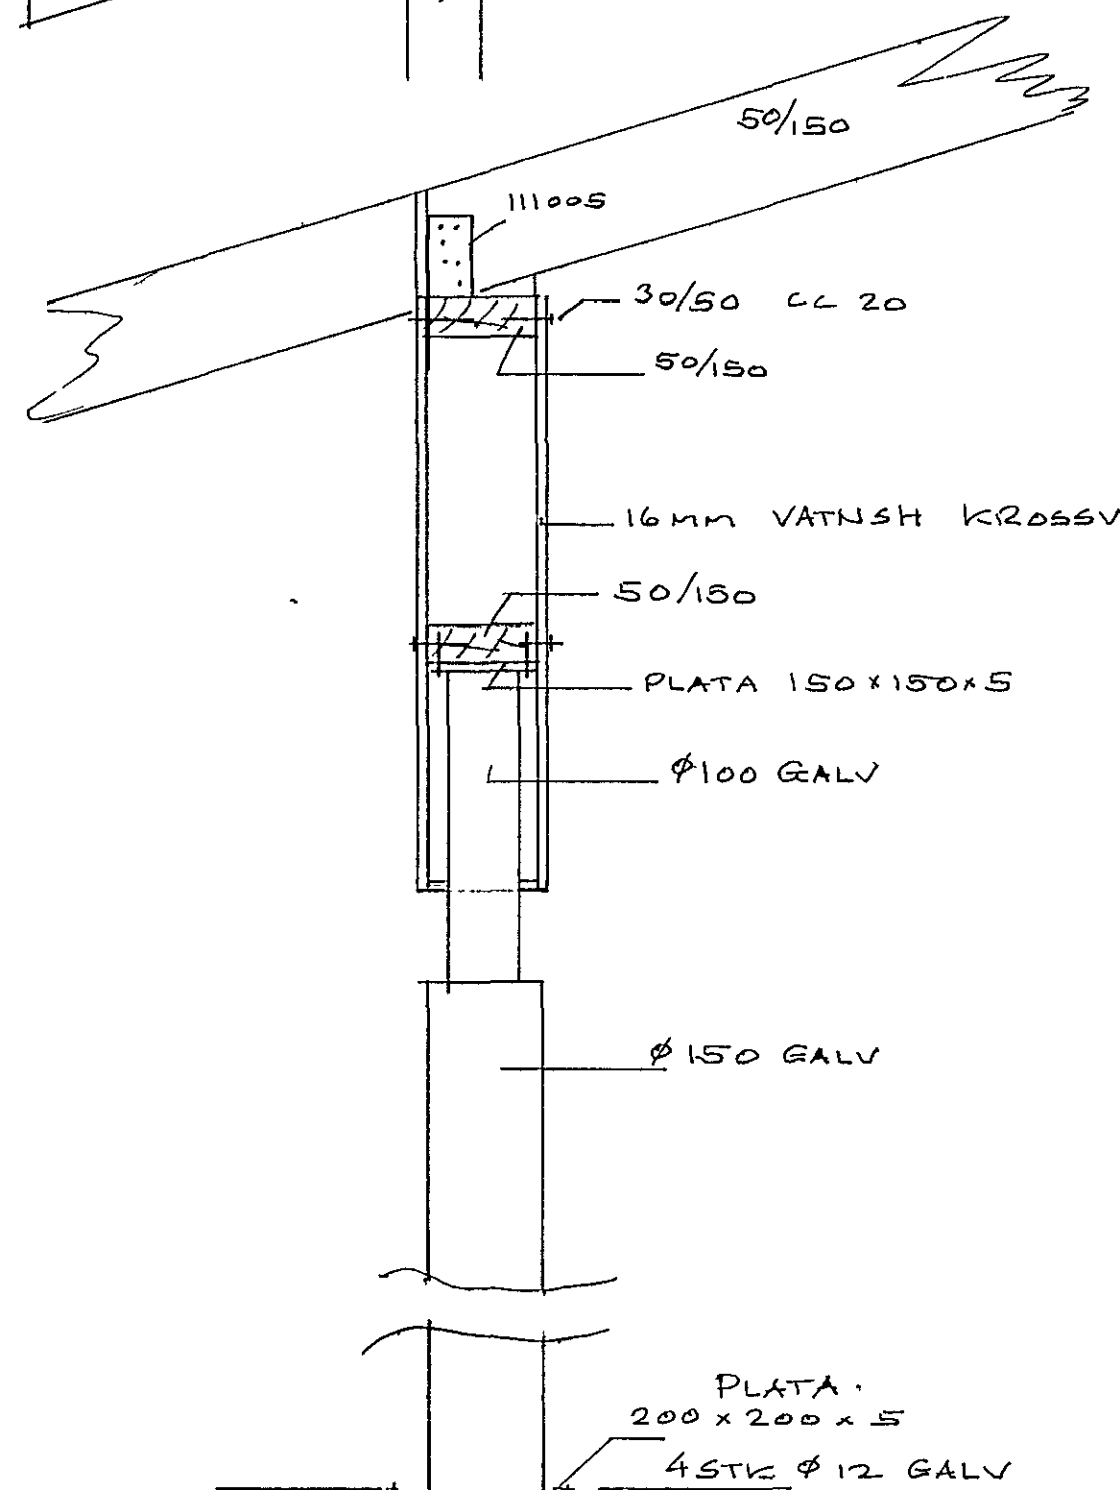

STÉTT
DYRASKJÓL
1:10

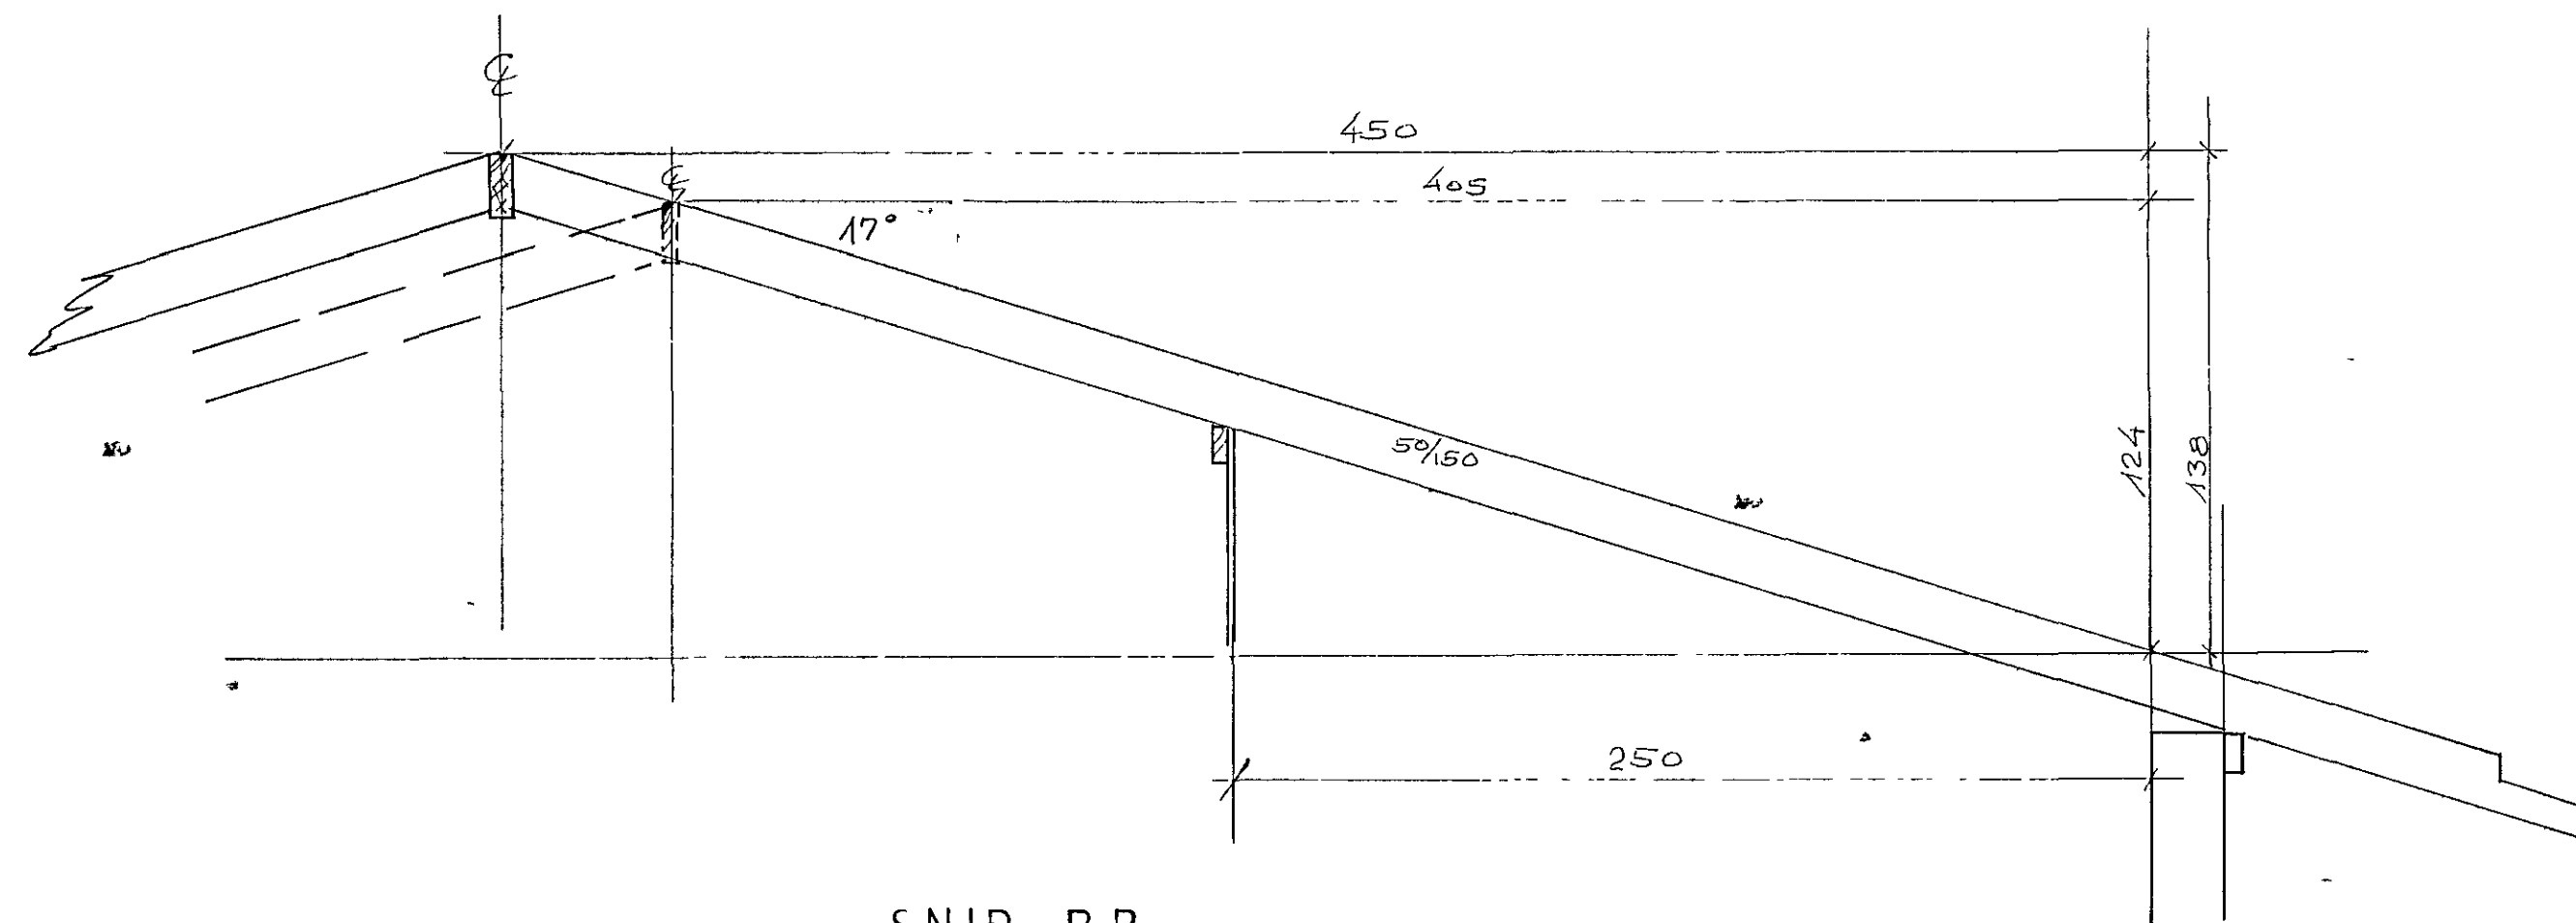

SNID B-B

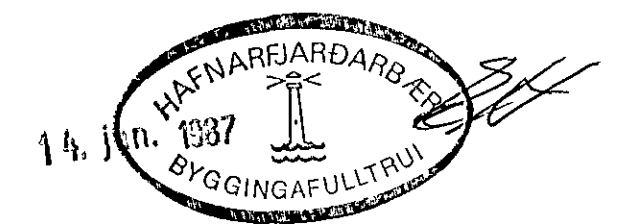

DAGS	BREYTING		GJORT
HANNAÐ JBB	JON BERGSSON DIPL ING	VERKFR MVFI VERKFRÆÐIHONNUN SMÁRAHVAMMI 4, HAFNARF S 51974	BLAD 3
TEIKNAD JBB	SAMÞYKKT	KLETT SHRAUN 11	M=1 20
YFIRFARID	VERK	SNID	DAGS Ág '86