




SNID X 1:20

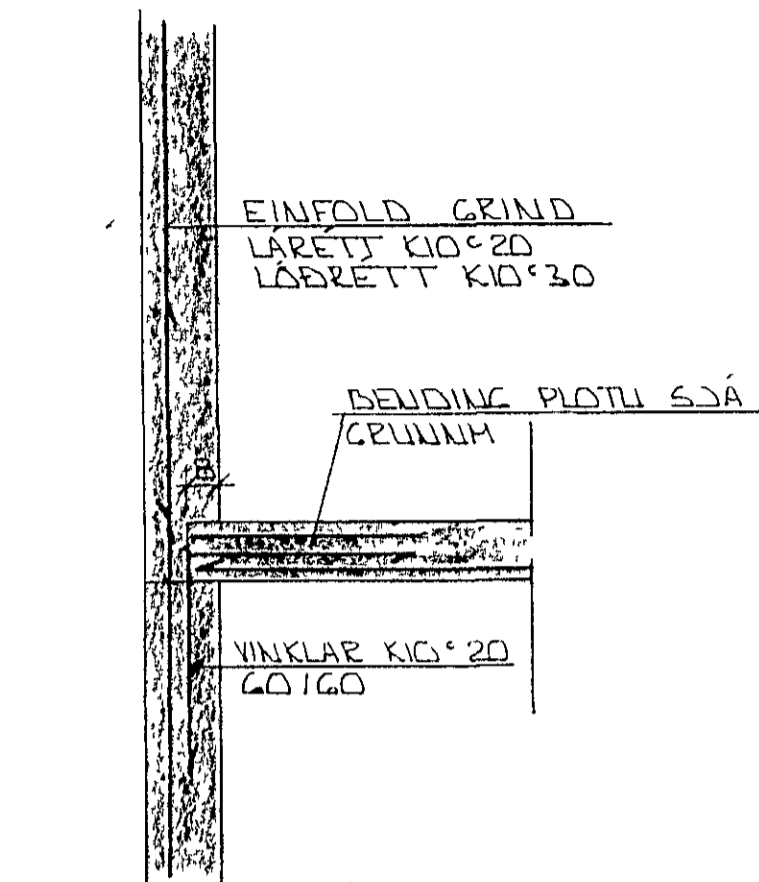


SNID 7 1:20

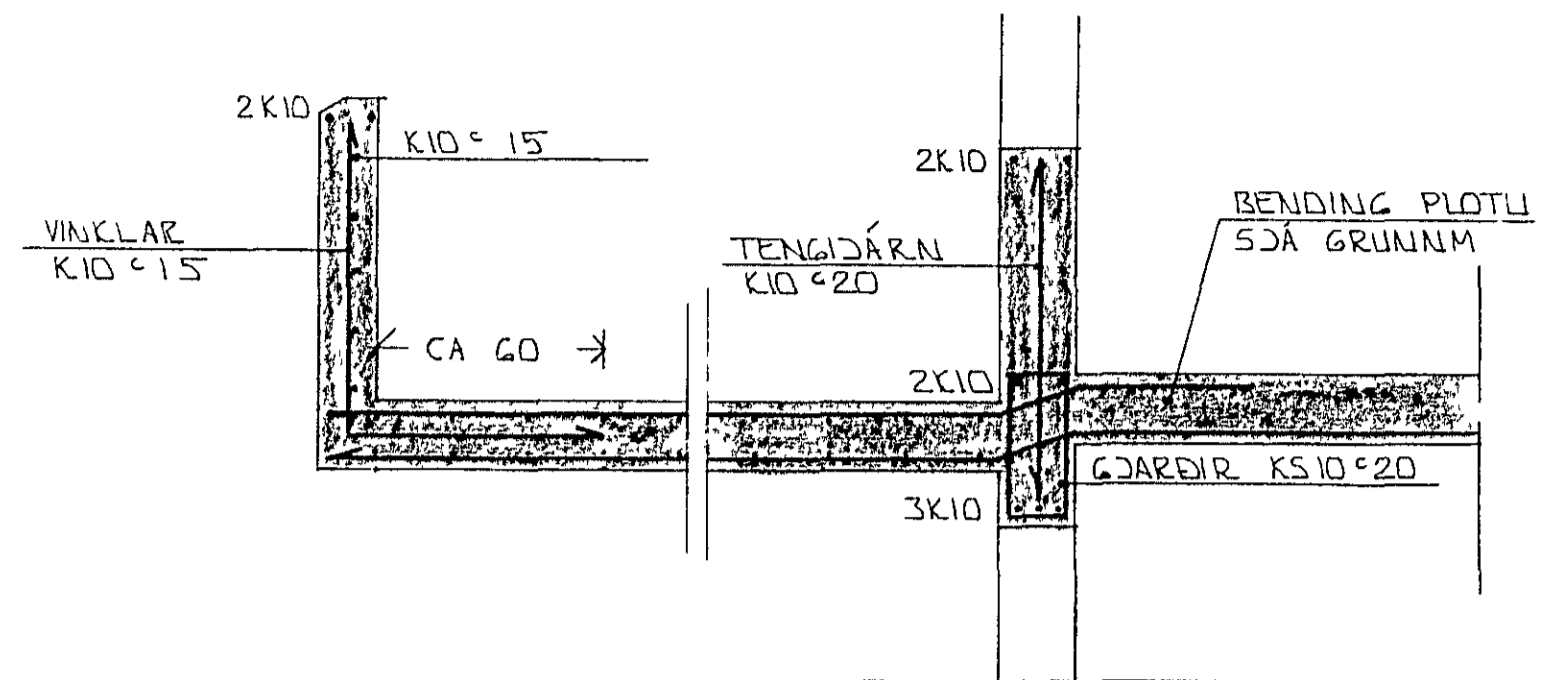


SNID 9-9 1:20

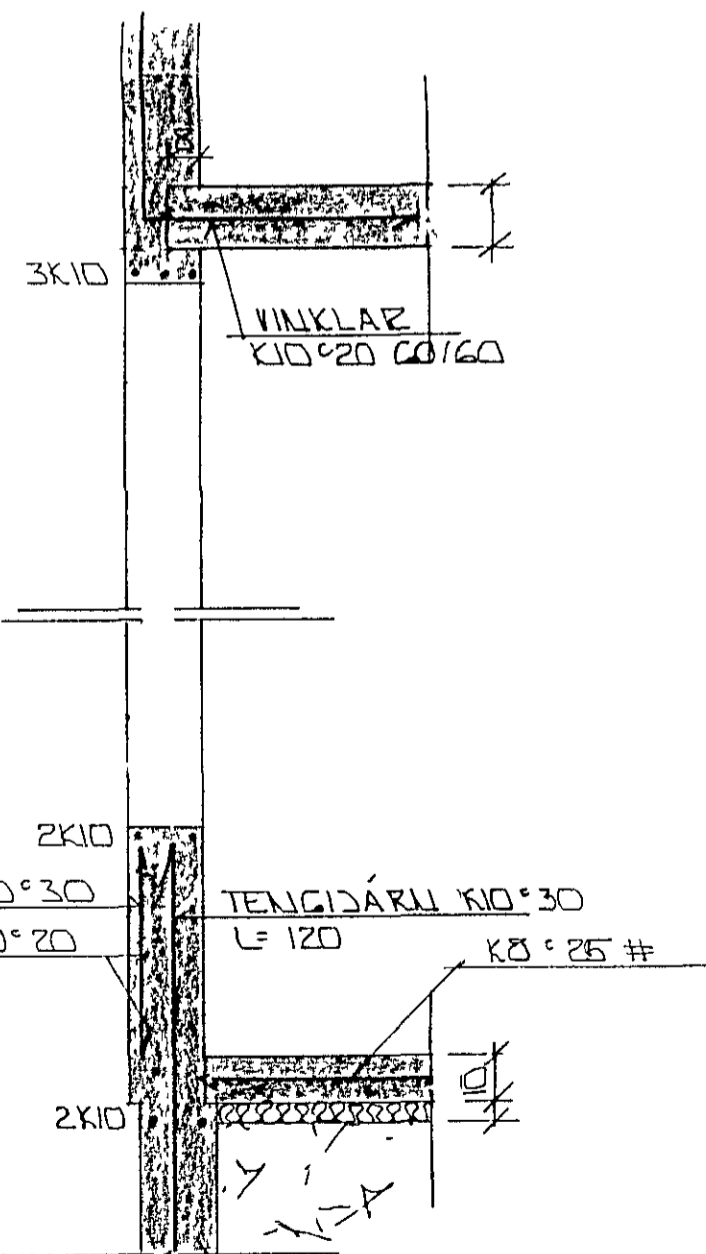


SNID Y 1:20

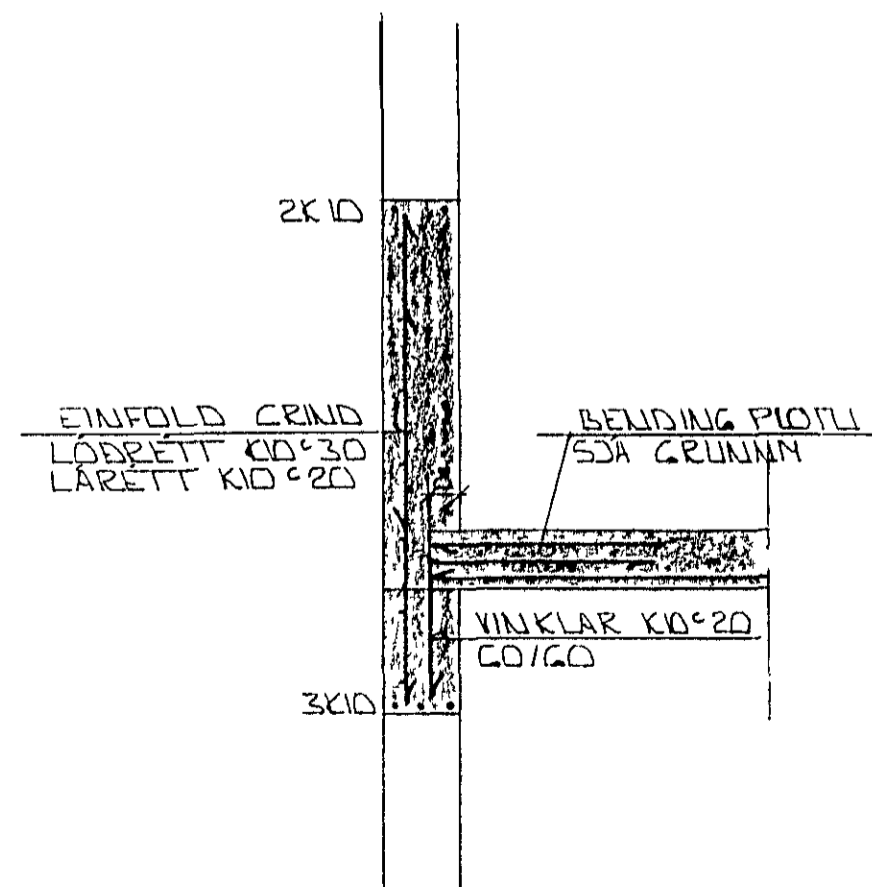

SNID 8 1:20

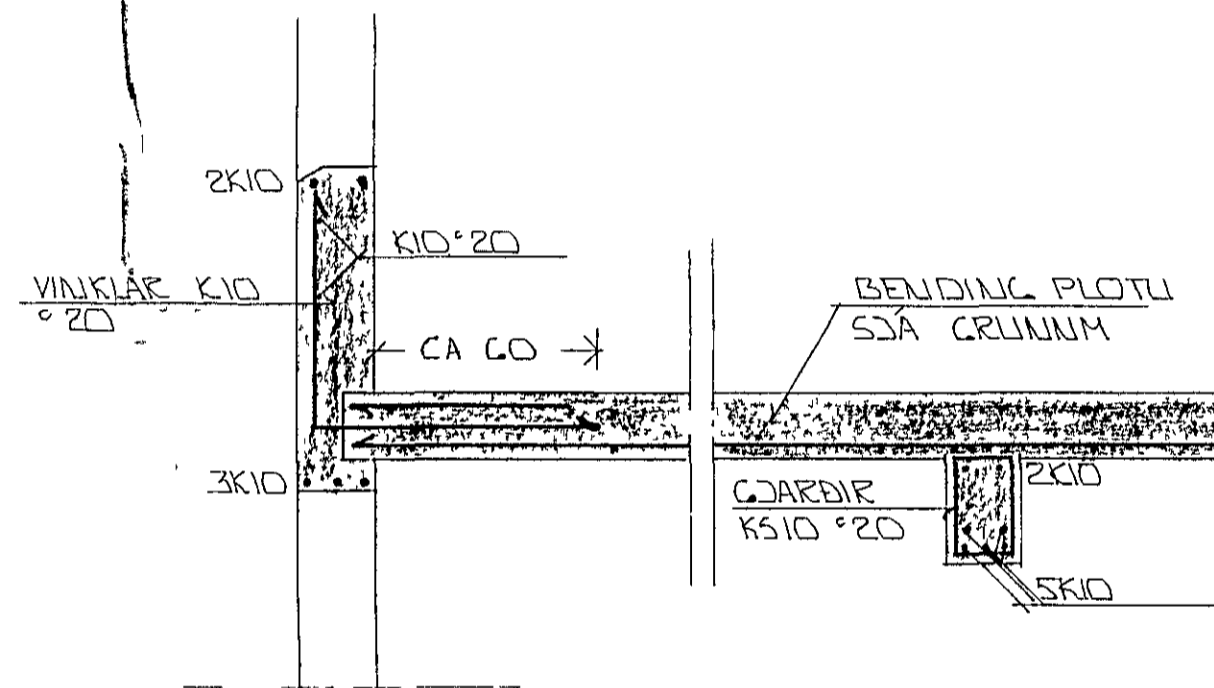


SNID 10-10 1:20

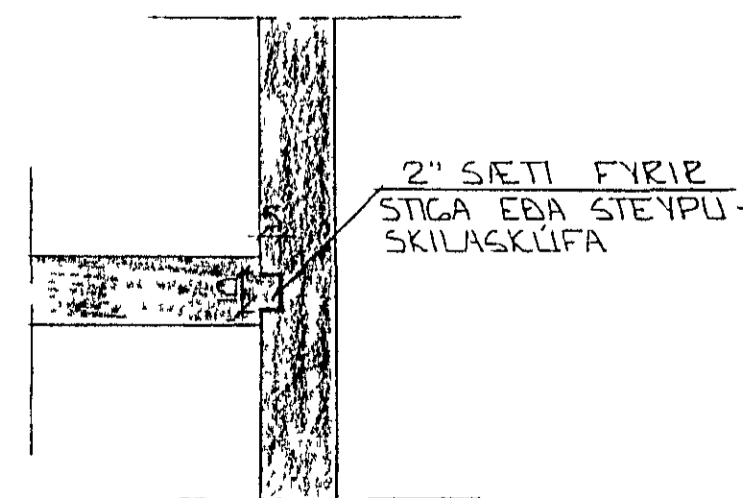

SNID 11 1:20

SKÝRINGAR

ALMENNAR SKÝRINGAR SJA BL NR 1-01

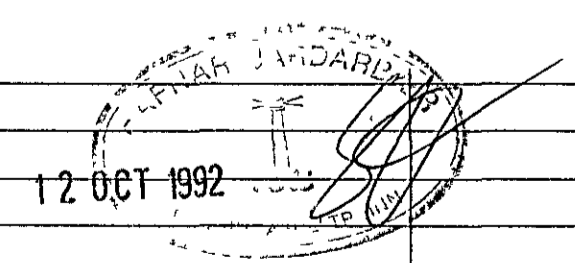

BR NR	DAGS	EDLI BREVTINGAR	SIGN
			DAGS APRIL '91
			HANNA
			TEIKNAD
			VERK NR
			9113
			BLAD NR
			1-08

KLAPPARHOLT 10 HAFNARFIRDI
 BURDARVIRKI - SNID
 MELIKV 1:20
 SIGURÐUR ÞORLEIFSSON TEKNIFRÆÐINGUR FTTFI
 STRANDGÖTU 11 HAFNARFIRDI SIMI 54751/54255