




SNIED 12 YFIR SVAGAUGGA 1:10

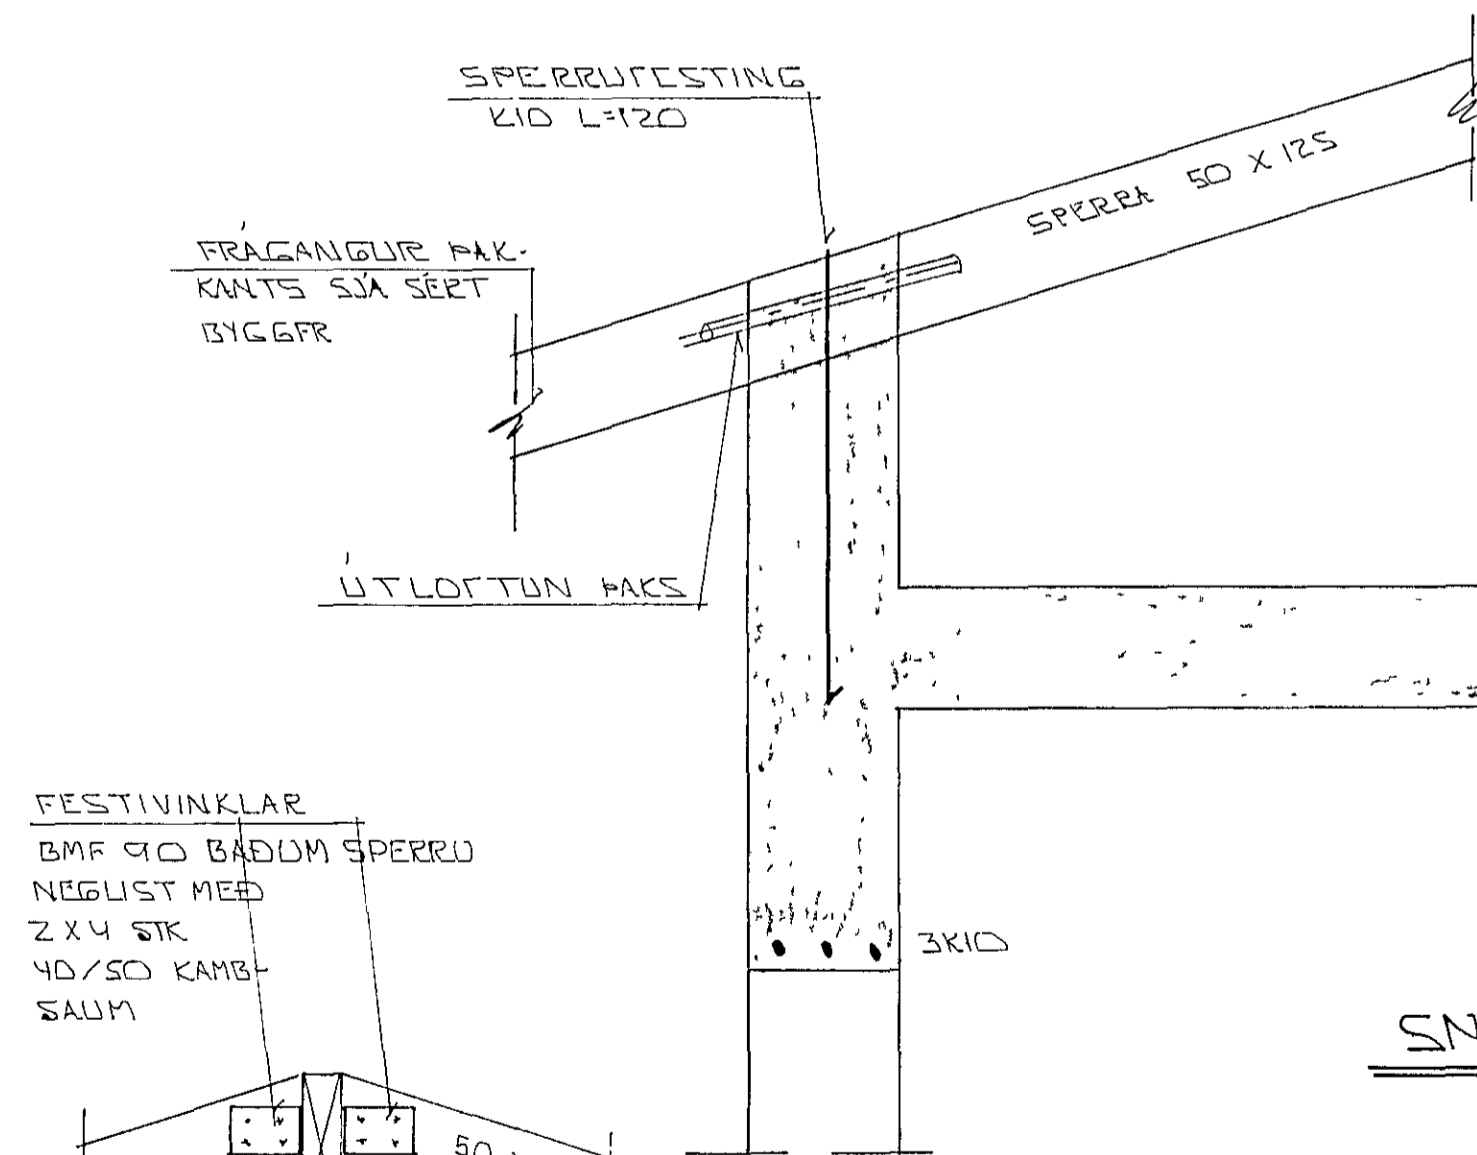

FESTIVINKLAR  
BMF 90 BADDUM SPERRU  
NEGLIST MED  
2 X 4 STK  
40/50 KAMB-  
SAUM

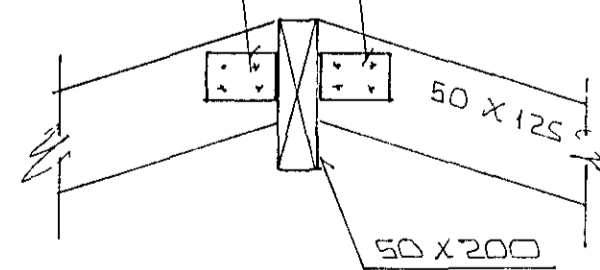


SNIED 14 1:10

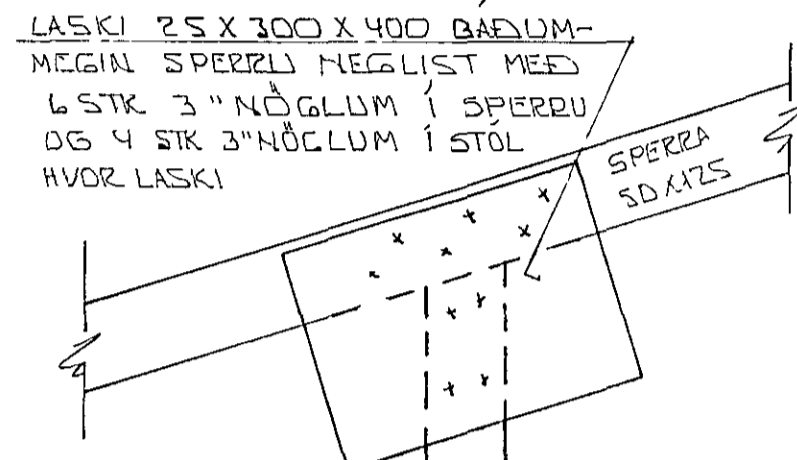

LASKI 25 X 300 X 400 BADDUMMEGIN SPERRU NEGLIST MED 6 STK 3" NOGLUM I SPERRU OG 4 STK 3" NOGLUM I STOL HVOR LASKI

STOLL 50 X 100

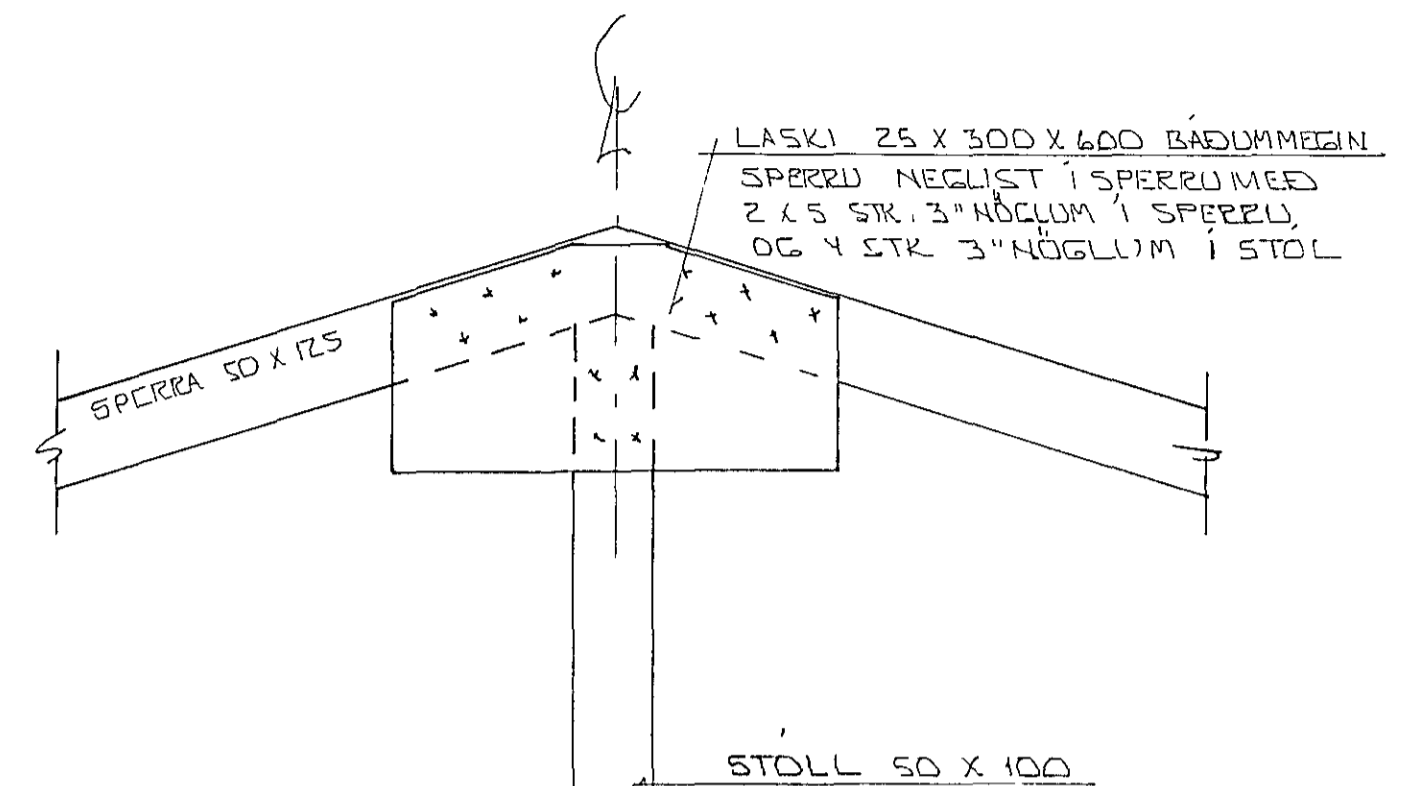

STOLL 50 X 100

1' GIREI UNDIR FOTSTYKKI  
NEGLIST I STOL MED  
2 X 3 STK 3" NOGLUM


FOTSTYKKI 50 X 100  
BOLTIST I PLOTU MED  
1/2" MUKBOLTA 9/16 80  
UNDIR RO KOMI SKINNA  
40 X 40 X 4 MM

MILLI TIMBORS OG STINS  
KOMI REMA UR TJORUPAPPA

SNIED 13 - 13 1:10

SKYRINGAR:

ALMENNAR SKYR SJA BL NR L-01  
GRUNNMUND PAKVIKIS SA BL NR L-09

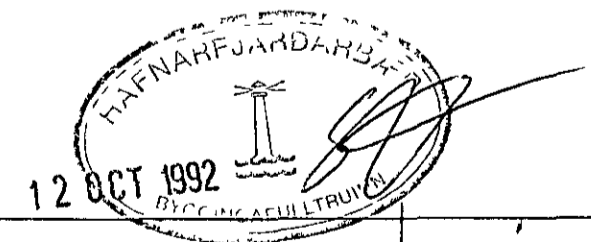

BR NR	DAGS	EDLI BREVTINGAR	SIGN
		KLAPPARHOLT 10 HAFNARFIREDI	DAGS '92
		SNIED I PAKVIKI	HANNA
		MELIKV A L 10	TEIKNAD
		SIGURDUR PORLEIFSSON TEKNIFRÆÐINGUR F.T.F.I	VERK NR 9113
		STRANDGÖTU 11 HAFNARFIREDI SIMI 54751/54255	BLADNR L-10