




SNID X 1:20

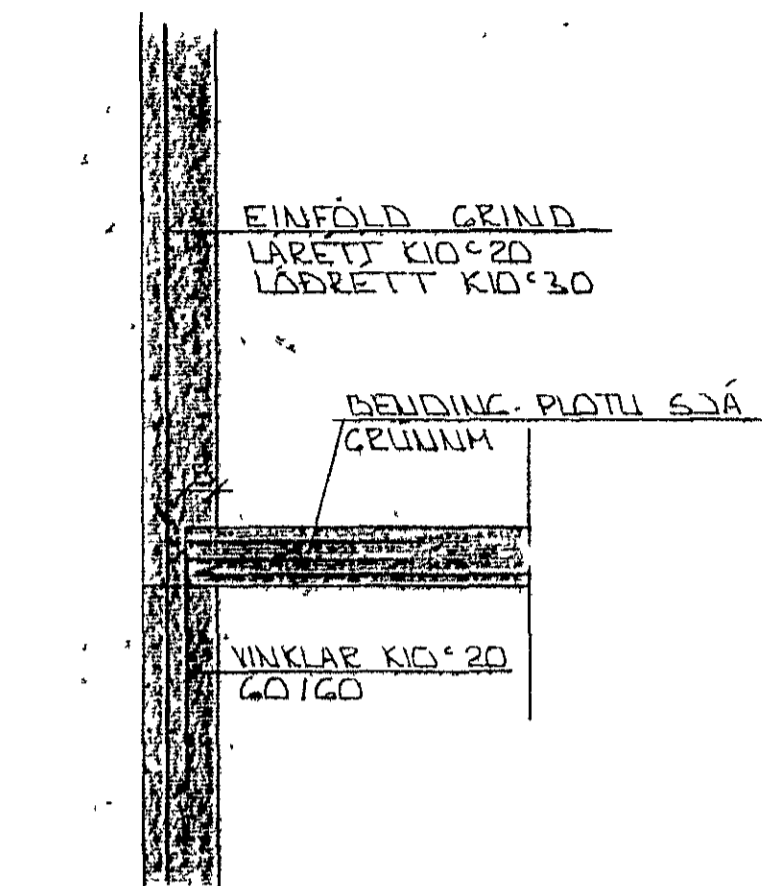


SNID 7 1:20

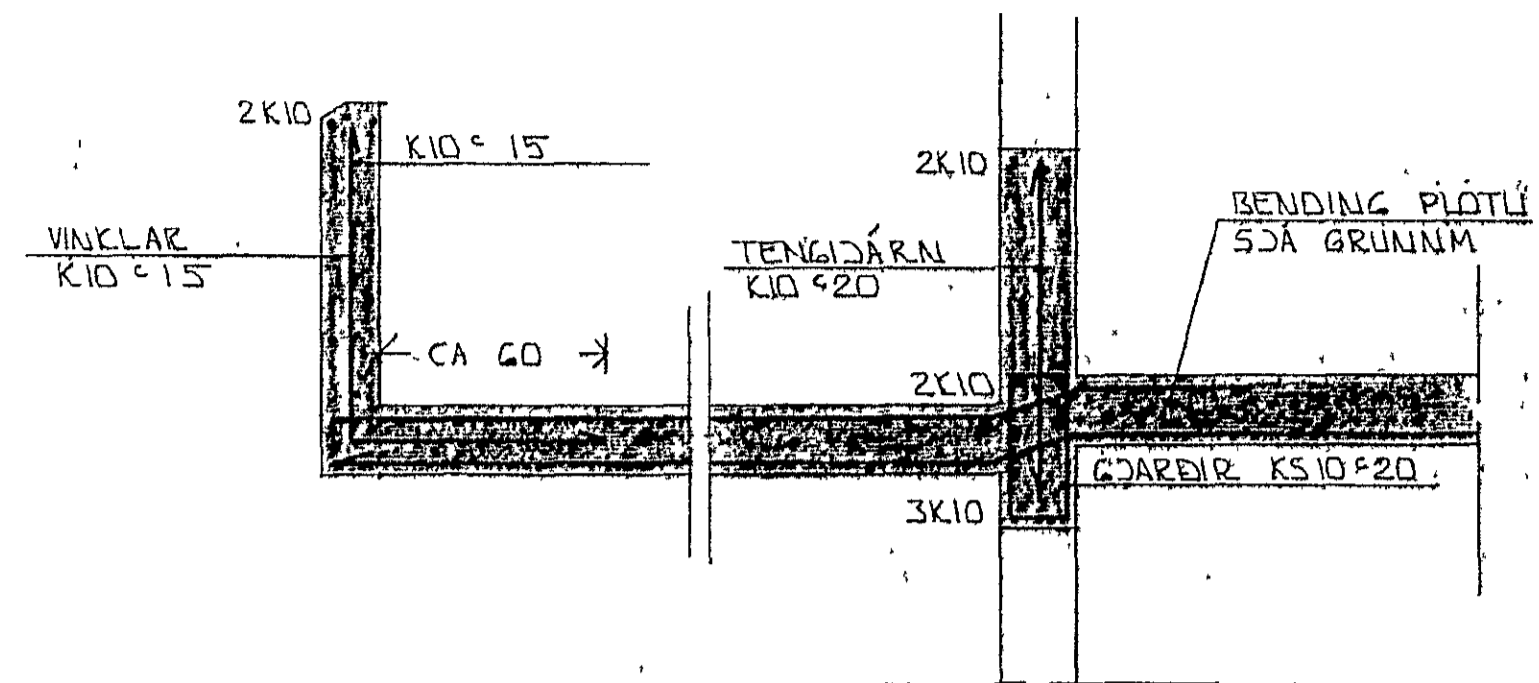


SNID 9-9 1:20

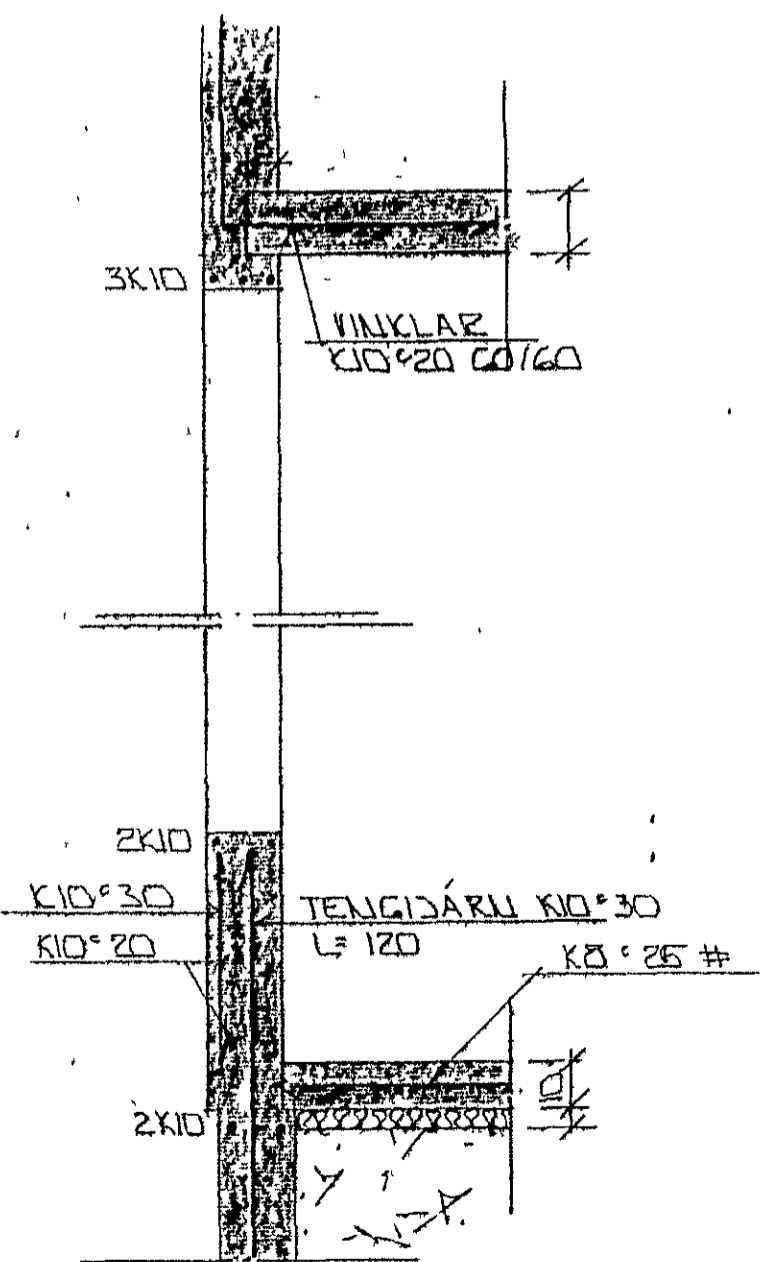


SNID Y 1:20

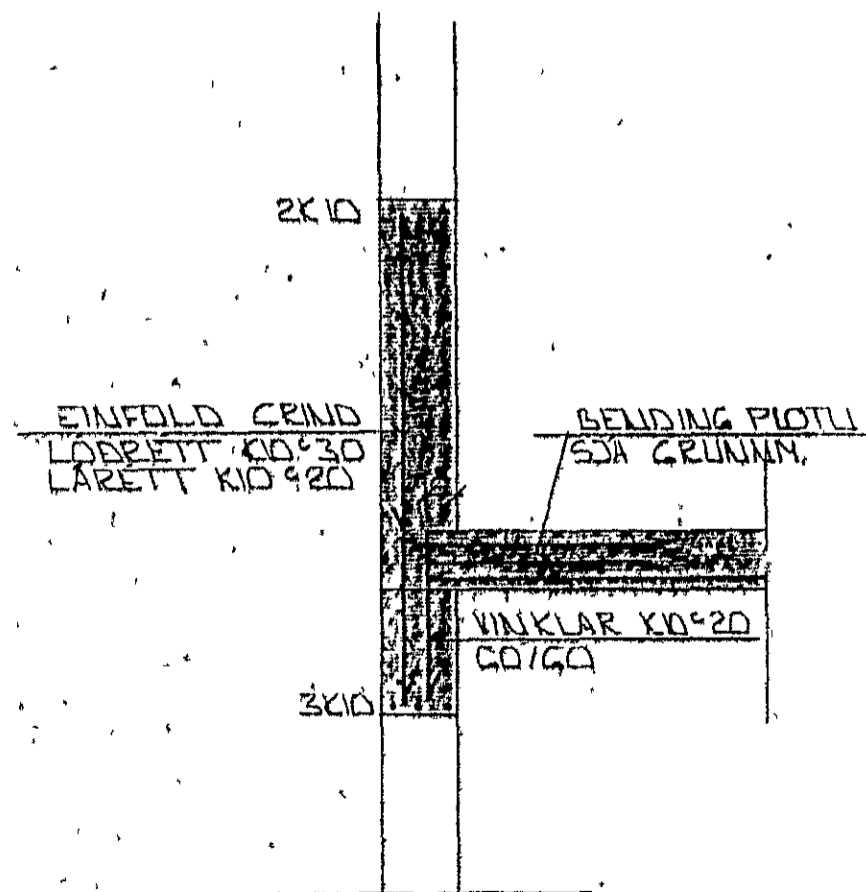

SNID 8 1:20

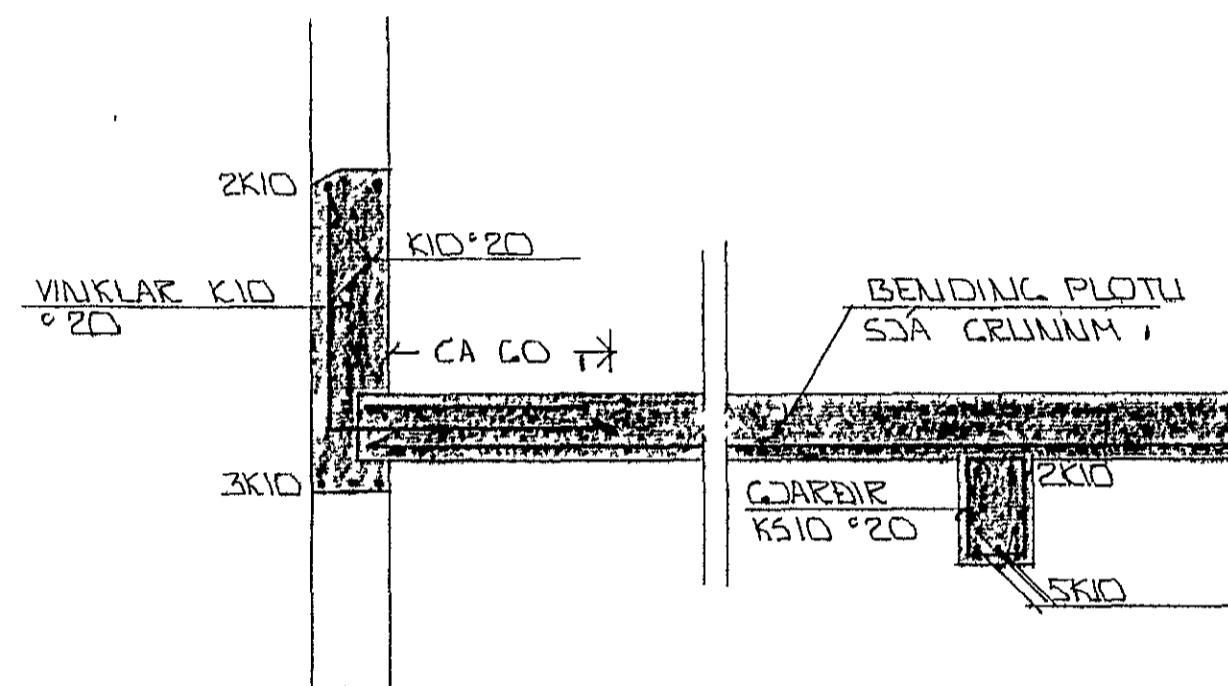


SNID 10-10 1:20

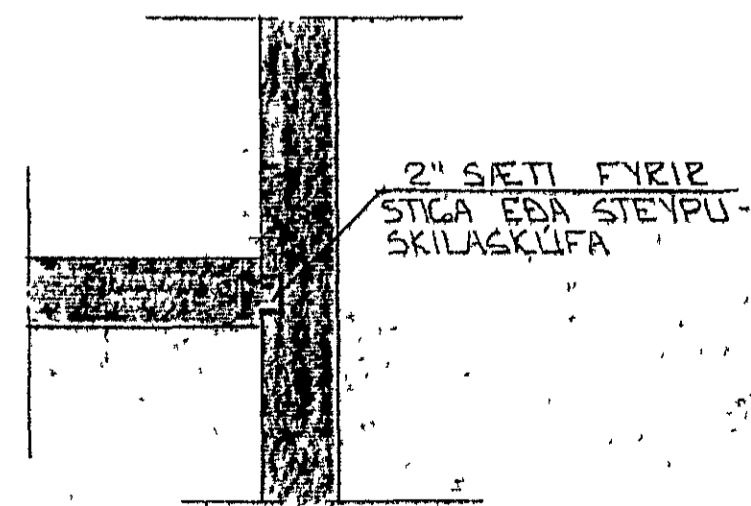

SNID 11 1:20

SKÝRINCAR

ALMELNAR SKÝRINCAR SJA BL NR 1-01

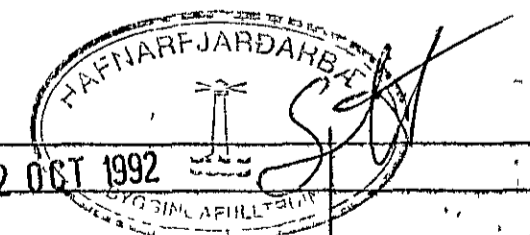

BR NR	DAGS	EÐLI BREVTINGAR	SIGN
			DAGS APRIL '91
			HANNAS
			TEIKNAR
			VERK NR
			9112
MELI KV. 1 20			BLAD NR
SIGURÐUR ÞORLEIFSSON TEKNIFRÆÐINGUR F.T.F.I.			1-09
STRANDGÖTU 11 HAFNARFIRÐI SÍMI 54751/54255			