



KLAUSTUR-GARÐUR

Klausturhvammur


M 1:500

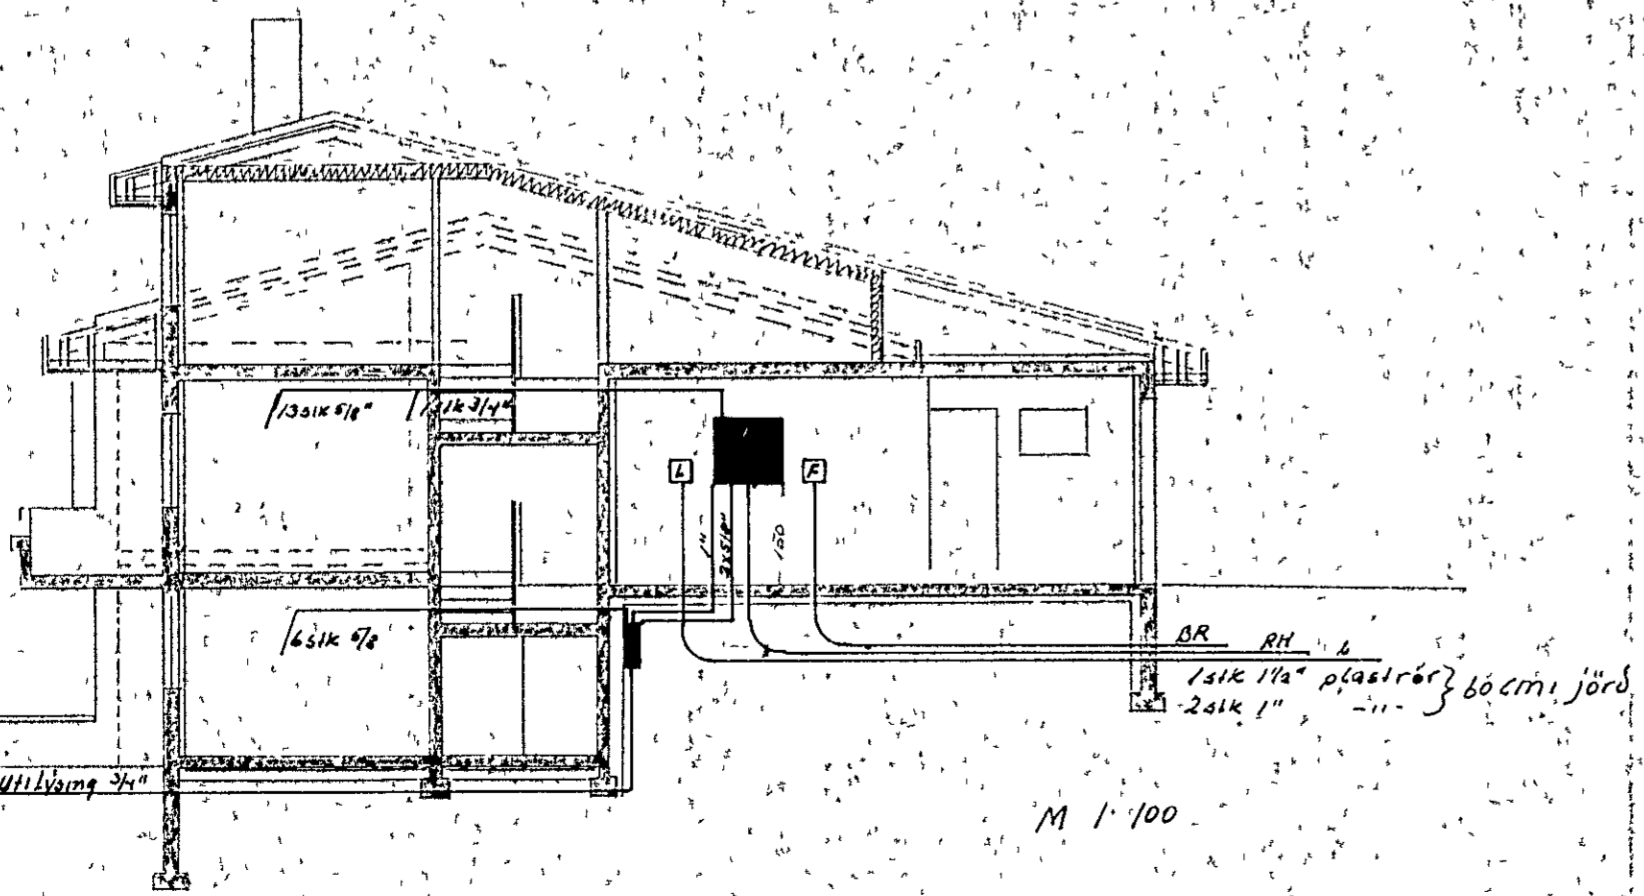

M 1:100

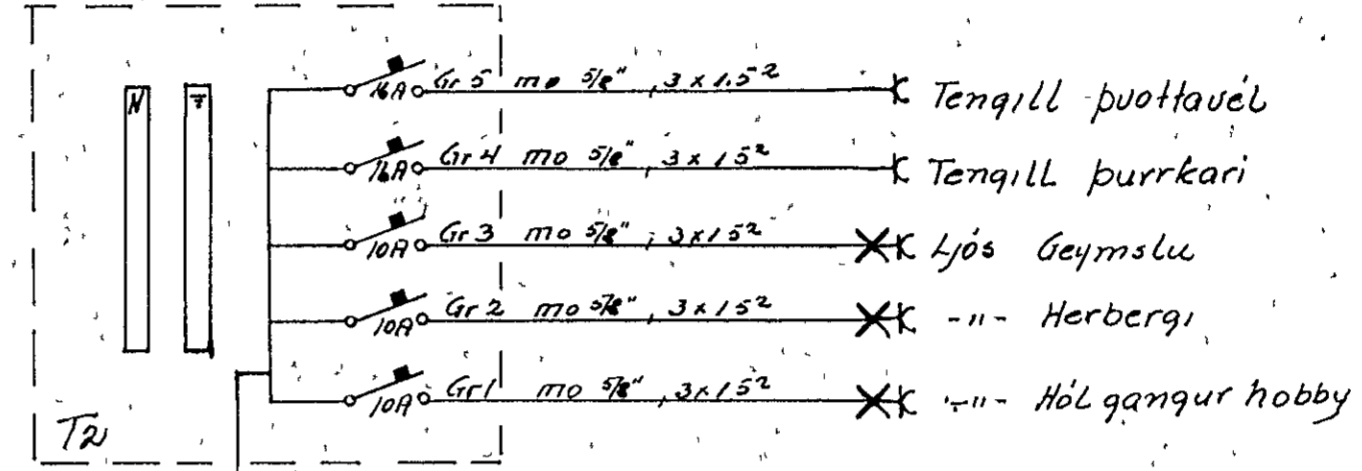

- Gr 5 mo 3/8" 3x1.5² * Tengill þvottavél
- Gr 4 mo 3/8" 3x1.5² * Tengill þurrkari
- Gr 3 mo 3/8" 3x1.5² * Ljós Geymslu
- Gr 2 mo 3/8" 3x1.5² * -" Herbergi
- Gr 1 mo 3/8" 3x1.5² * -" Hól gangur hobby

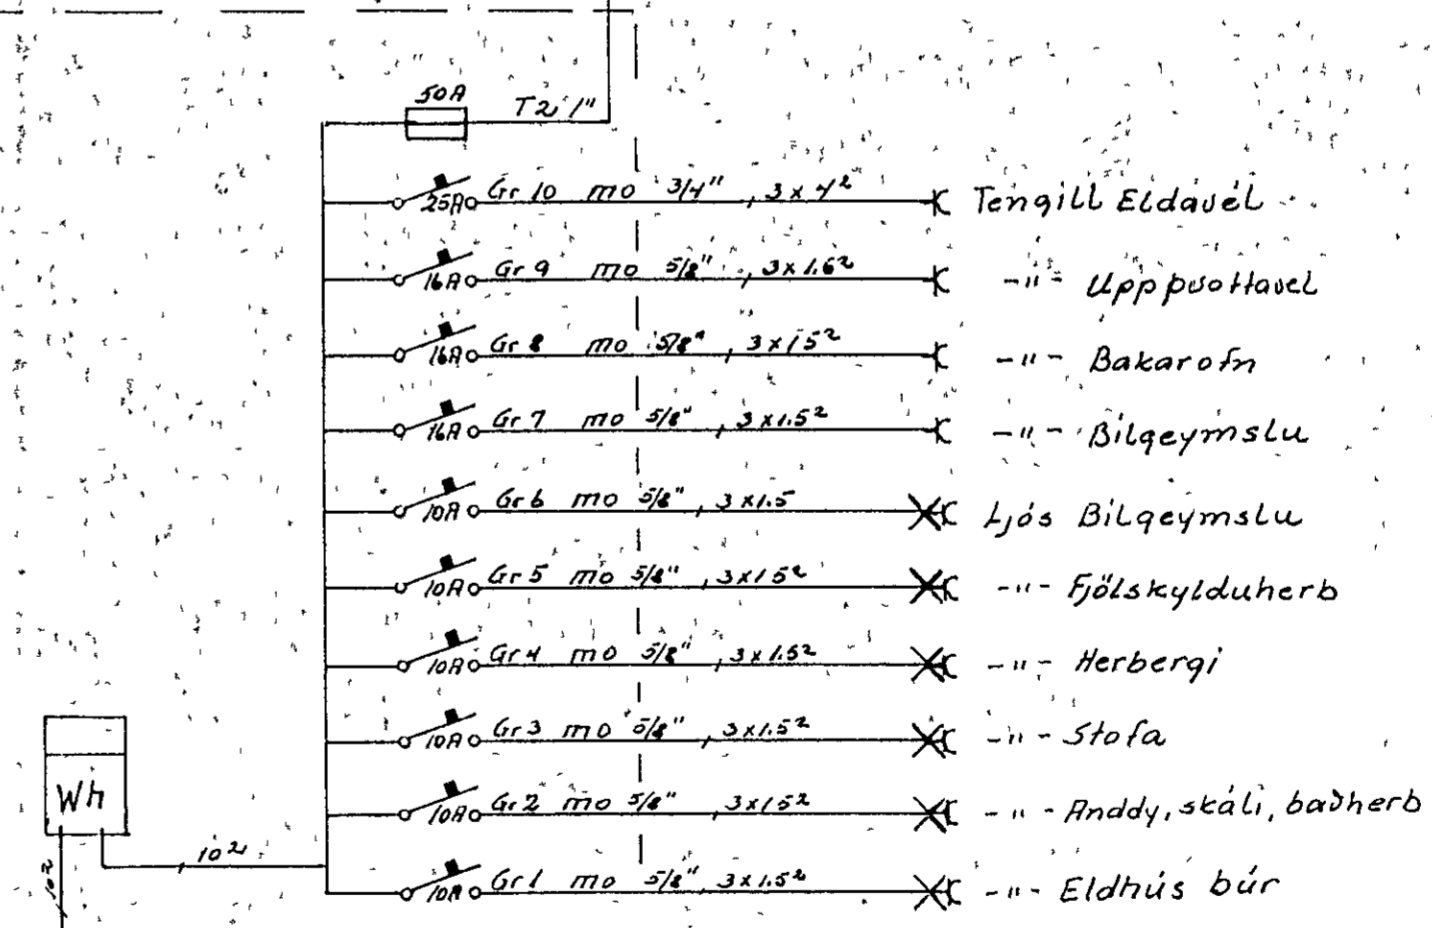

- Gr 10 mo 3/4" 3x4² * Tengill Eldavél
- Gr 9 mo 5/8" 3x1.6² * -" Uppþvottavél
- Gr 8 mo 5/8" 3x1.5² * -" Bakarofn
- Gr 7 mo 5/8" 3x1.5² * -" Bilgeymslu
- Gr 6 mo 5/8" 3x1.5² * Ljós Bilgeymslu
- Gr 5 mo 3/4" 3x1.5² * -" Fjölskylduherb
- Gr 4 mo 5/8" 3x1.5² * -" Herbergi
- Gr 3 mo 5/8" 3x1.5² * -" Stofa
- Gr 2 mo 5/8" 3x1.5² * -" Andydy, stali, badherb
- Gr 1 mo 5/8" 3x1.5² * -" Eldhús búr

FRDR		DAGS	NAFN	KVARDI
TEIKN				
SAM				
<i>Jóns Guðlaugsson</i> þverskurbar afstöðu og einlimu myndir				MÁL 1/100 / 500
BREYTING	DAGS	TEIKN	SAMP	
S. 62829				BL 3 af 3 Febr 1980 JC