

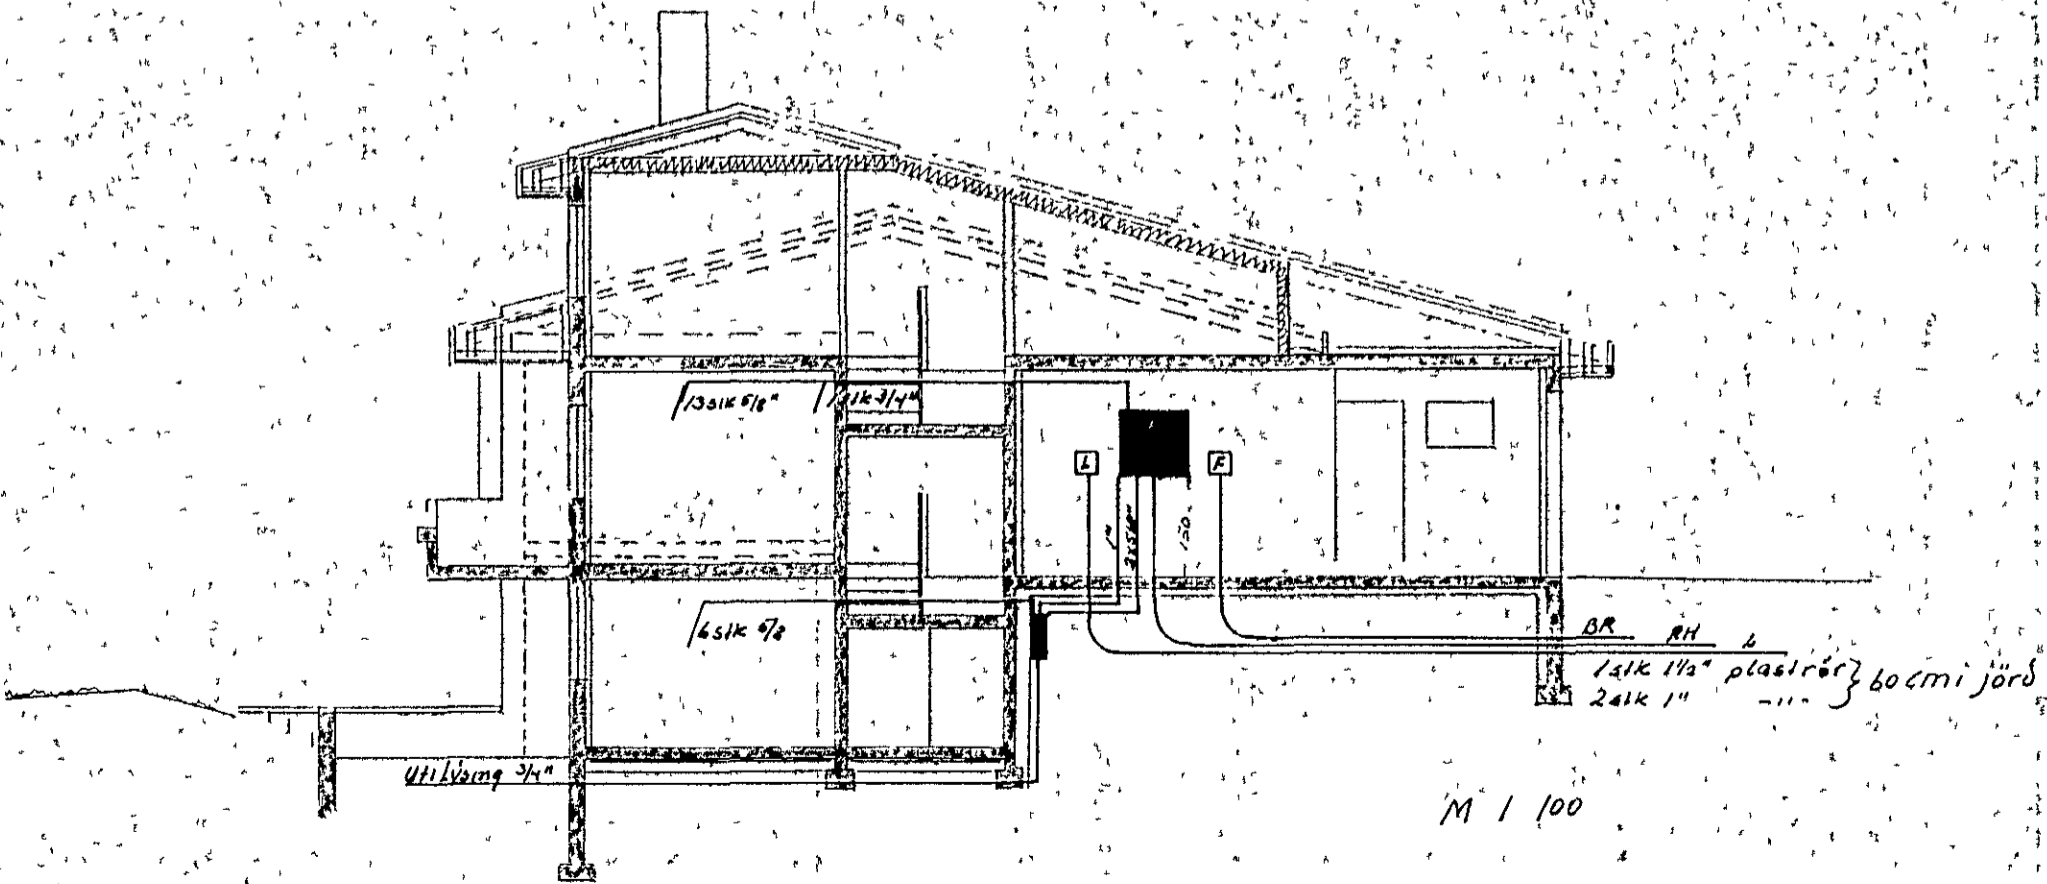


M 1:500

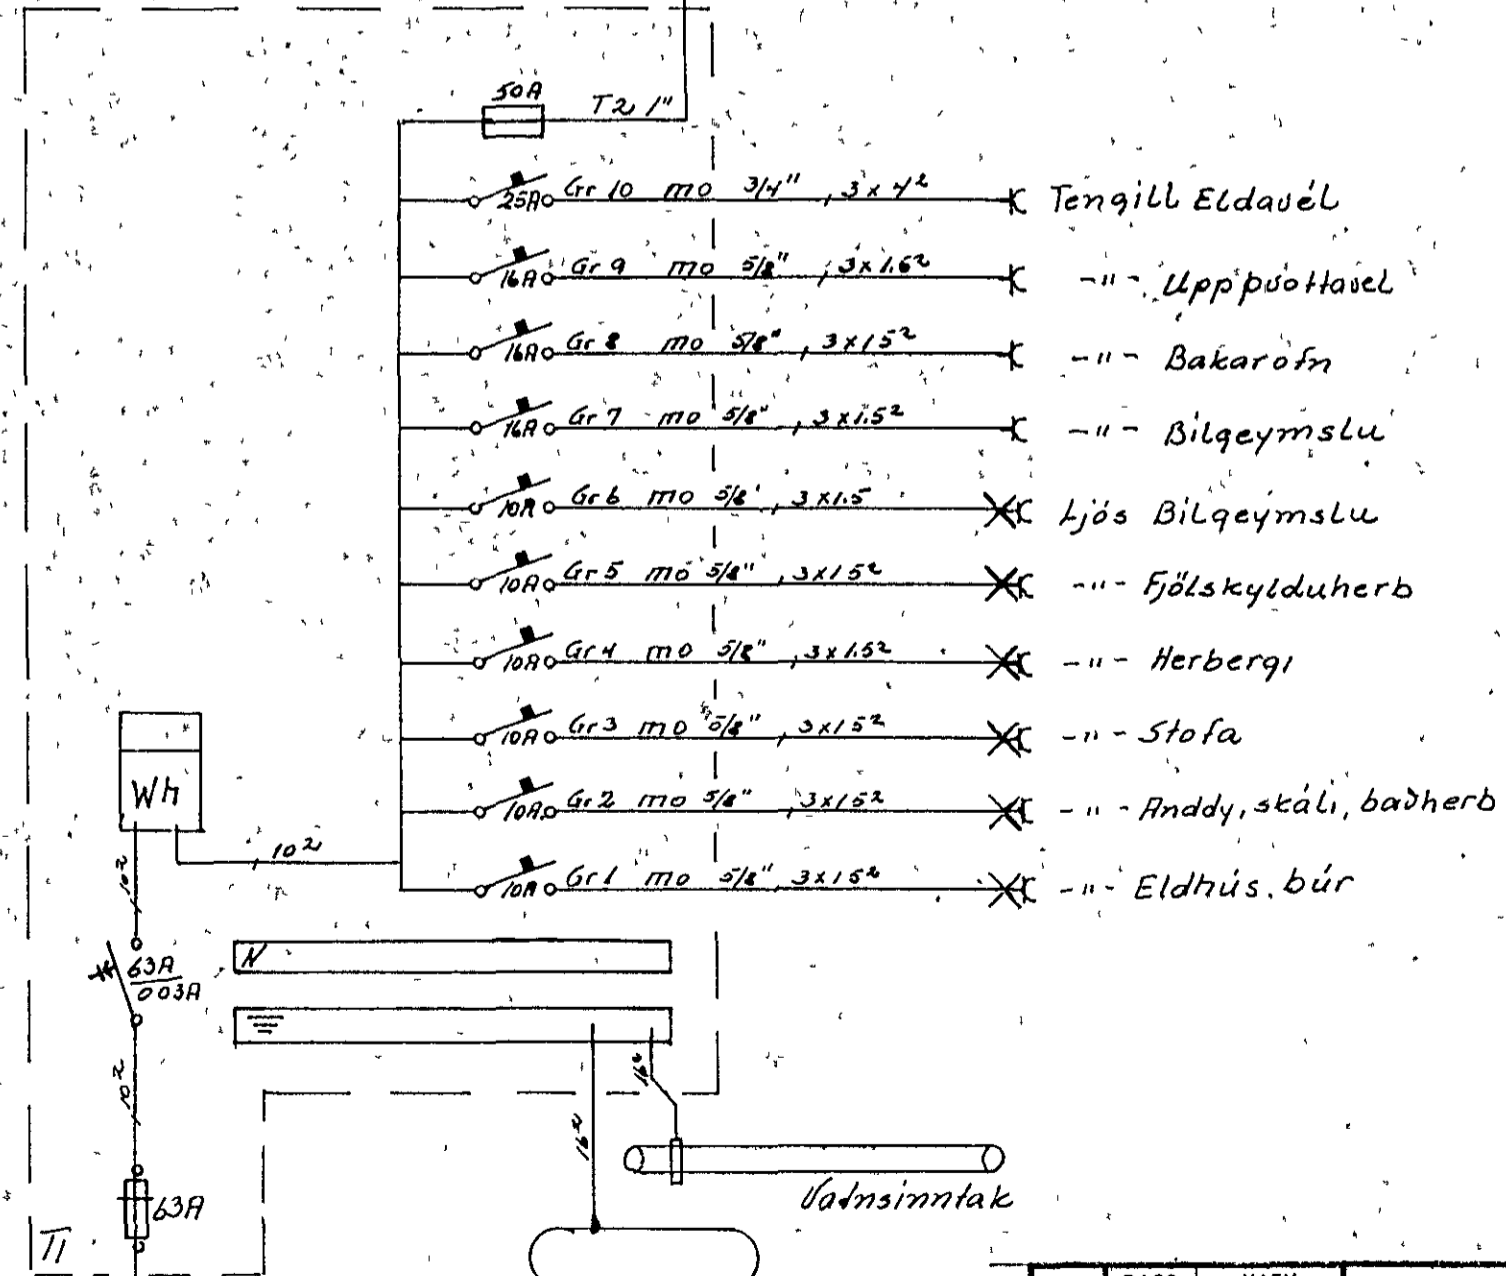

M 1:100

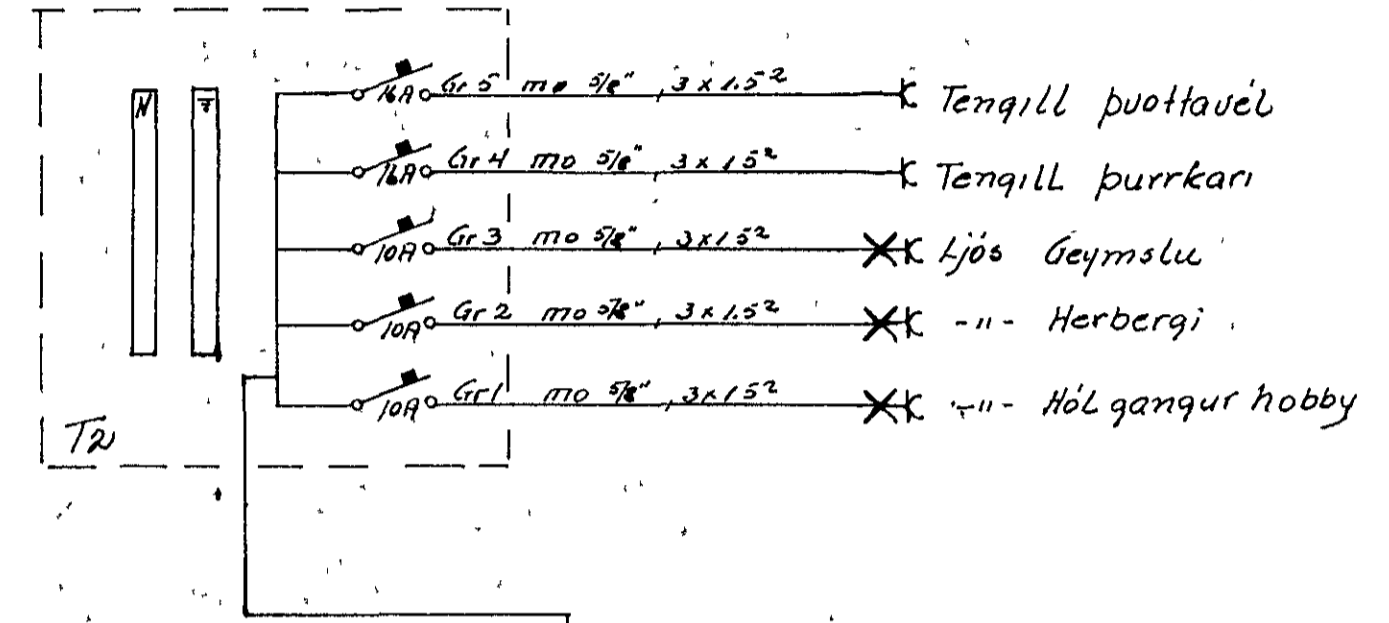

	DAGS	NAFN	KVARDI
FRDR			
TEIKN			
SAM			
Jens Eiríksson puer skurbar afstöðu og einlínun myndir S. 62829			MAL 1/100 1/500
BREYTING	DAGS	TEIKN	SAMP
Klausturhvamur 7 Bl 3af 3 Febr 1980			