




SNID 1 PAK 1 50

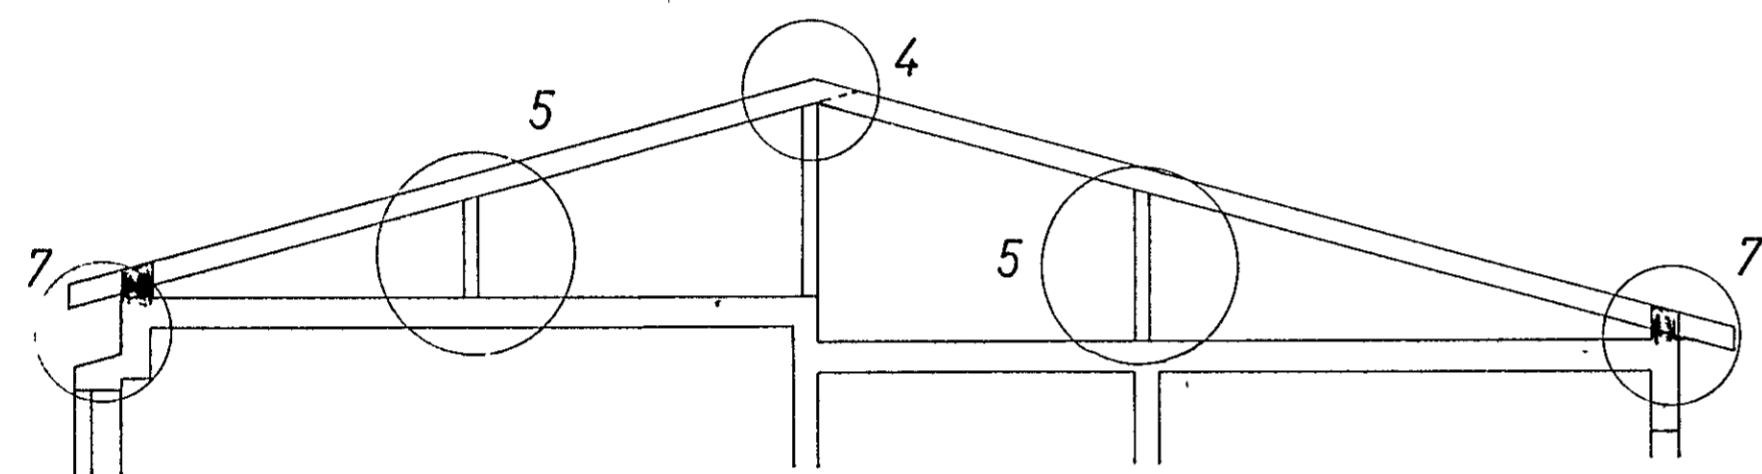


SNID 1 PAK 1 50

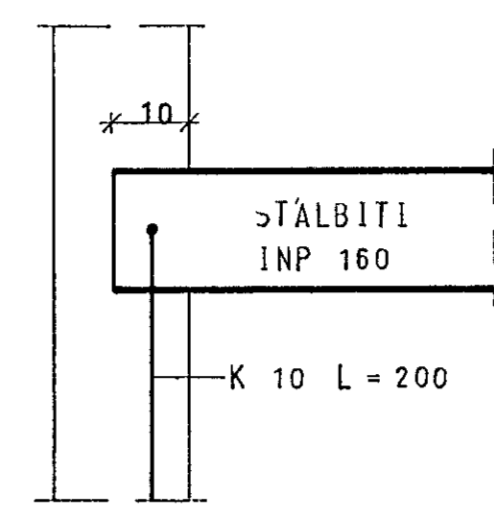


SÆRMYND 3

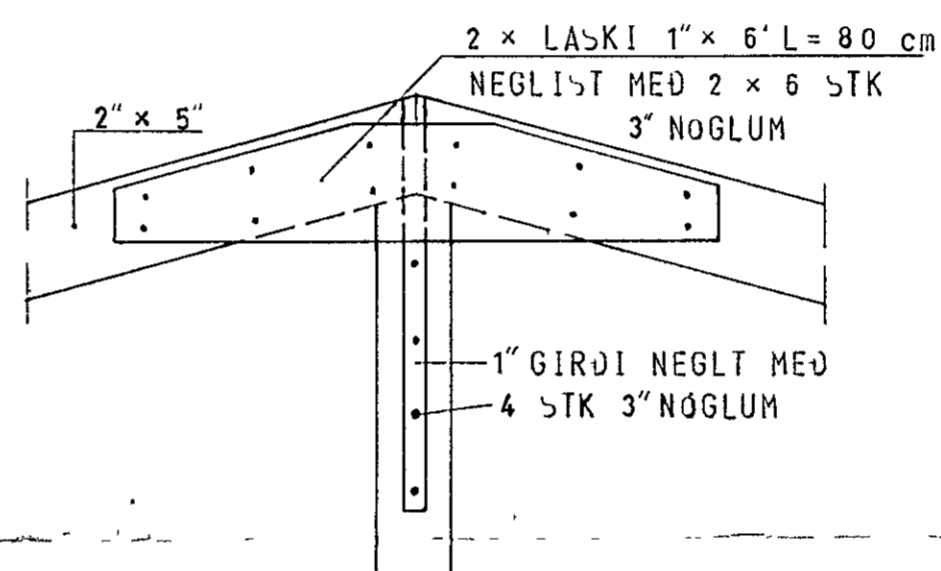


SÆRMYND 4

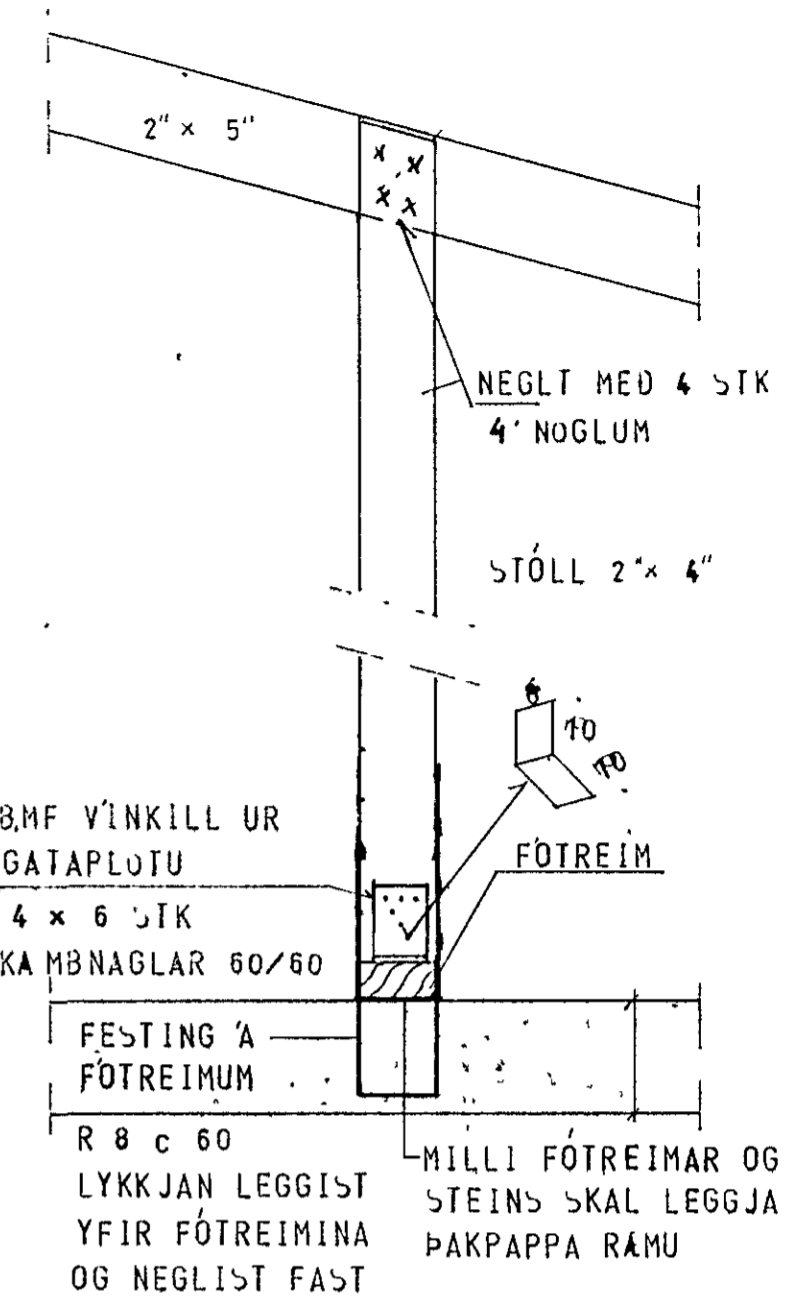



SÆRMYND 5

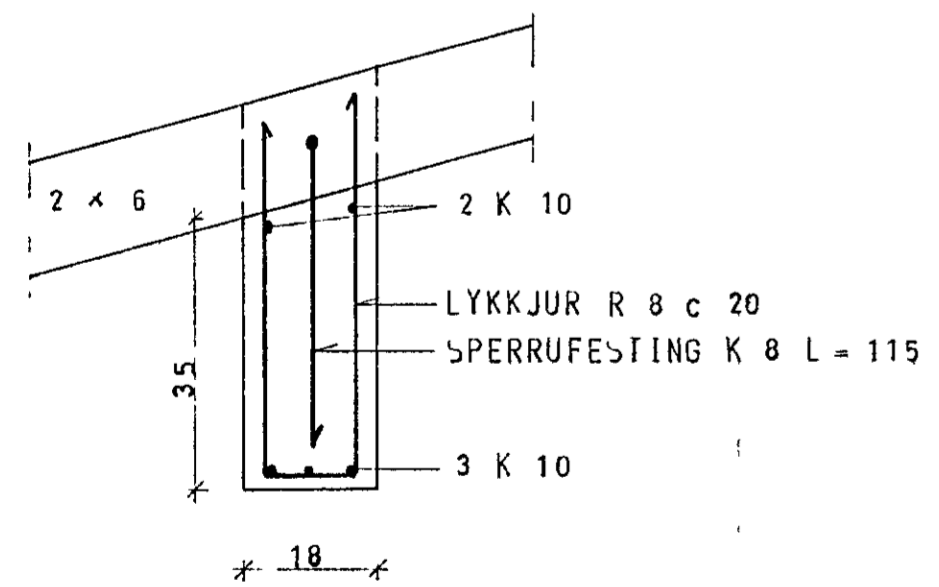


SÆRMYND 1

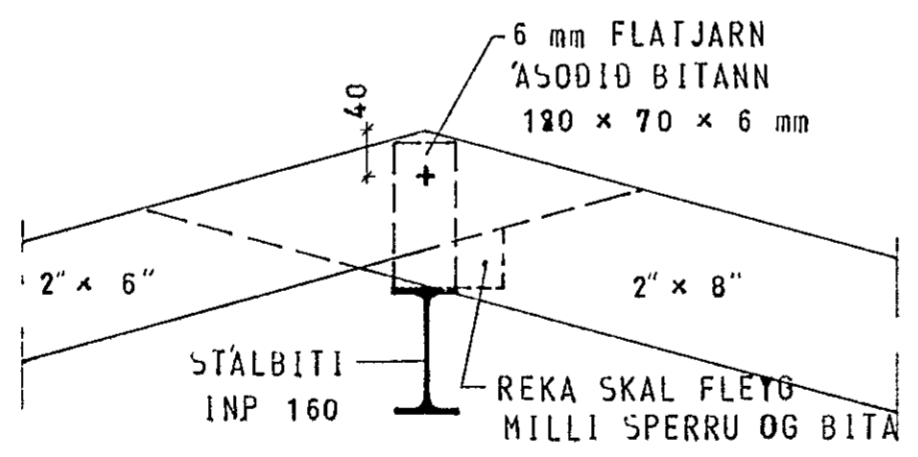

SÆRMYND 2

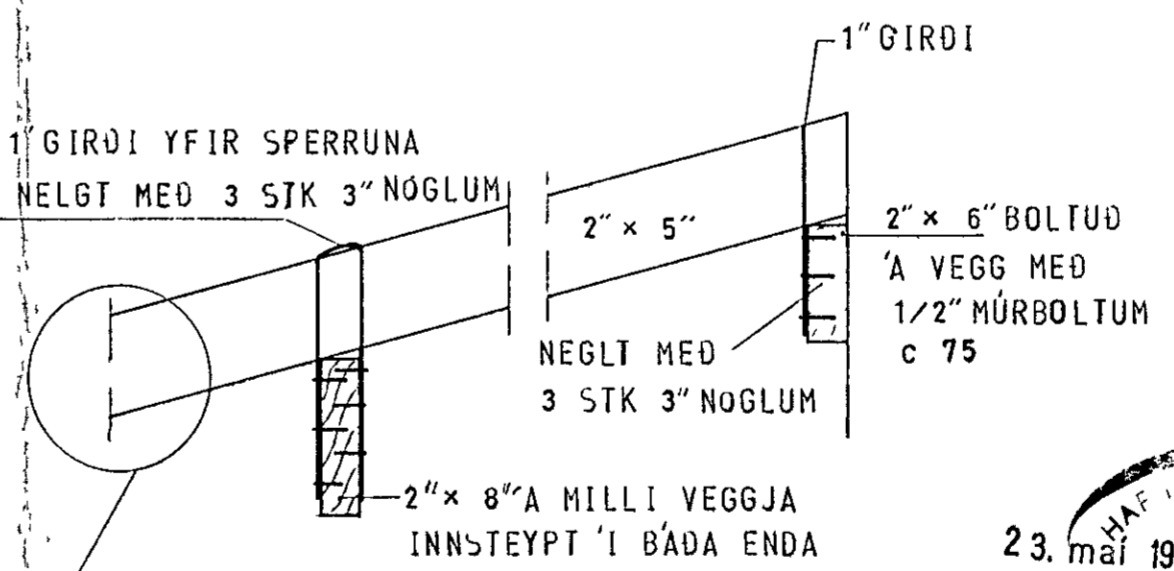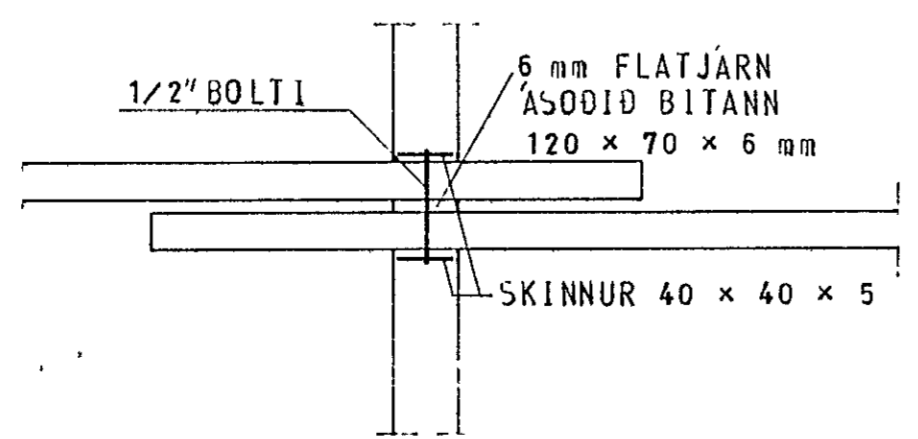

SÆRMYND 6

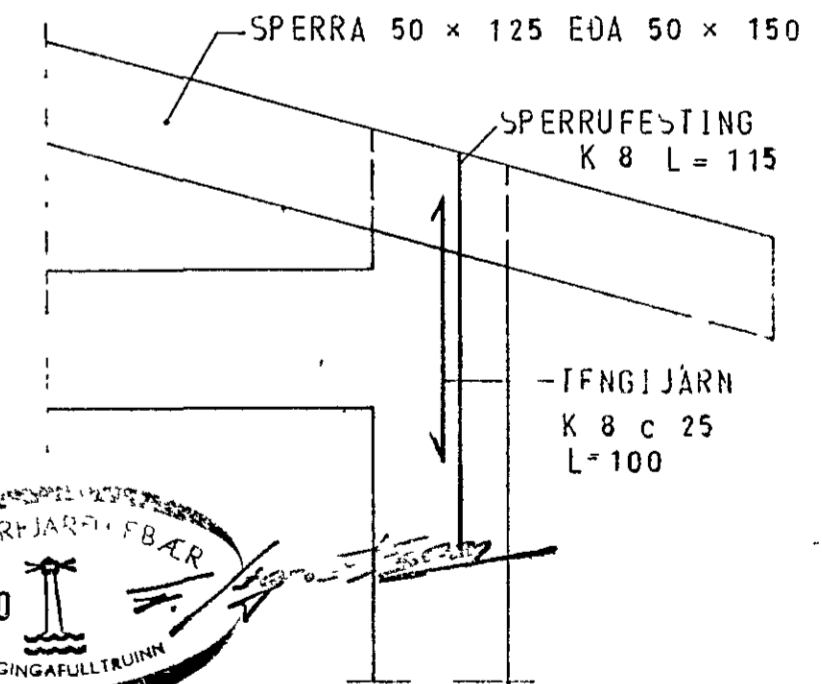

SÆRMYND 7

SJA NÁNAR FRÁGANG PAKBRUNAR A TEIKN ARKITEKTS

SKÝRINGAR SJÁ TEIKN NR 10

HÚS A

KLAUSTURHVAMMUR 7	MÆLIKVARDI 1 50 1 10	VERK 8001	TEIKN NR 17
SÆRMYNDIR	Hanna 5 SK Teiknað Samp	Yfirfarir Samp	DAGS MAÍ '80
JÓHANN GUNNAR BERGPÓRSSON VERKFR. MVFI STRANDGÓTU 11 — HAFNARFIRDI — Sími 53315	BREYTT		