

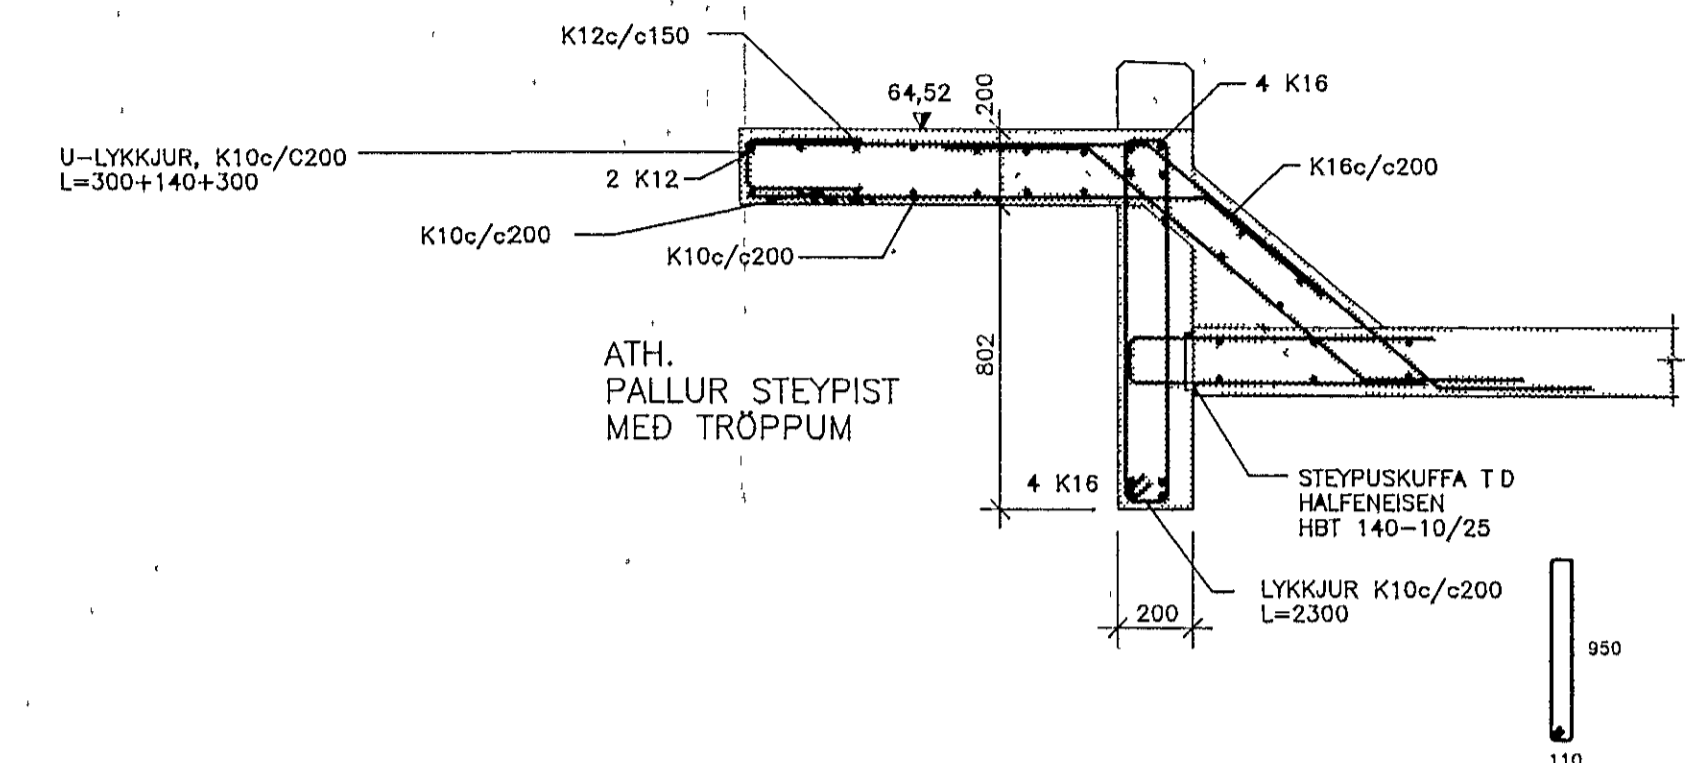


SNID B-B 1:20

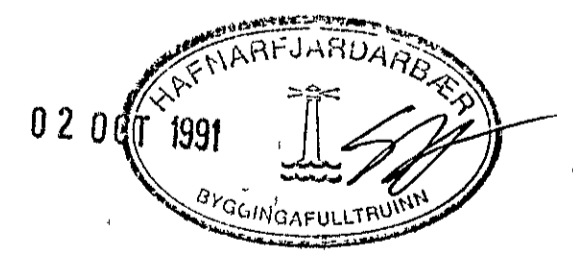

SNID A-A 1:20

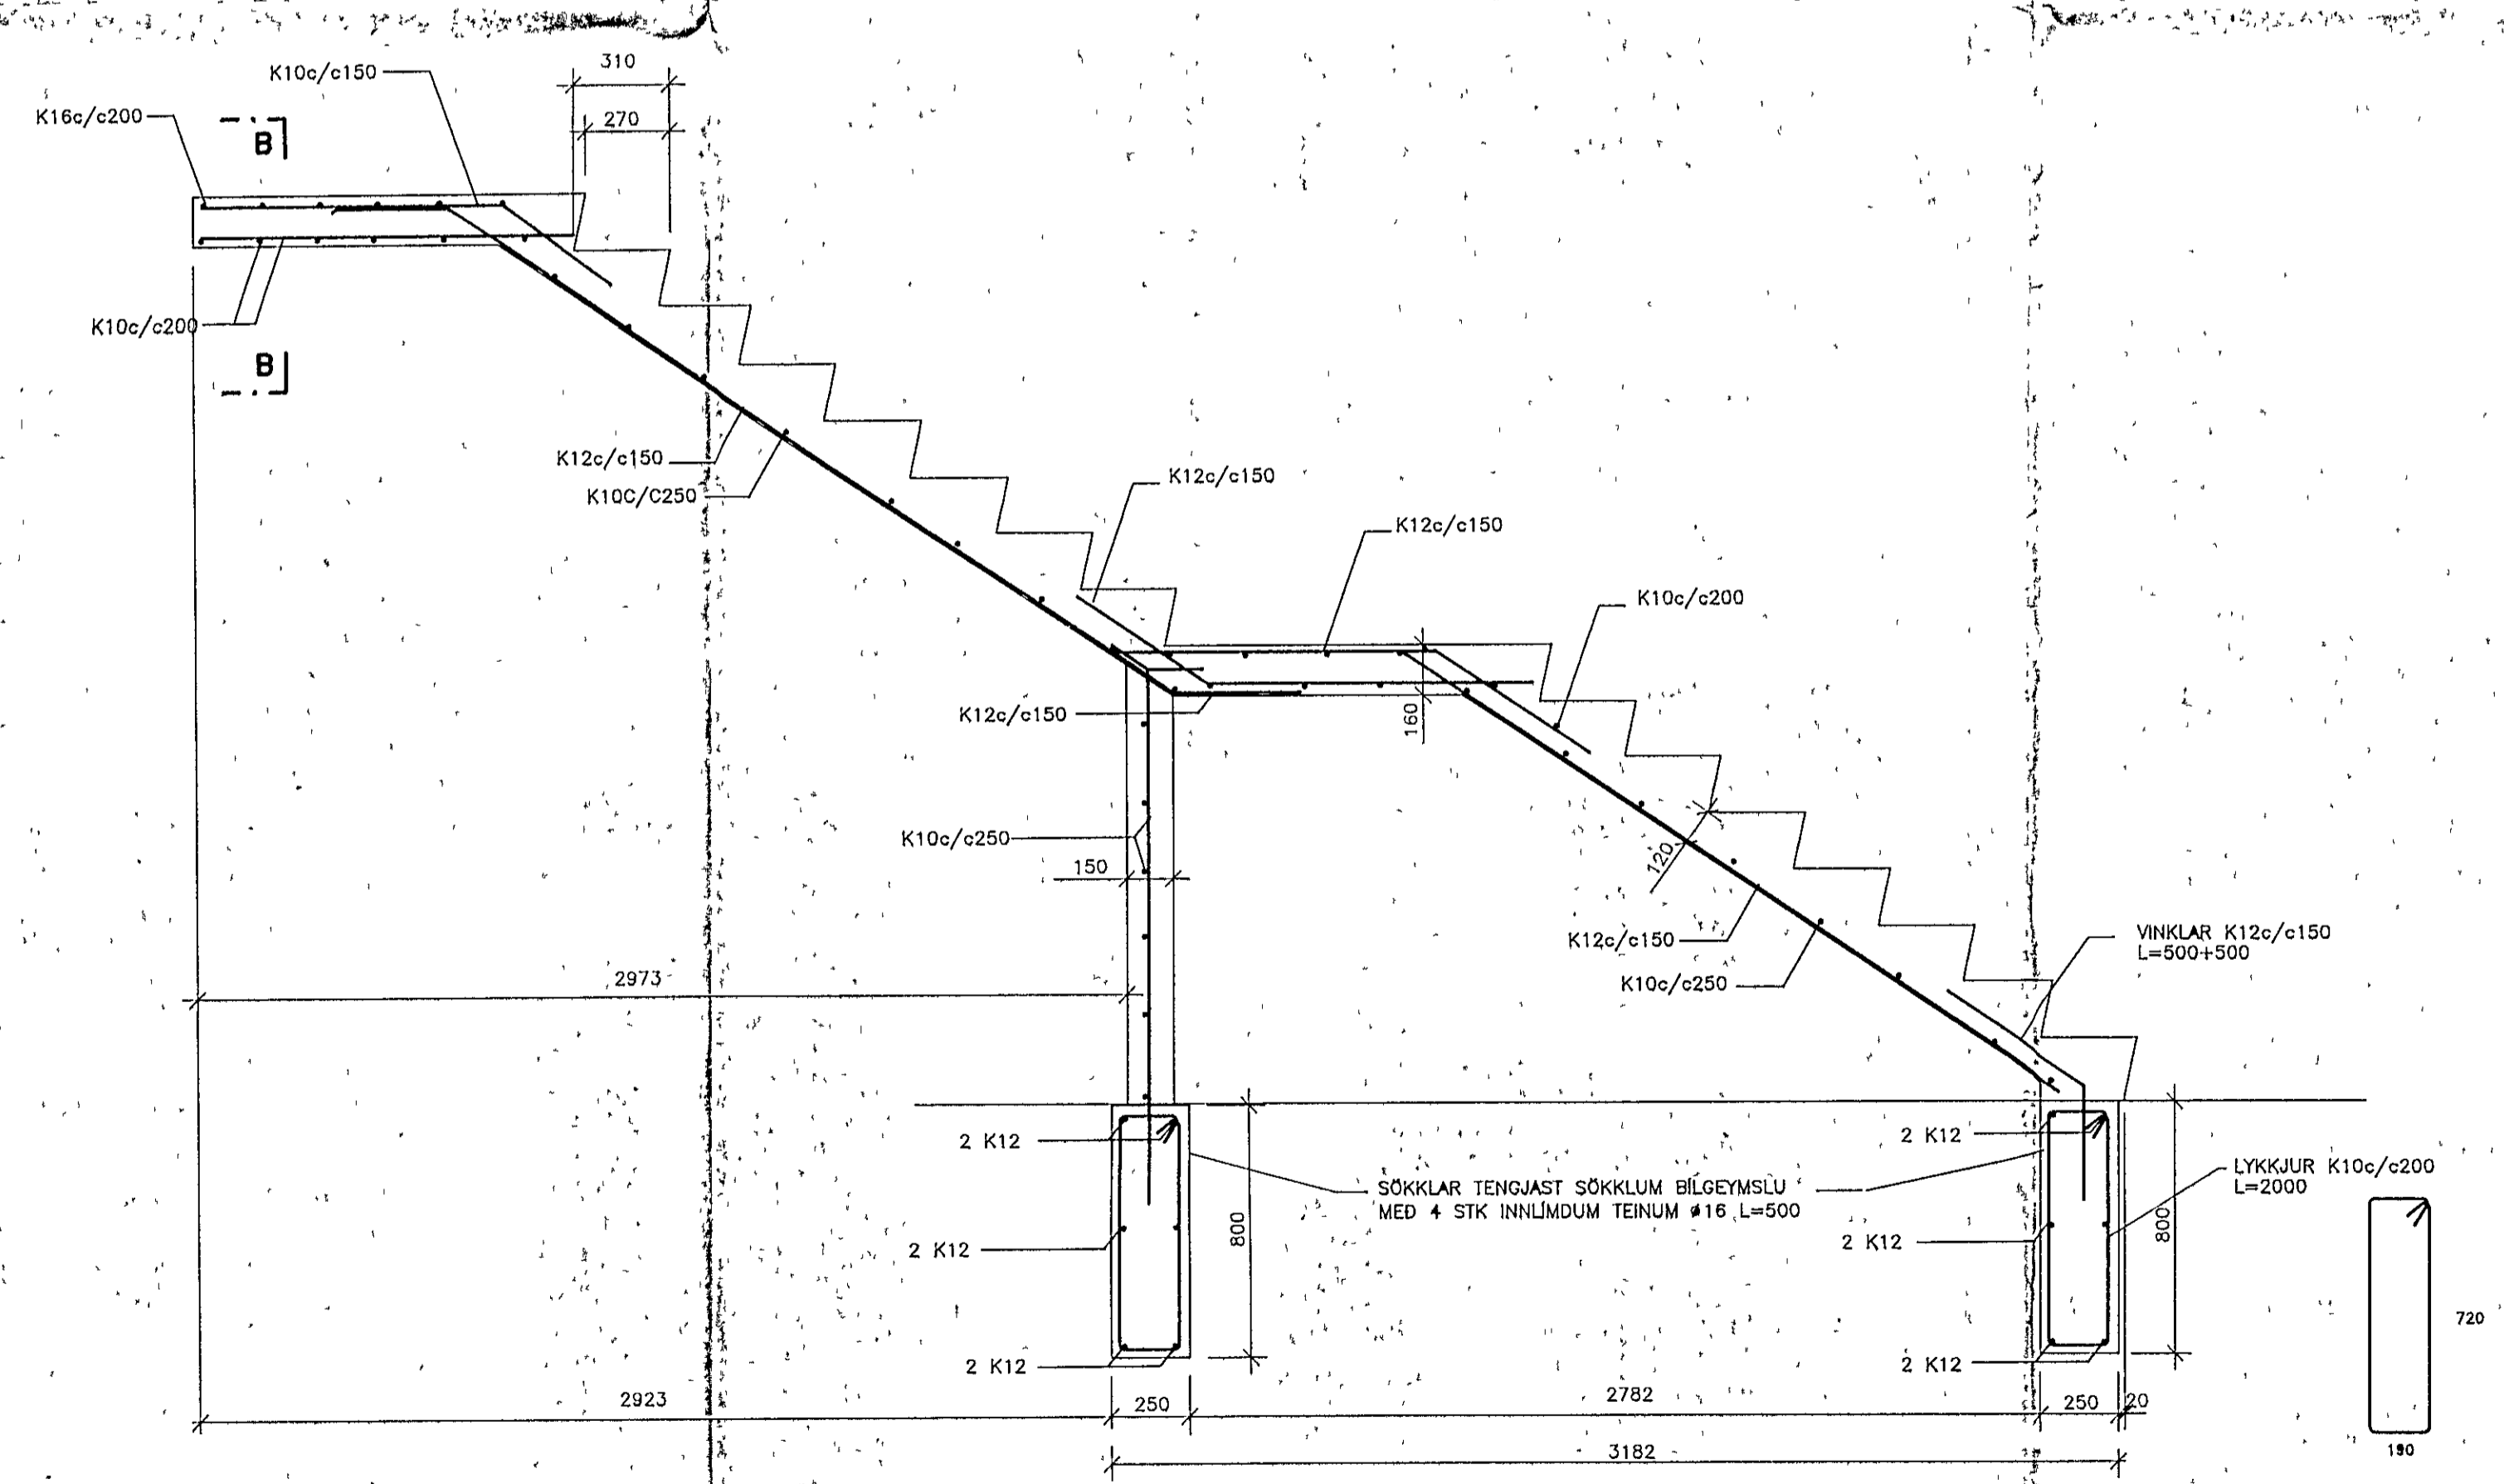

SKÝRINGAR SJÁ TEIKN NR -100

hönnun hf Raðgjafarverkefningar FRV Síðumula 1 108 Reykjavík
Sími (91)814311 Utötu Reyðarfjörður Hvolsvöllur

M	KLUKKUBERG 11-41, HFJ	E
H	BILAGEYMSLA	D
T	BURÐARVIRKI	C
Y	STIGI B VID BILGEYMSLU	B
G		A