



DEILI D-1, 1:20

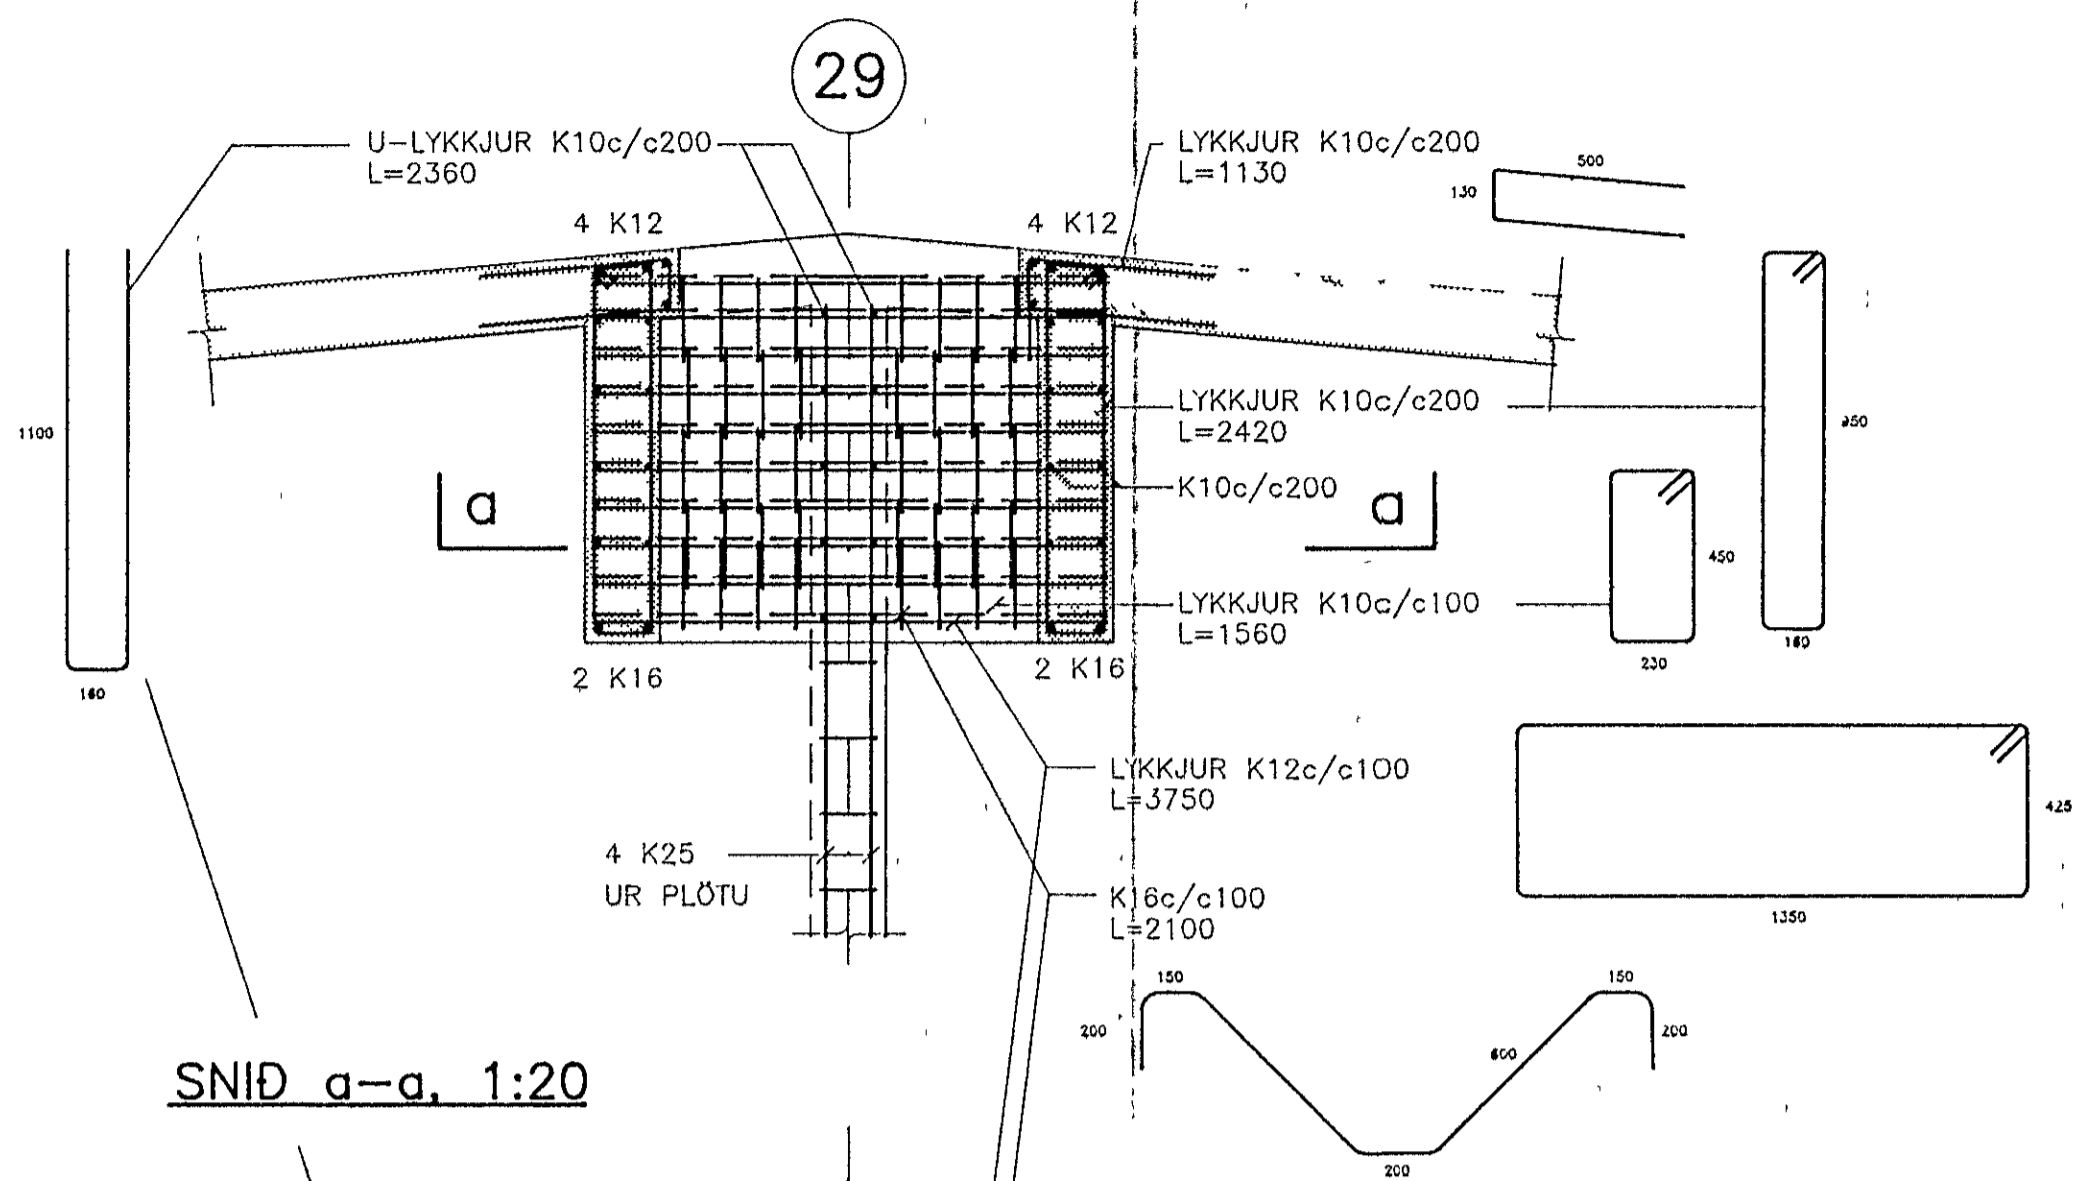


DEILI D-2, 1:20


ÓNEFND JÄRN SJÁ DEILI D-1

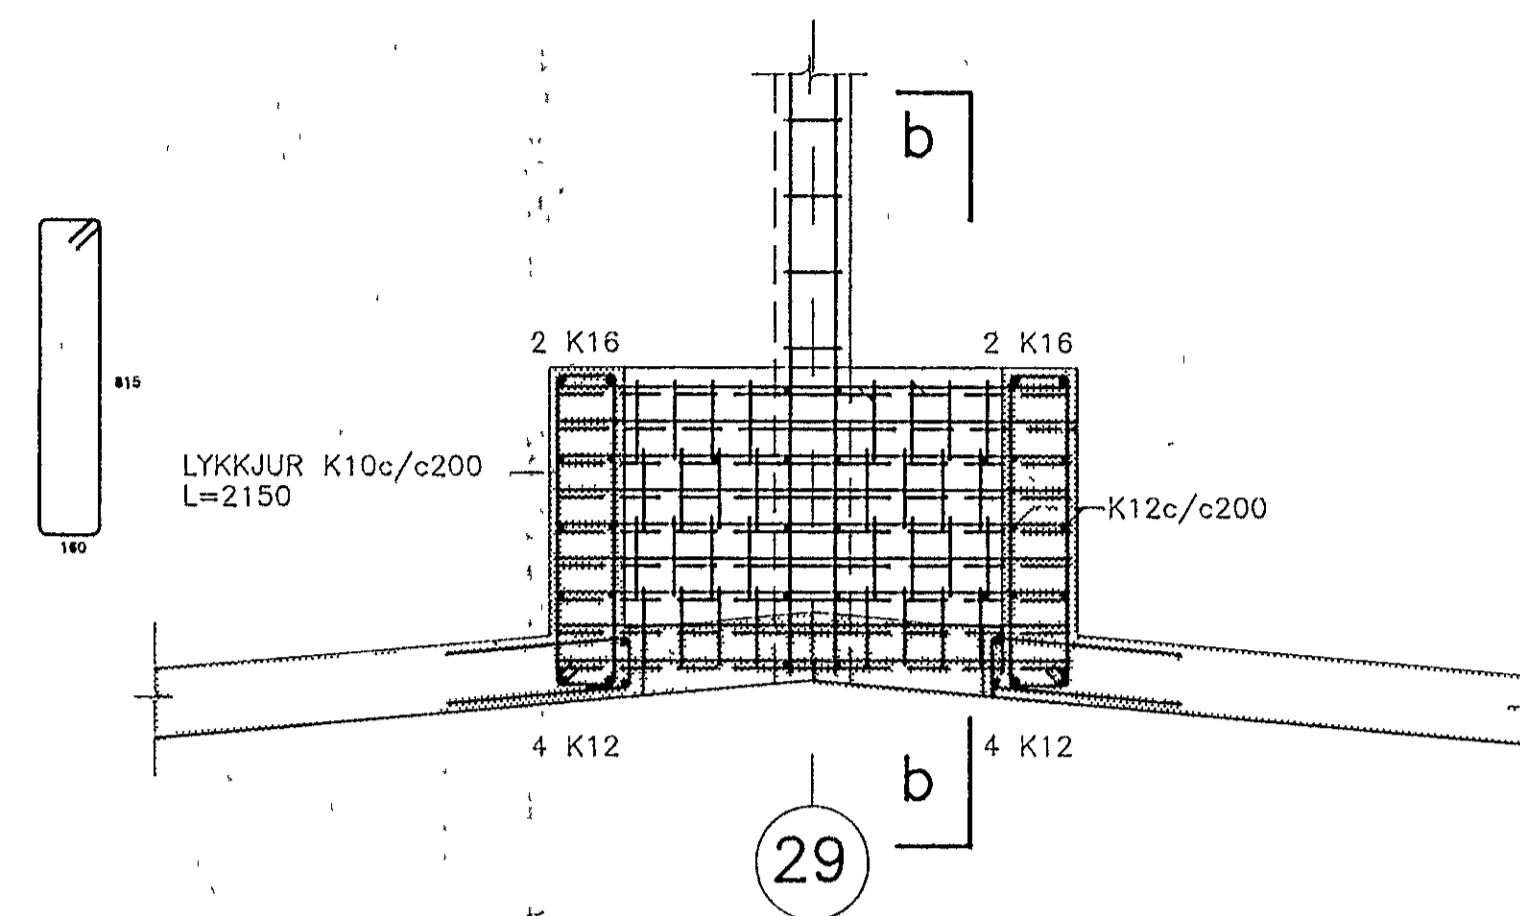


SNID b-b, 1:20

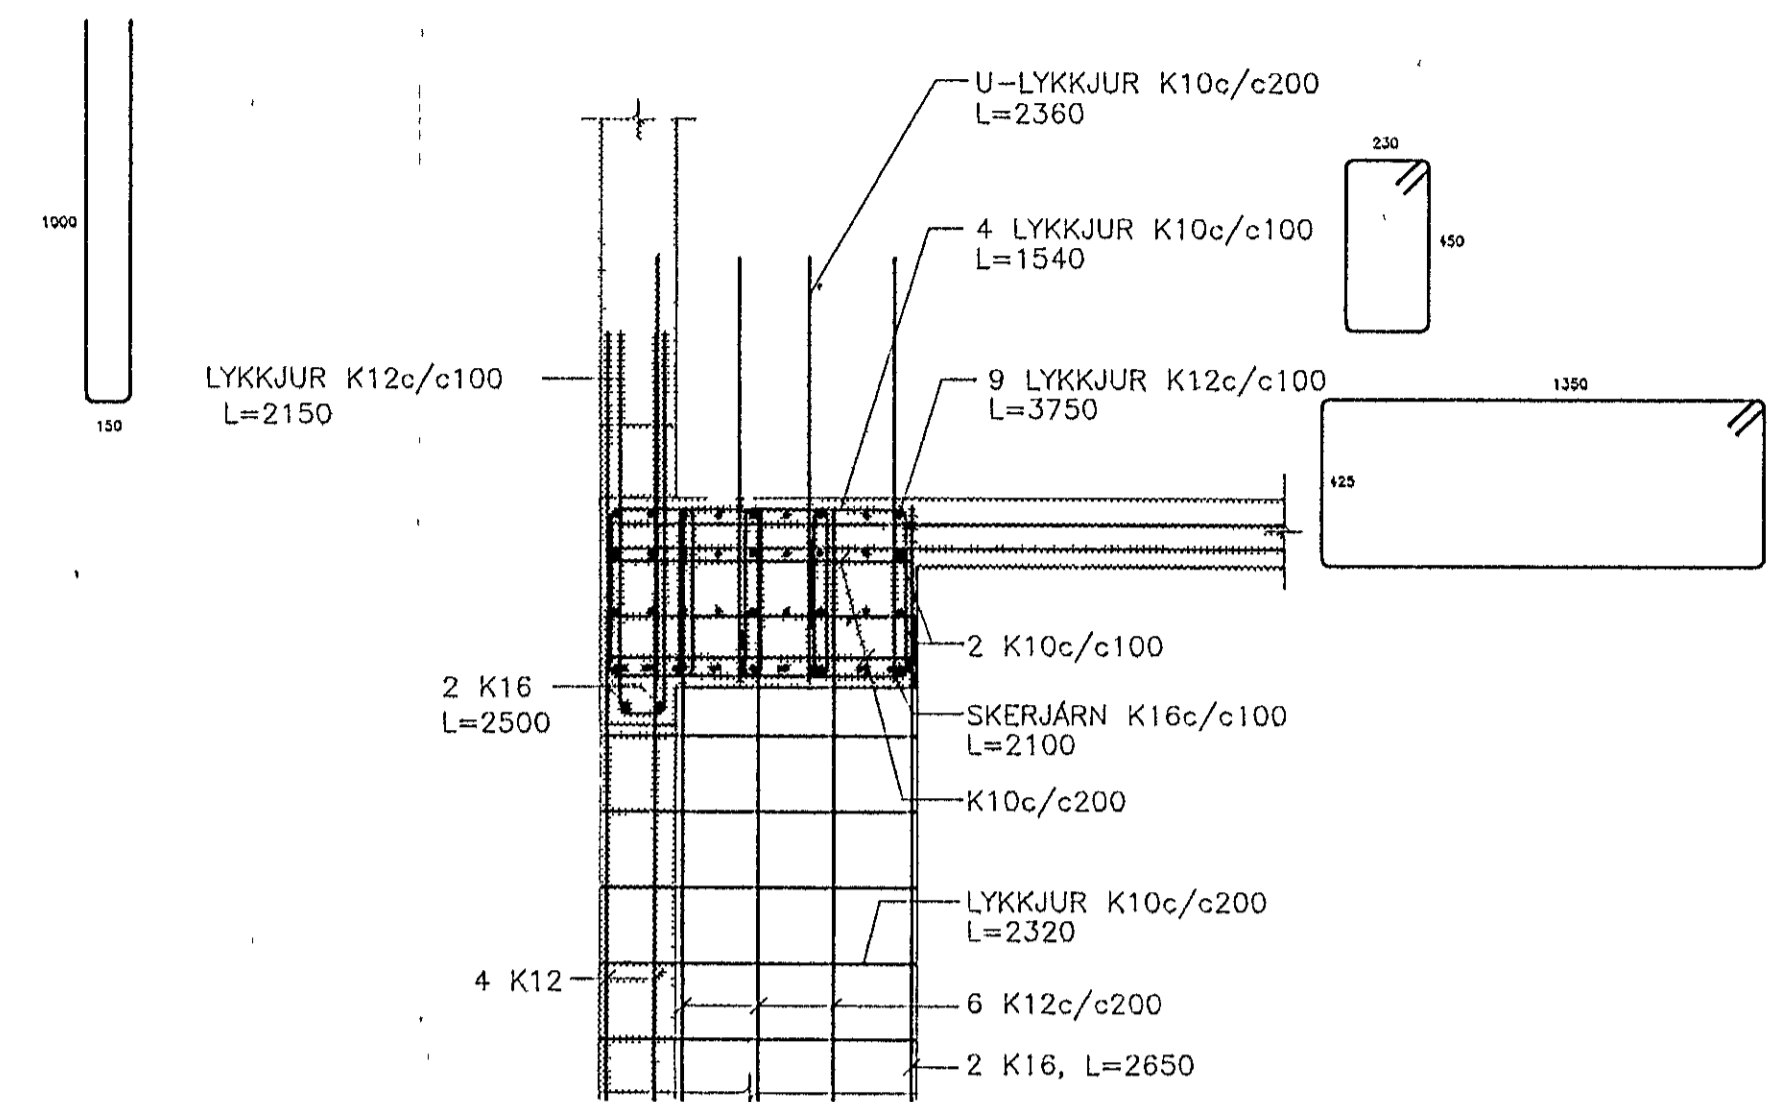


SNID a-a, 1:20

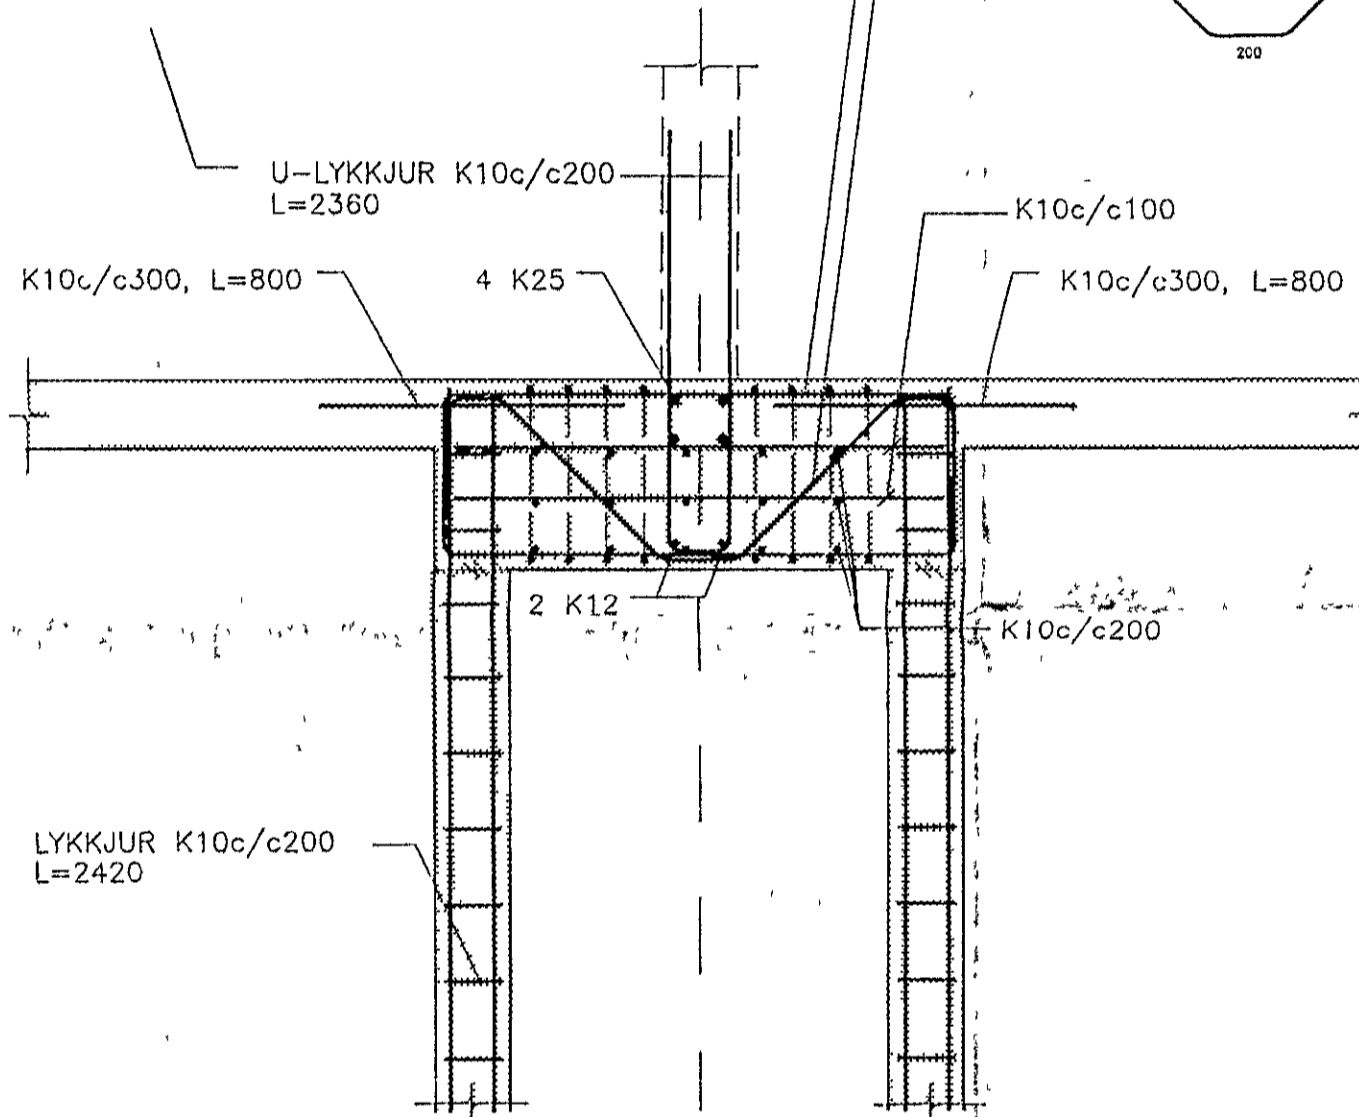


DEILI D-3, 1:20

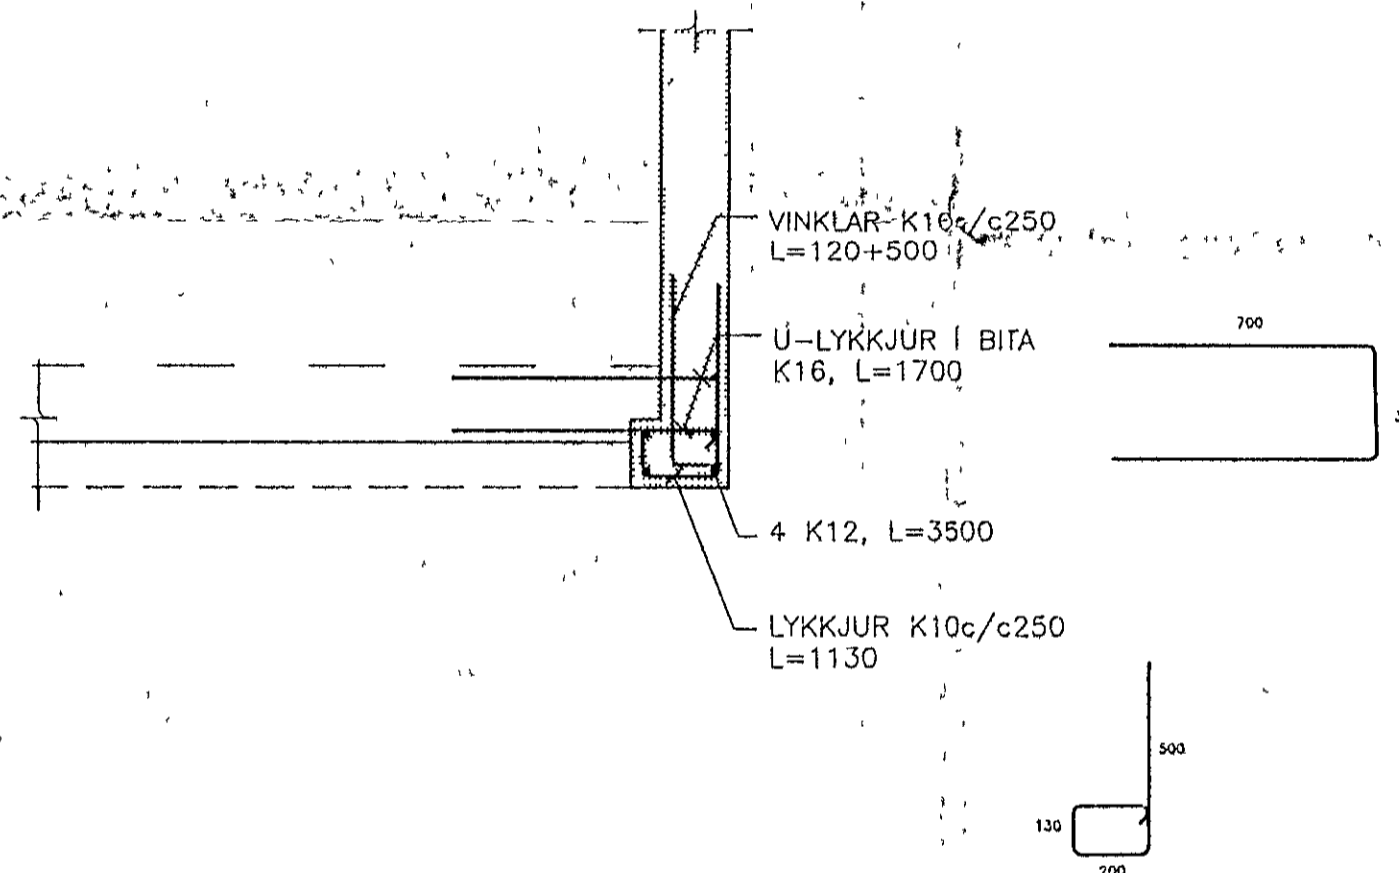


DEILI D-4, 1:20

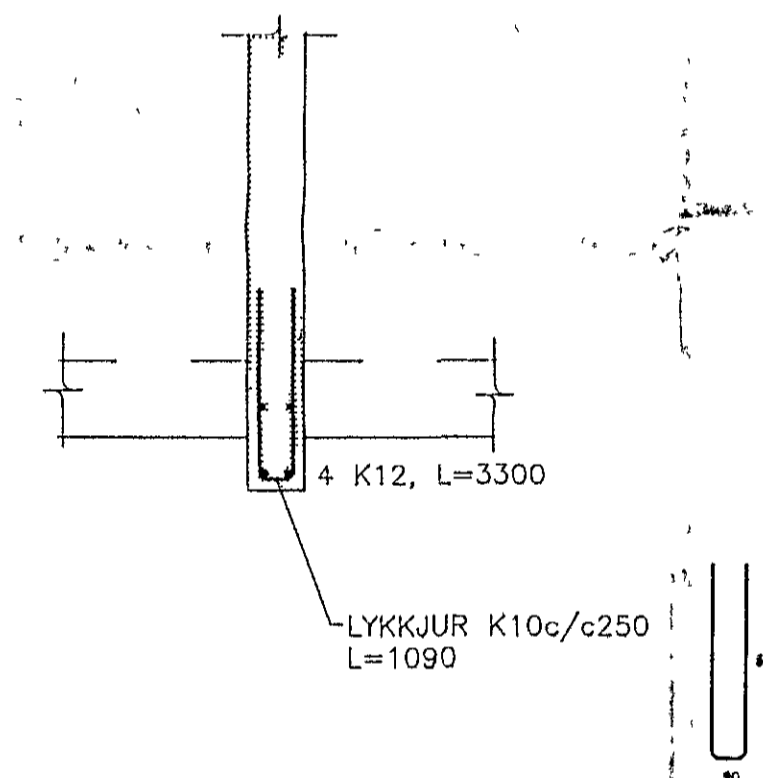


DEILI D-5, 1:20

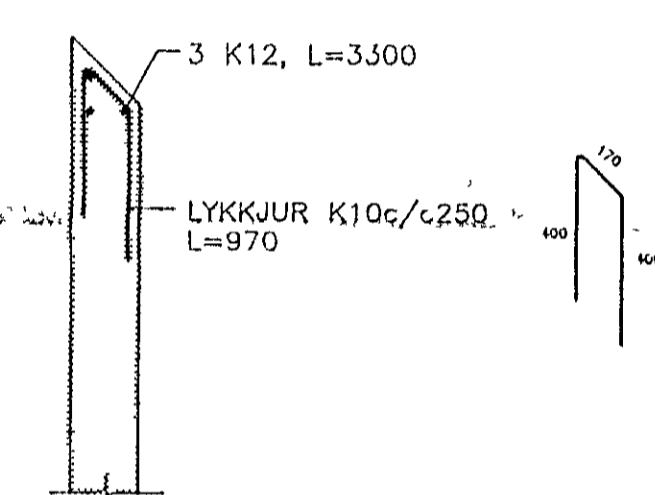

DEILI D-6, 1:20

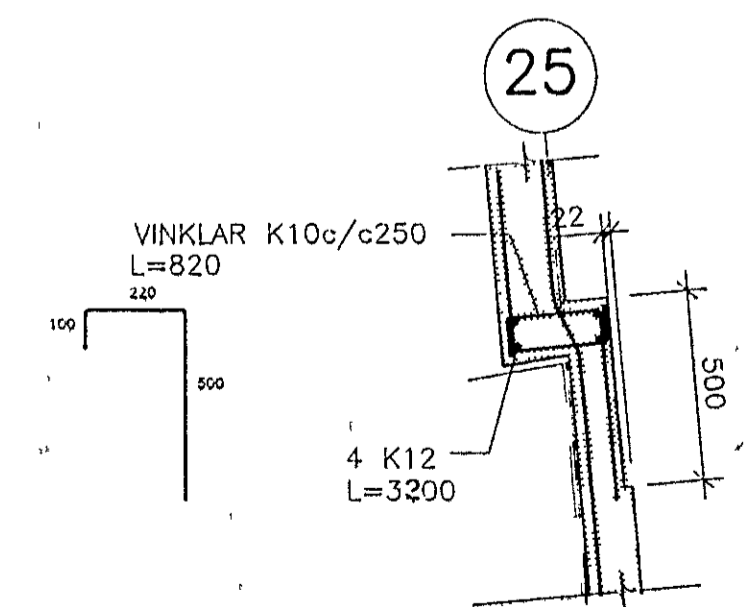

DEILI D-7, 1:20

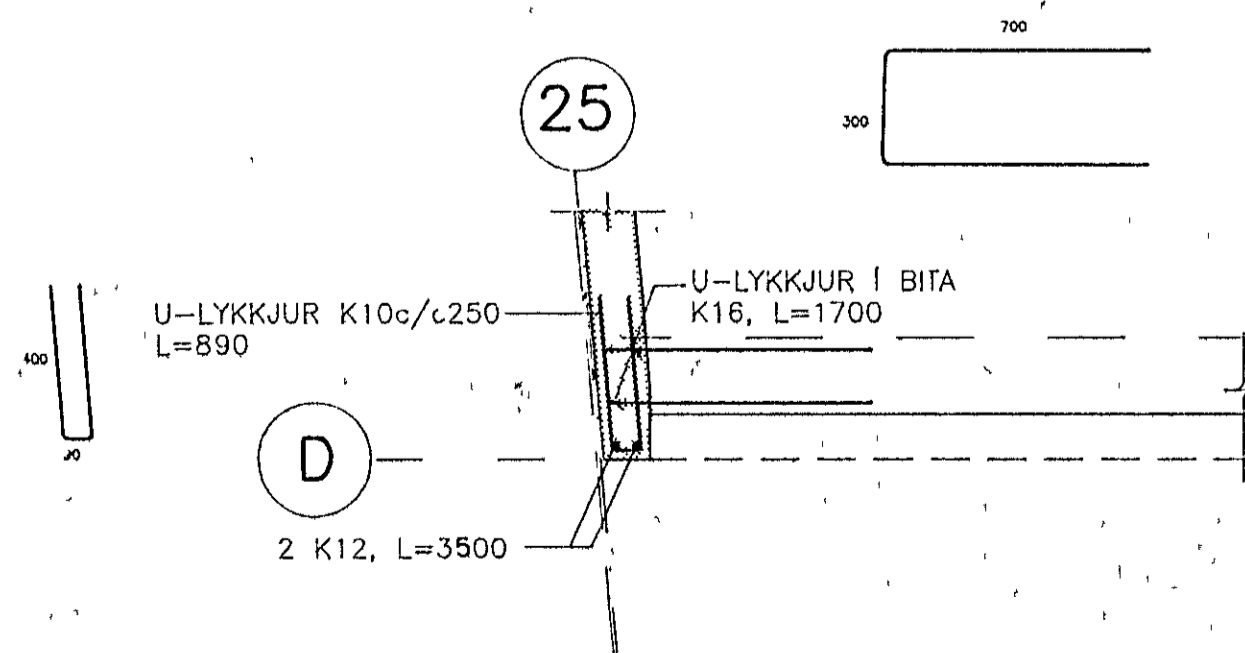

ALMENNAR SKYRINGAR. SJÁ TEIKN. NR. -100



hönnun hf Raðgjafarverkefningar FRV Siðumula 1 108 Reykjavík
Sími (91)814311 Útbú Reyðarfjörður Hvalsövellur

M		KLUKKUBERG 35-41, HFJ.	E
H	EMJ		D
T	Kaþc		C
Y	RGS		B
G			A
DAGS		1.02.1992	1:20
DRÖG		<i>Rinn</i>	90329-114D