




27 VESTURHLID, 1:50

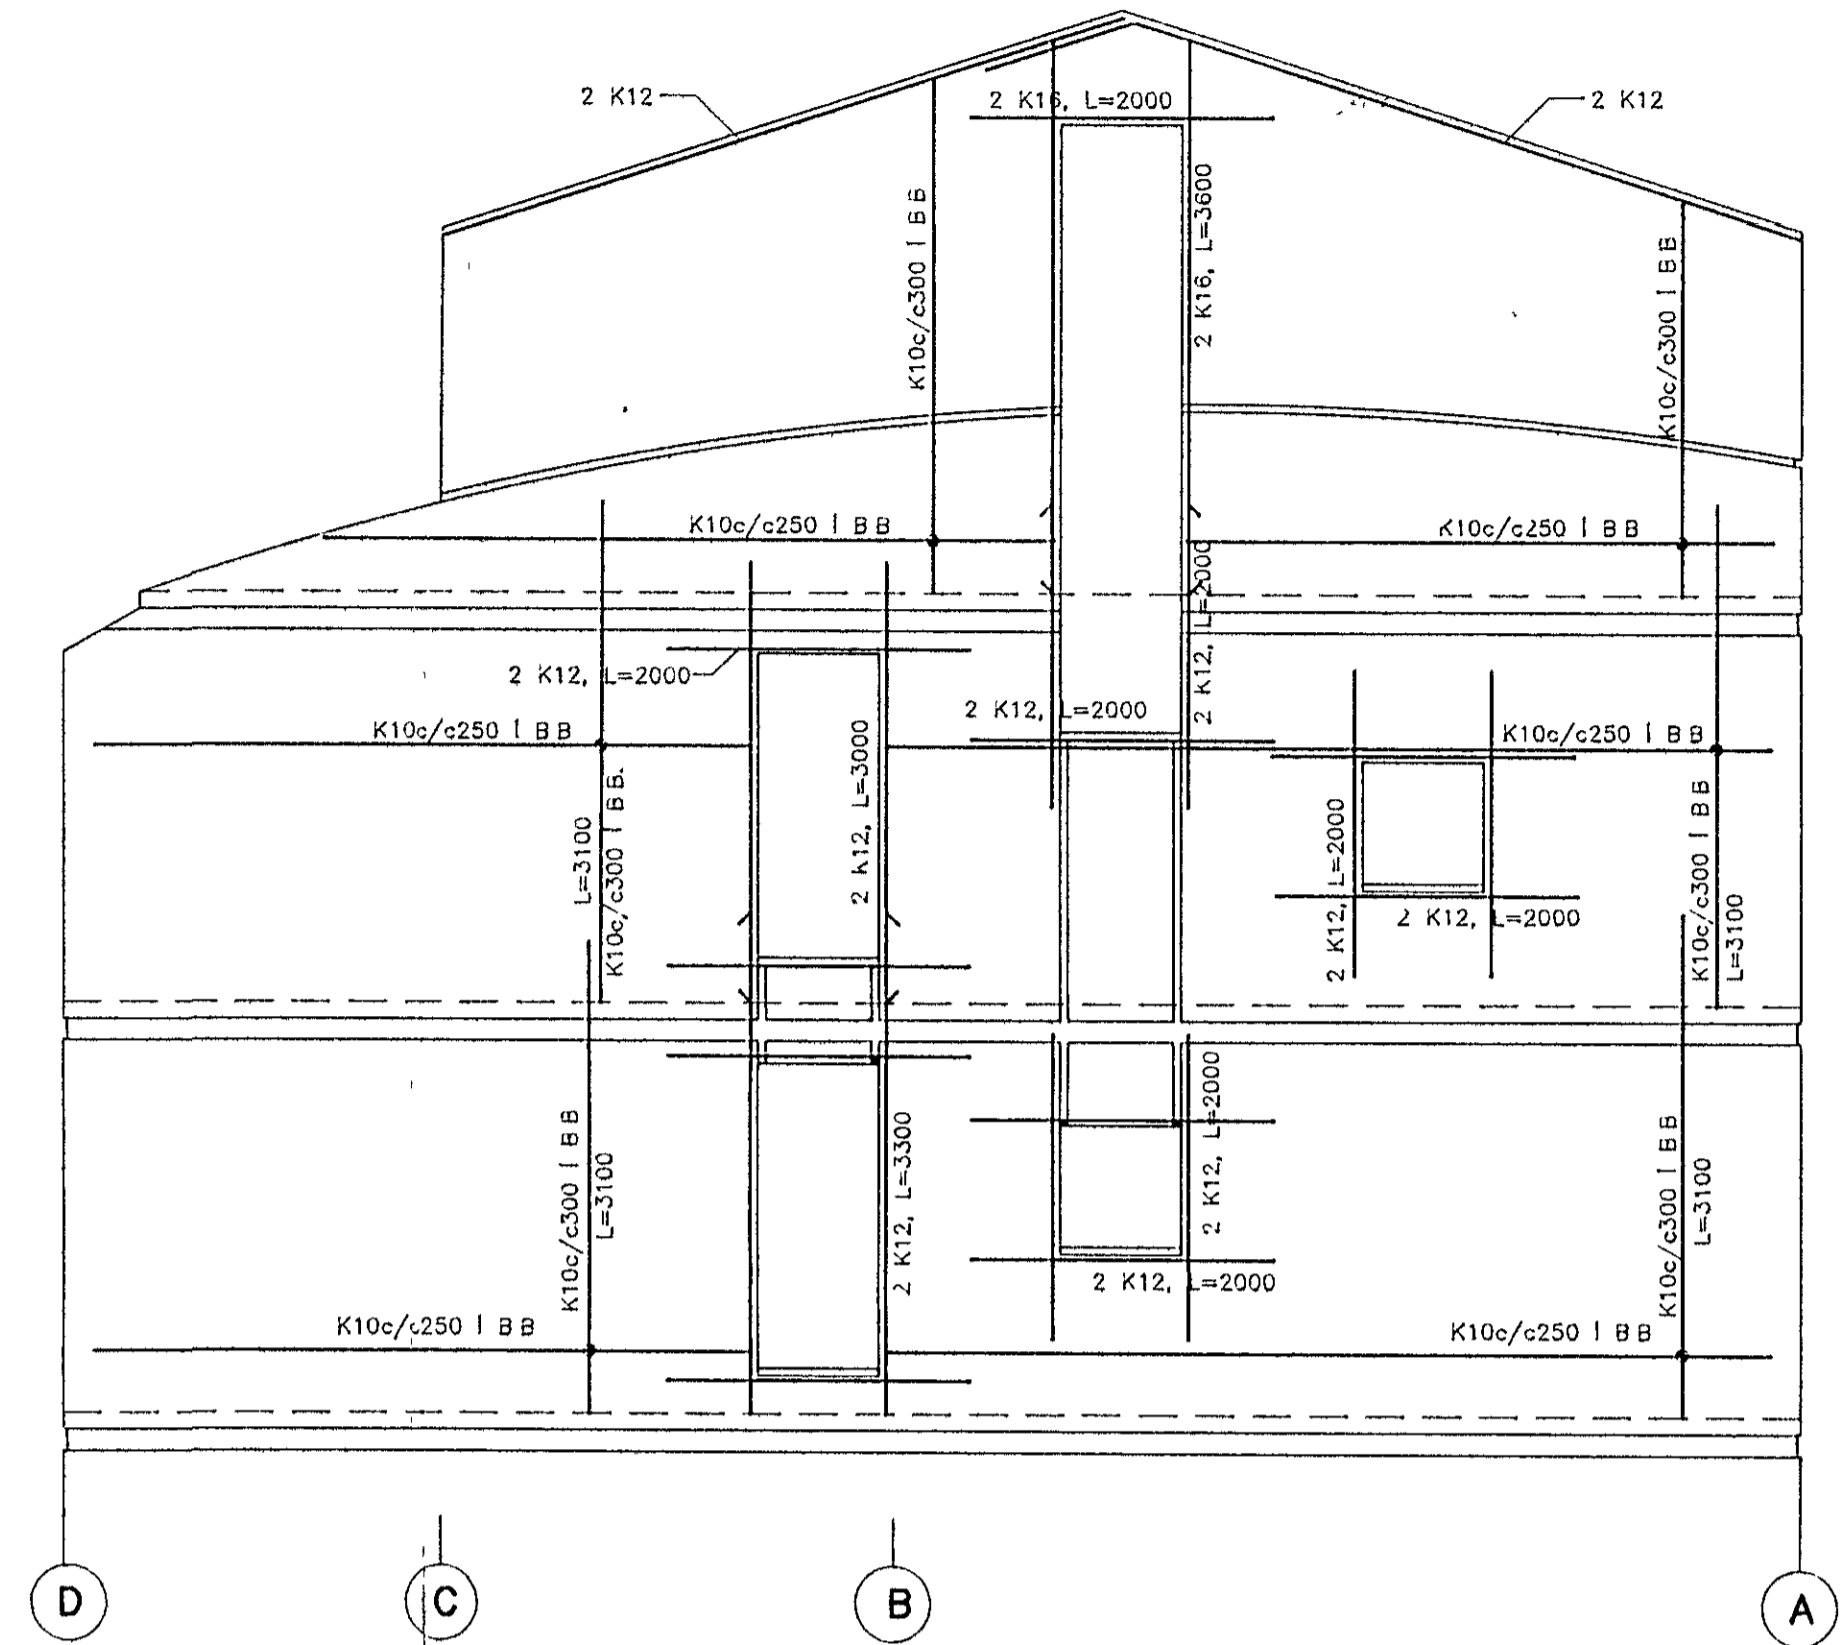

SUDURGAFN, 1:50

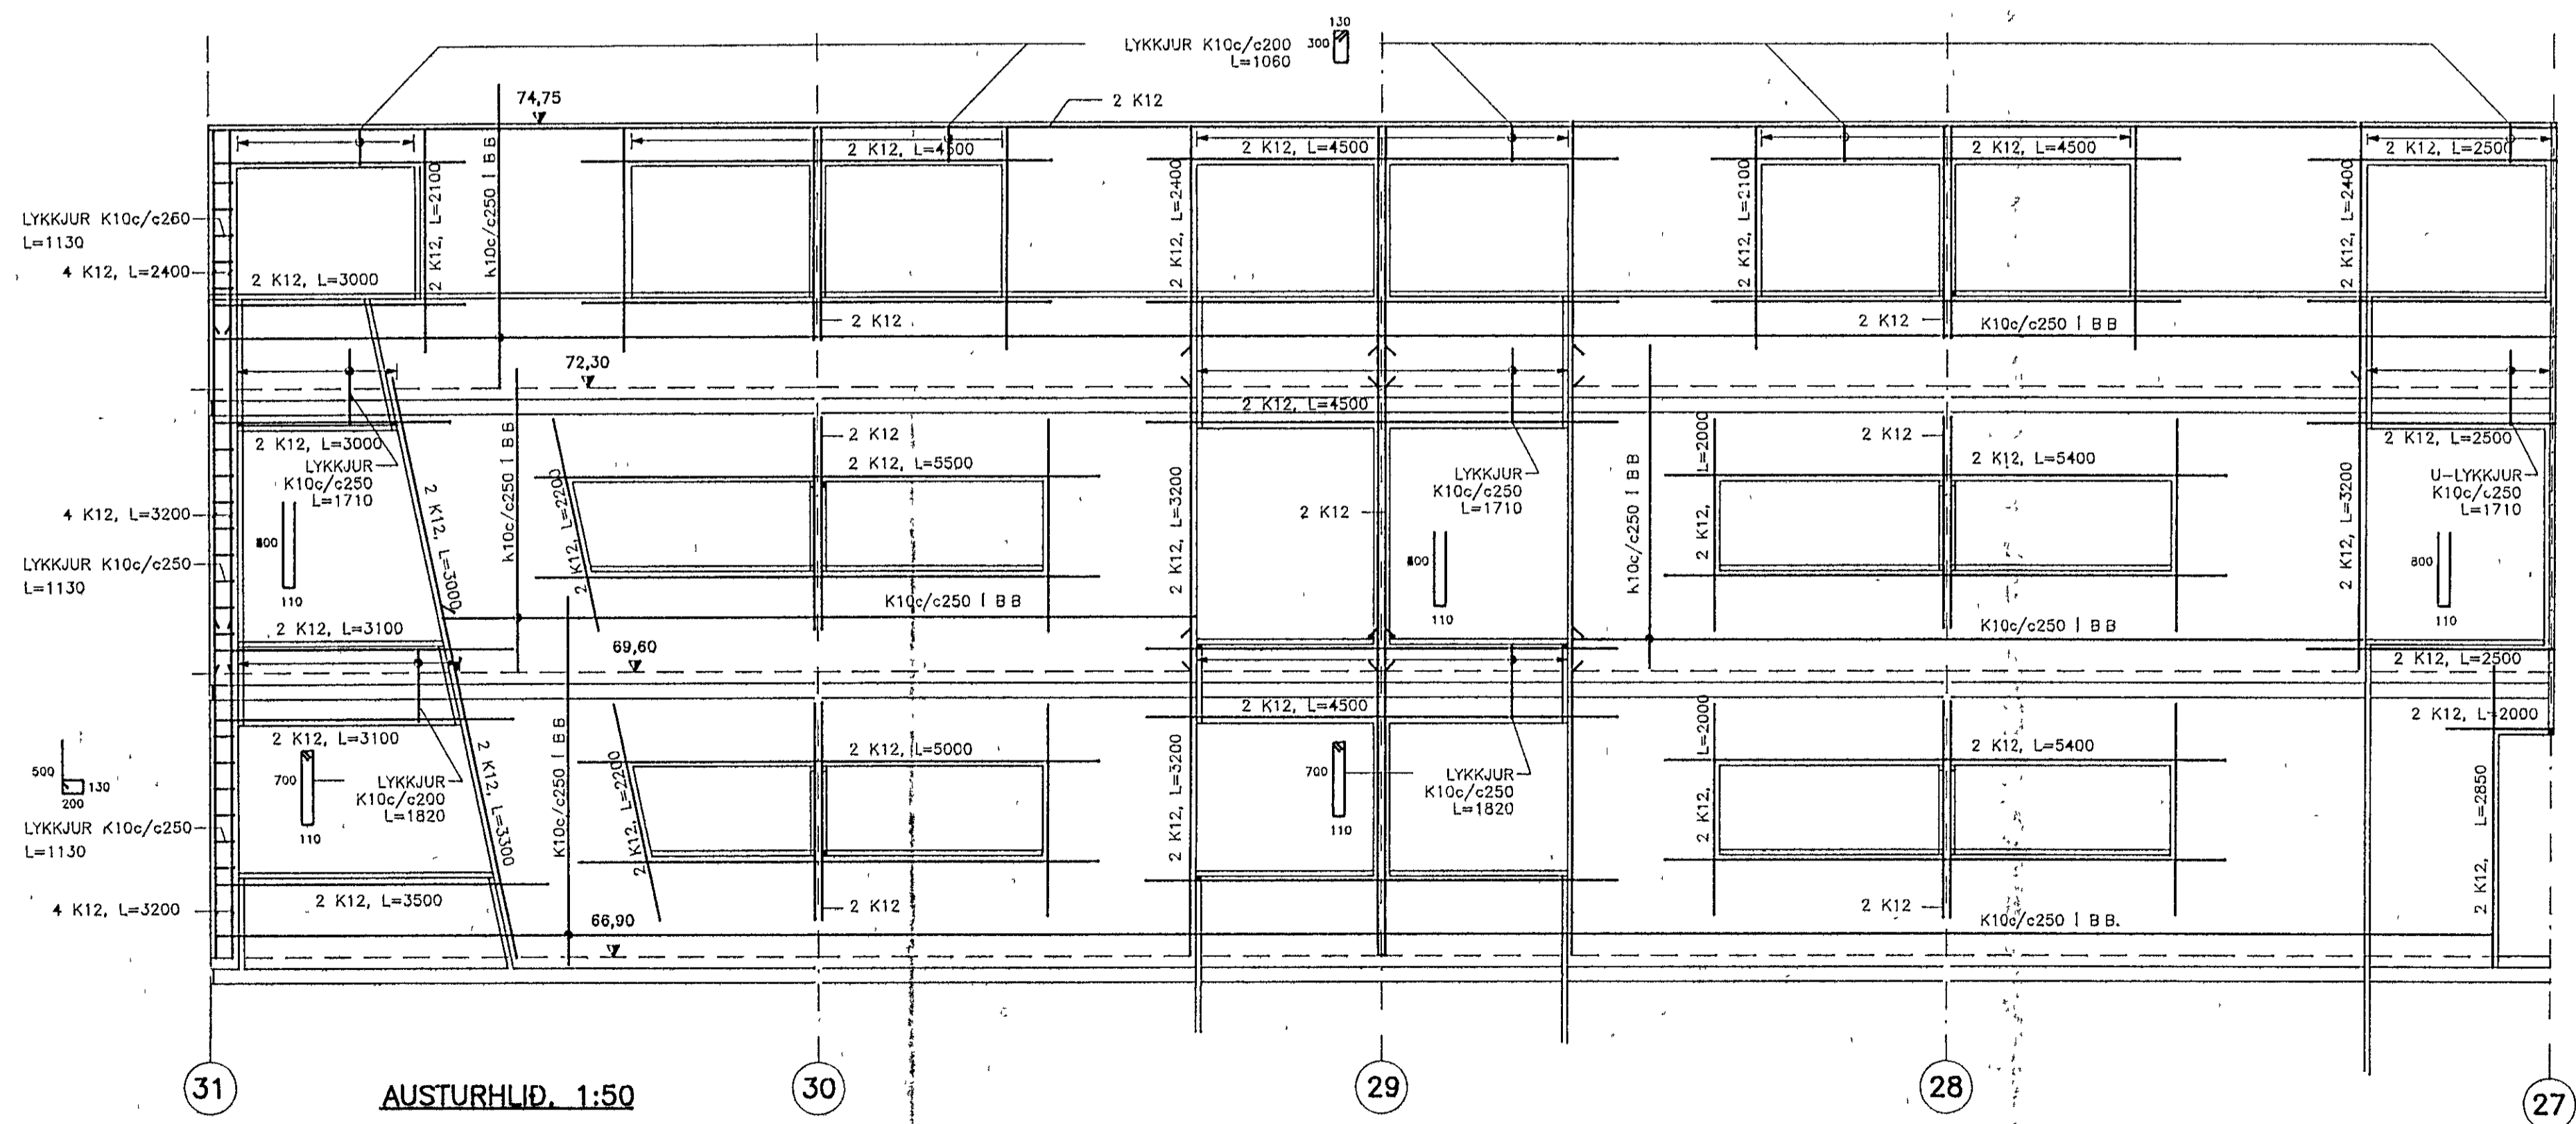

31 AUSTURHLID, 1:50

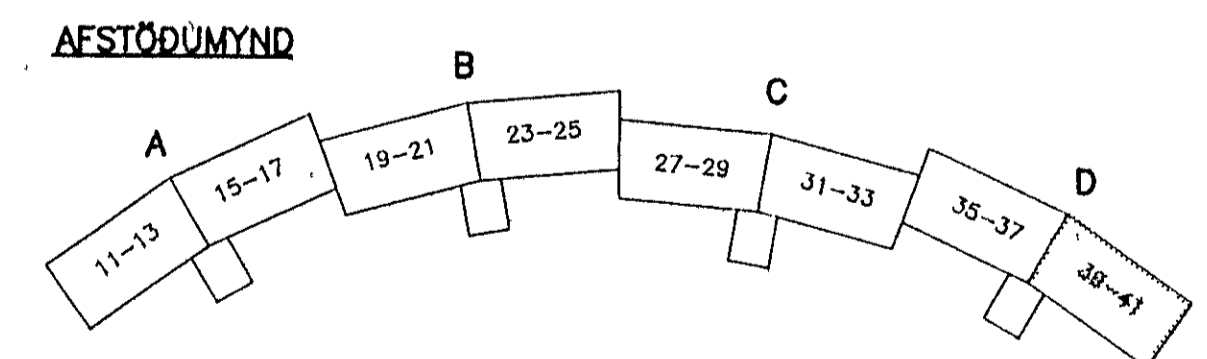

ALMENNAR SKYRINGAR SJÁ TEIKN NR 10
 hönnun hf
 17 FEB 1992
 Ráðgjafarverkfæðingarnir PRV Síðumula 1 108 Reykjavík
 Sími (91)814311 Utöu Reyðarförður Hvolsvöllur

M	KLUKKUBERG 35-41, HFJ	E
H		D
T	BURDARVIRKI	C
Y	JÁRNUN UTVEGGJA	B
G	HÚS 39-41	A