

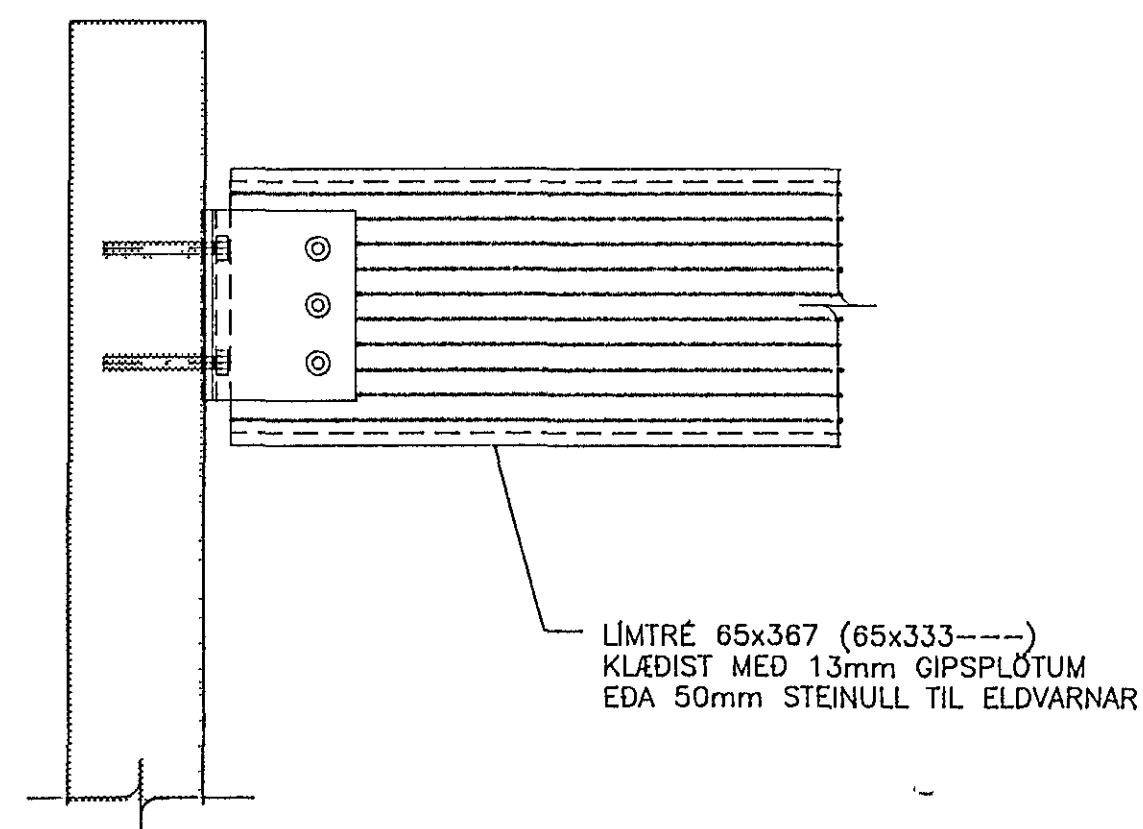




DEILI D-1, 1:10

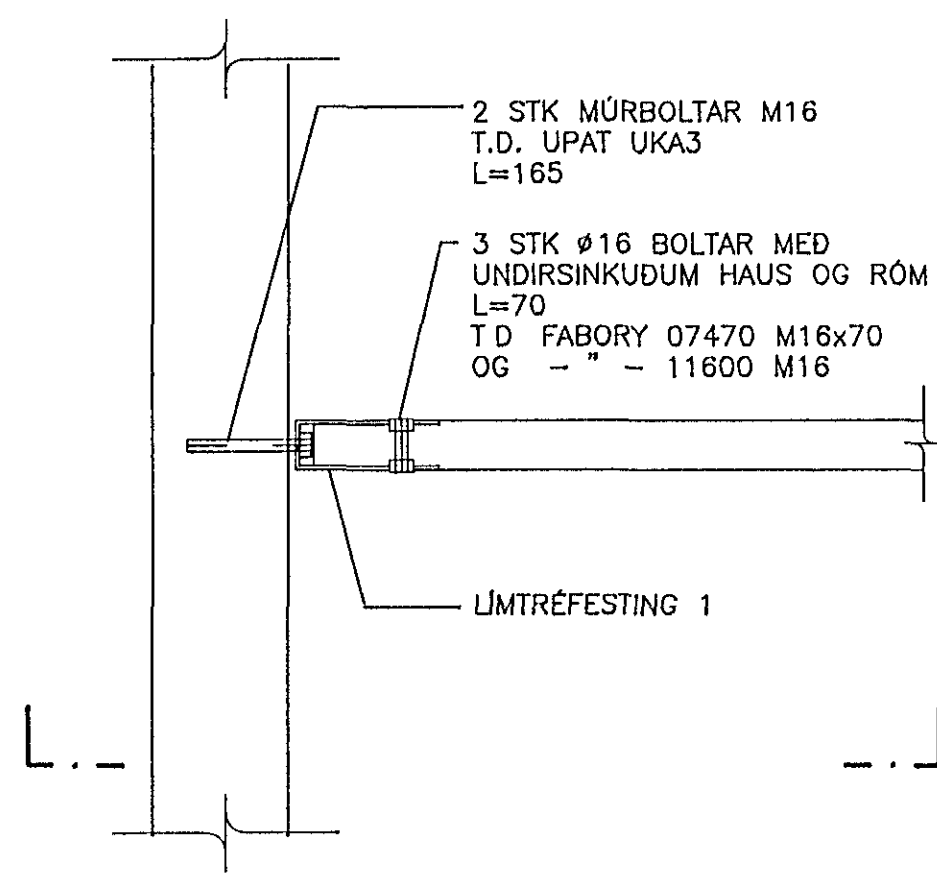


DEILI D-2, 1:10

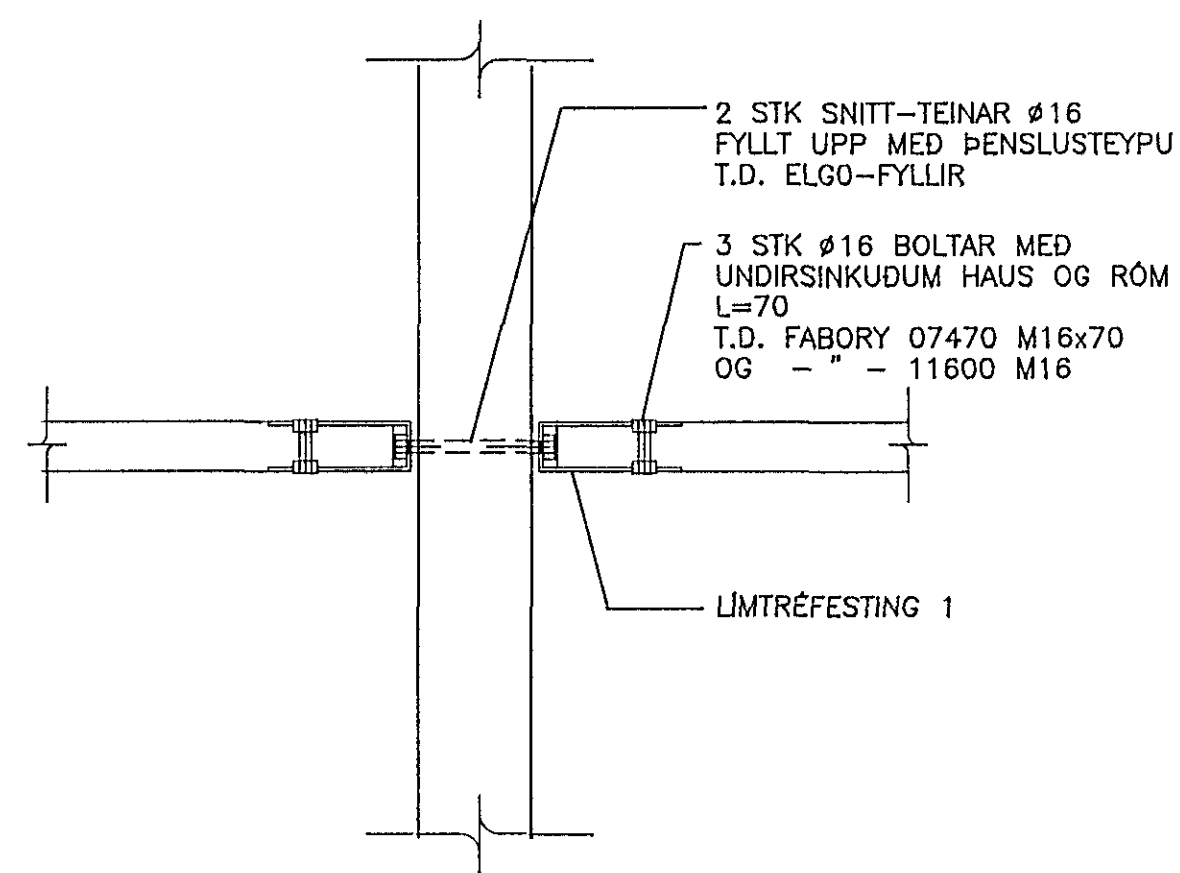


DEILI D-3, 1:10

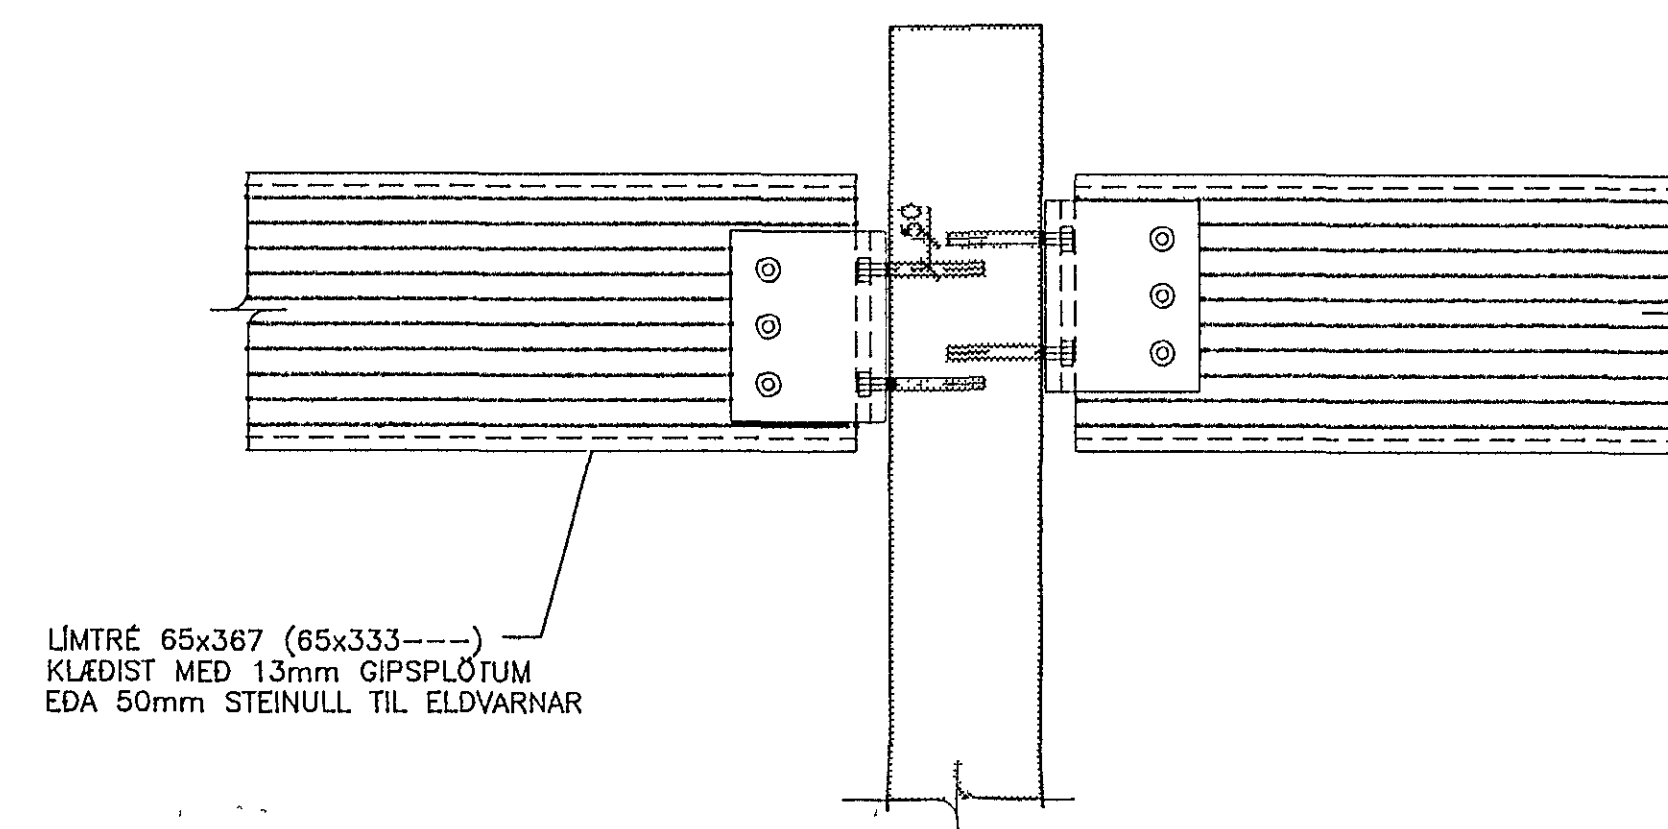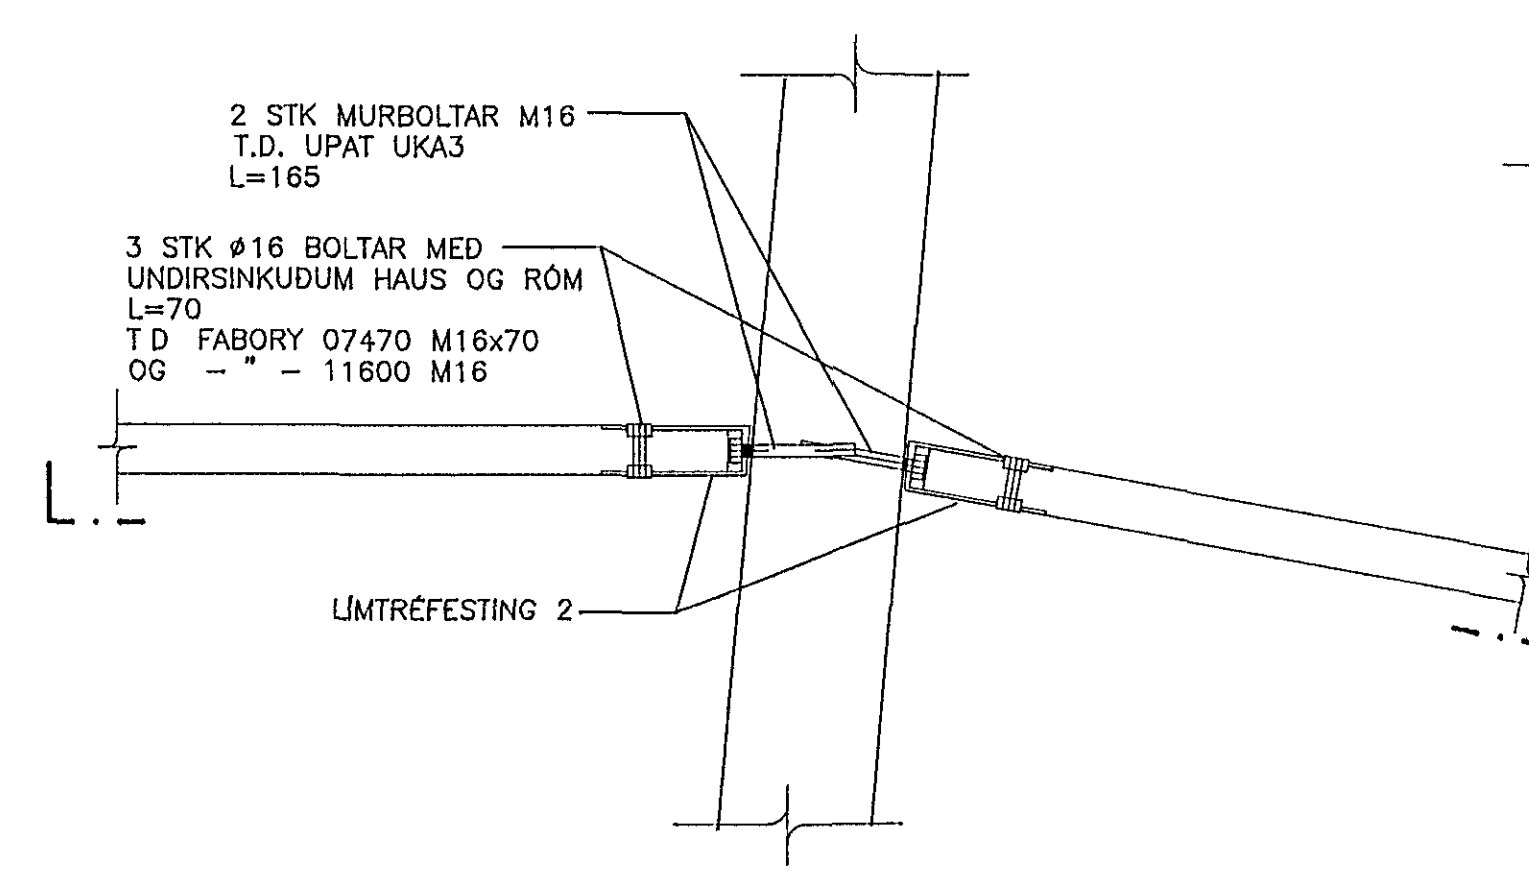


DEILI D-4, 1:10

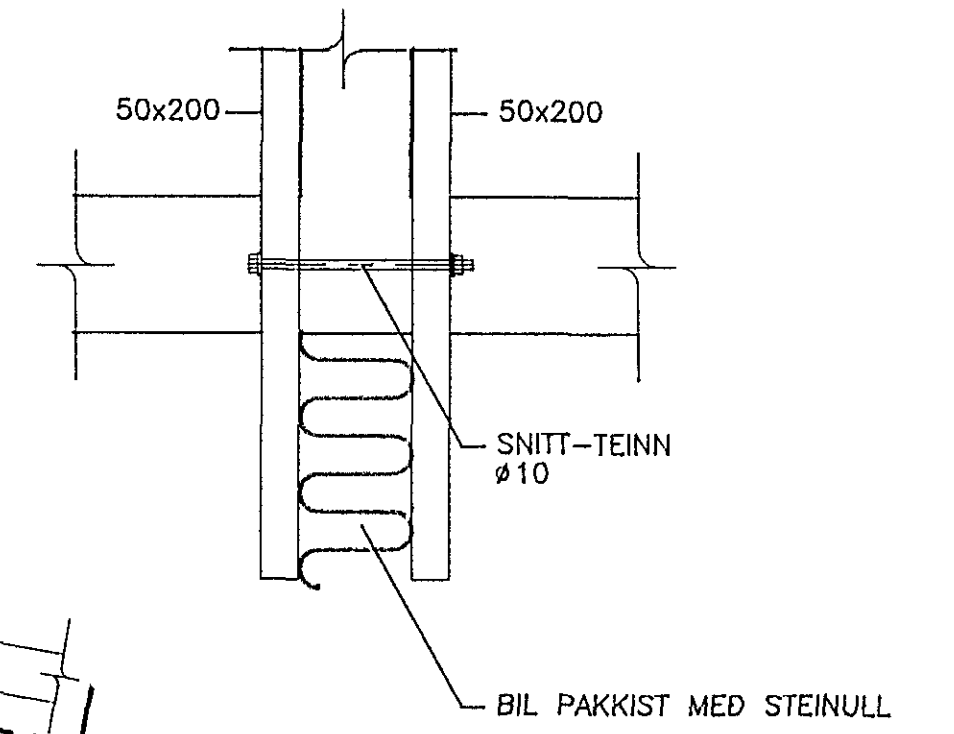



SNID J-J, 1:10

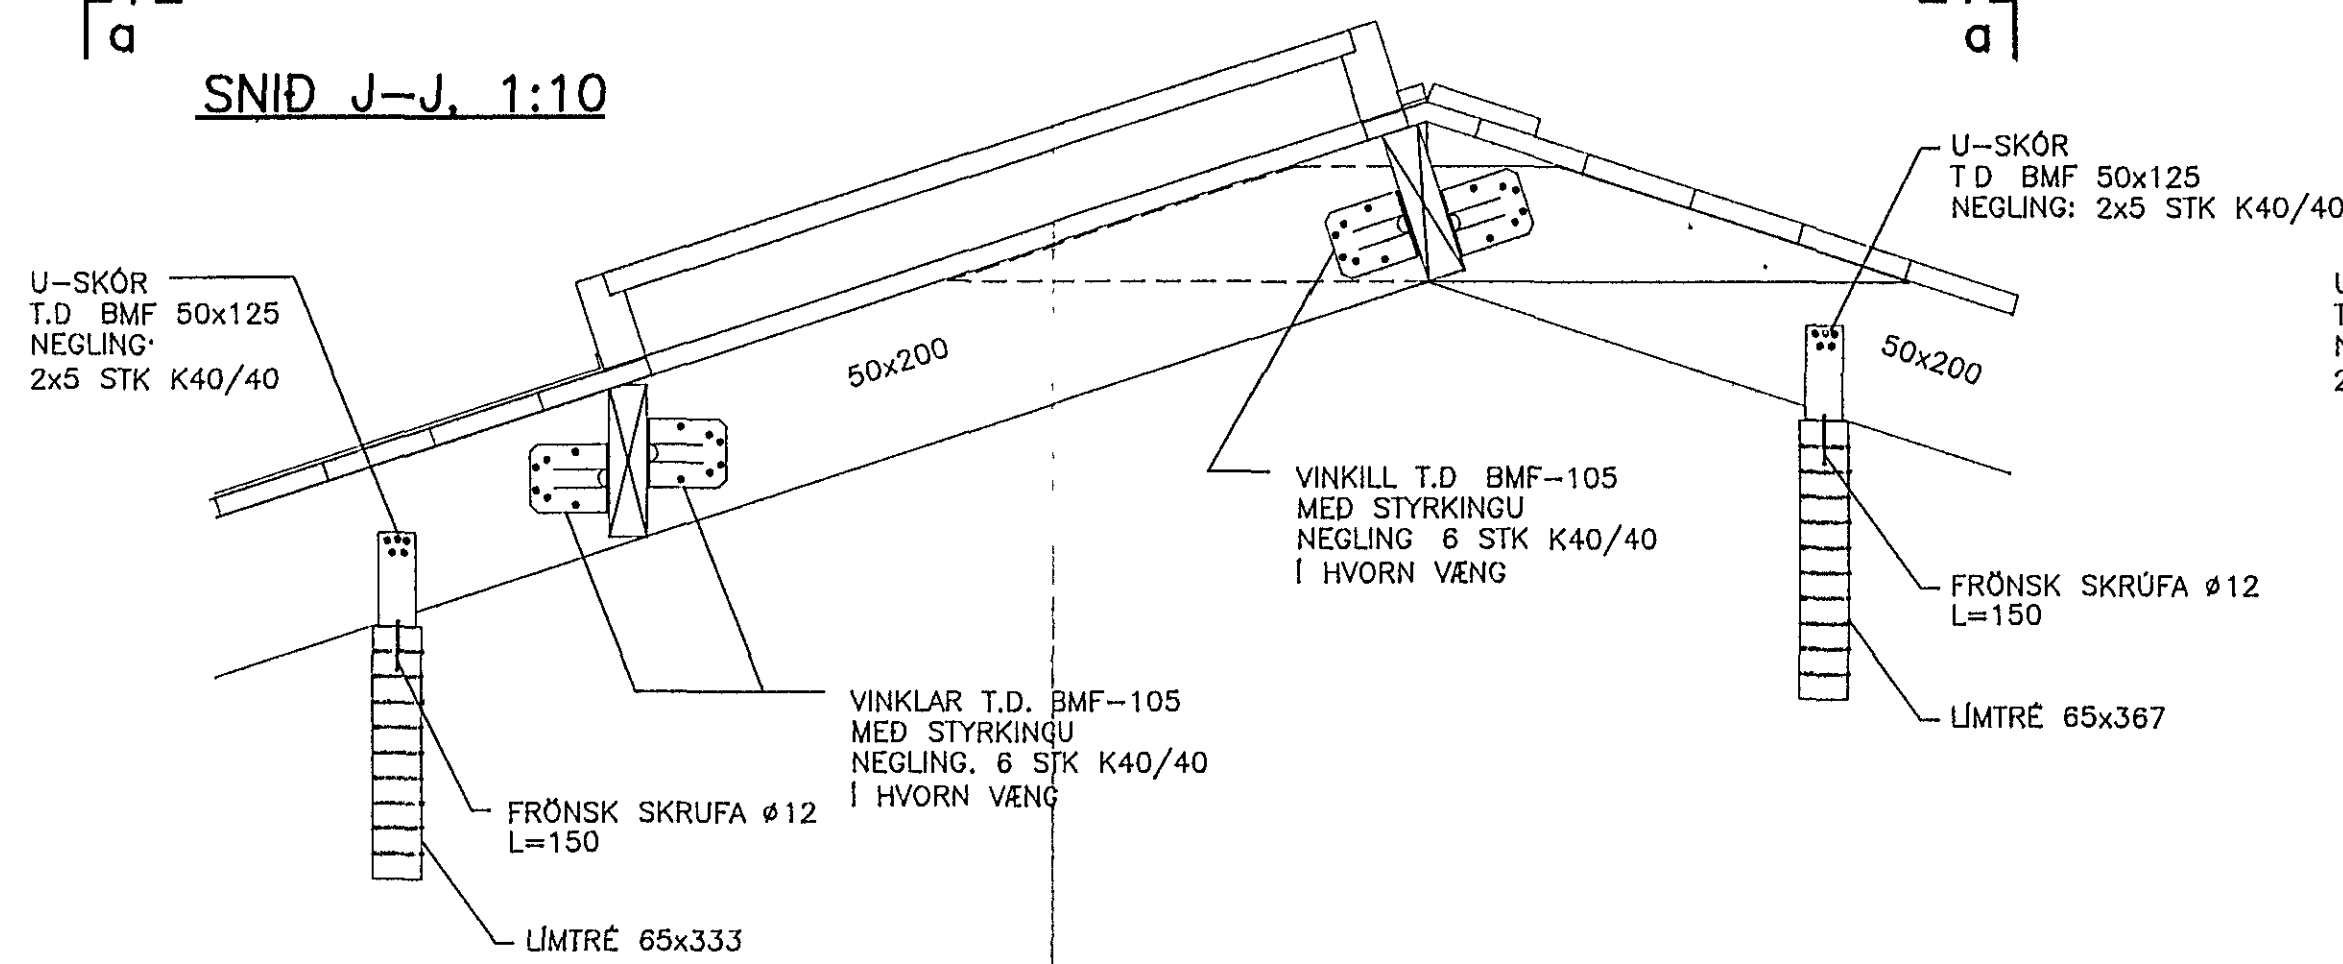

SNID K-K, 1:10

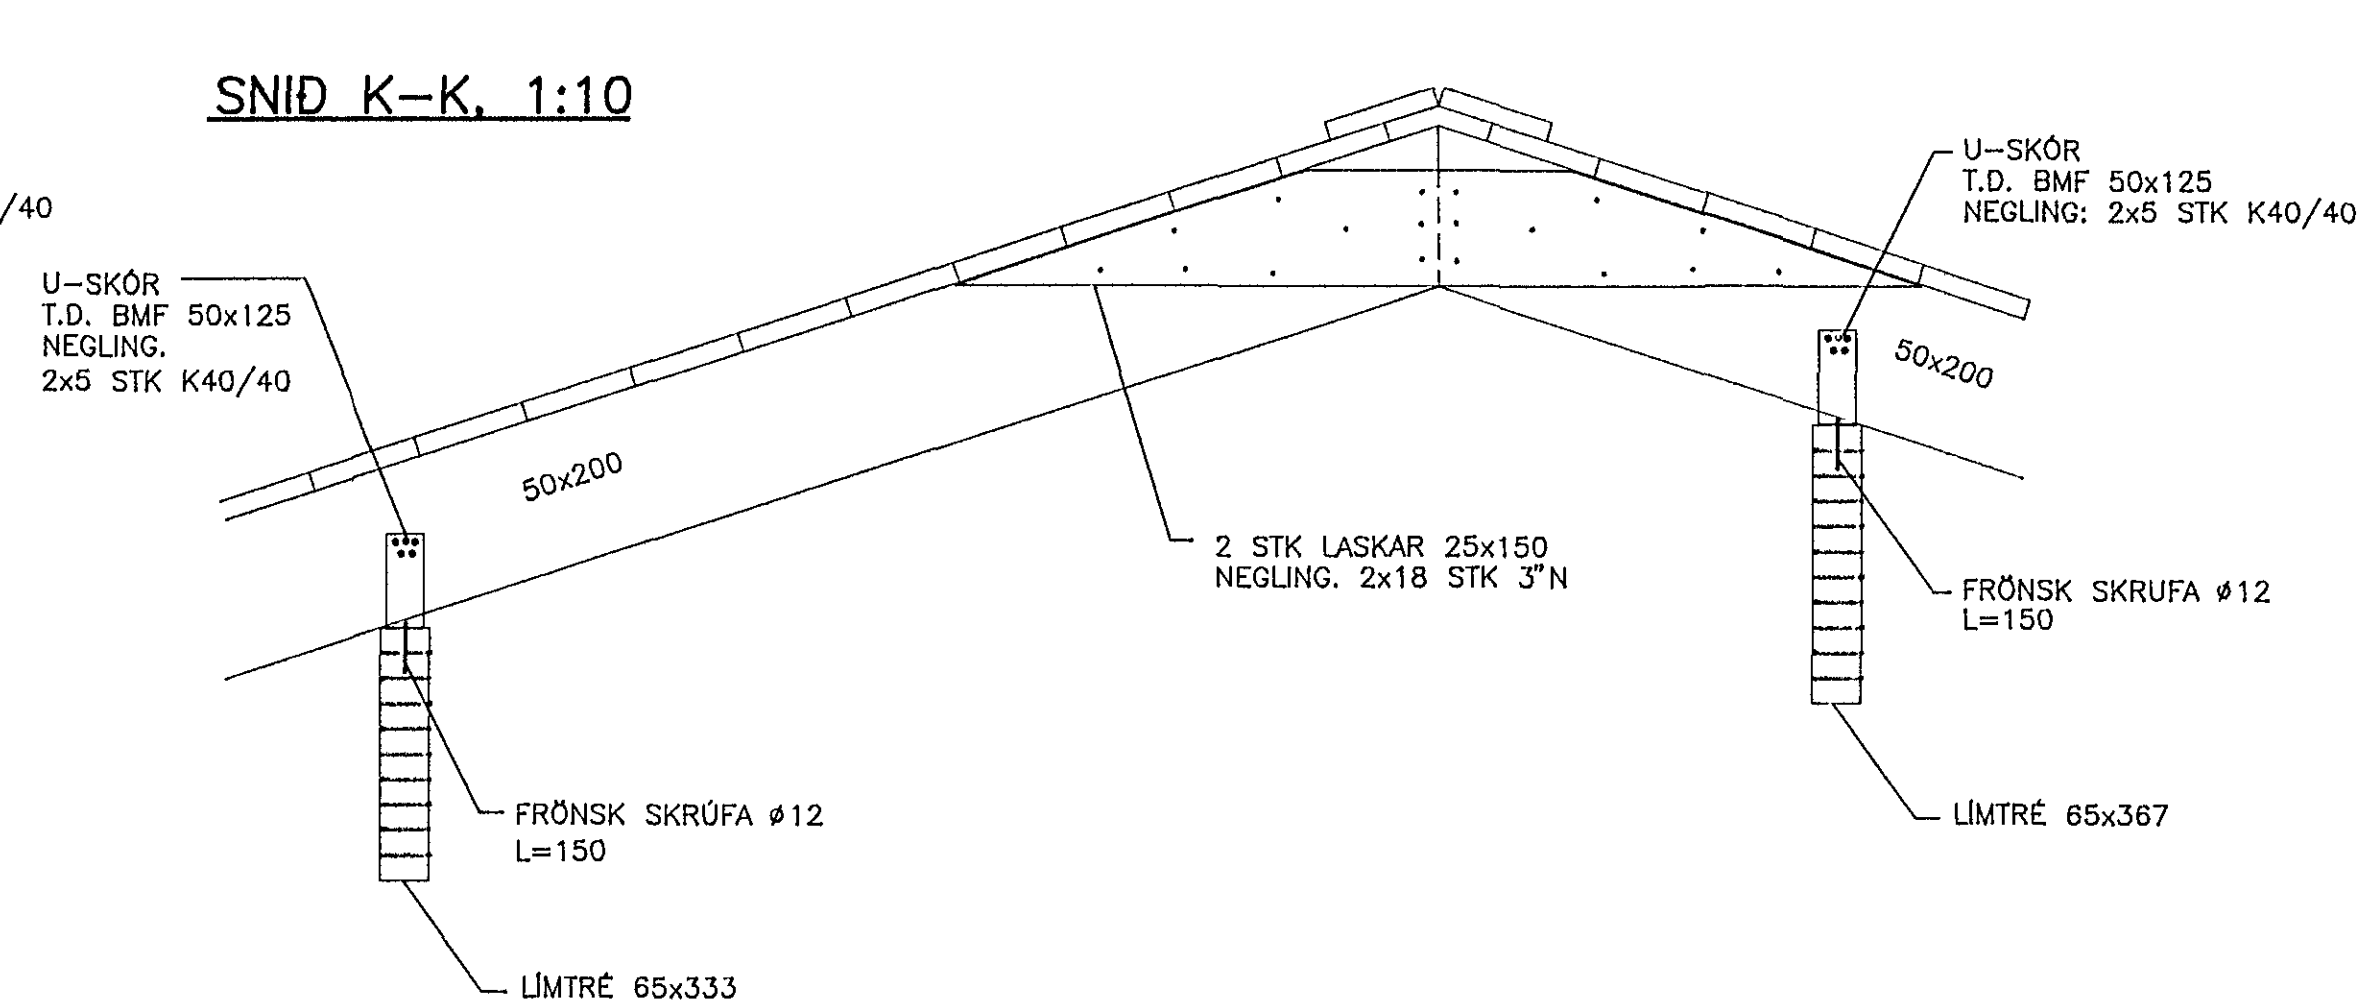

SNID a-a, 1:10

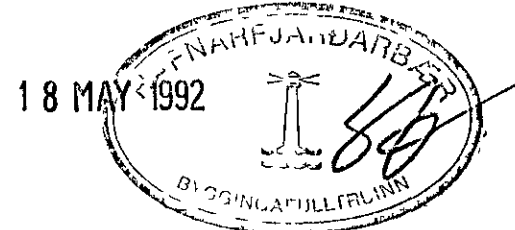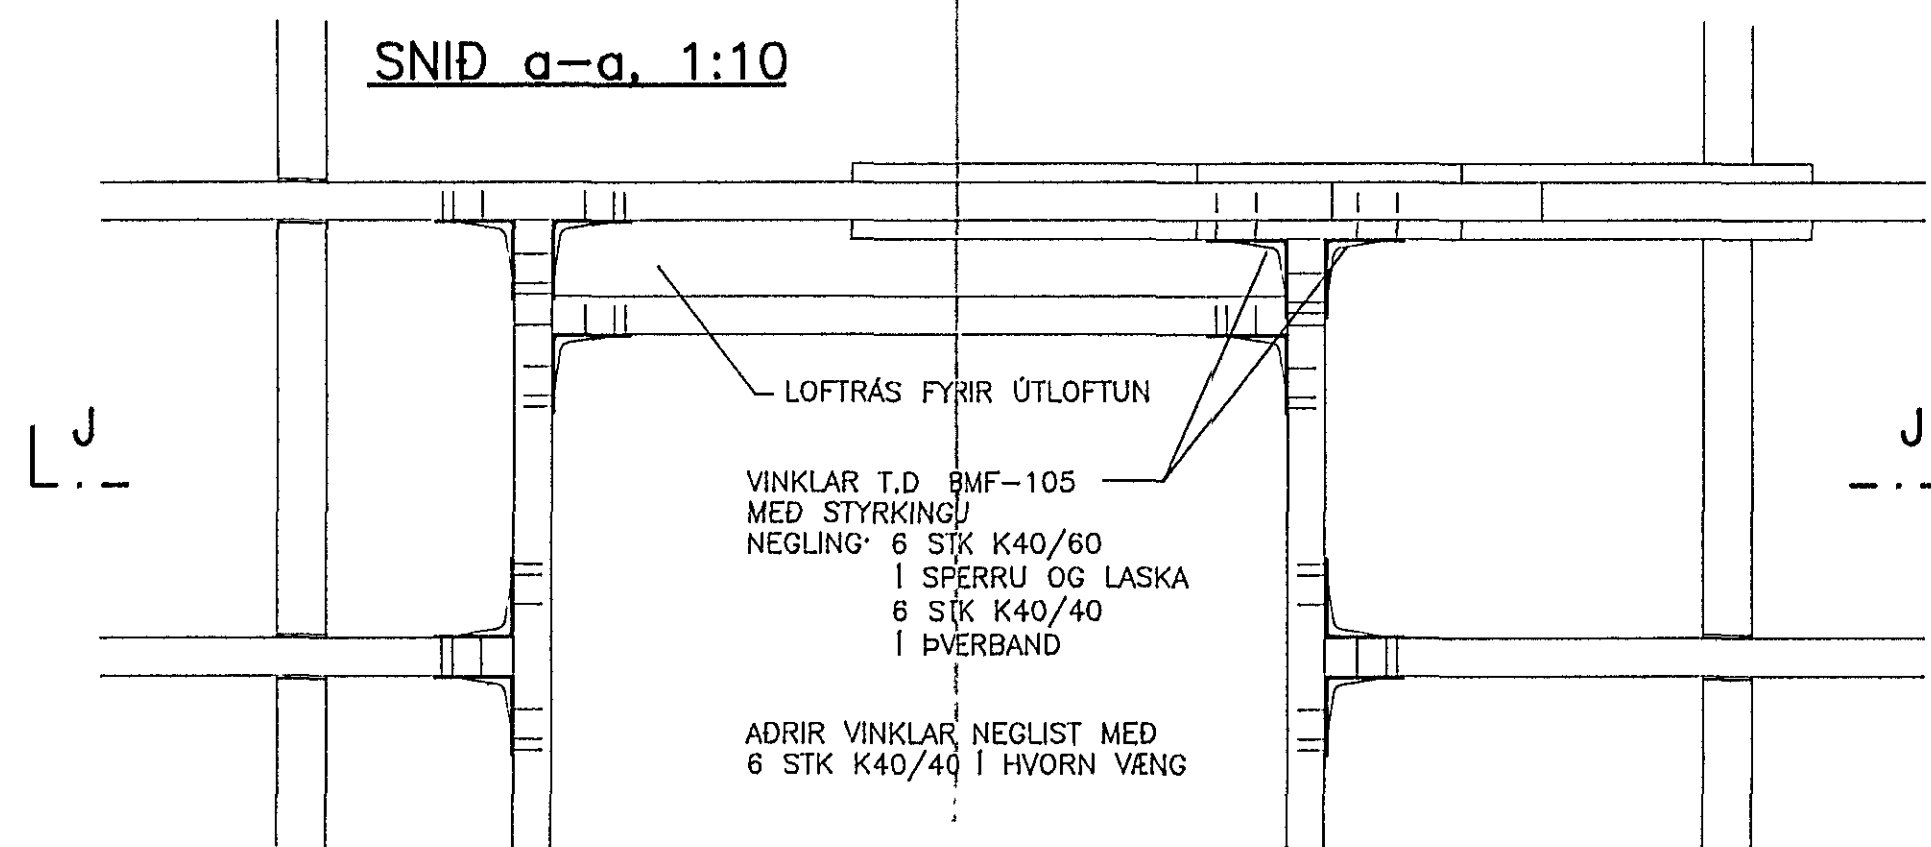

SKÝRINGAR SJÁ TEIKN NR -141D

D

hönnun hf Raðgjafarverkfræðingar FRV Síðumúla 1 108 Reykjavík
Sími (91)814311 Útibú Reyðarfjörður Hvolsvöllur

M	KLUKKUBERG 35-41, HFJ.	E
H	EMJ	D
T	Kaþa	C
Y	BURÐARVIRKI; VEGGIR 3. HÆÐAR OG ÞAK, DEILI.	B
G		A