




SNID F-F MKV. 1:10

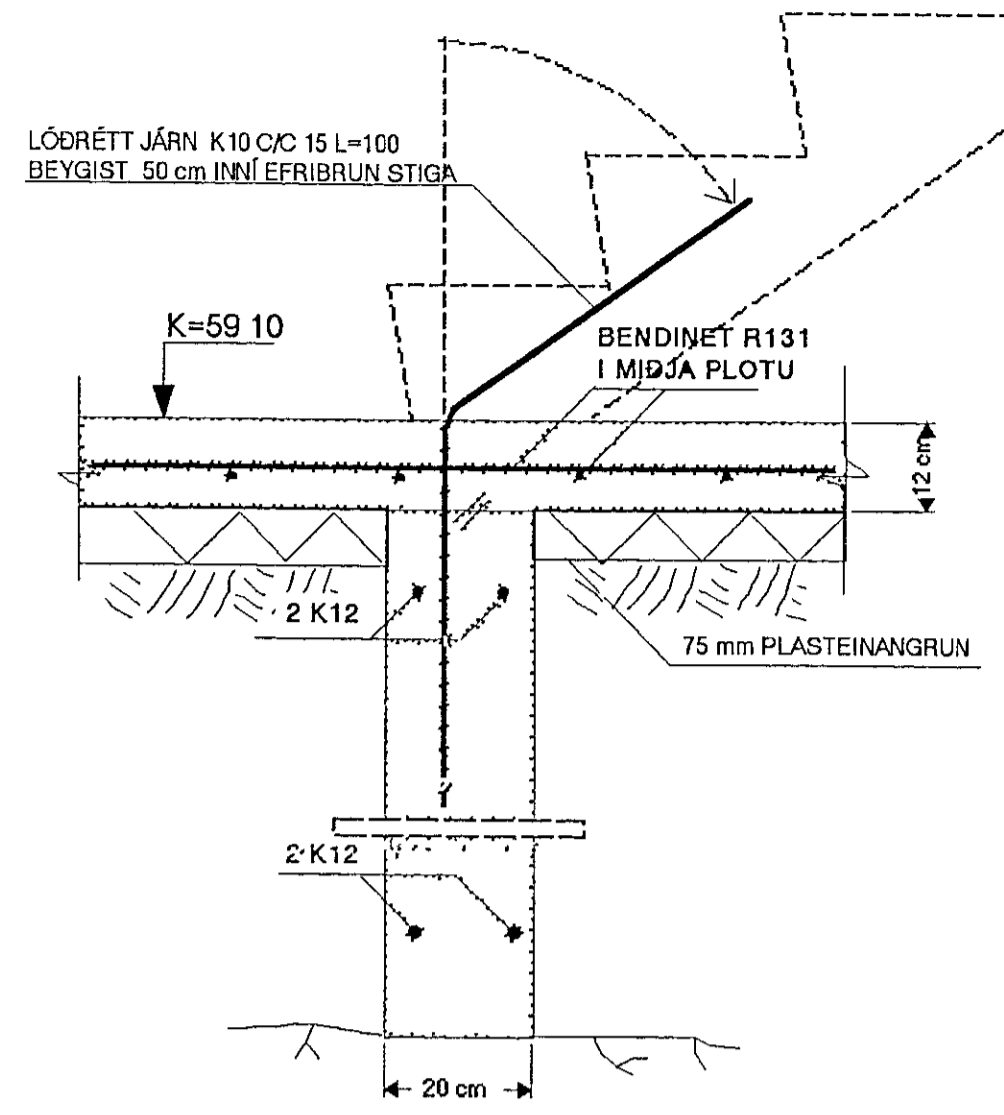


SNID F-F MKV. 1:10

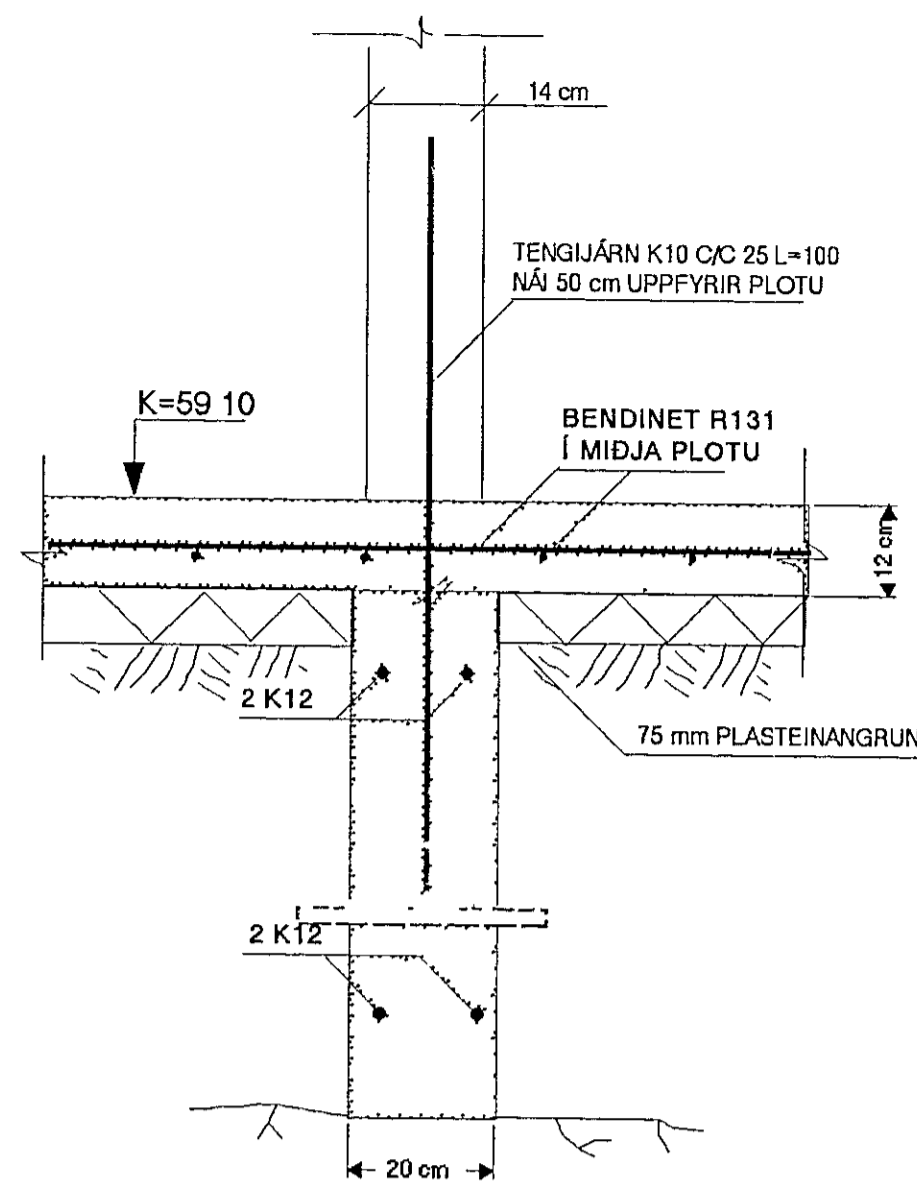


SNID G-G MKV. 1:10

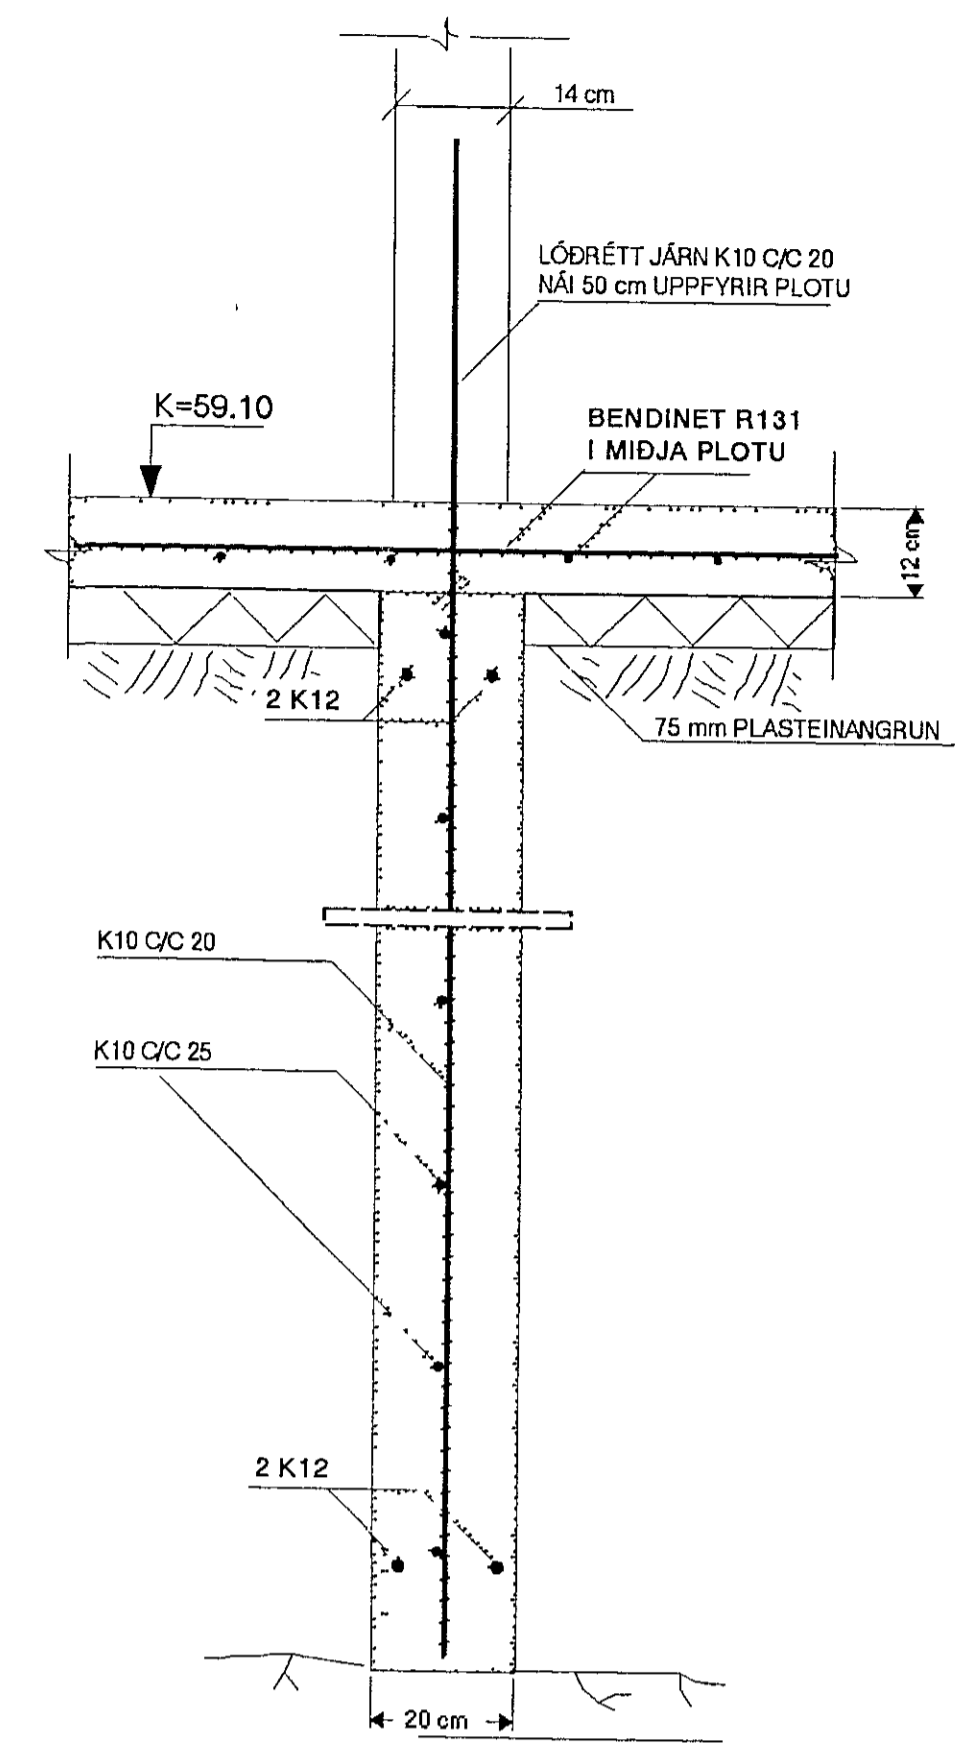


SNID H-H MKV. 1:10

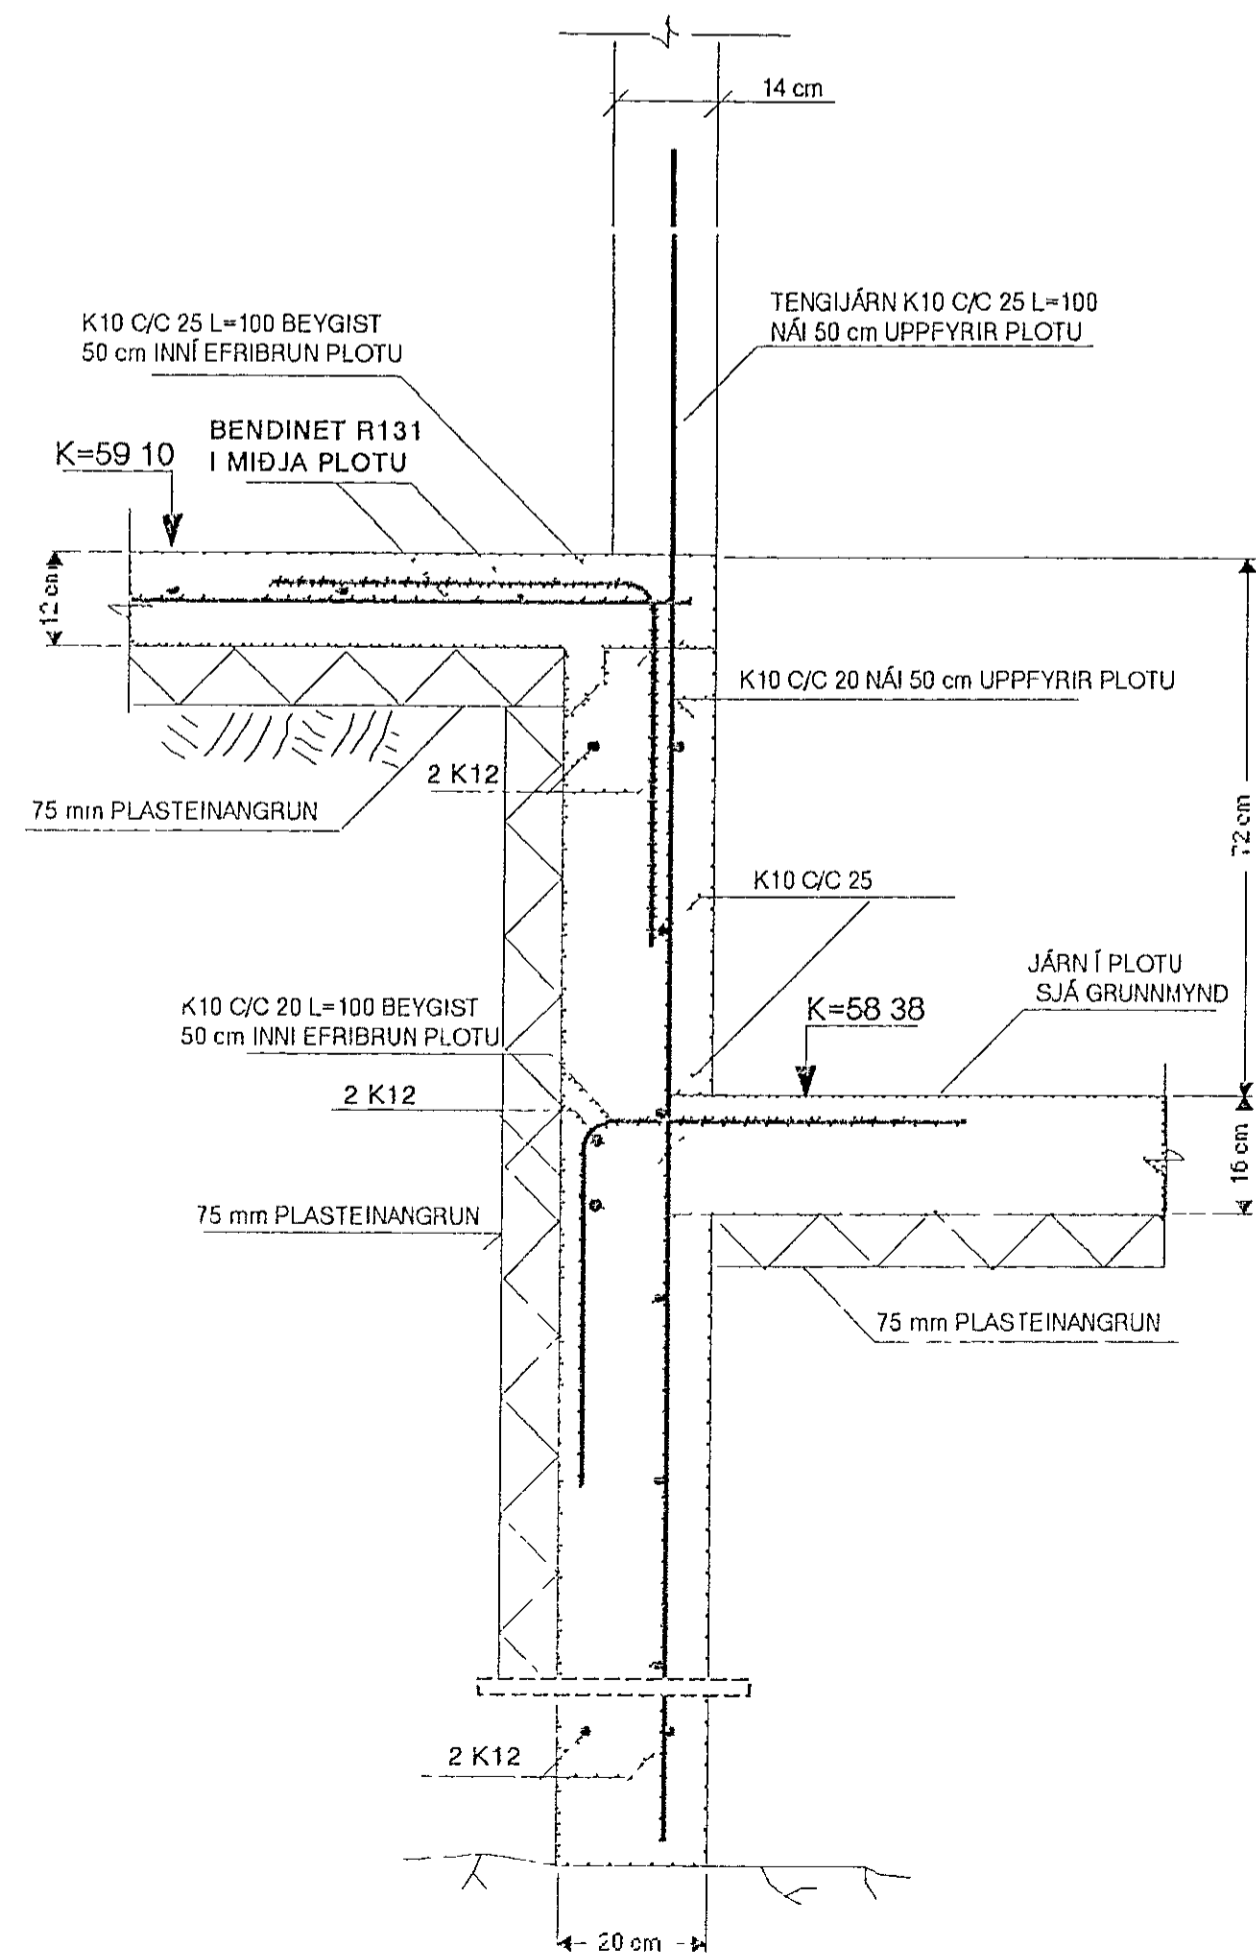

SNID I-I MKV. 1:10

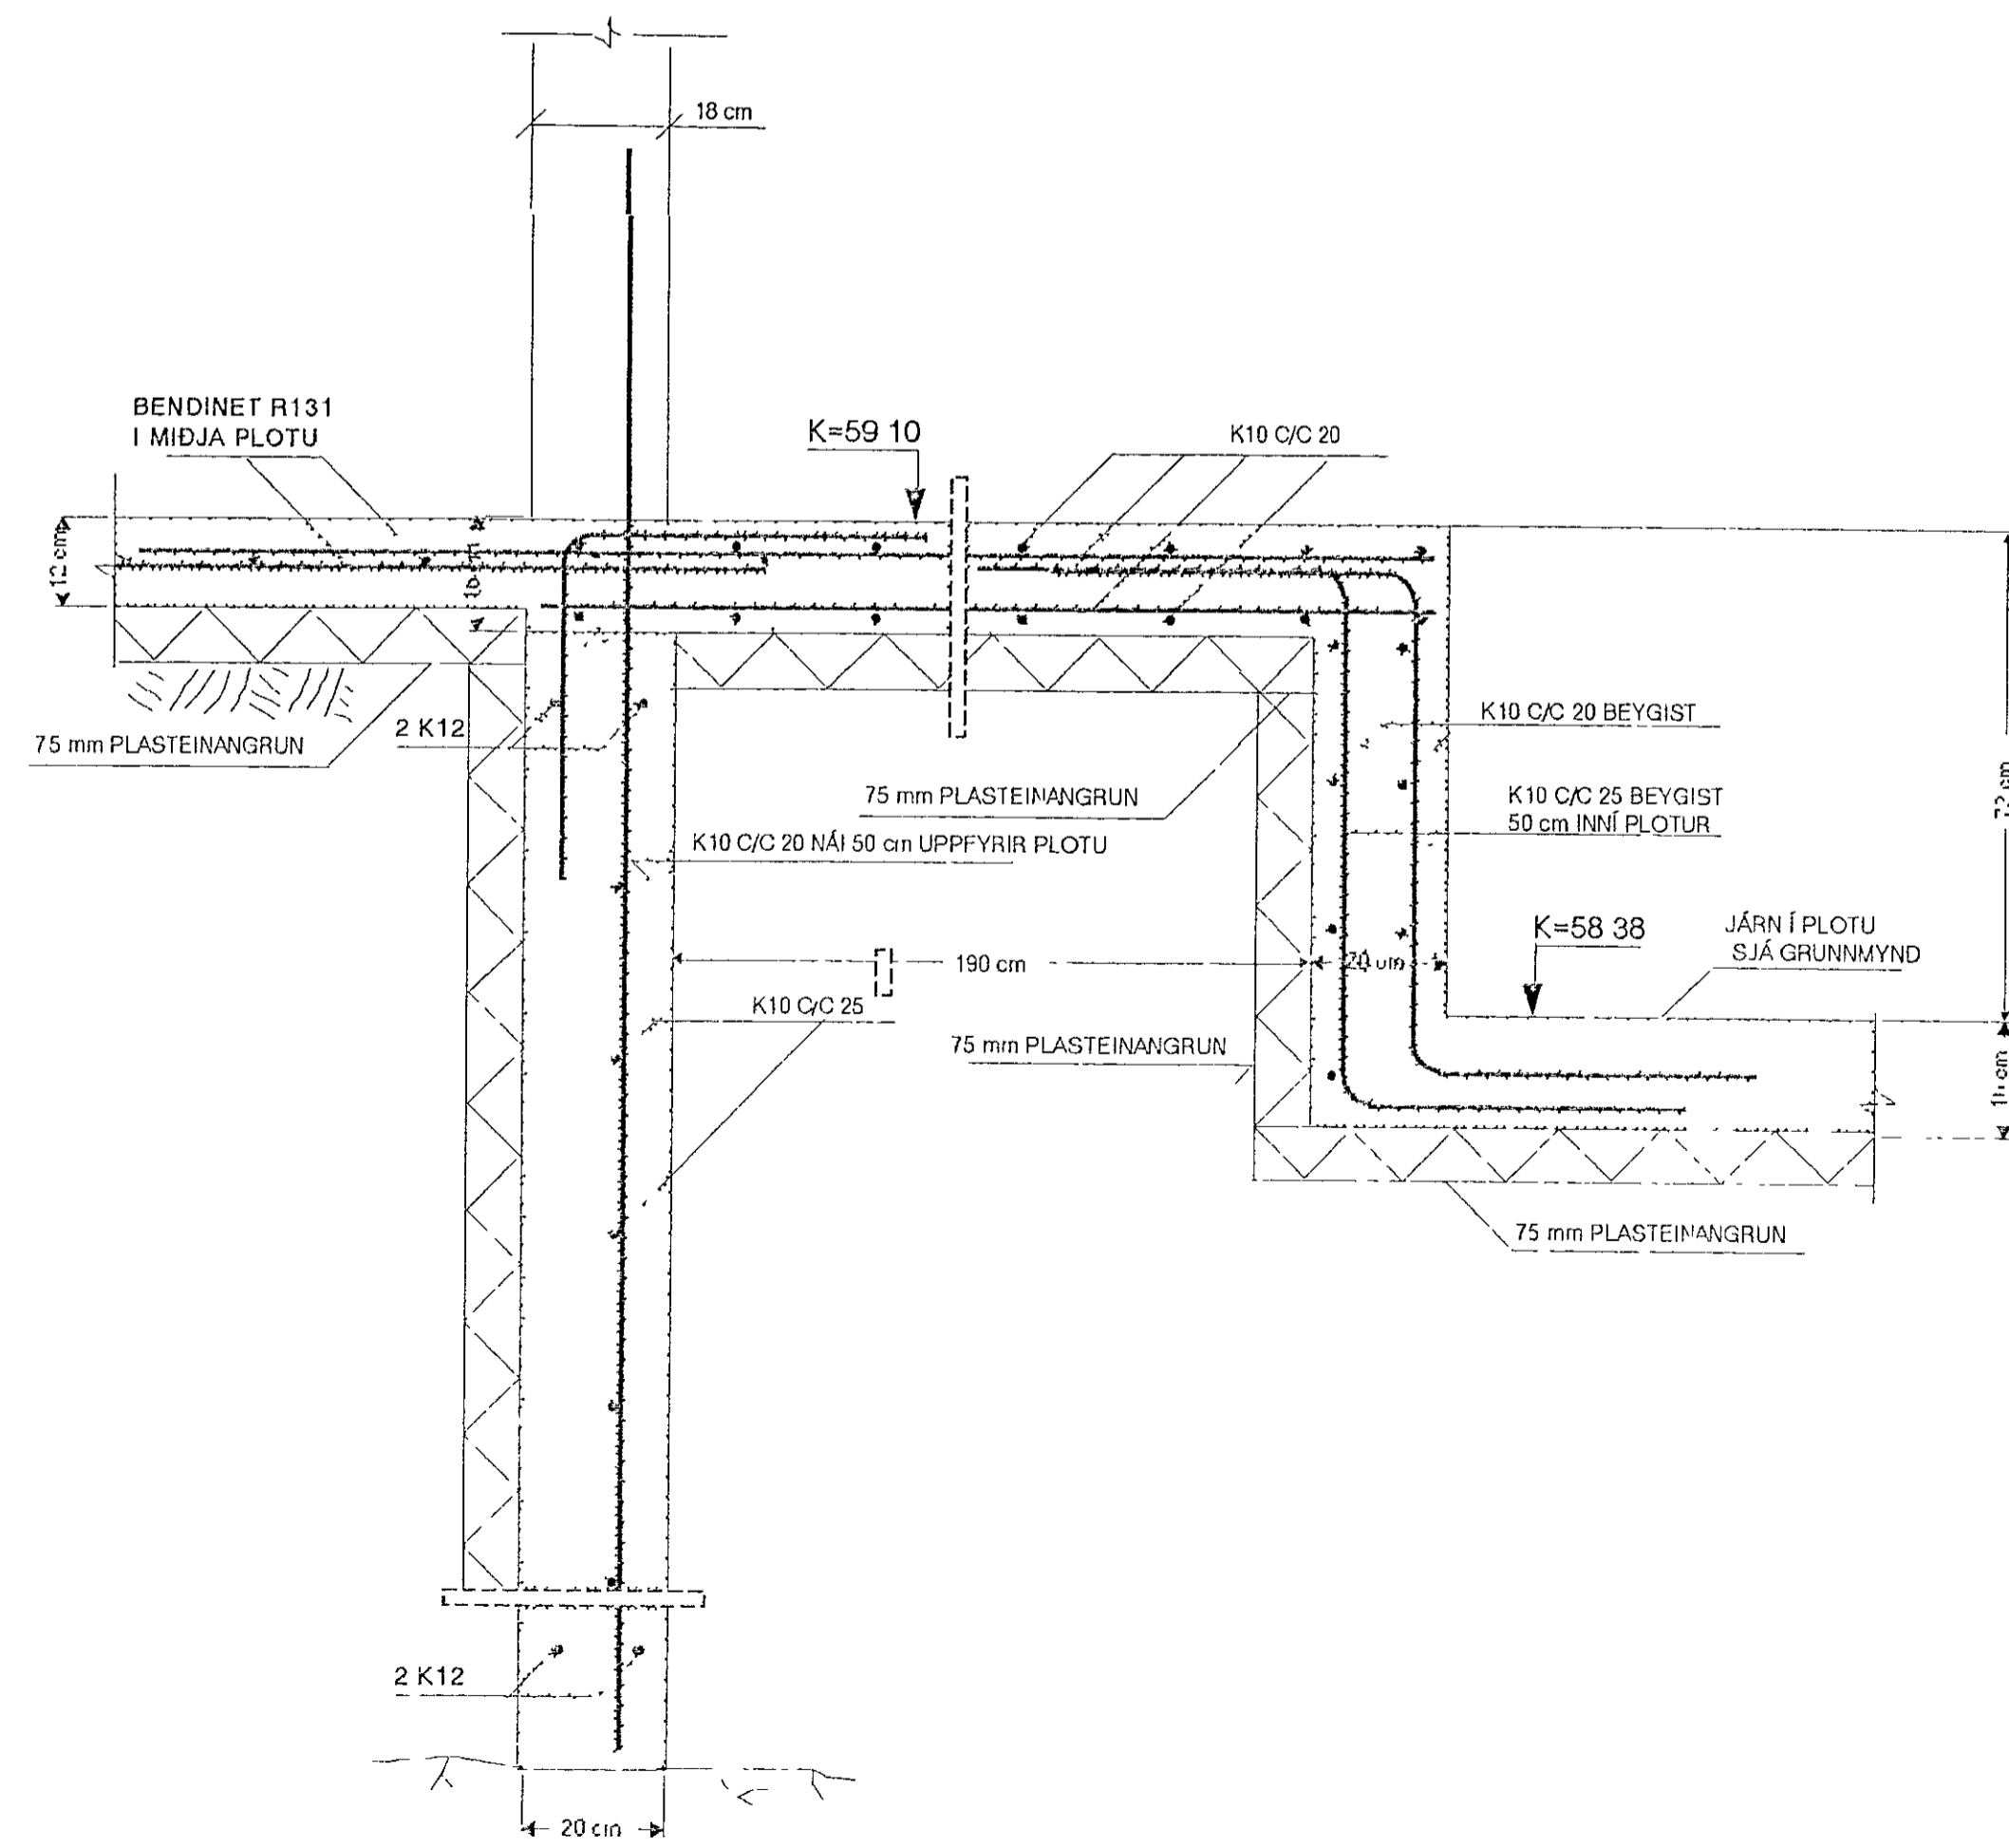


SNID J-J MKV. 1:10

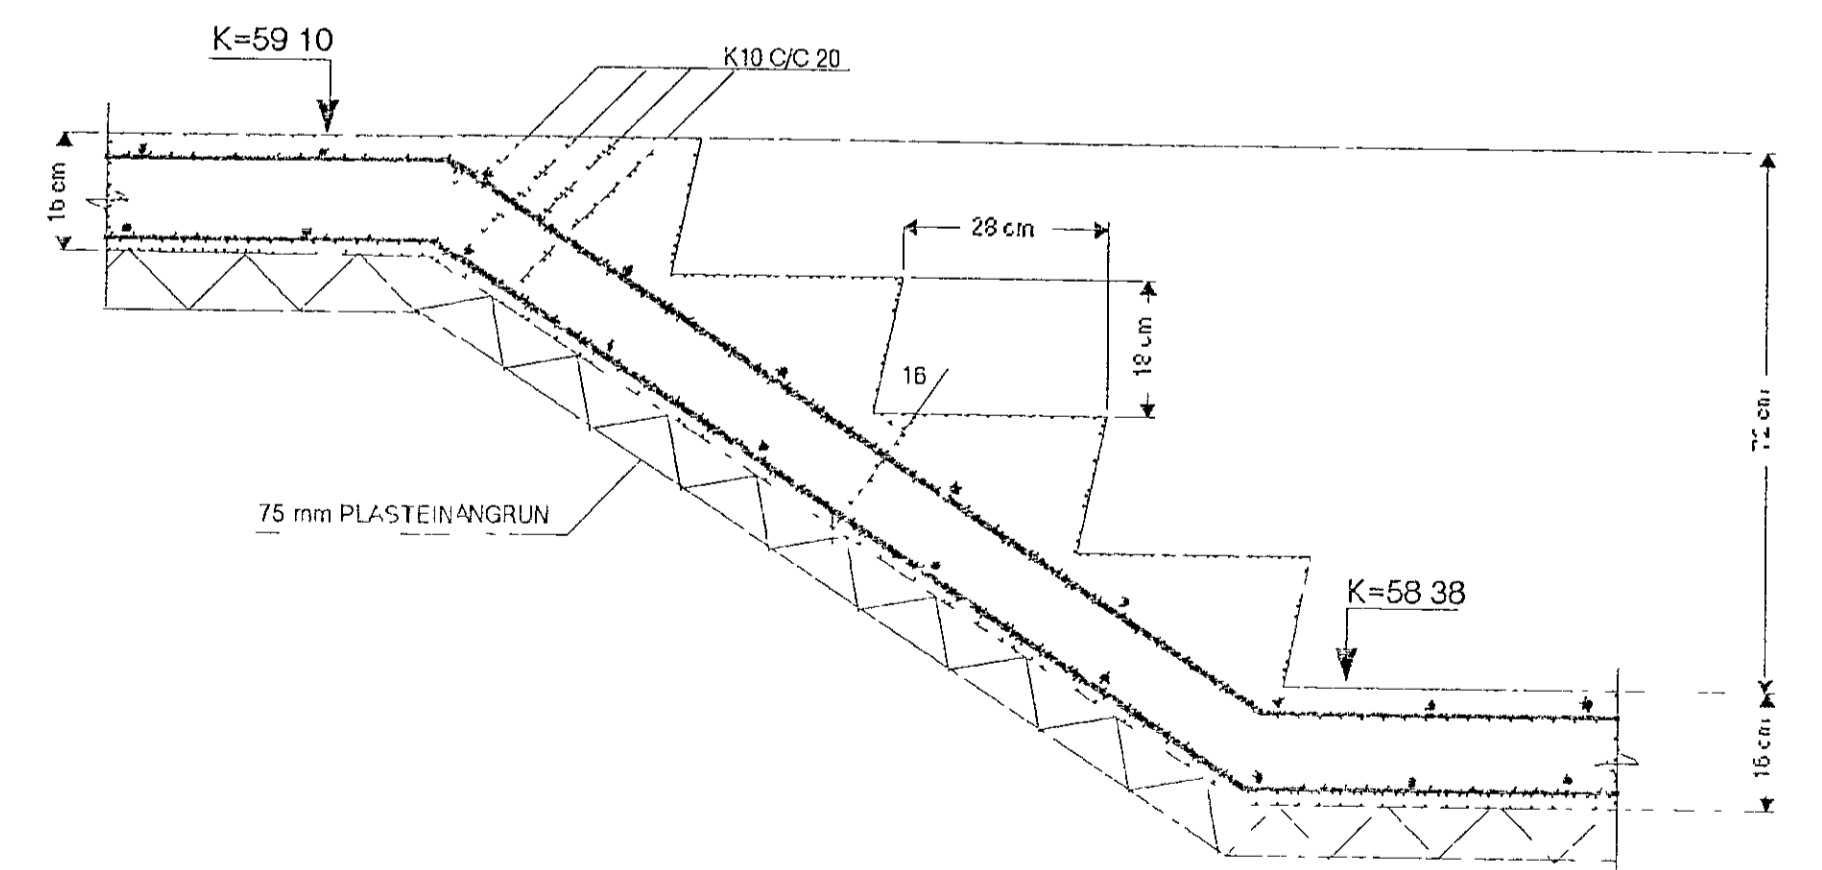

SJÁ SKÝRINGAR Á TEIKN NR. 101

BREYTT 24.06.1992

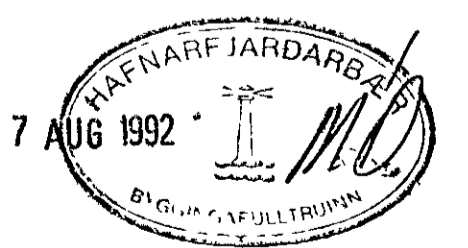

KVARDI 1:10	TV	TÆKNIVANGUR S/F	VERKNR
DAGS AGUST 1992	STÓRHÖFDI 17 108 REYKJAVÍK	TÆKNIPJÓNUSTA S 67 68 45	TEIKN NR 102
HANNAÐ M.G.	VERKEFNI KLUKKUBERG 36 HAFNARFIRDI		BREYTT DAGS
TEIKNAD M.G.	HEITI BURÐARVIRKI SNID I UNDIRSTODUR		
YFIRFARID	MAGNUS GYLFASON	F.T.F.I	