




SNID D-D MKV. 1:20

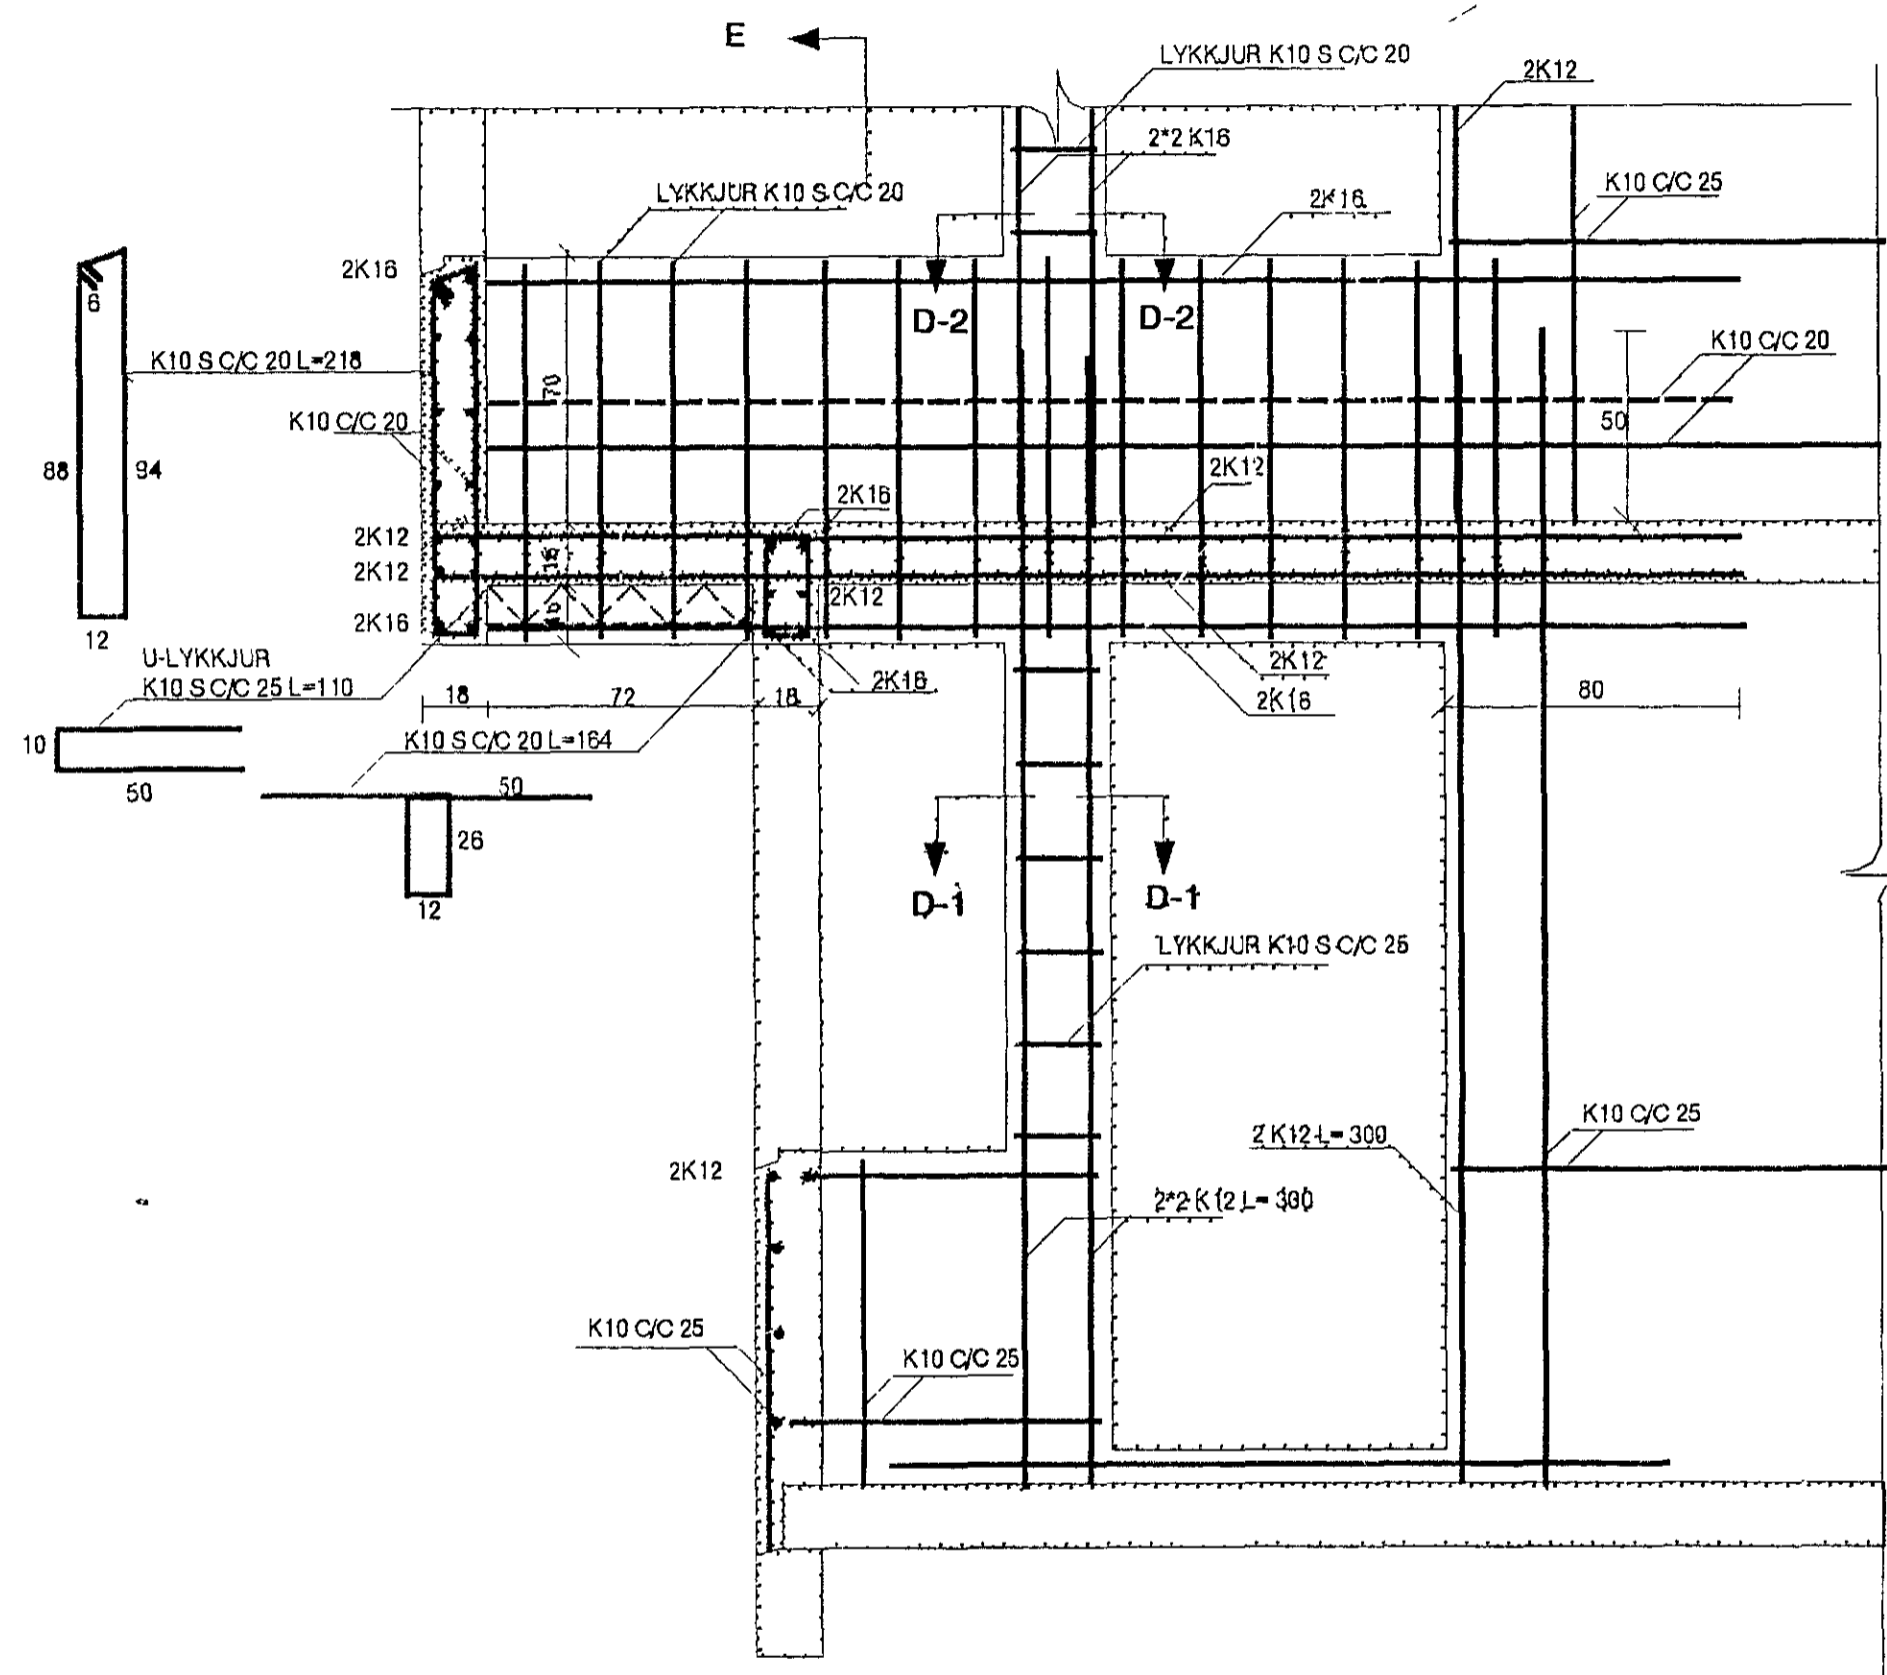


SNID E-E MKV. 1:20

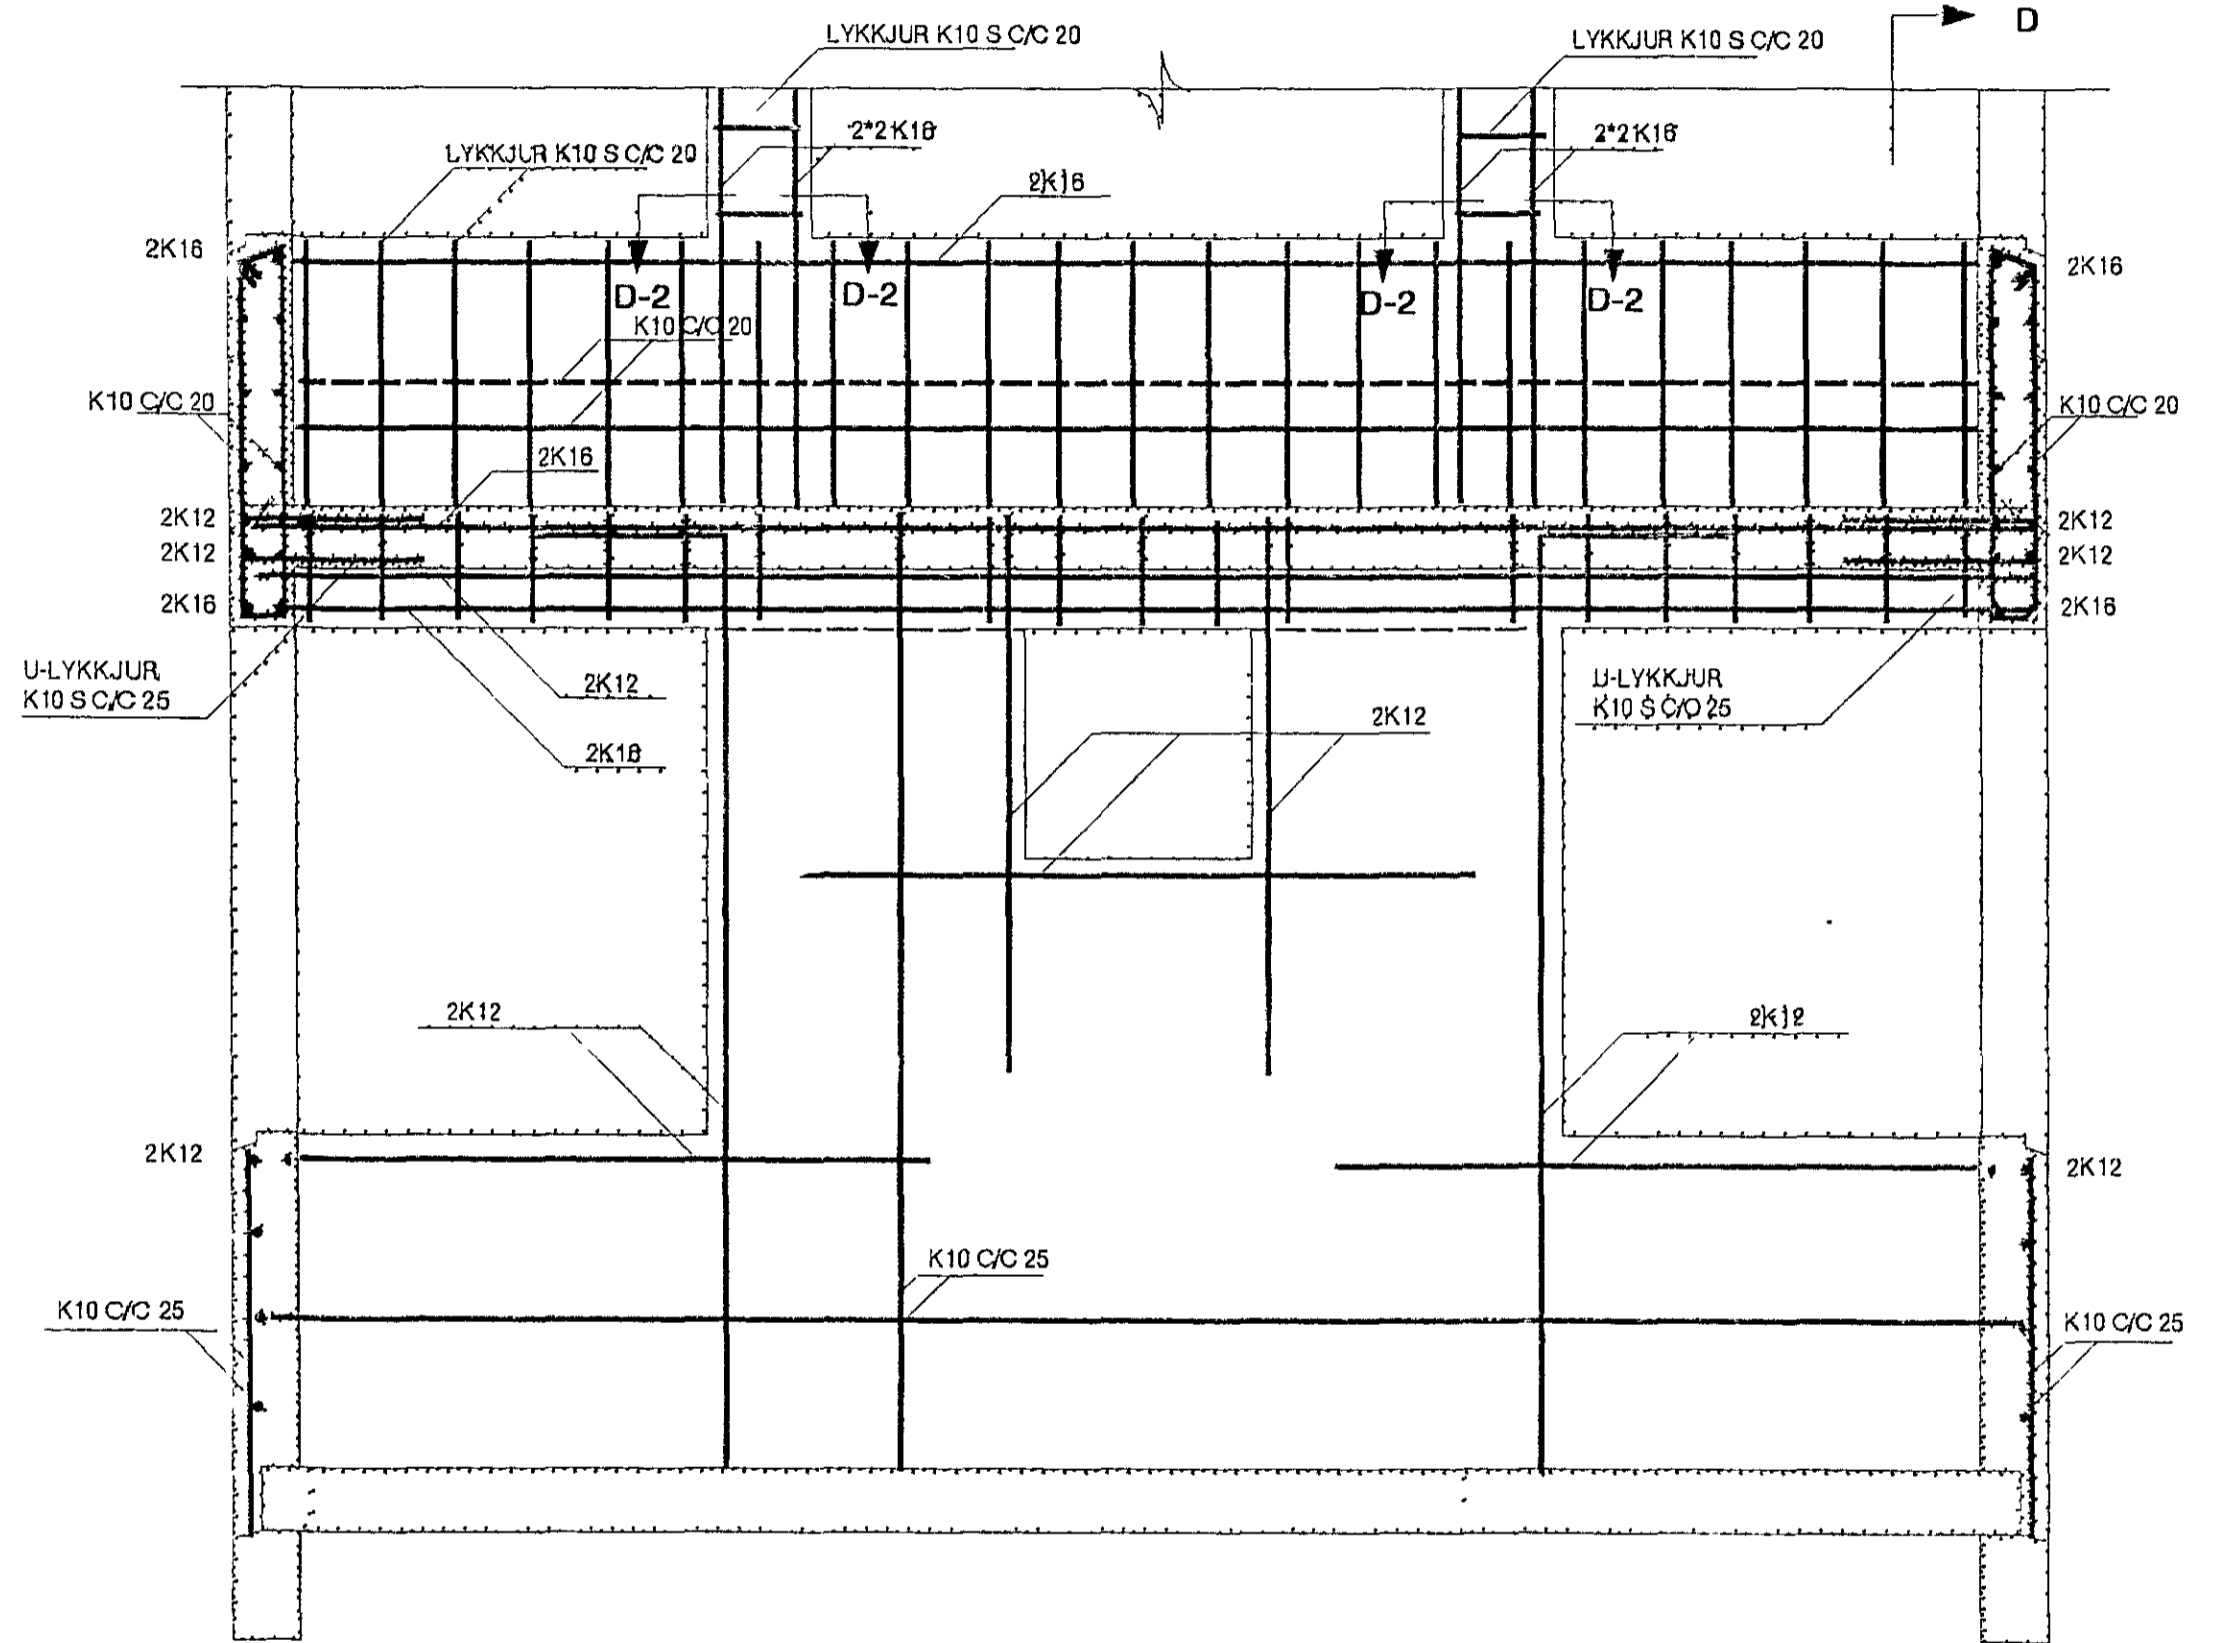

SNID D-1 MKV. 1:10

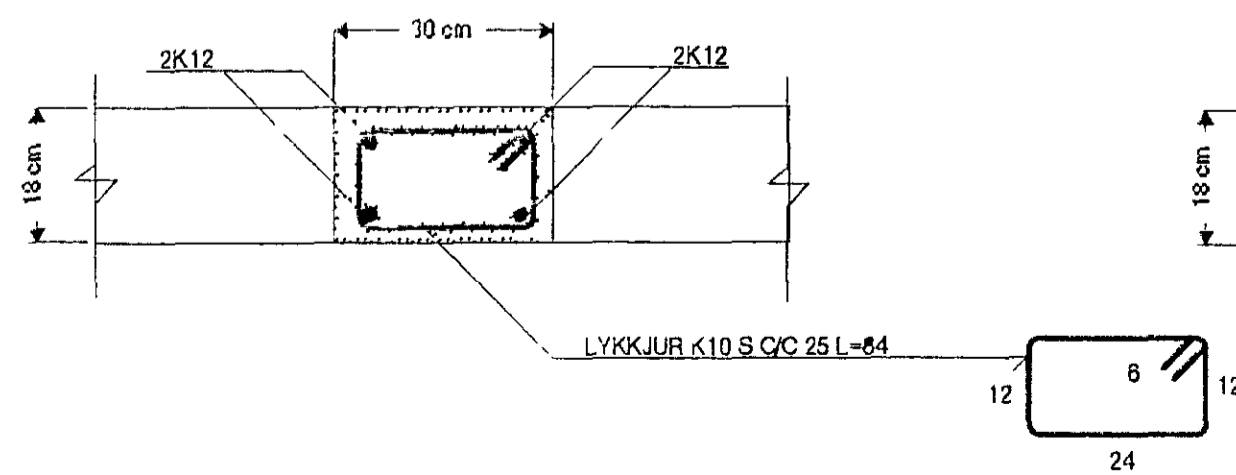

SNID D-2 MKV. 1:10

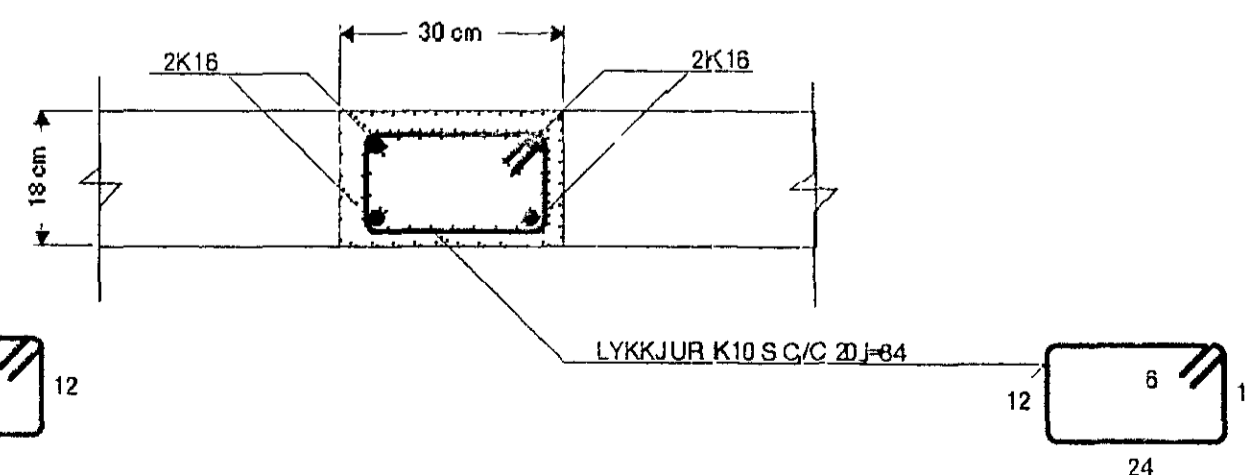

SIÁ SKÝRINGAR Á TEIKNINGU NR. 1.03

KVARÐI 1 20 1 10	TV	VERKNR
DAGS SEPT 1992	TÆKNIVANGUR S/F TÆKNIDJONUSTA STÓRHOFÐI 17 108 REYKJAVÍK S 67 88 45	TEIKN NR 1 05
HANNAÐ M G	VERKEFNI KLUKKUBERG 36 HAFNARFIRÐI	BREYTT DAGS
TEIKNAD M G	HEITI BURÐARVIRKI SNID D-D OG E-E Í VEGGI NEDRI HÆÐAR	
YFIRFARID <i>Magnus Gylfason</i>	MAGNUS GYLFASON F.T.F.I	

30 OCT 1992