



SNID M-M MKV. 1:20

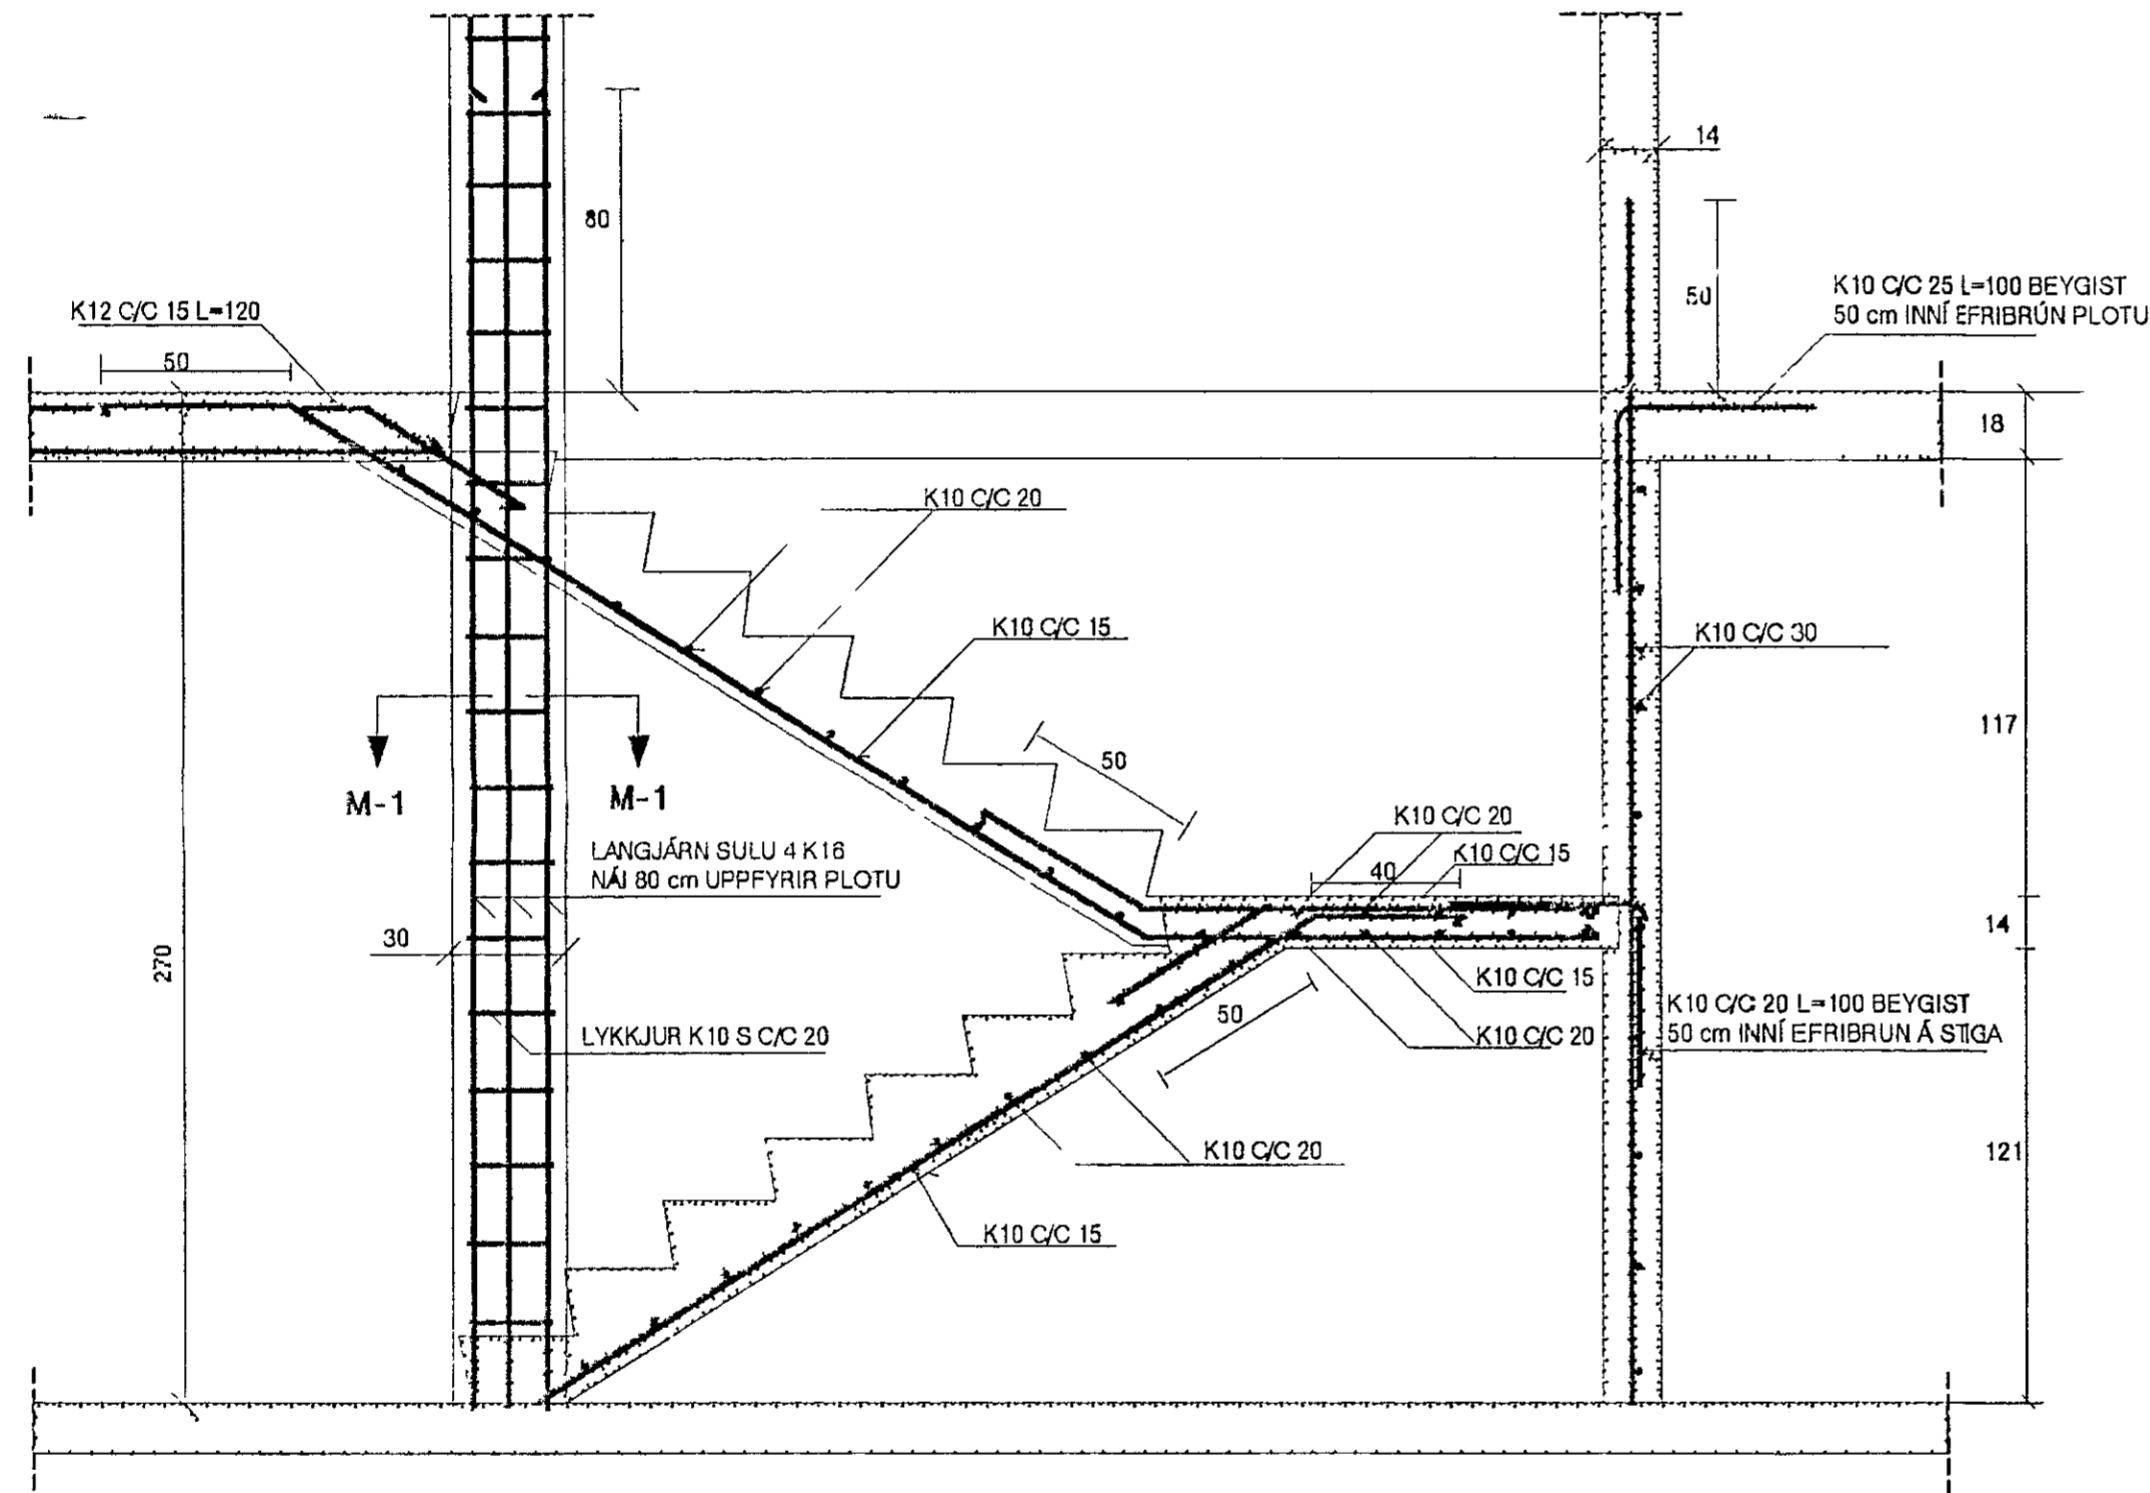

SNID M-1 MKV. 1:10

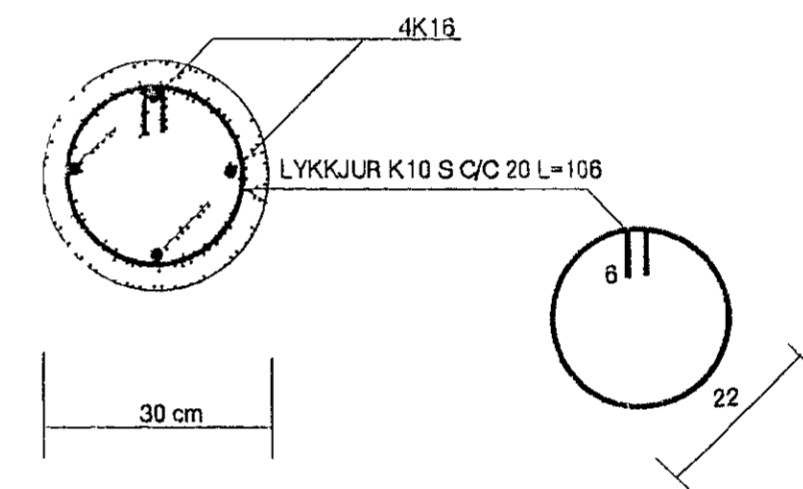

SJÁ SKYRINGAR Á TEIKNINGU NR. 1.03

30 OCT 1992

KVARÐI 1 20 1 10	 TÆKNIVANGUR S/F TÆKNIÞJÓNUSTA STÓRHOFÐI 17 108 REYKJAVÍK S 87 88 45	VERKNR
DAGS OKT 1992		TEIKN NR 1 09
HANNAÐ M G	VERKEFNI KLUKKUBERG 36 HAFNARFIRÐI	BREYTT DAGS
TEIKNAD M G	HEITI BURÐARVIRKI SNID M-M í STIGA	
YFIRFARID	<i>Magnus Gylfason</i> MAGNUS GYLFASON F.T.F.I	