



SNID D-D MKV. 1.20

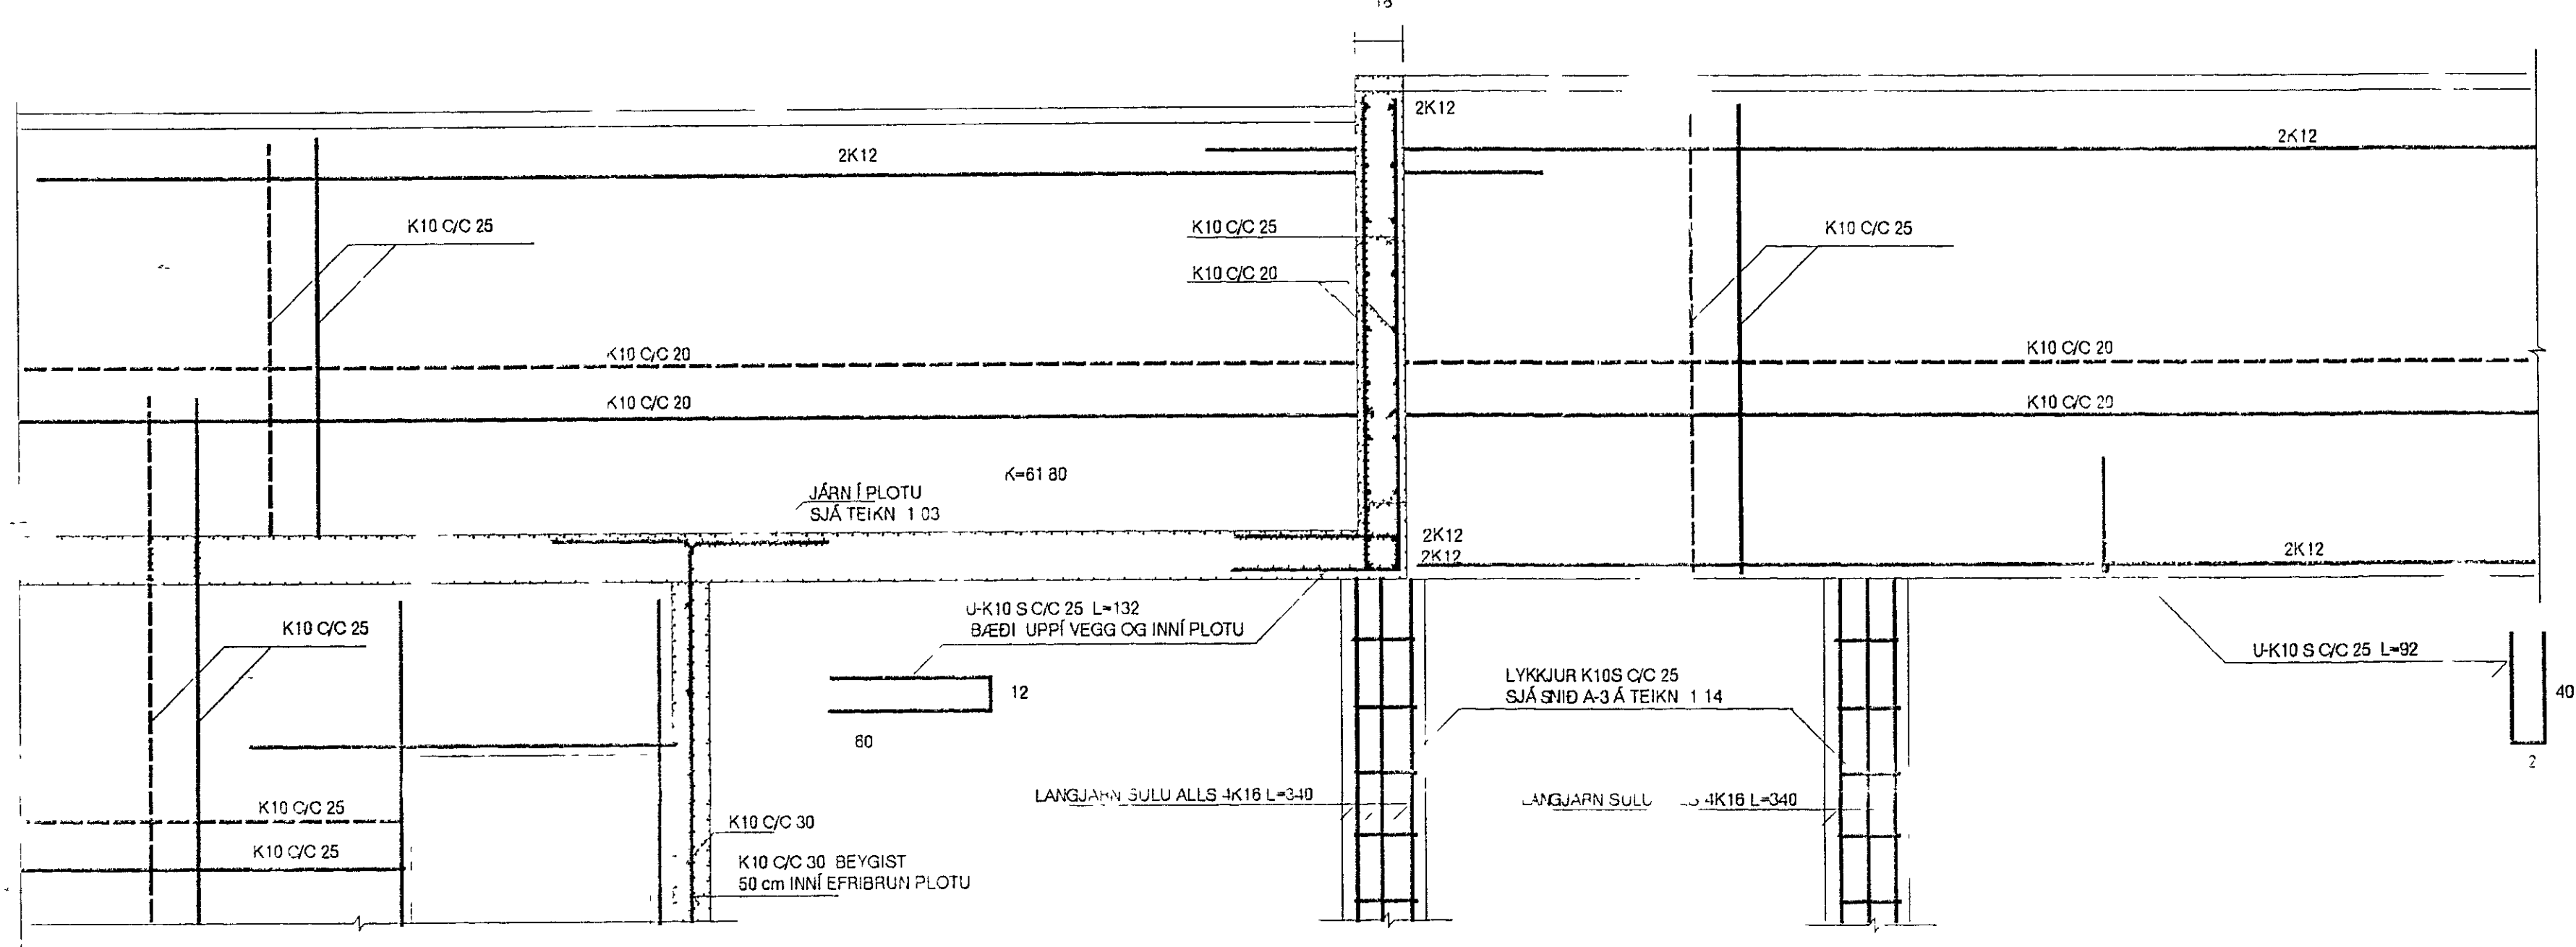

SNID E-E MKV. 1.10

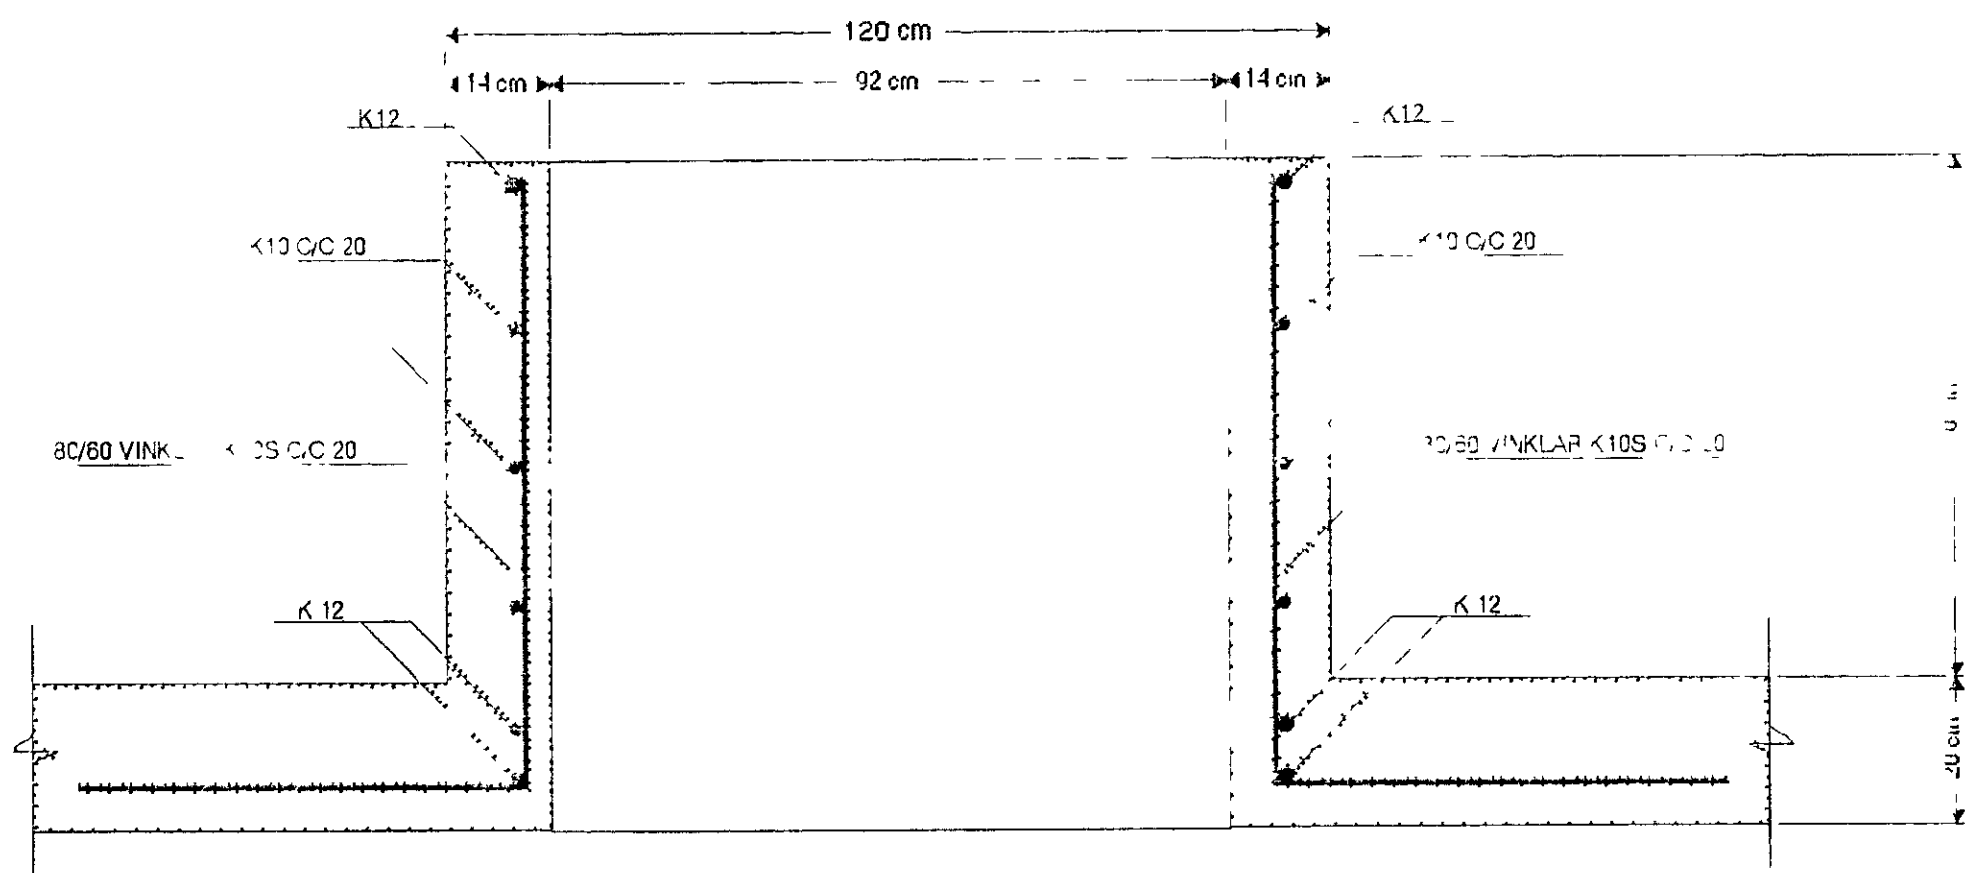

29 APR 1993

SJÁ SKÝRINGAR Á TEIKN NR. 1.10

KVARDI	1.20 1.10	 TÆKNIVANGUR S/F TÆKNIÞJÓNUSTA STÓRHÓFDI 17 106 REYKJAVÍK S 87 88 45	VERKNR
DAGS	DES 1992		TEIKN NR 1.15
HANNAD	M G	VERKEFNI KLUKKUBERG 36 HAFNARFIRDI	BREYTT DAGS
TEIKNAD	M G	HEITI BURÐARVIRKI SNID D-D OG E-E Í VEGGI EFRI HÆÐAR	
YFIRFARID	<i>Magnus Gylfason</i>	MAGNUS GYLFASON	F.T.F.I