




SNID F-F MKV. 1:10

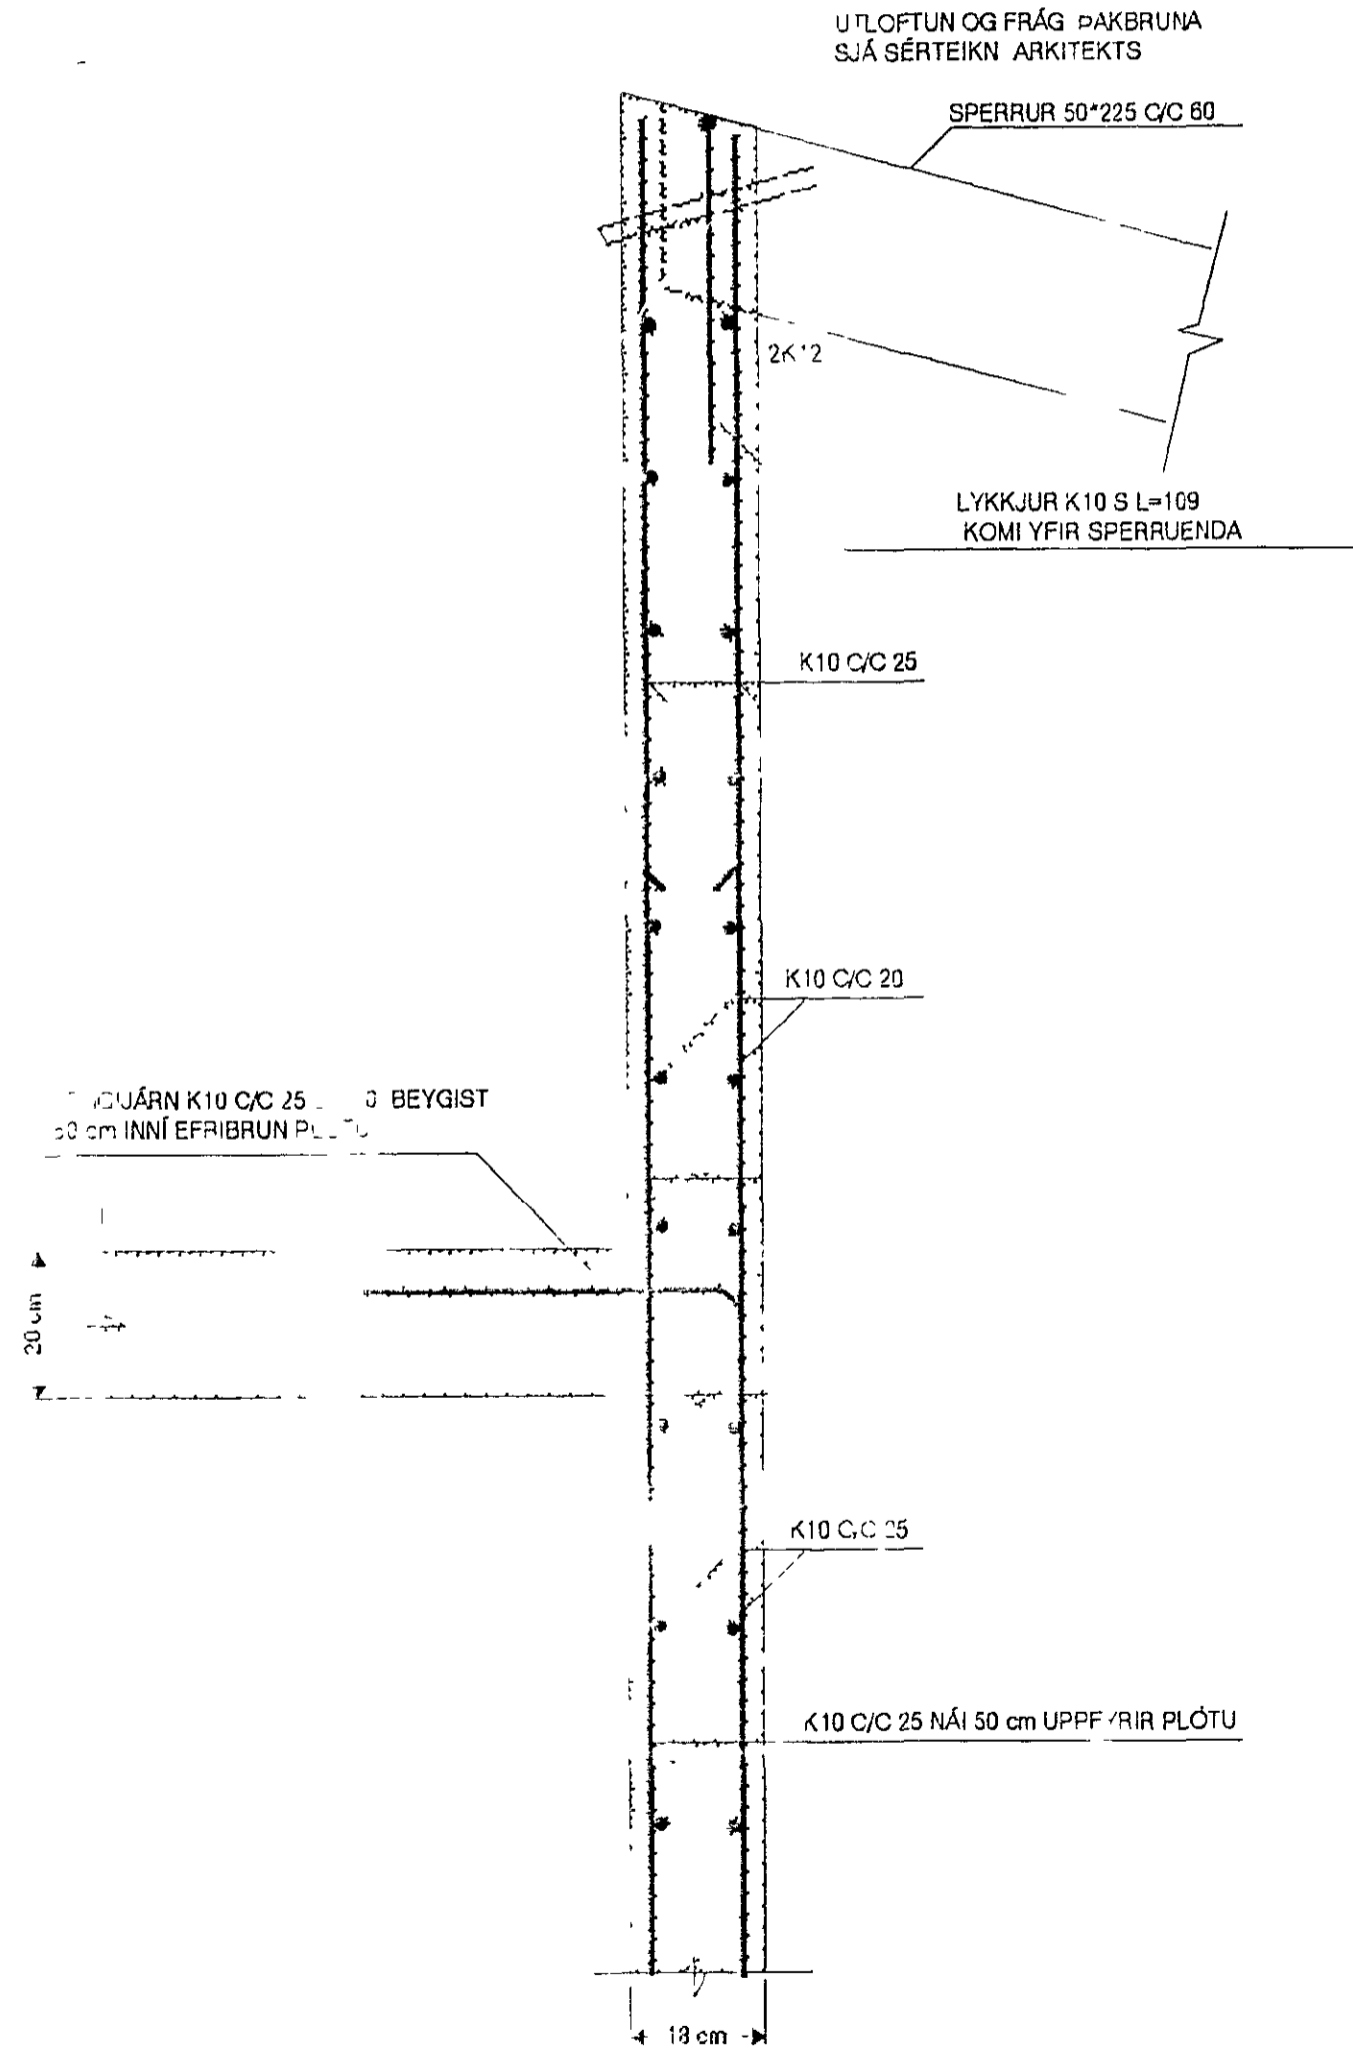

SNID G-G MKV. 1:10

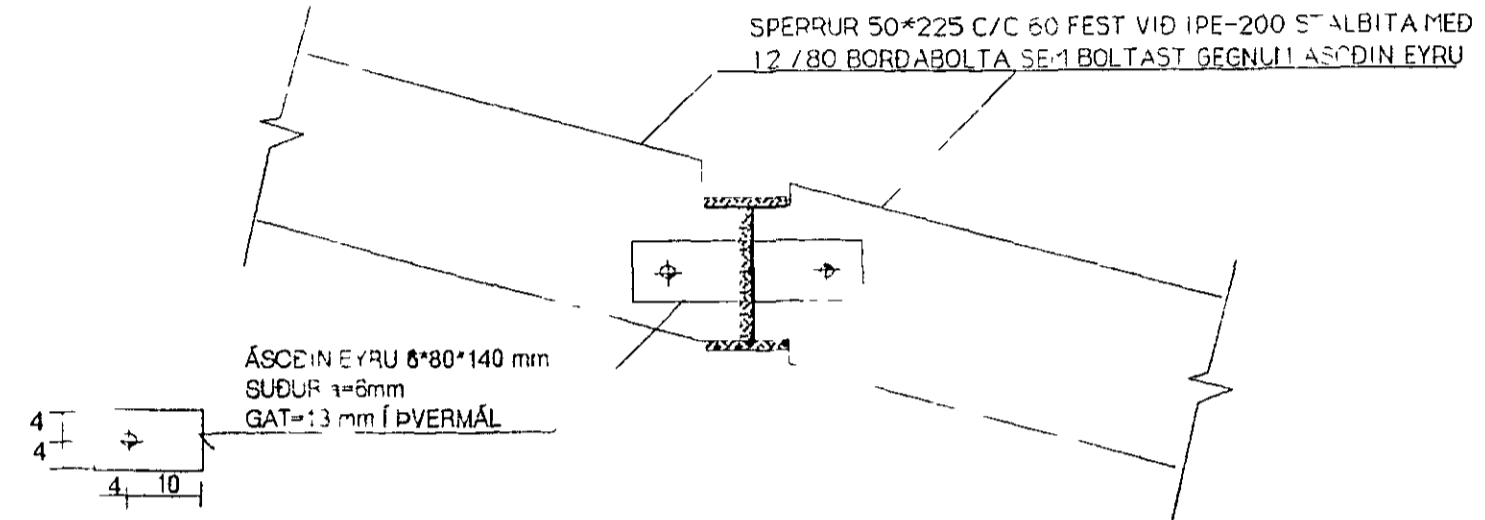

SJÁ SKÝRINGAR Á TEIKNINGU NR. 1.10

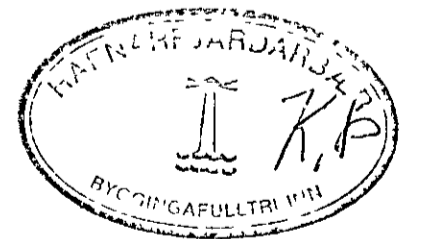

KVARÐI 110	TV	TÆKNIVANGUR S/F	TEIKNIÞJÓNUSTA	VERKNR
DAGS DES 1992	STORHÓFDI 17 108 REYKJAVÍK	S 67 83 45		TEIKN NR 116
HANNAÐ M G	VERKEFNI KLUKKUBERG 36	HAFNAIRFIRÐI		BREYTT DAGS
TEIKNAD M G	HEITI BUDGARVIRKI	SNID F-F OG G-G I ÞAK OG VEGGI EFRI HÆÐAR		
YFIRFARID	<i>Magnus Gylfason</i>	MAGNUS GYLFASON	F.T.F.I	