



GRUNNMYND AF SÖKKLUM
M = 1 50

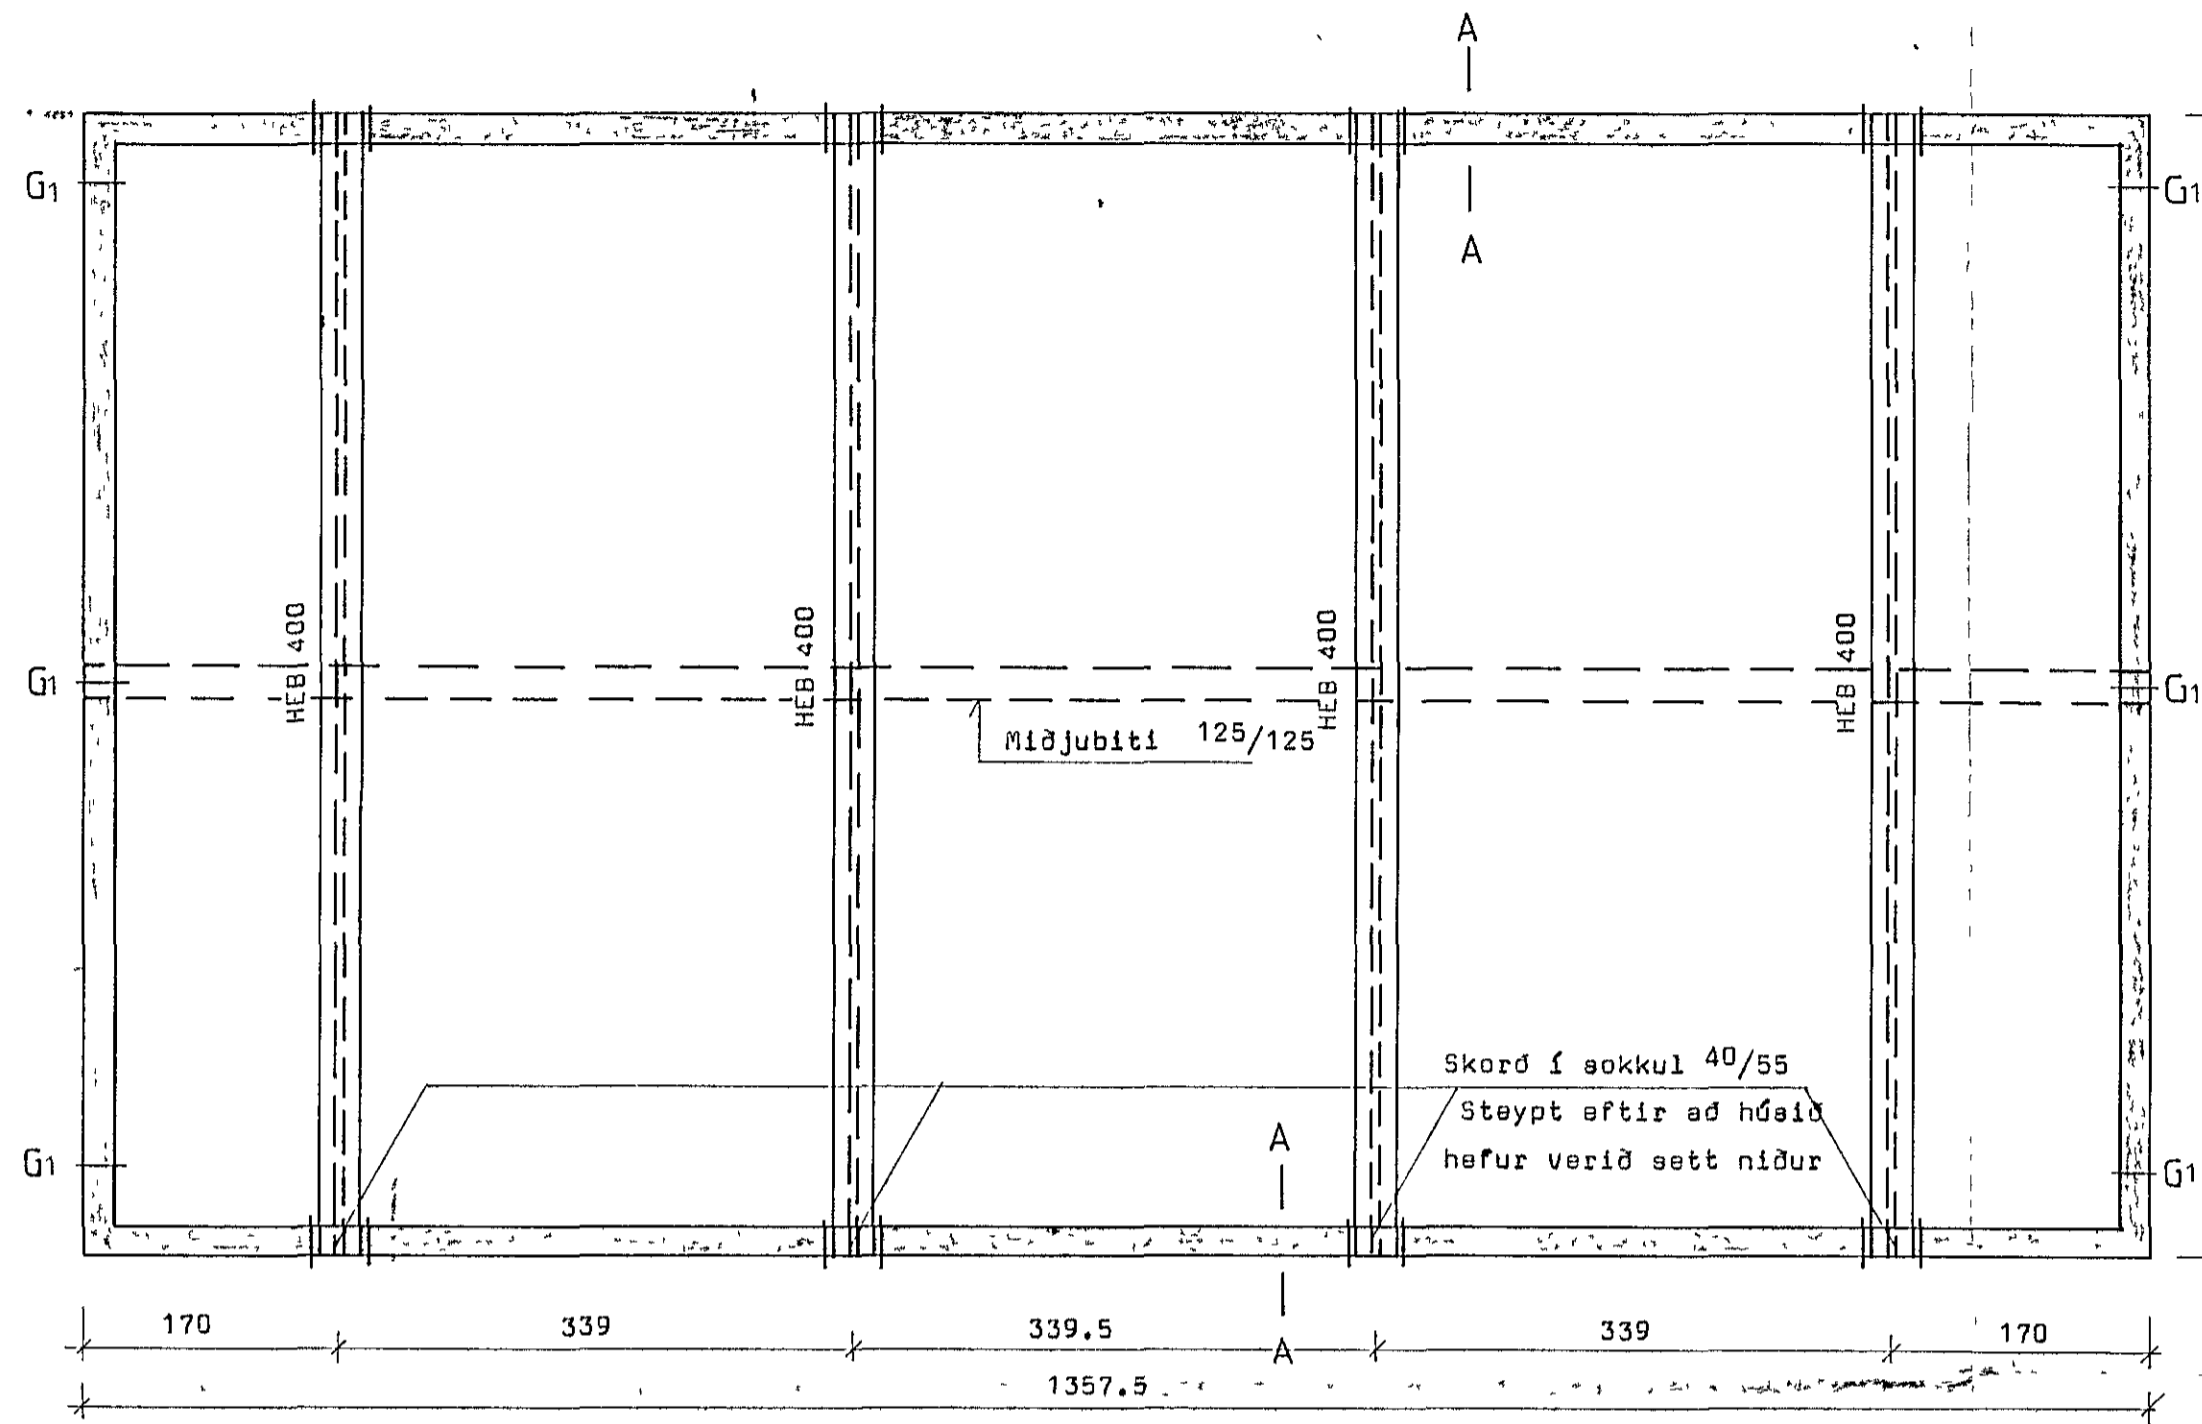


GAFLFESTINGAR G₁
M = 1 10

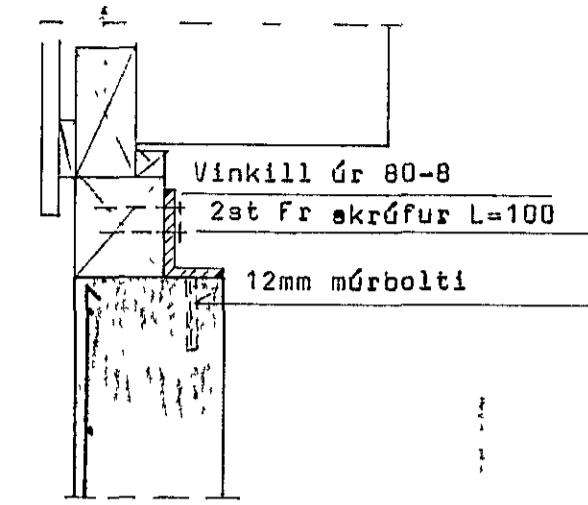

SNÍÐ A - A
M = 1.10

SNÍÐ B - B
M = 1 10

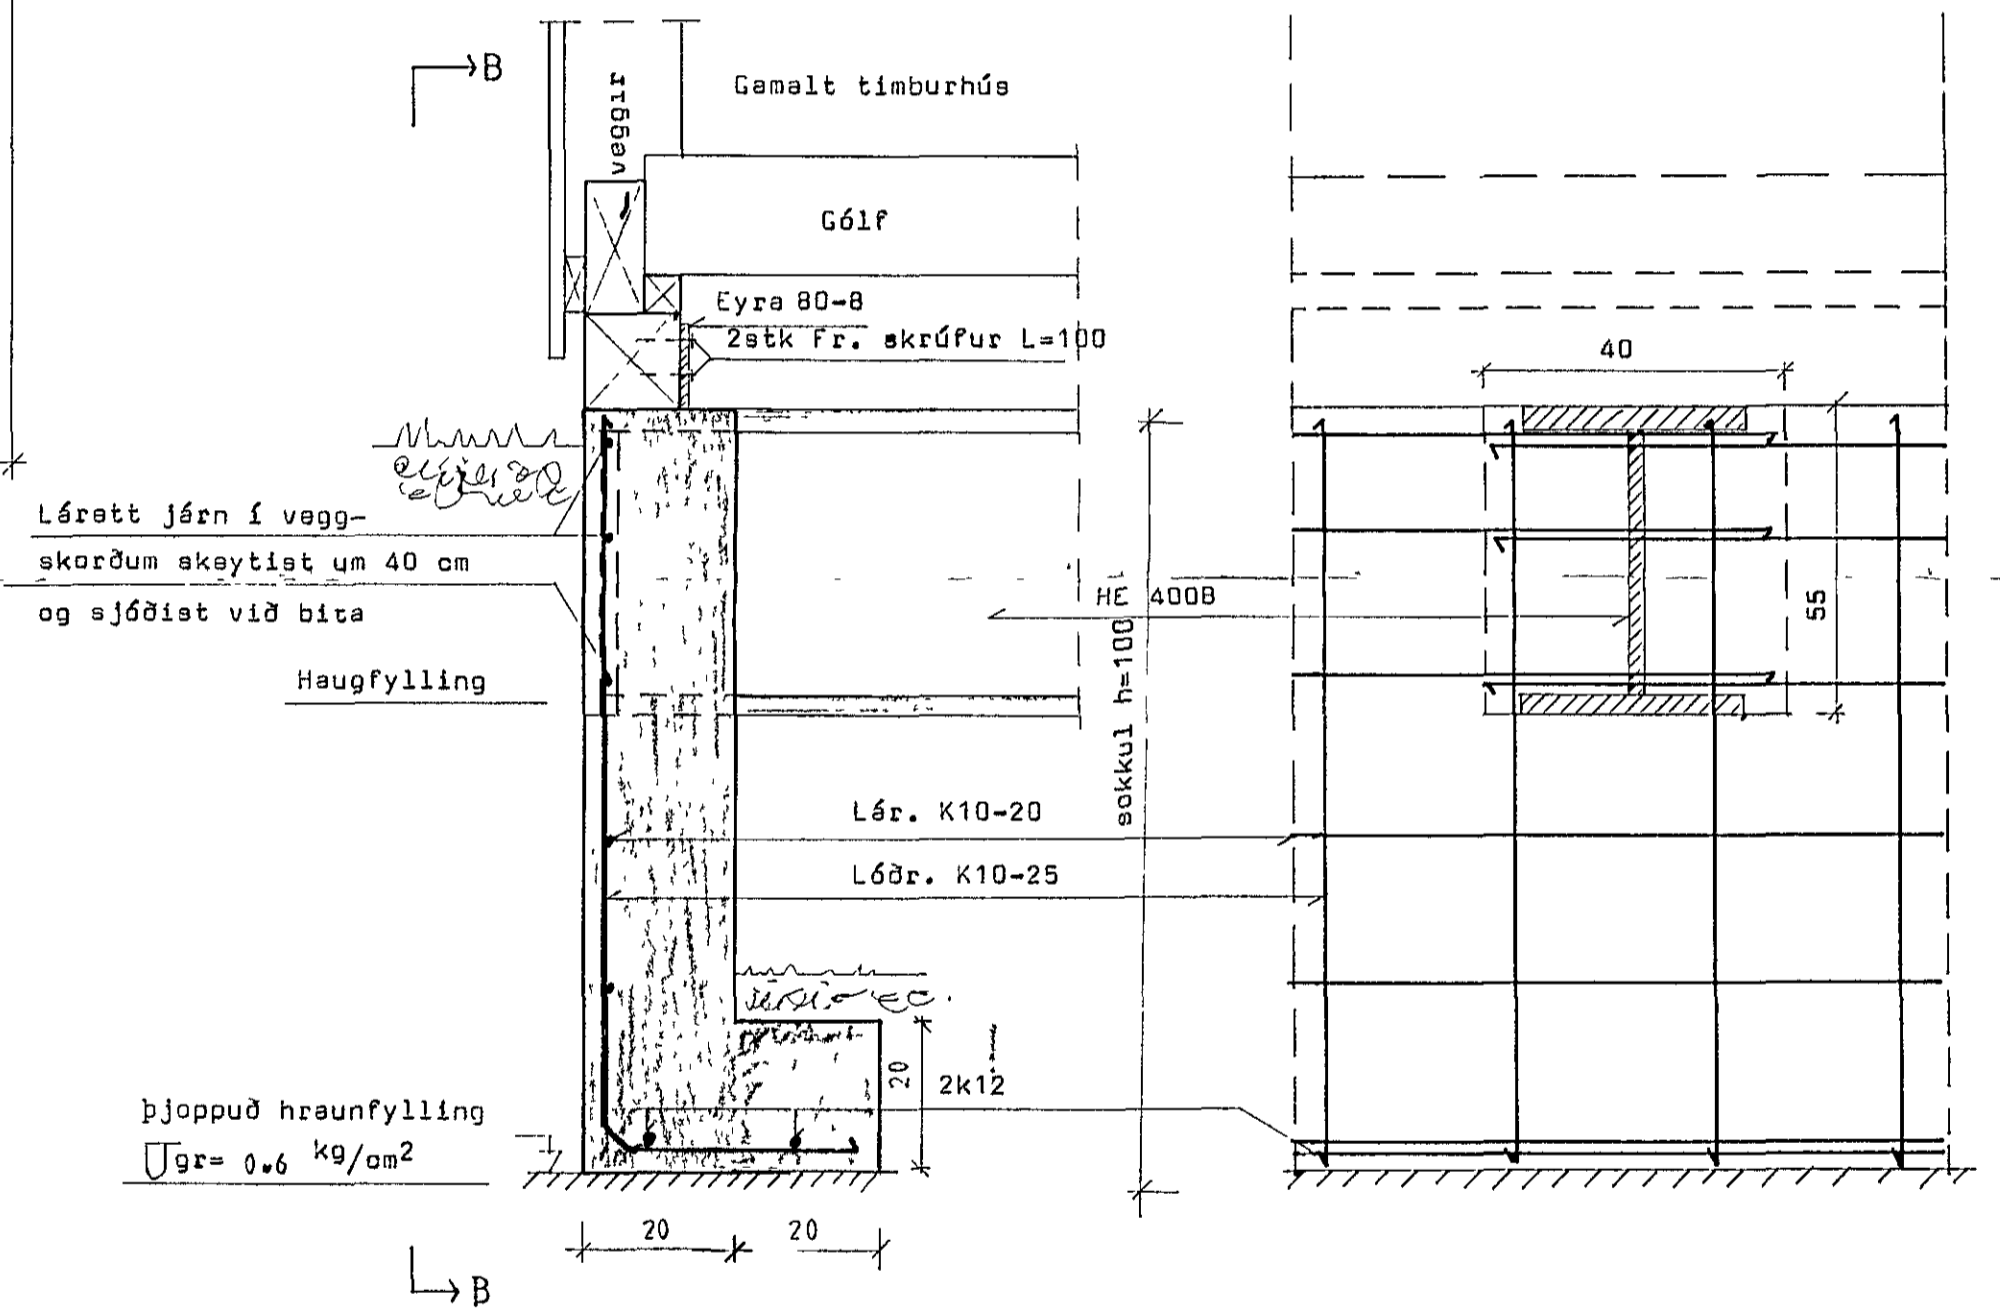

Steypa K200

28. ág. 1987
HAFNARJARÐARBER
BYGGINGAFULLTRUI

123164

BL BYGGINGASTOFNUN LANDBUNADARINS
LAUGAVEGI 120, REYKJAVÍK, SÍMI 25444

STARFSMANNAHÚS, STÓRHÖFDABÚI NU. V/HAFNARF.

SÖKKLAR Fyrir flutningshús

Pj. Björnsson

TEIKN NR
BREYTT FRÁ
MÆLIKVARÐI 1 50, 1 10.
DAGSETNING ÁG ÚST. 1987.
TEIKNAD G.N.