




LB 1a, LB 1b 1:20
 LB 1a 8 STK 160 x 666 x 12435
 LB 1b 4 STK 160 x 666 x 12130

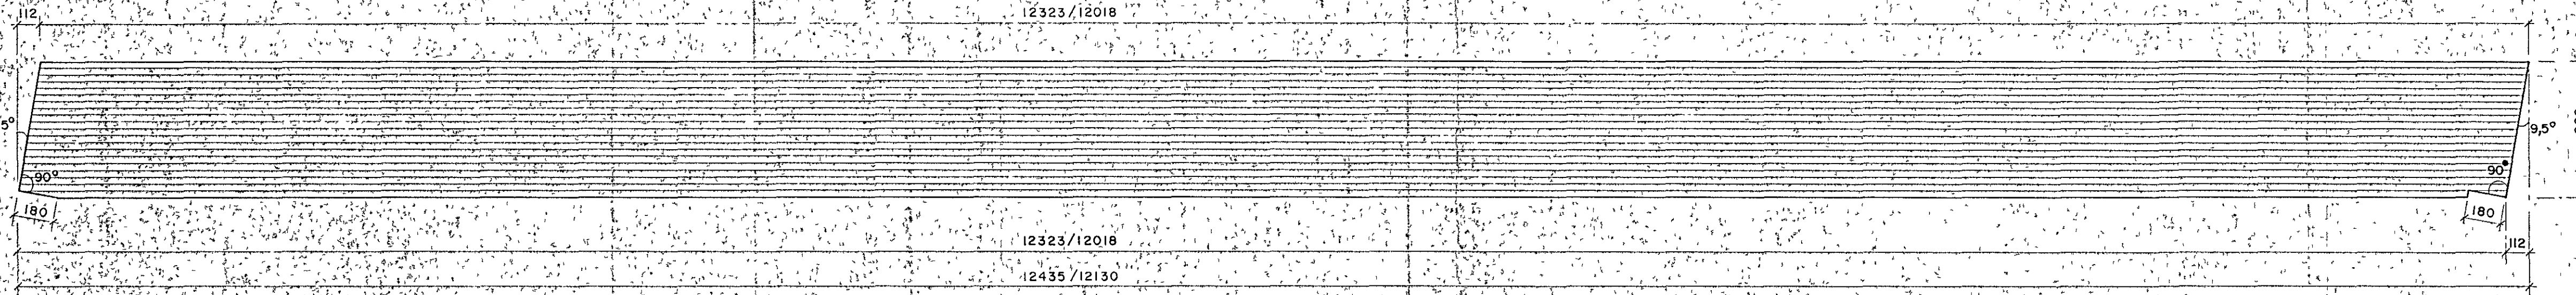


LB 2 1:20
 2 STK 215 x 1200 x 15780

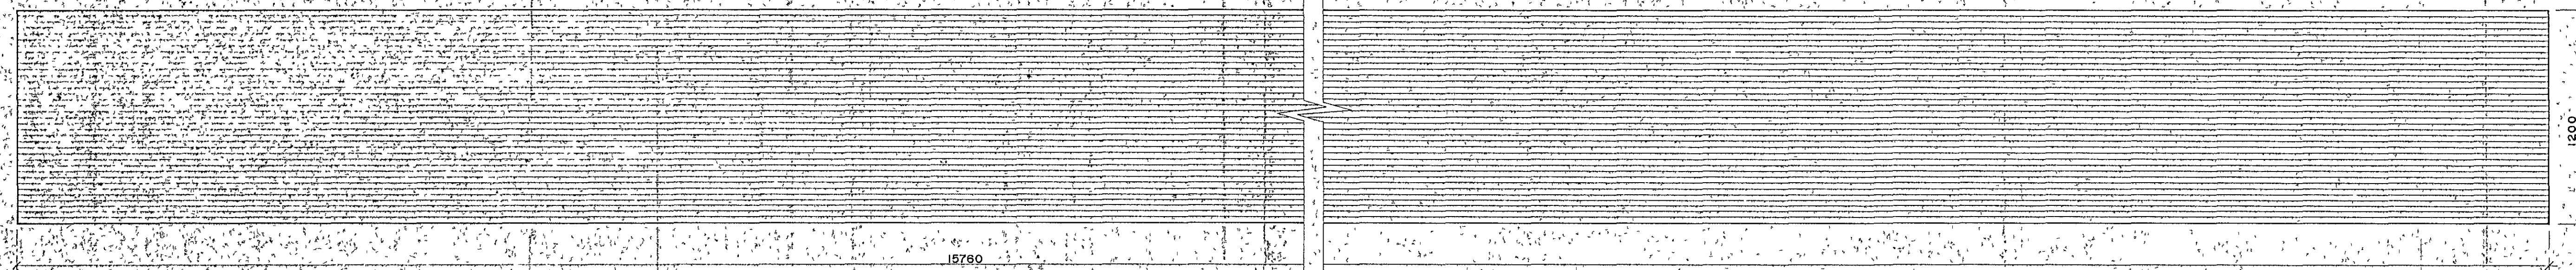


LB 3 1:20
 4 STK 140 x 400 x 7185

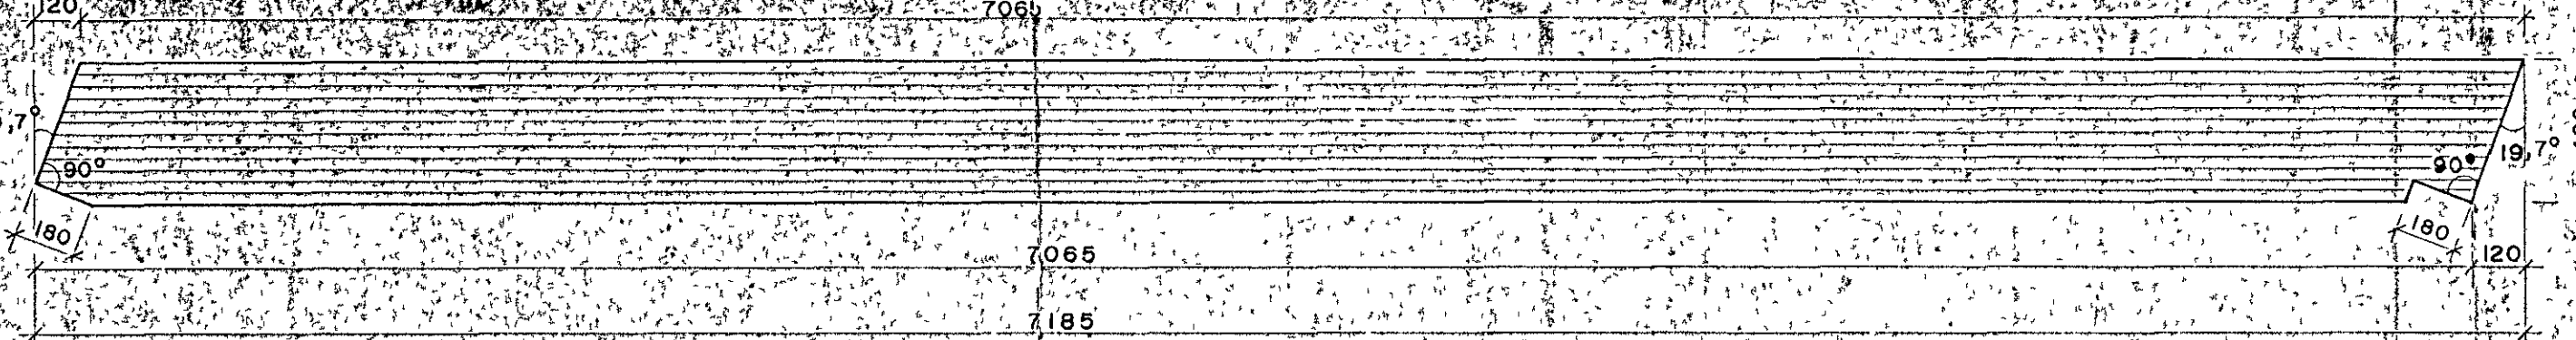

LB 4 1:20
 2 STK 215 x 800 x 12560

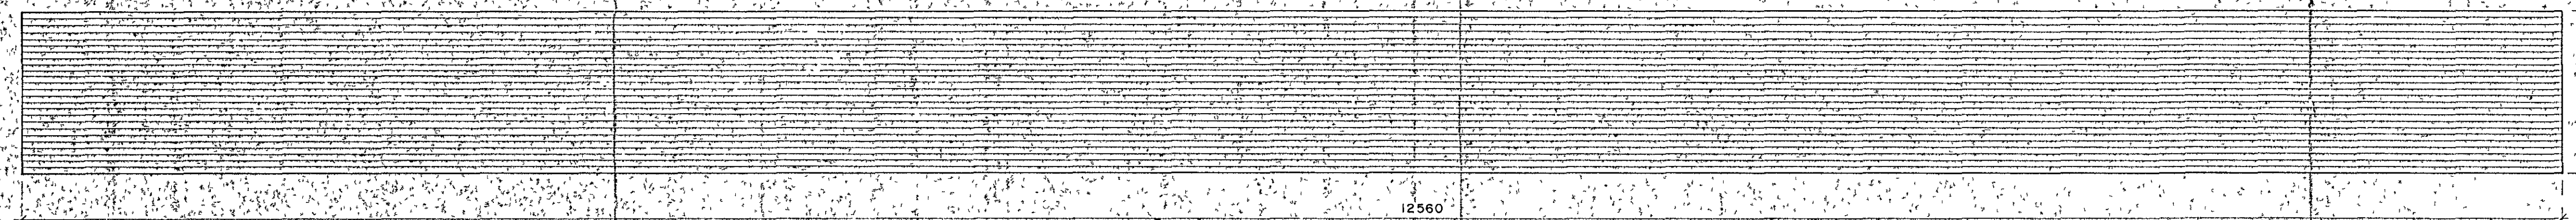


LB 5 1:20
 4 STK 115 x 400 x 5890

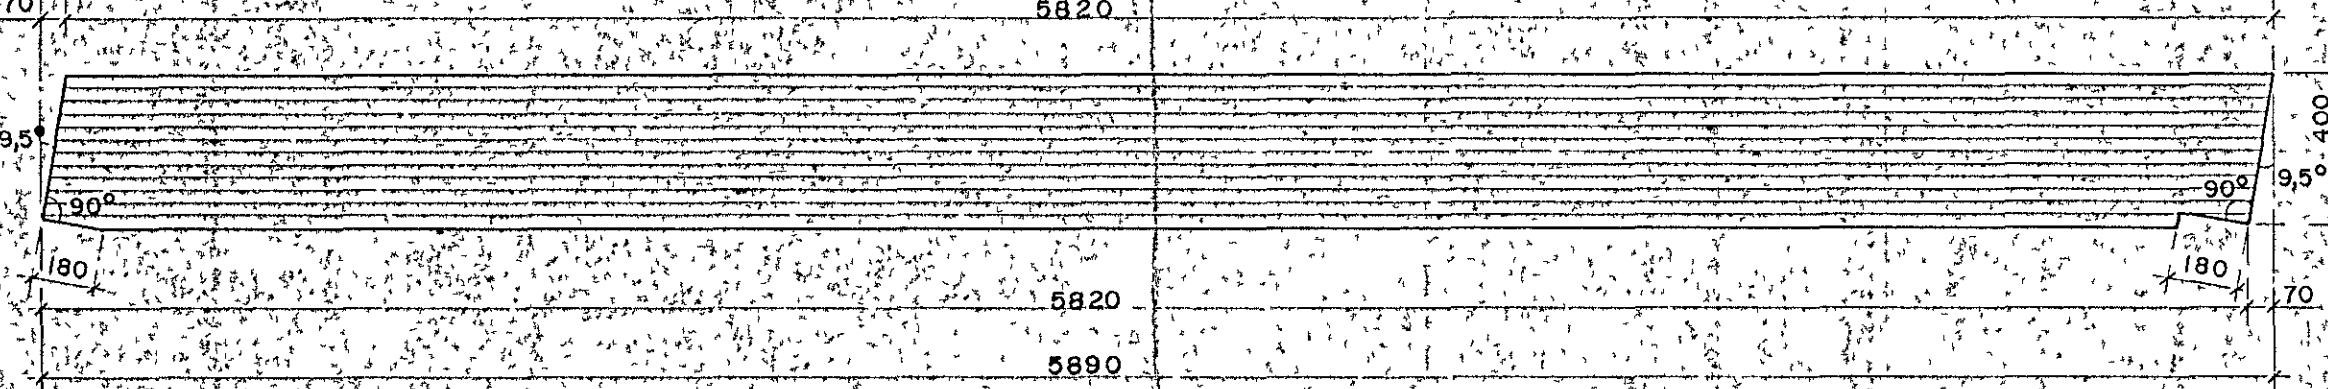

LÍMTRÉ L 40, LÍMING I U

13 SEP 1988

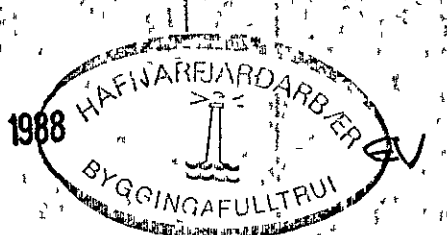

KAPLAHRAUN I, HAFNARFIRDI	
LÍMTRÉ	KVARNÚM 11 20
	VERK NÚM 8702
	BL. NÚM B15
VEIÐISLOLA Stofun Vefurhúsa CONSULTING ENGINEERS	REIKN AB
DAGS 10.03.88	SAMP 13.09.88