




SULA S2  
1:20

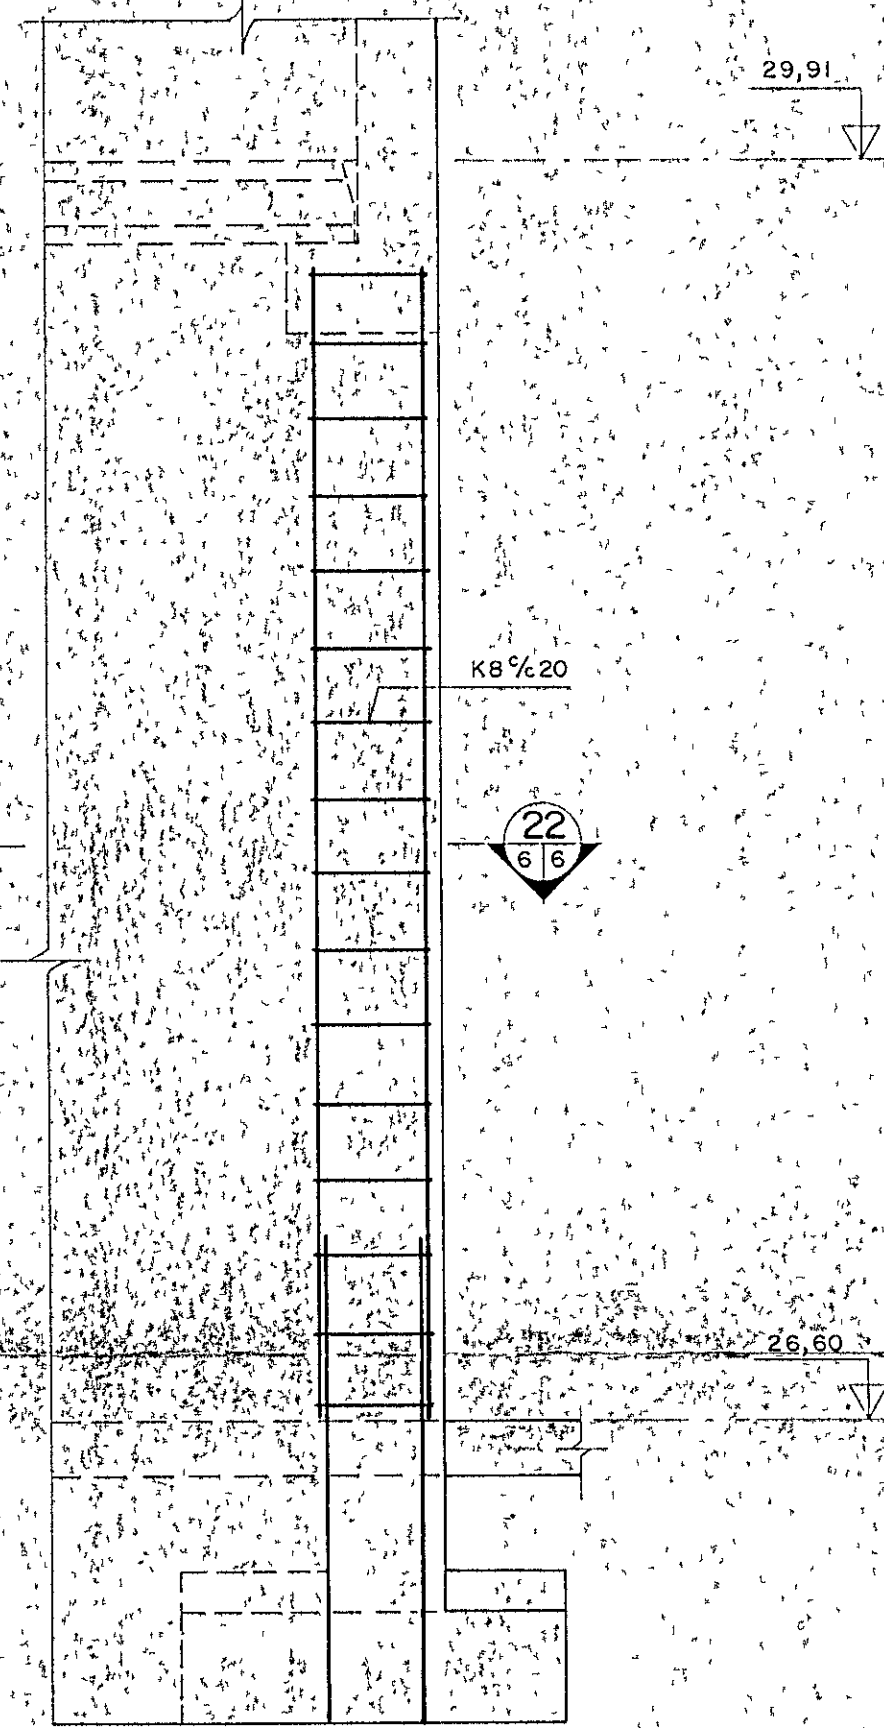


SULA S1  
1:20

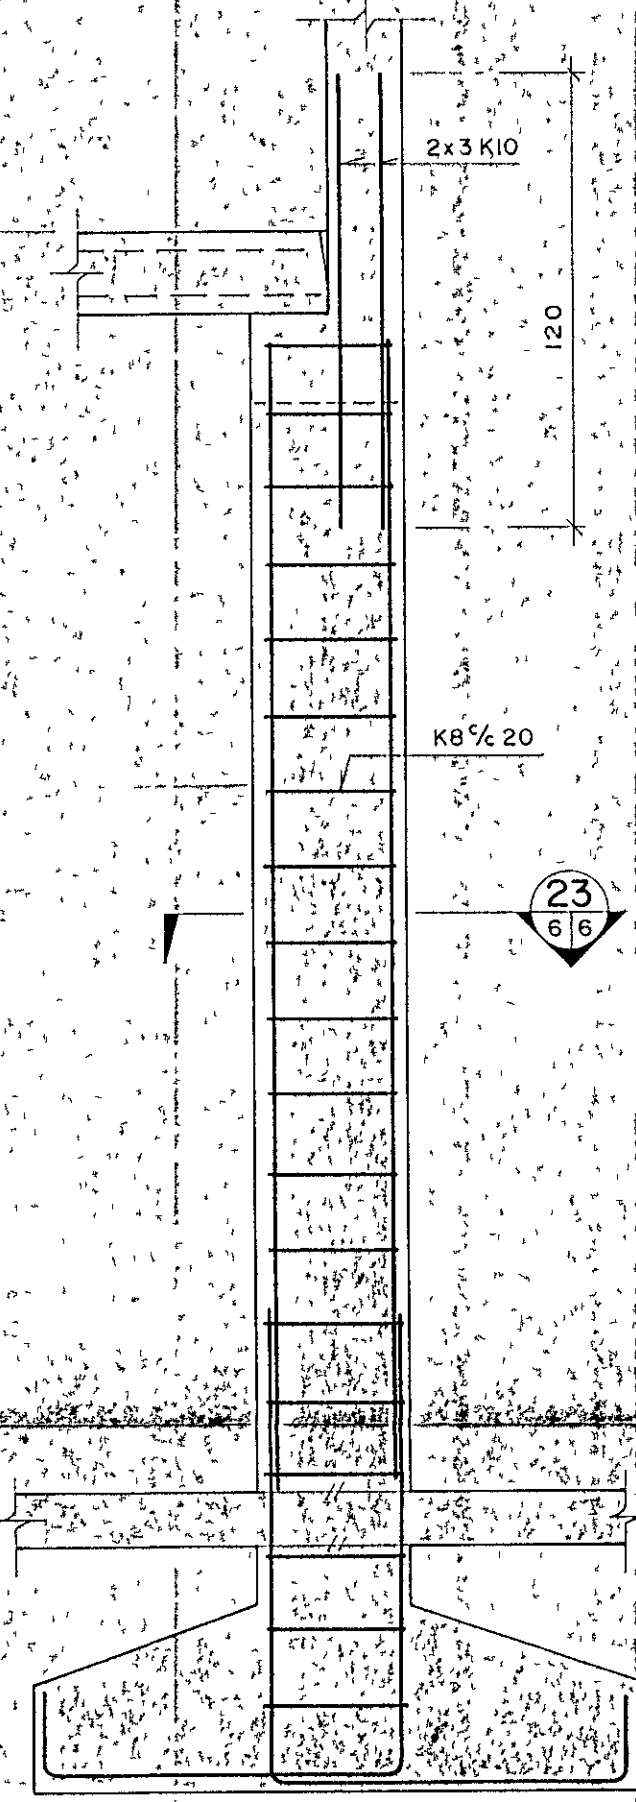


SNID 11  
1:20

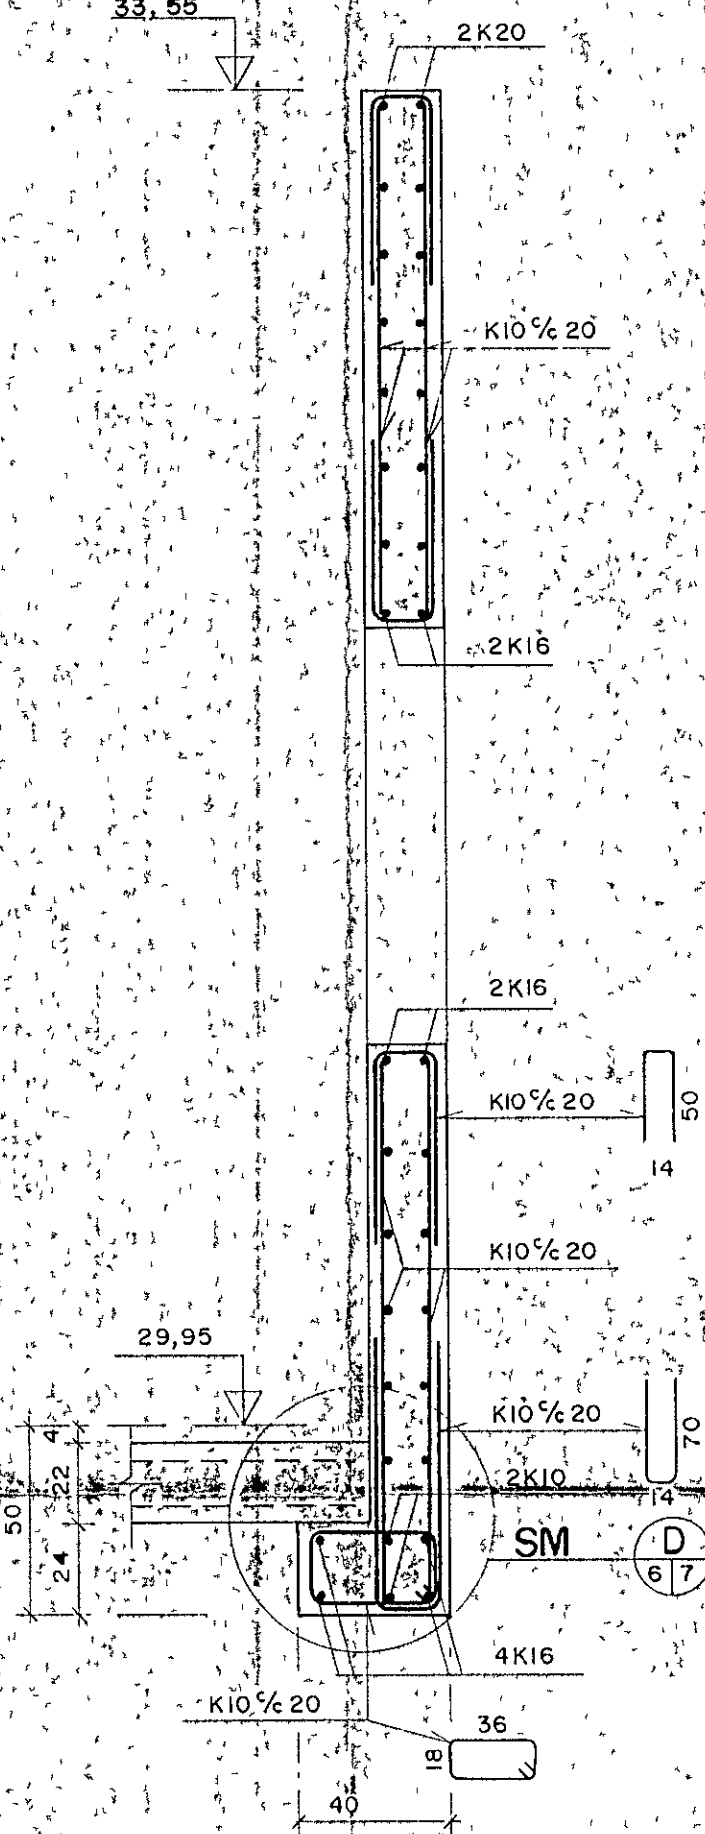

SNID 22  
1:20

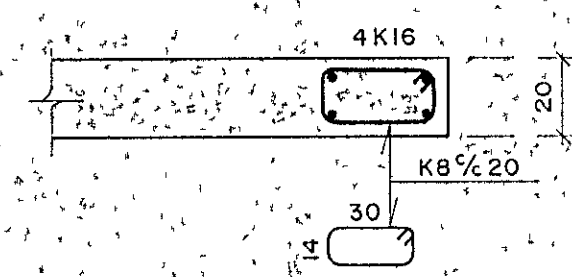

SNID 23  
1:20

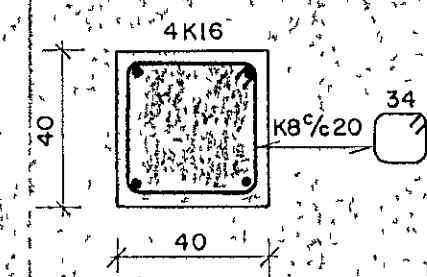

KAPLAHRAUN I, HAFNARFIRDI	
SULUR, VEGGUR	KVABDI 1:20
SNID	VERK NR 8702
	BL. NR. B 6
Verkefni Stefans Veturloasason	TEIKN. PR. REIKN. AP.
DAGS. 10.03.88	SAMB.