
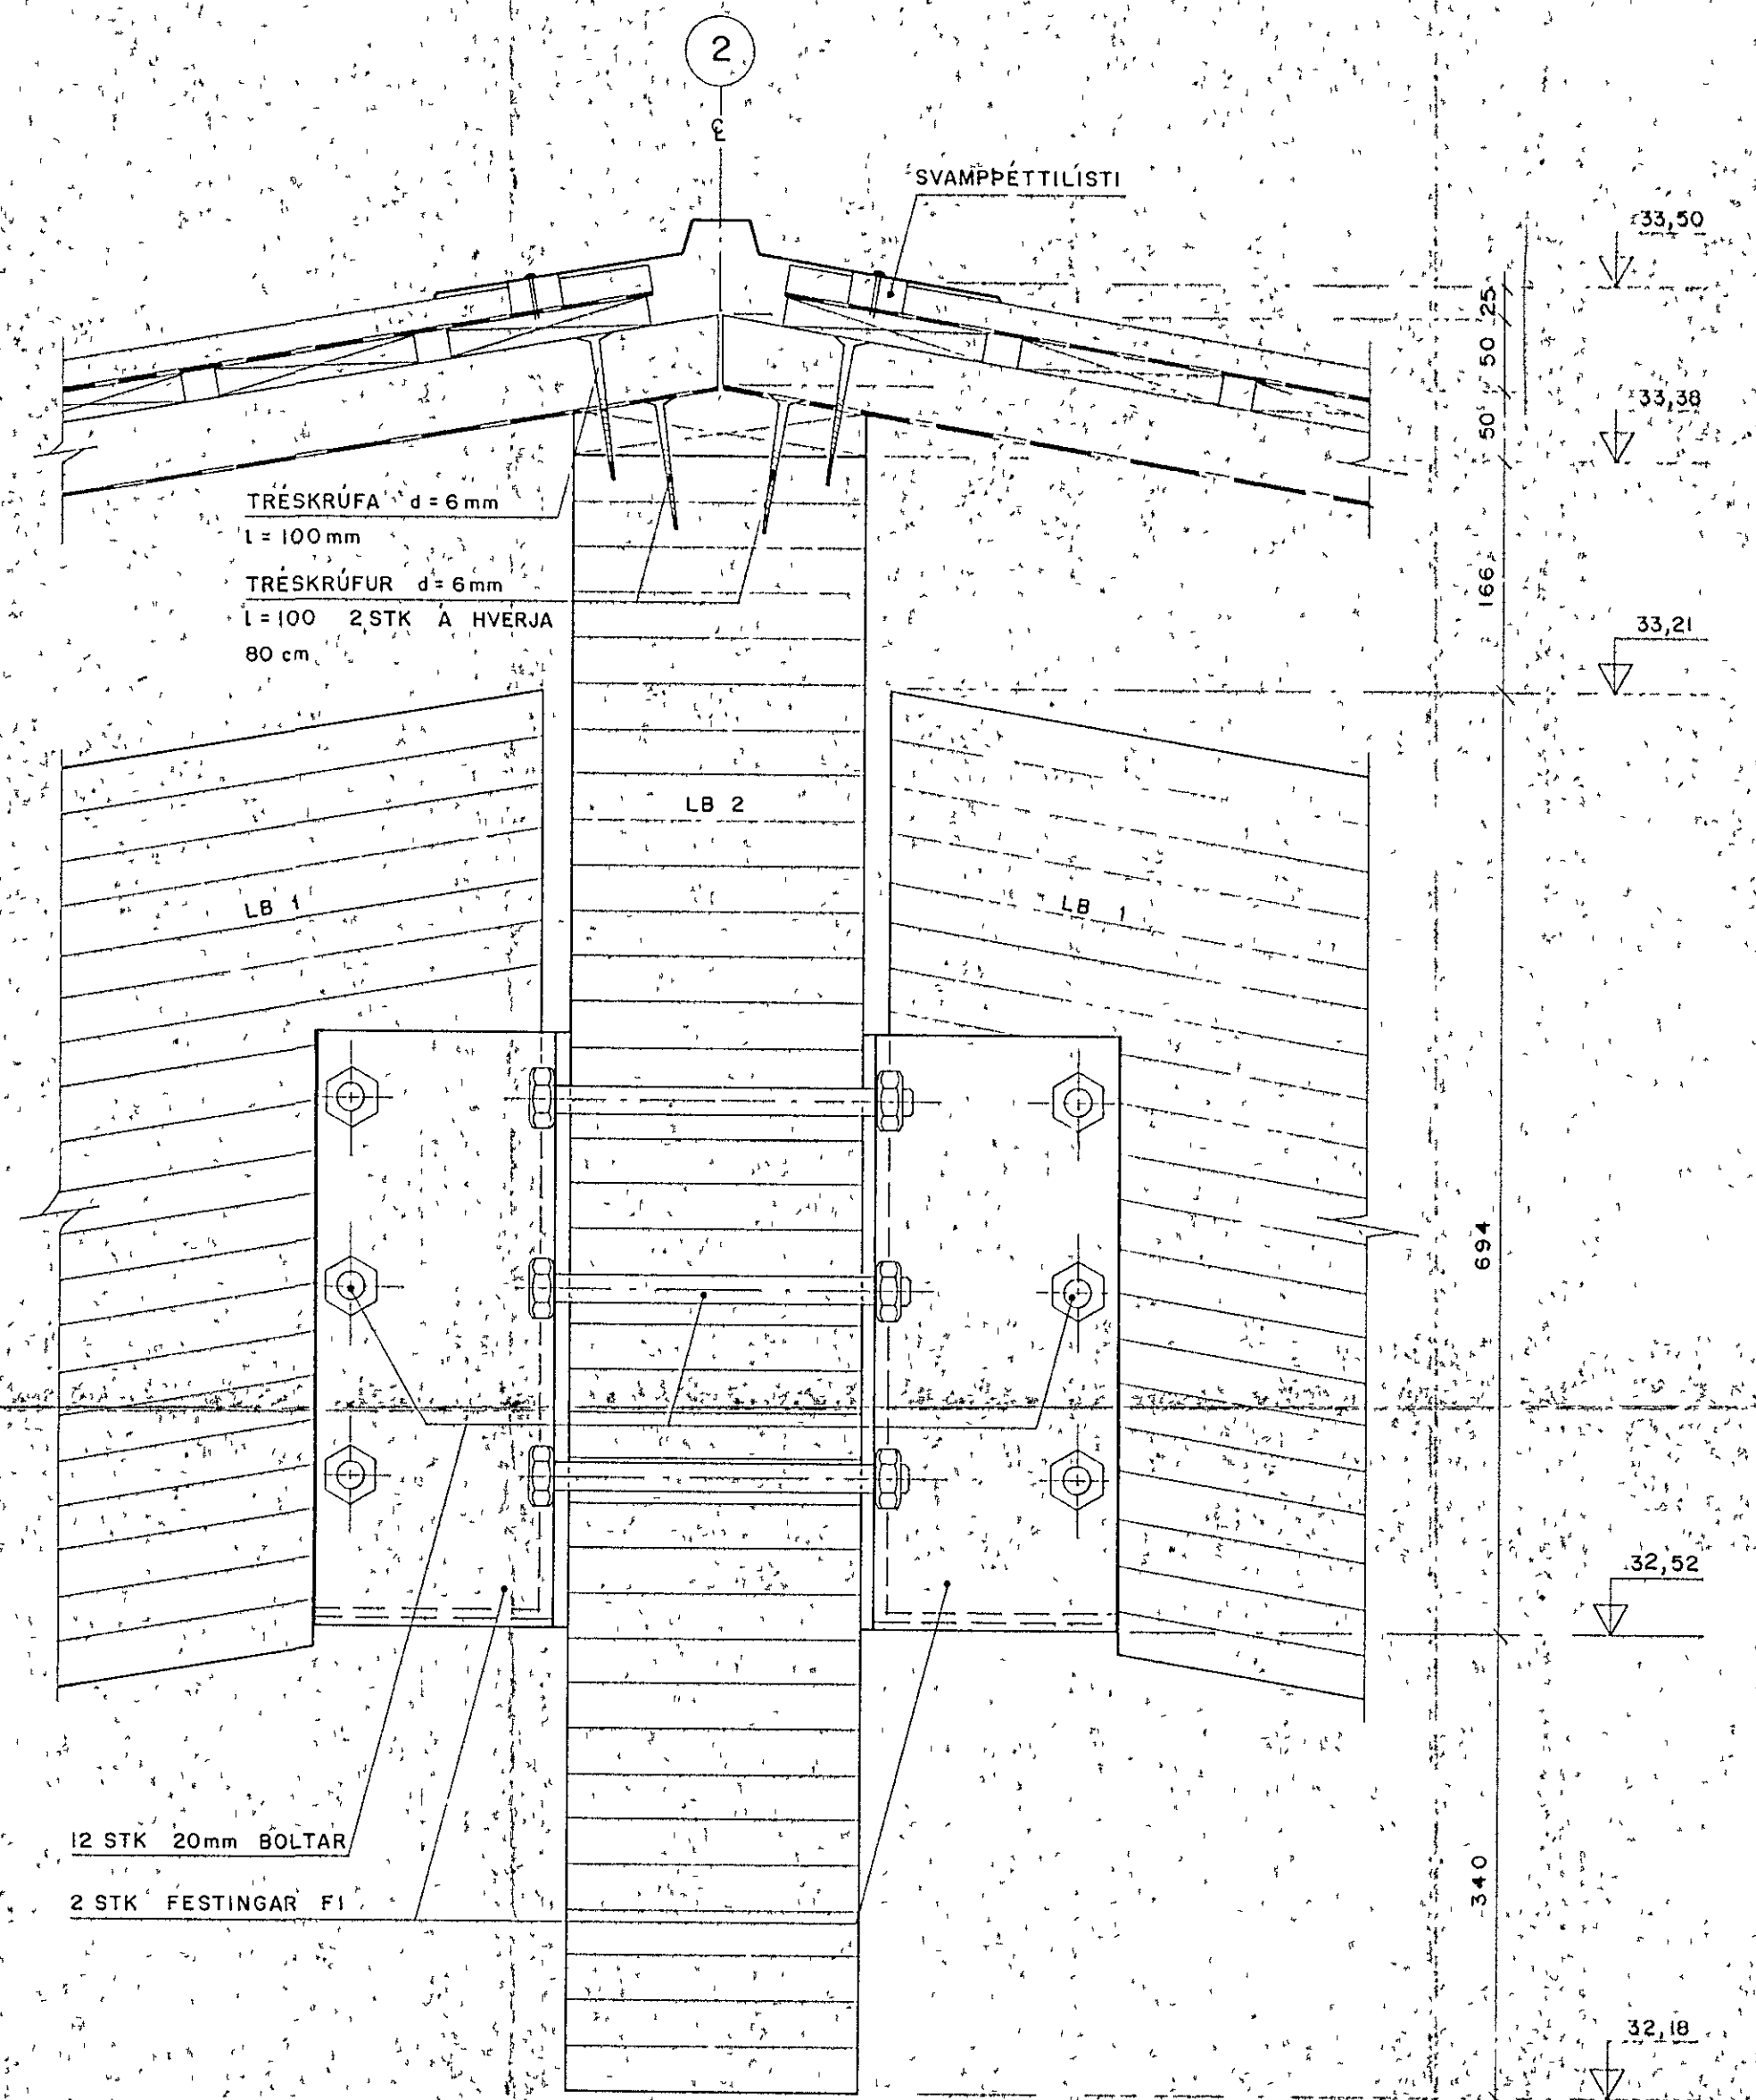
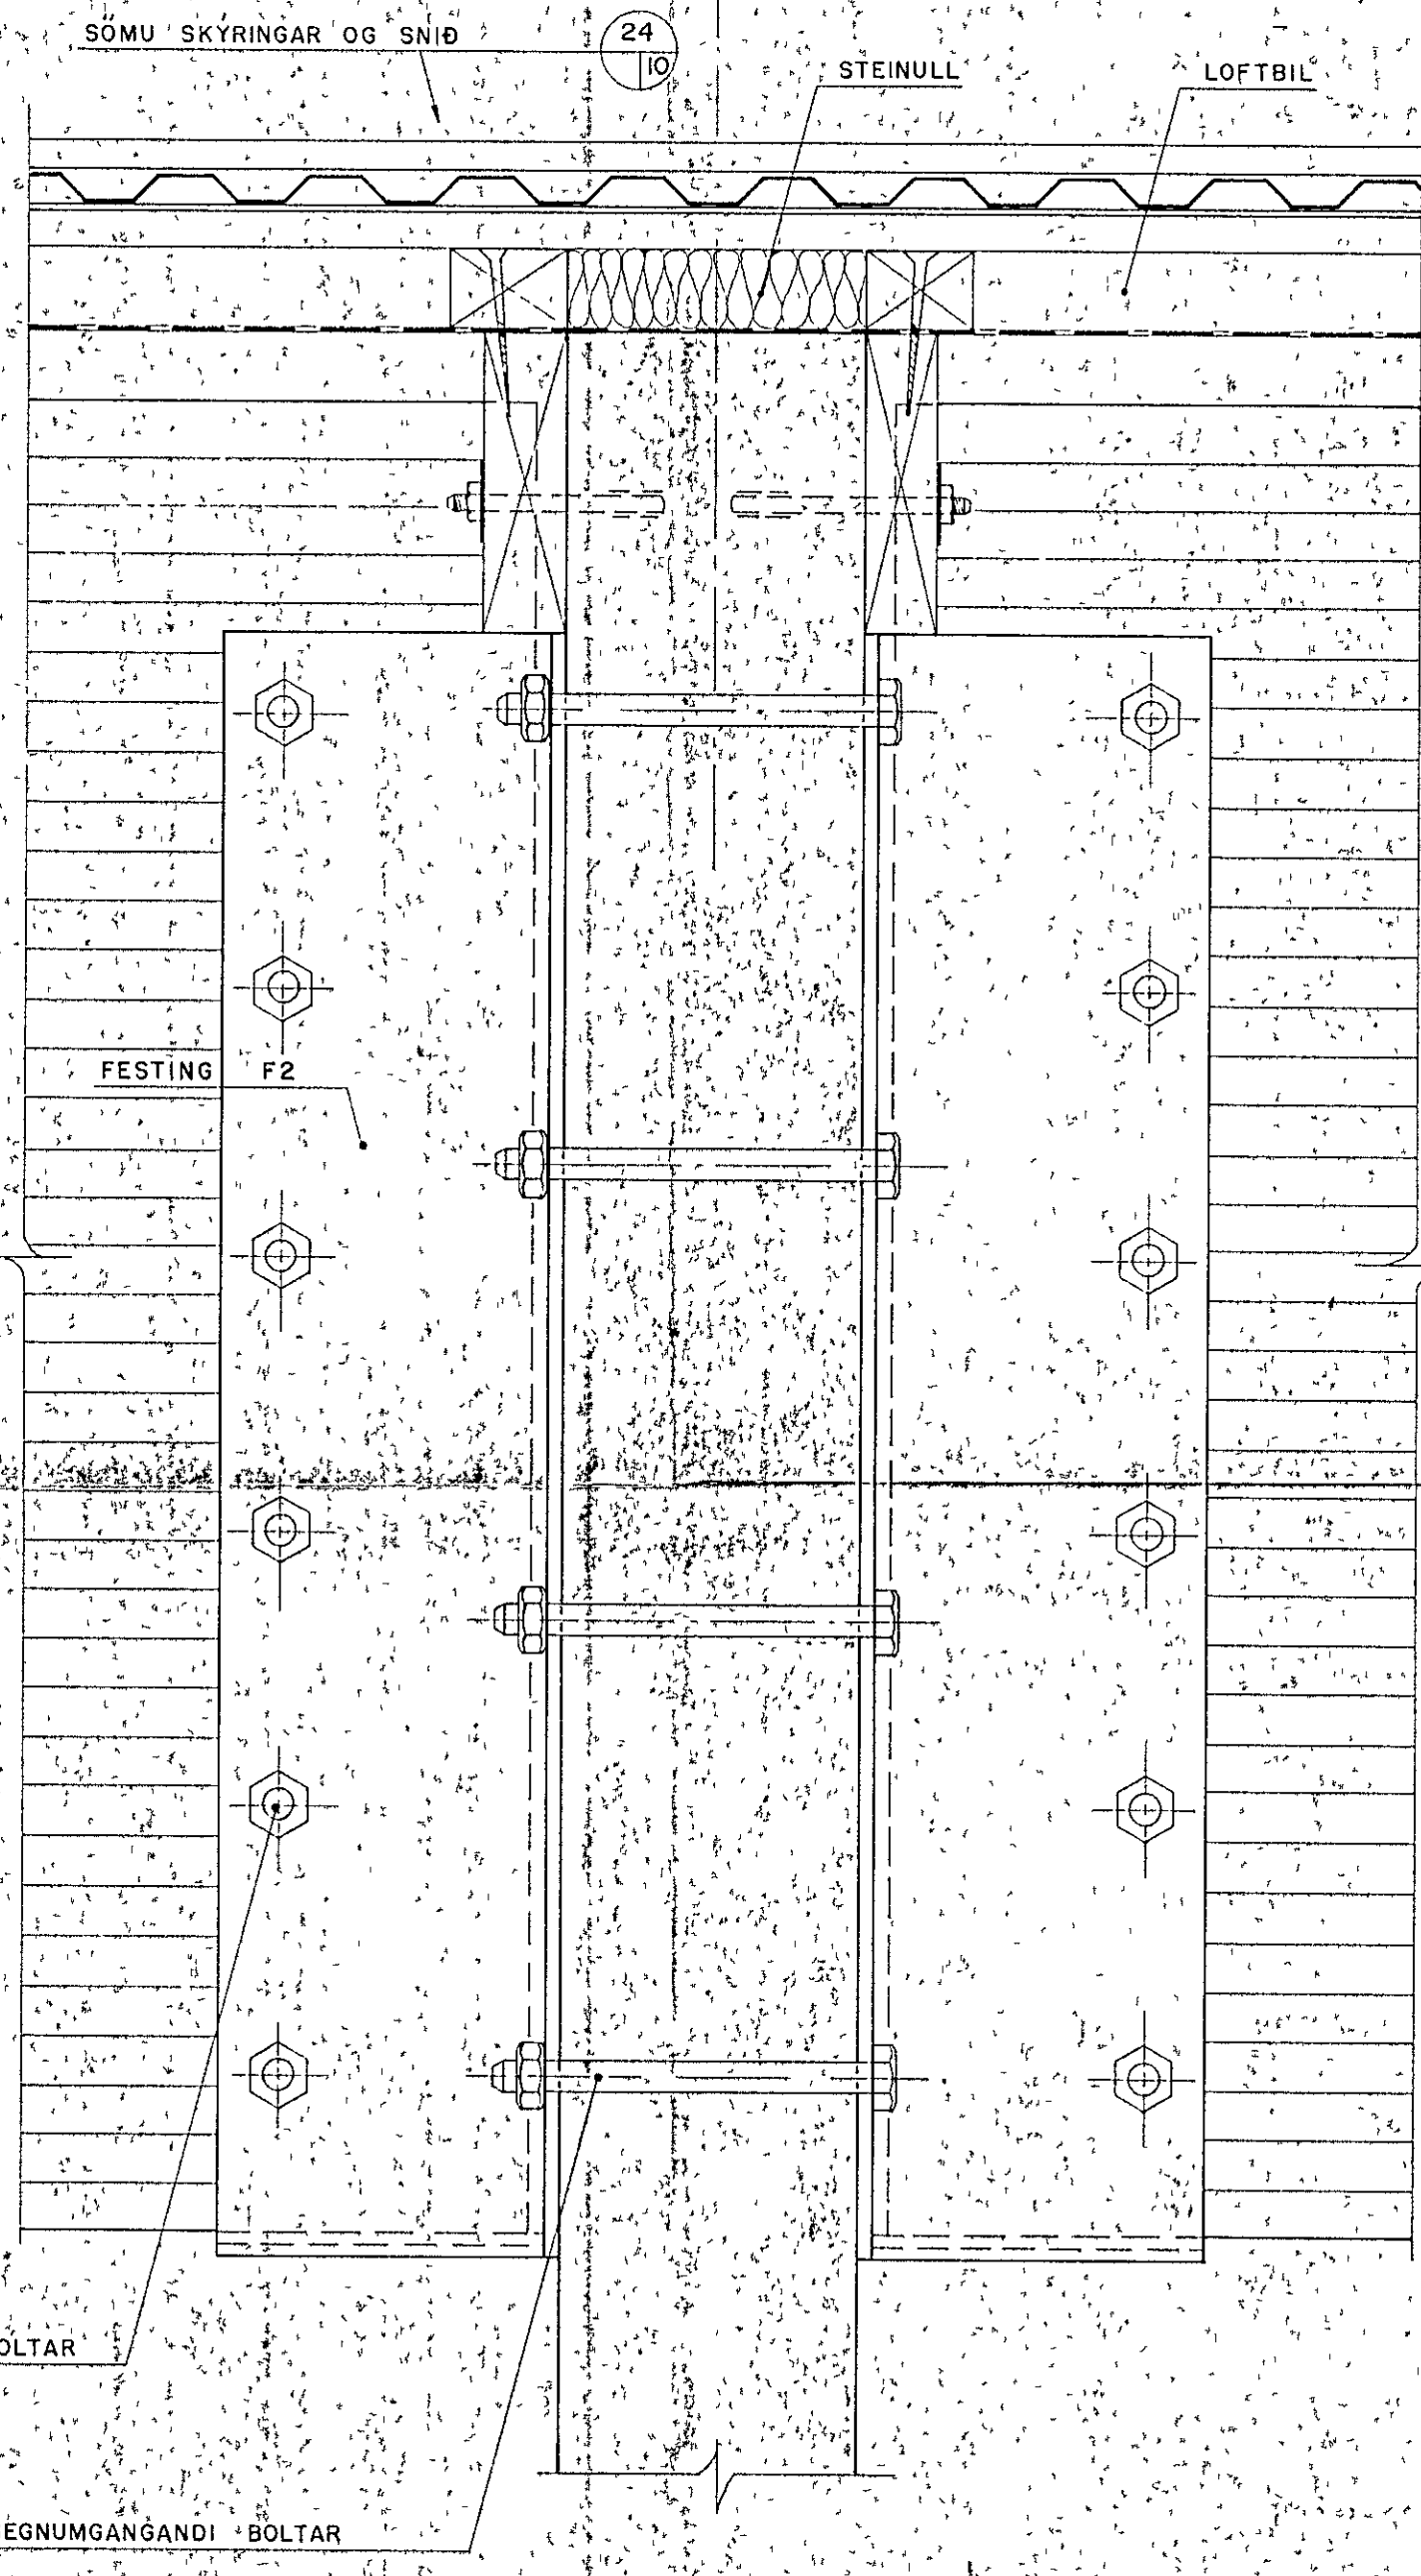


SNID 24  
1:5

SNID 25  
1:5

SNID 26  
1:5

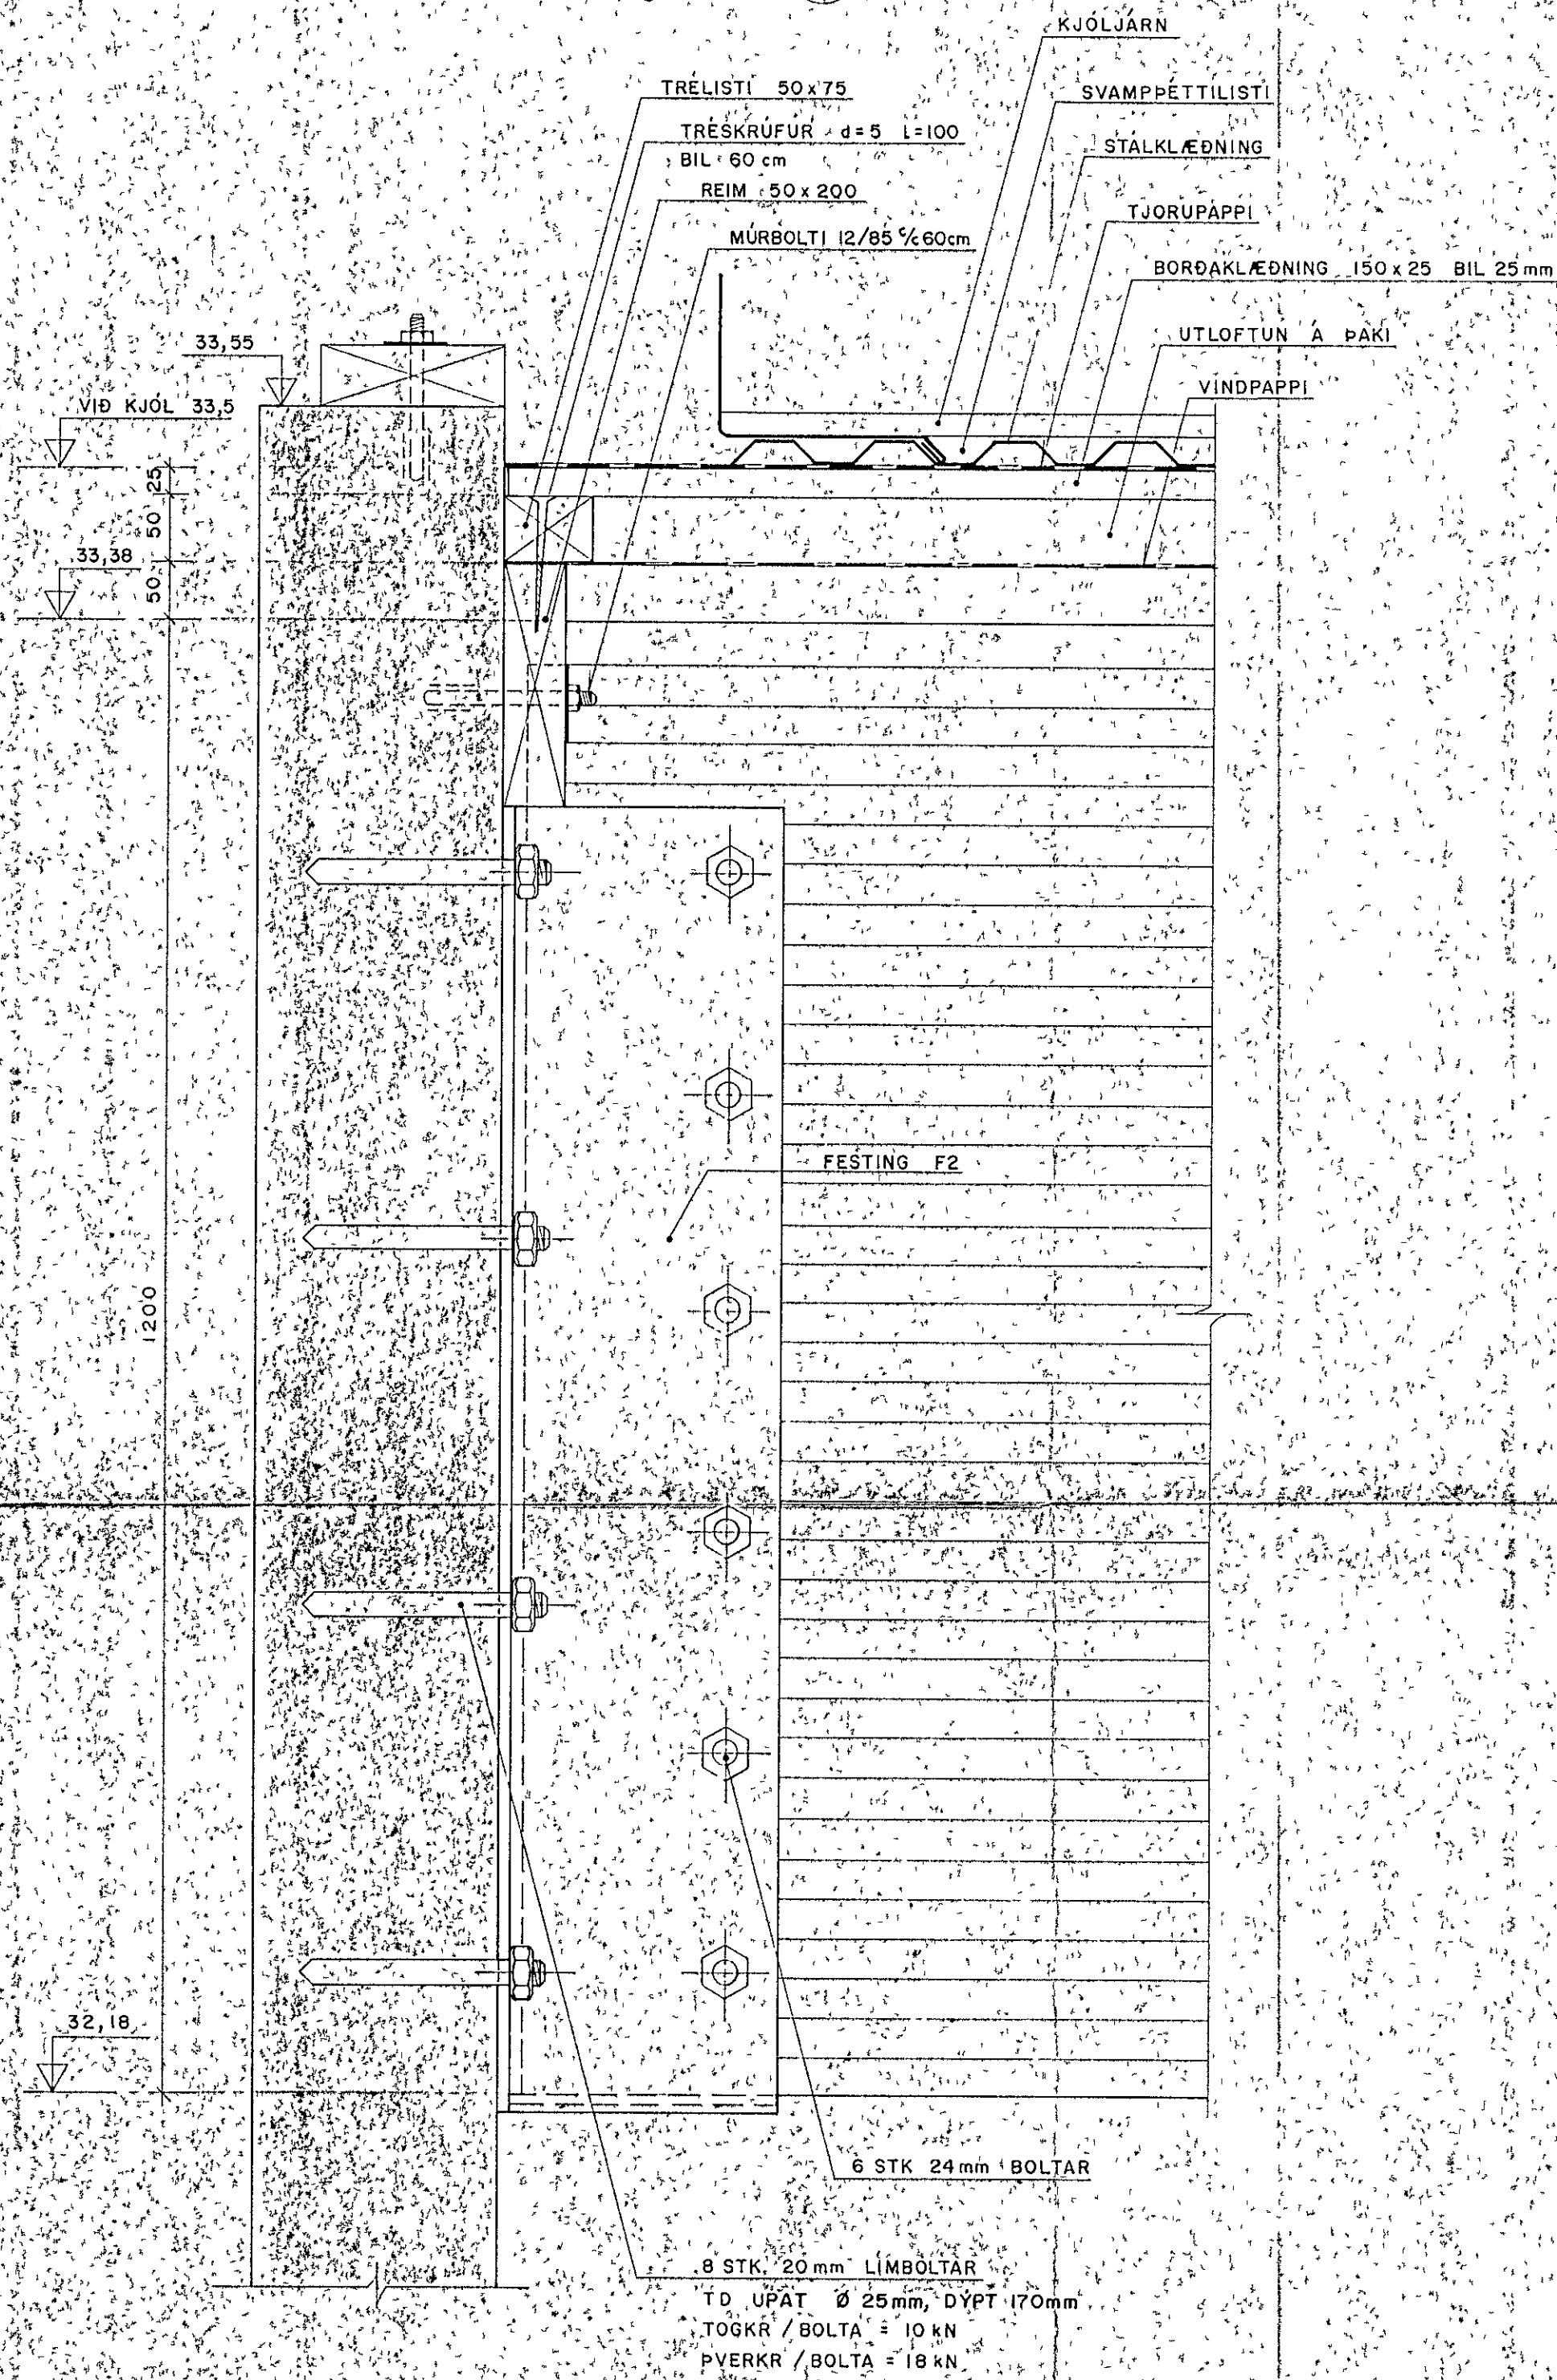

13 SEP 1988  
 HAFNAREIÐARBERG  
 BÍGGINGAFULLTRÚ

KAPLAHRAUN I, HAFNAREIÐI	
FESTINGAR - ÞAK	KYRÐIL 1:5
SNID	VERK NR. 8702
	BL. NR. B.10
Verkfræðistofa Stefán Veltússonar	TEIKN. BYGN. AB DAGS. 10.03.88
	SAMP.