




VEGGUR Í LÍNU 3 1:50

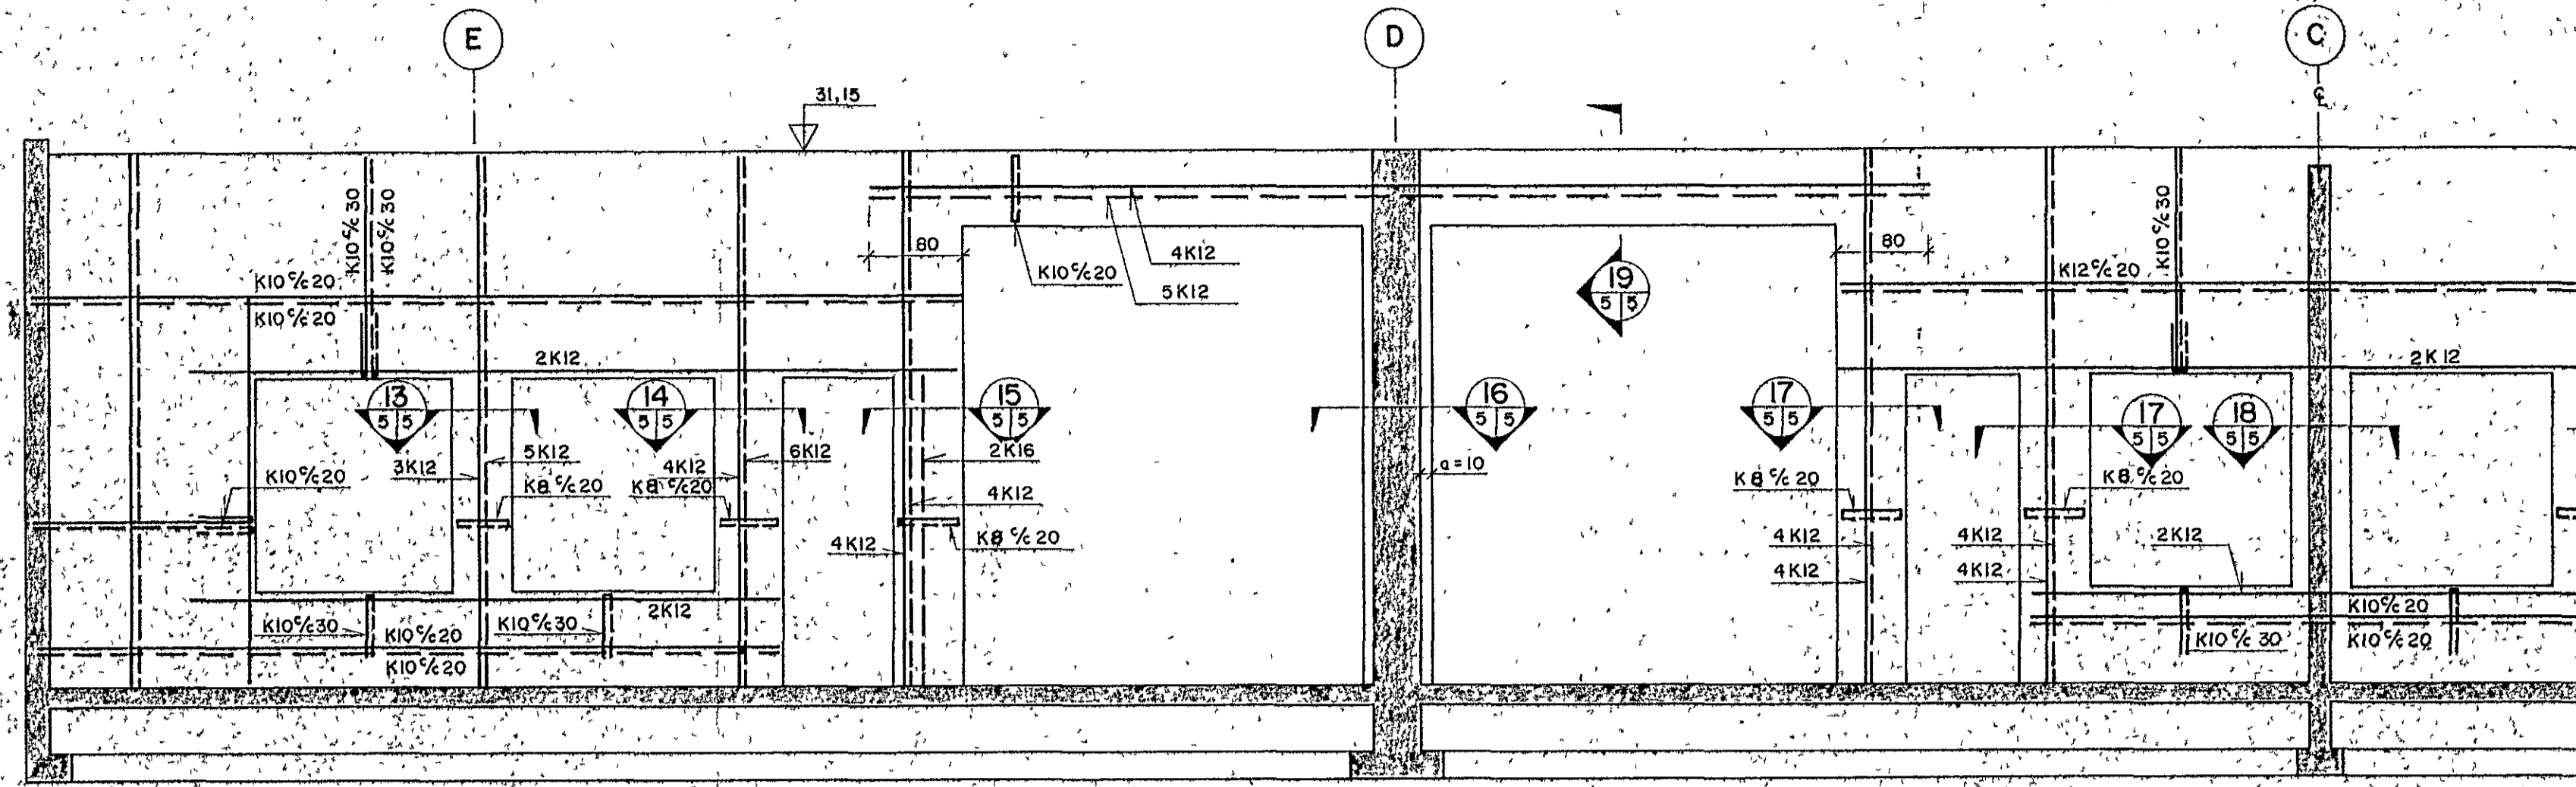


VEGGUR Í LÍNU 1 1:50

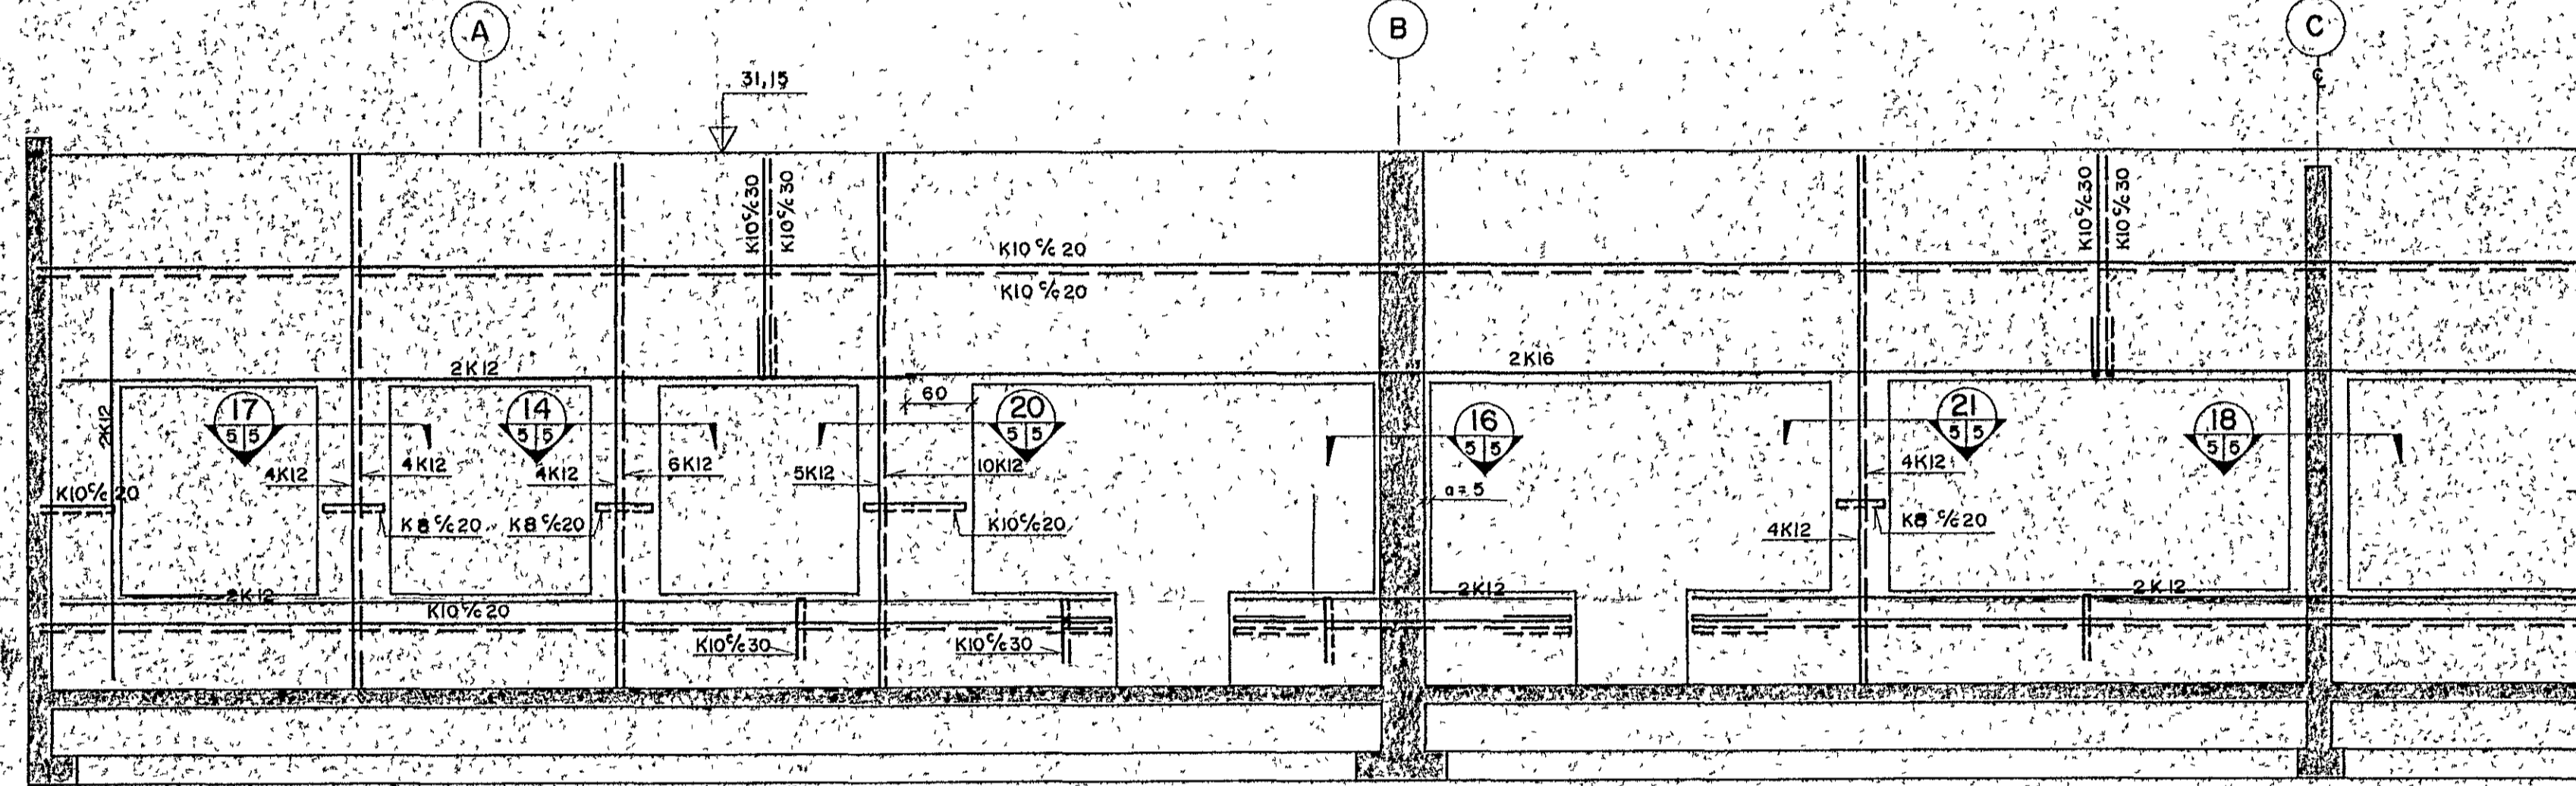


VEGGUR Í LÍNU C 1:50

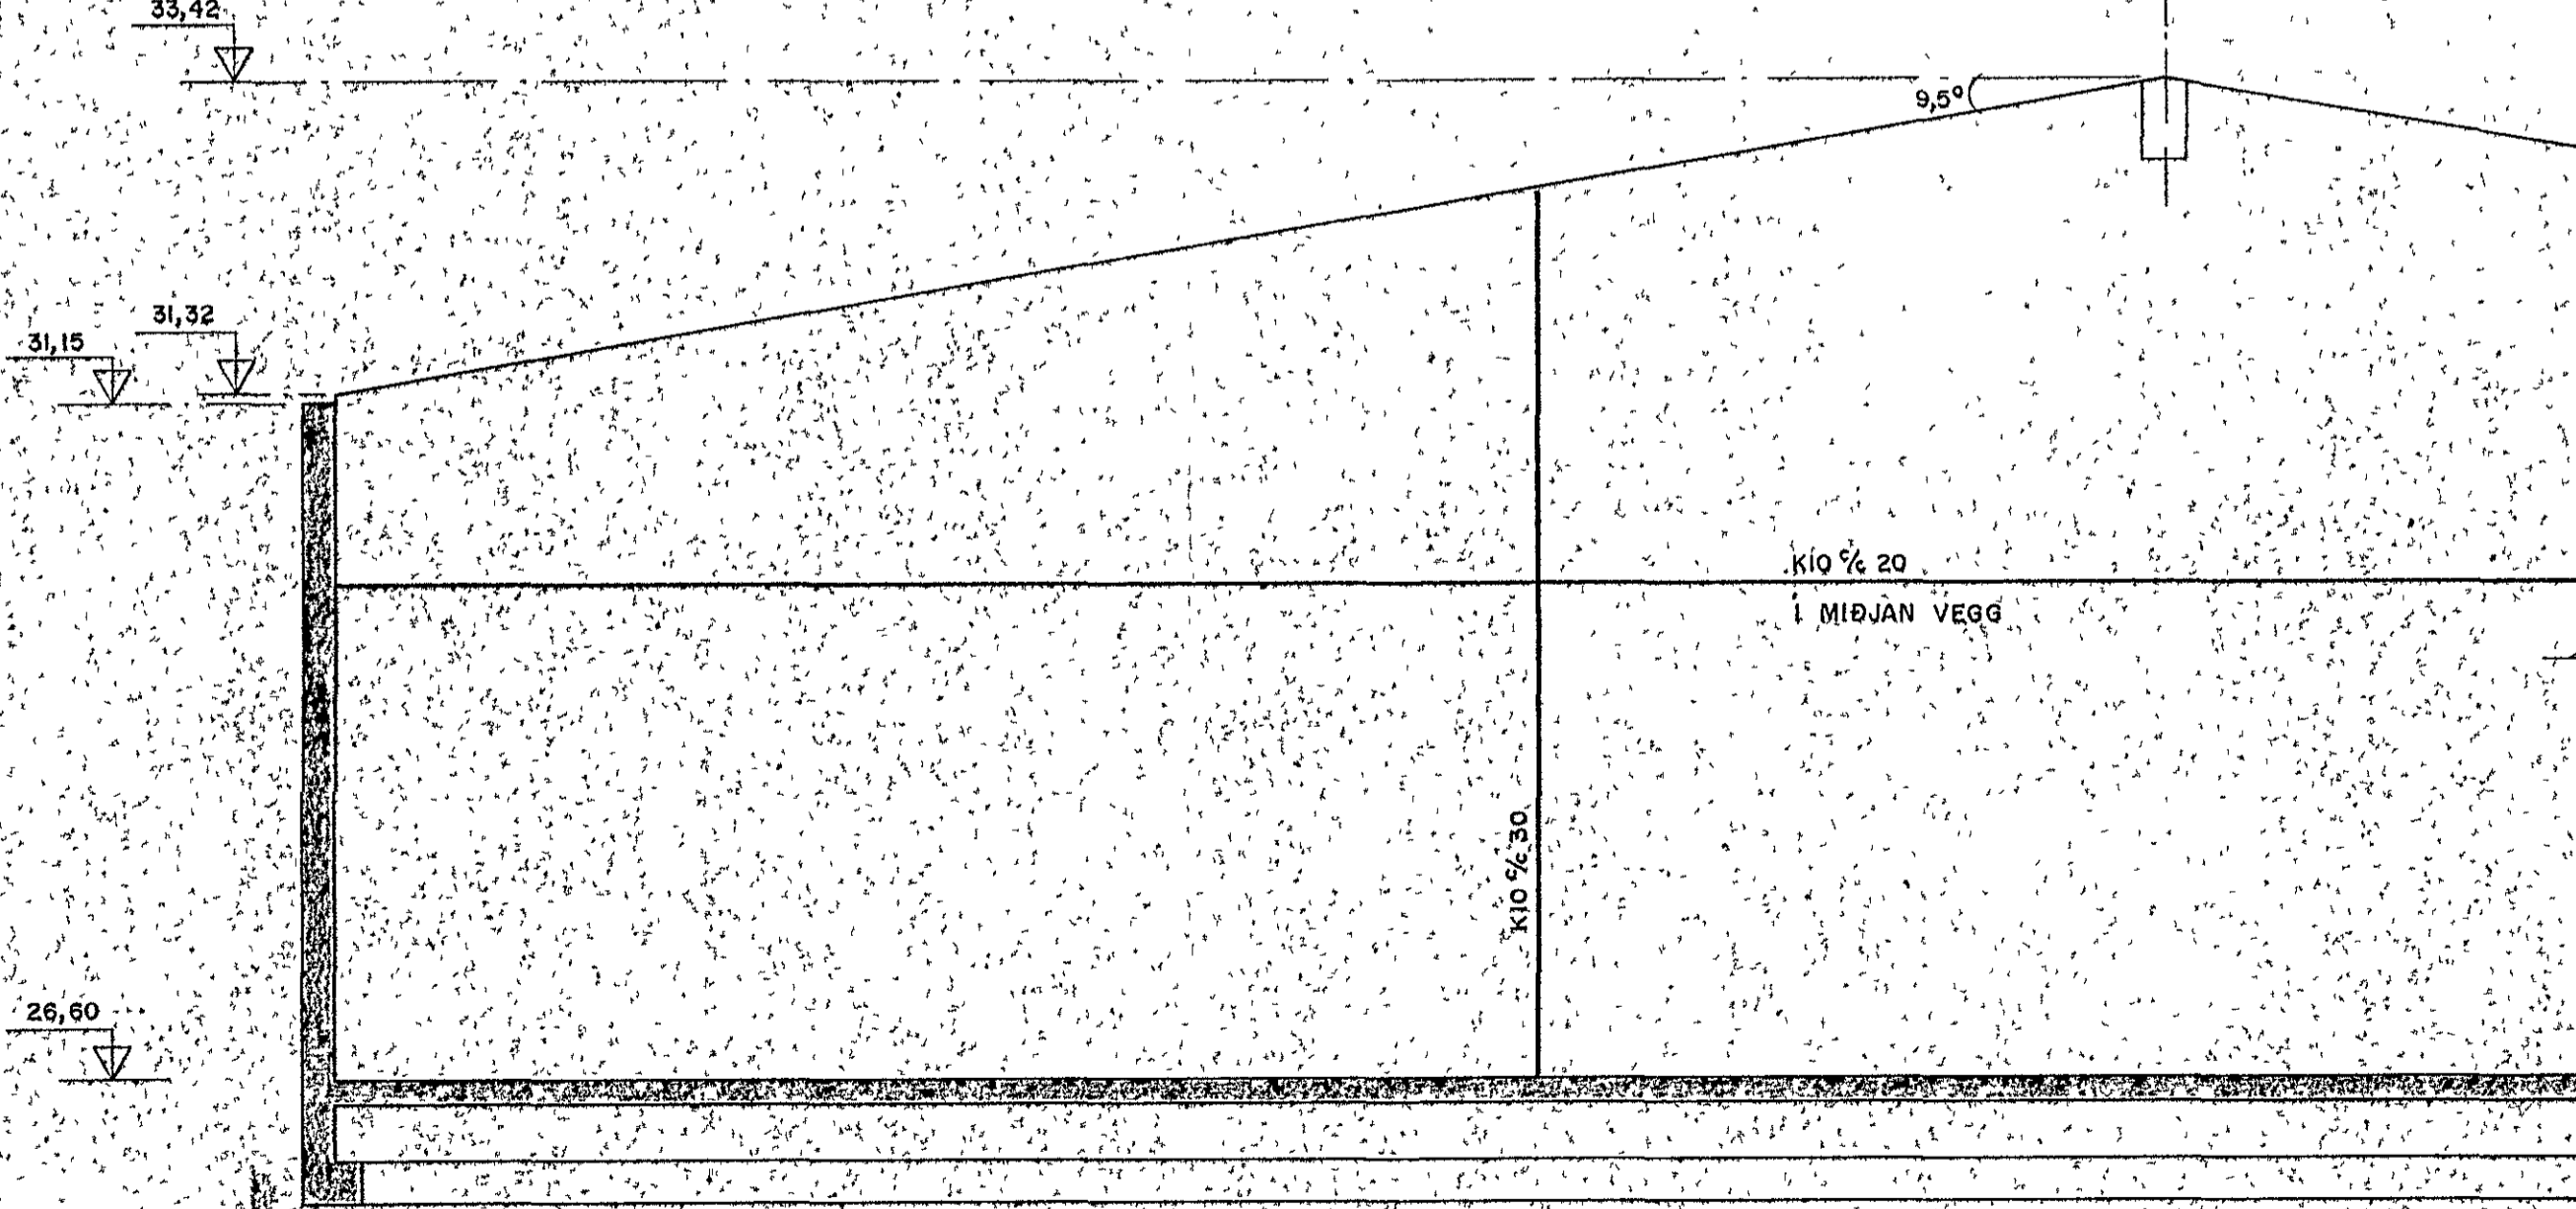


SNID 13 1:20

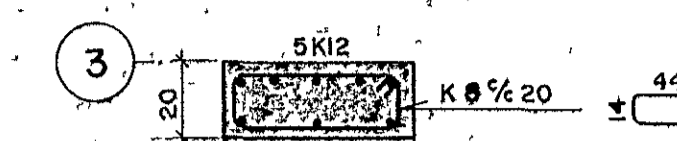


SNID 18 1:20

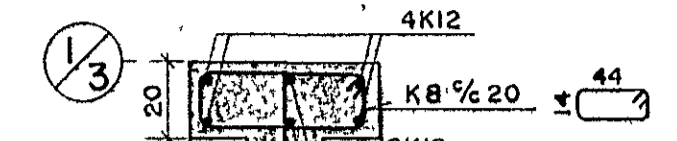

SNID 14 1:20

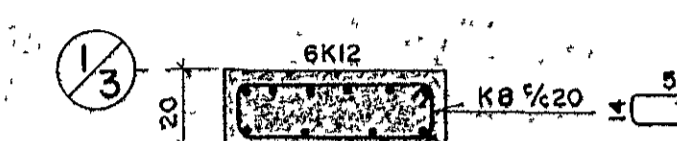

SNID 19 1:20

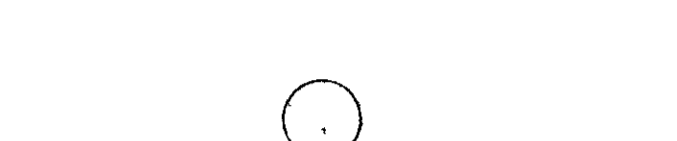


SNID 15 1:20



SNID 16 1:20 SULA S3




SNID 20 1:20

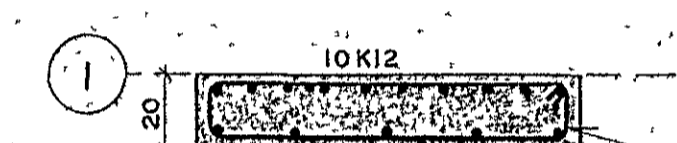

SNID 17 1:20



SNID 21 1:20

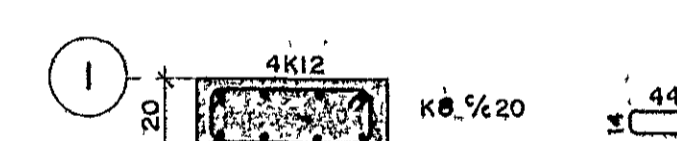

13 SEP 1988  
 F.HAFNAHJANDER CV  
 BYGGINGAFULLTRÚ

|                               |                      |
|-------------------------------|----------------------|
| KAPLAHRAUN I. HAFNAHJANDER CV |                      |
| VEGGUR Í LÍNU 3 1:50          | SNID 13 1:20         |
| VEGGUR Í LÍNU 1 1:50          | VEGGUR Í LÍNU C 1:50 |
| SNID 14 1:20                  | SNID 15 1:20         |
| VEGGUR Í LÍNU 3 1:50          | VEGGUR Í LÍNU 1 1:50 |
| VEGGUR Í LÍNU C 1:50          | VEGGUR Í LÍNU 3 1:50 |