



SNID 32
1 5


BORDAKLÆDNING 25x150
ATH BIL MILLI BORDA 25mm
BMF BJÁLKASKÖR
GRUNNFORM 250
STÆRD 51x135 SAJMUR 40/40
2x5 STK LÍMTRE OG
2x3 STK ASA / SPERRUR
ÁSAR 50x200 1/2 600

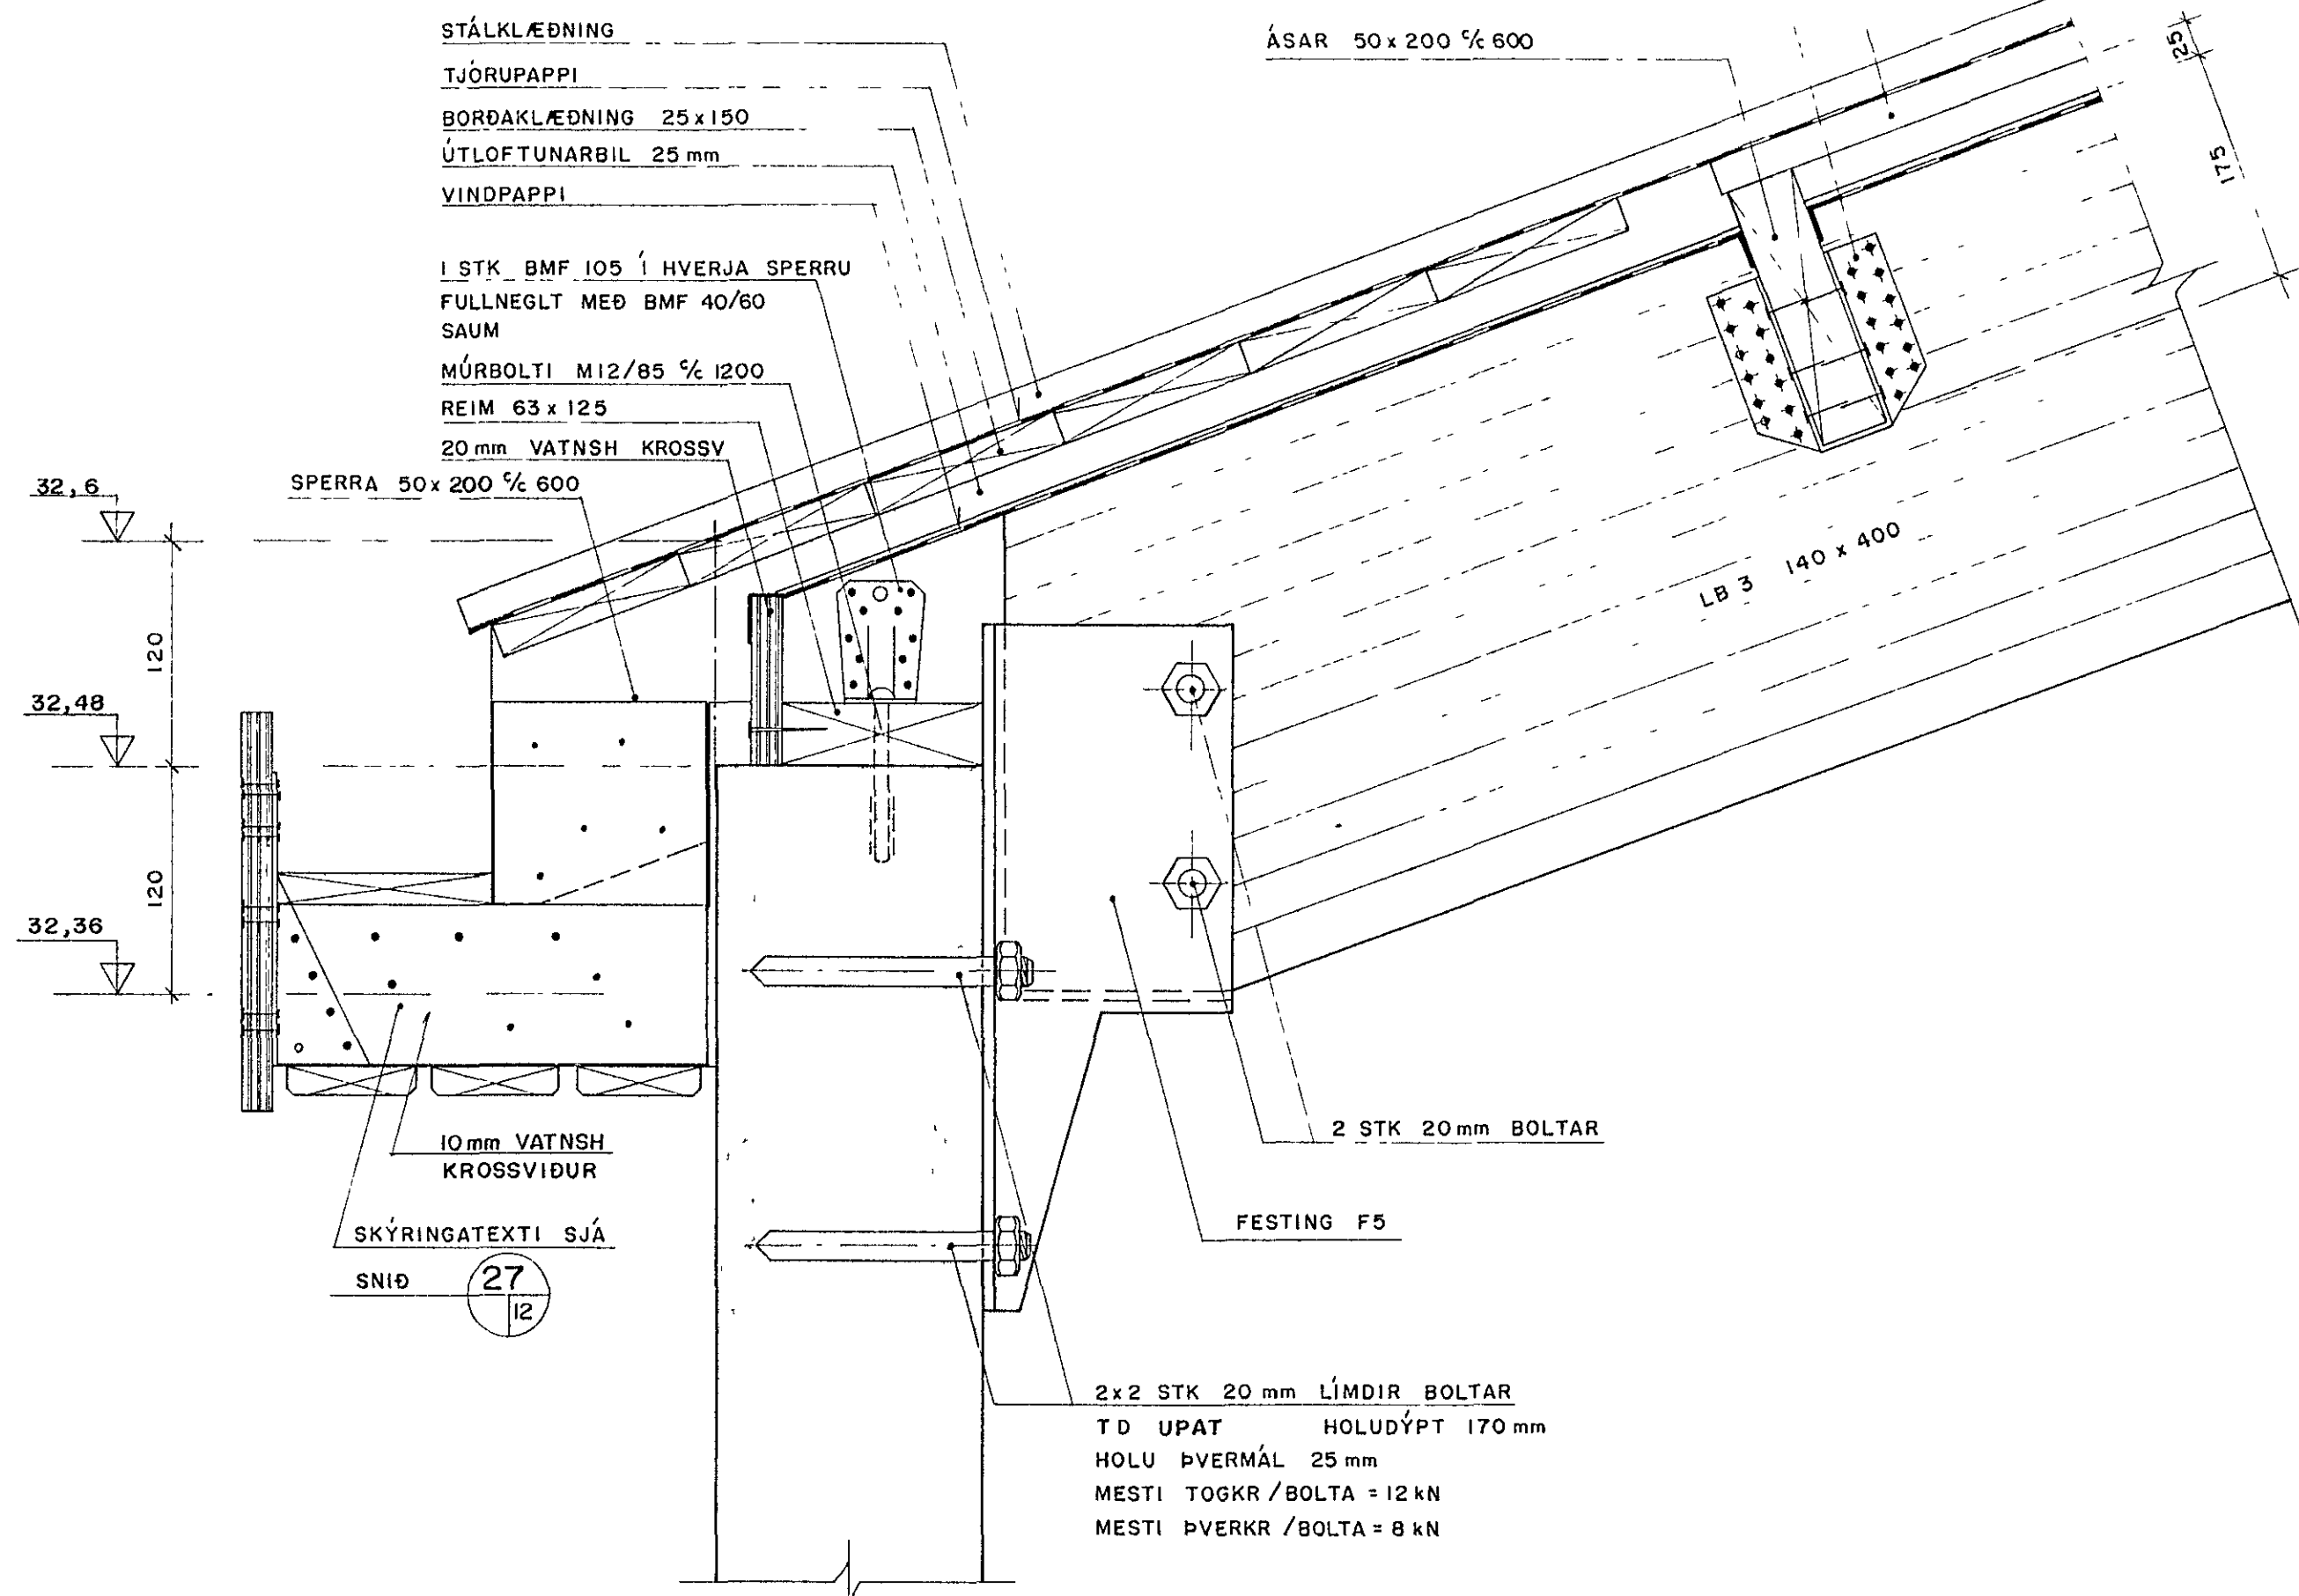


SNID 33
1 5

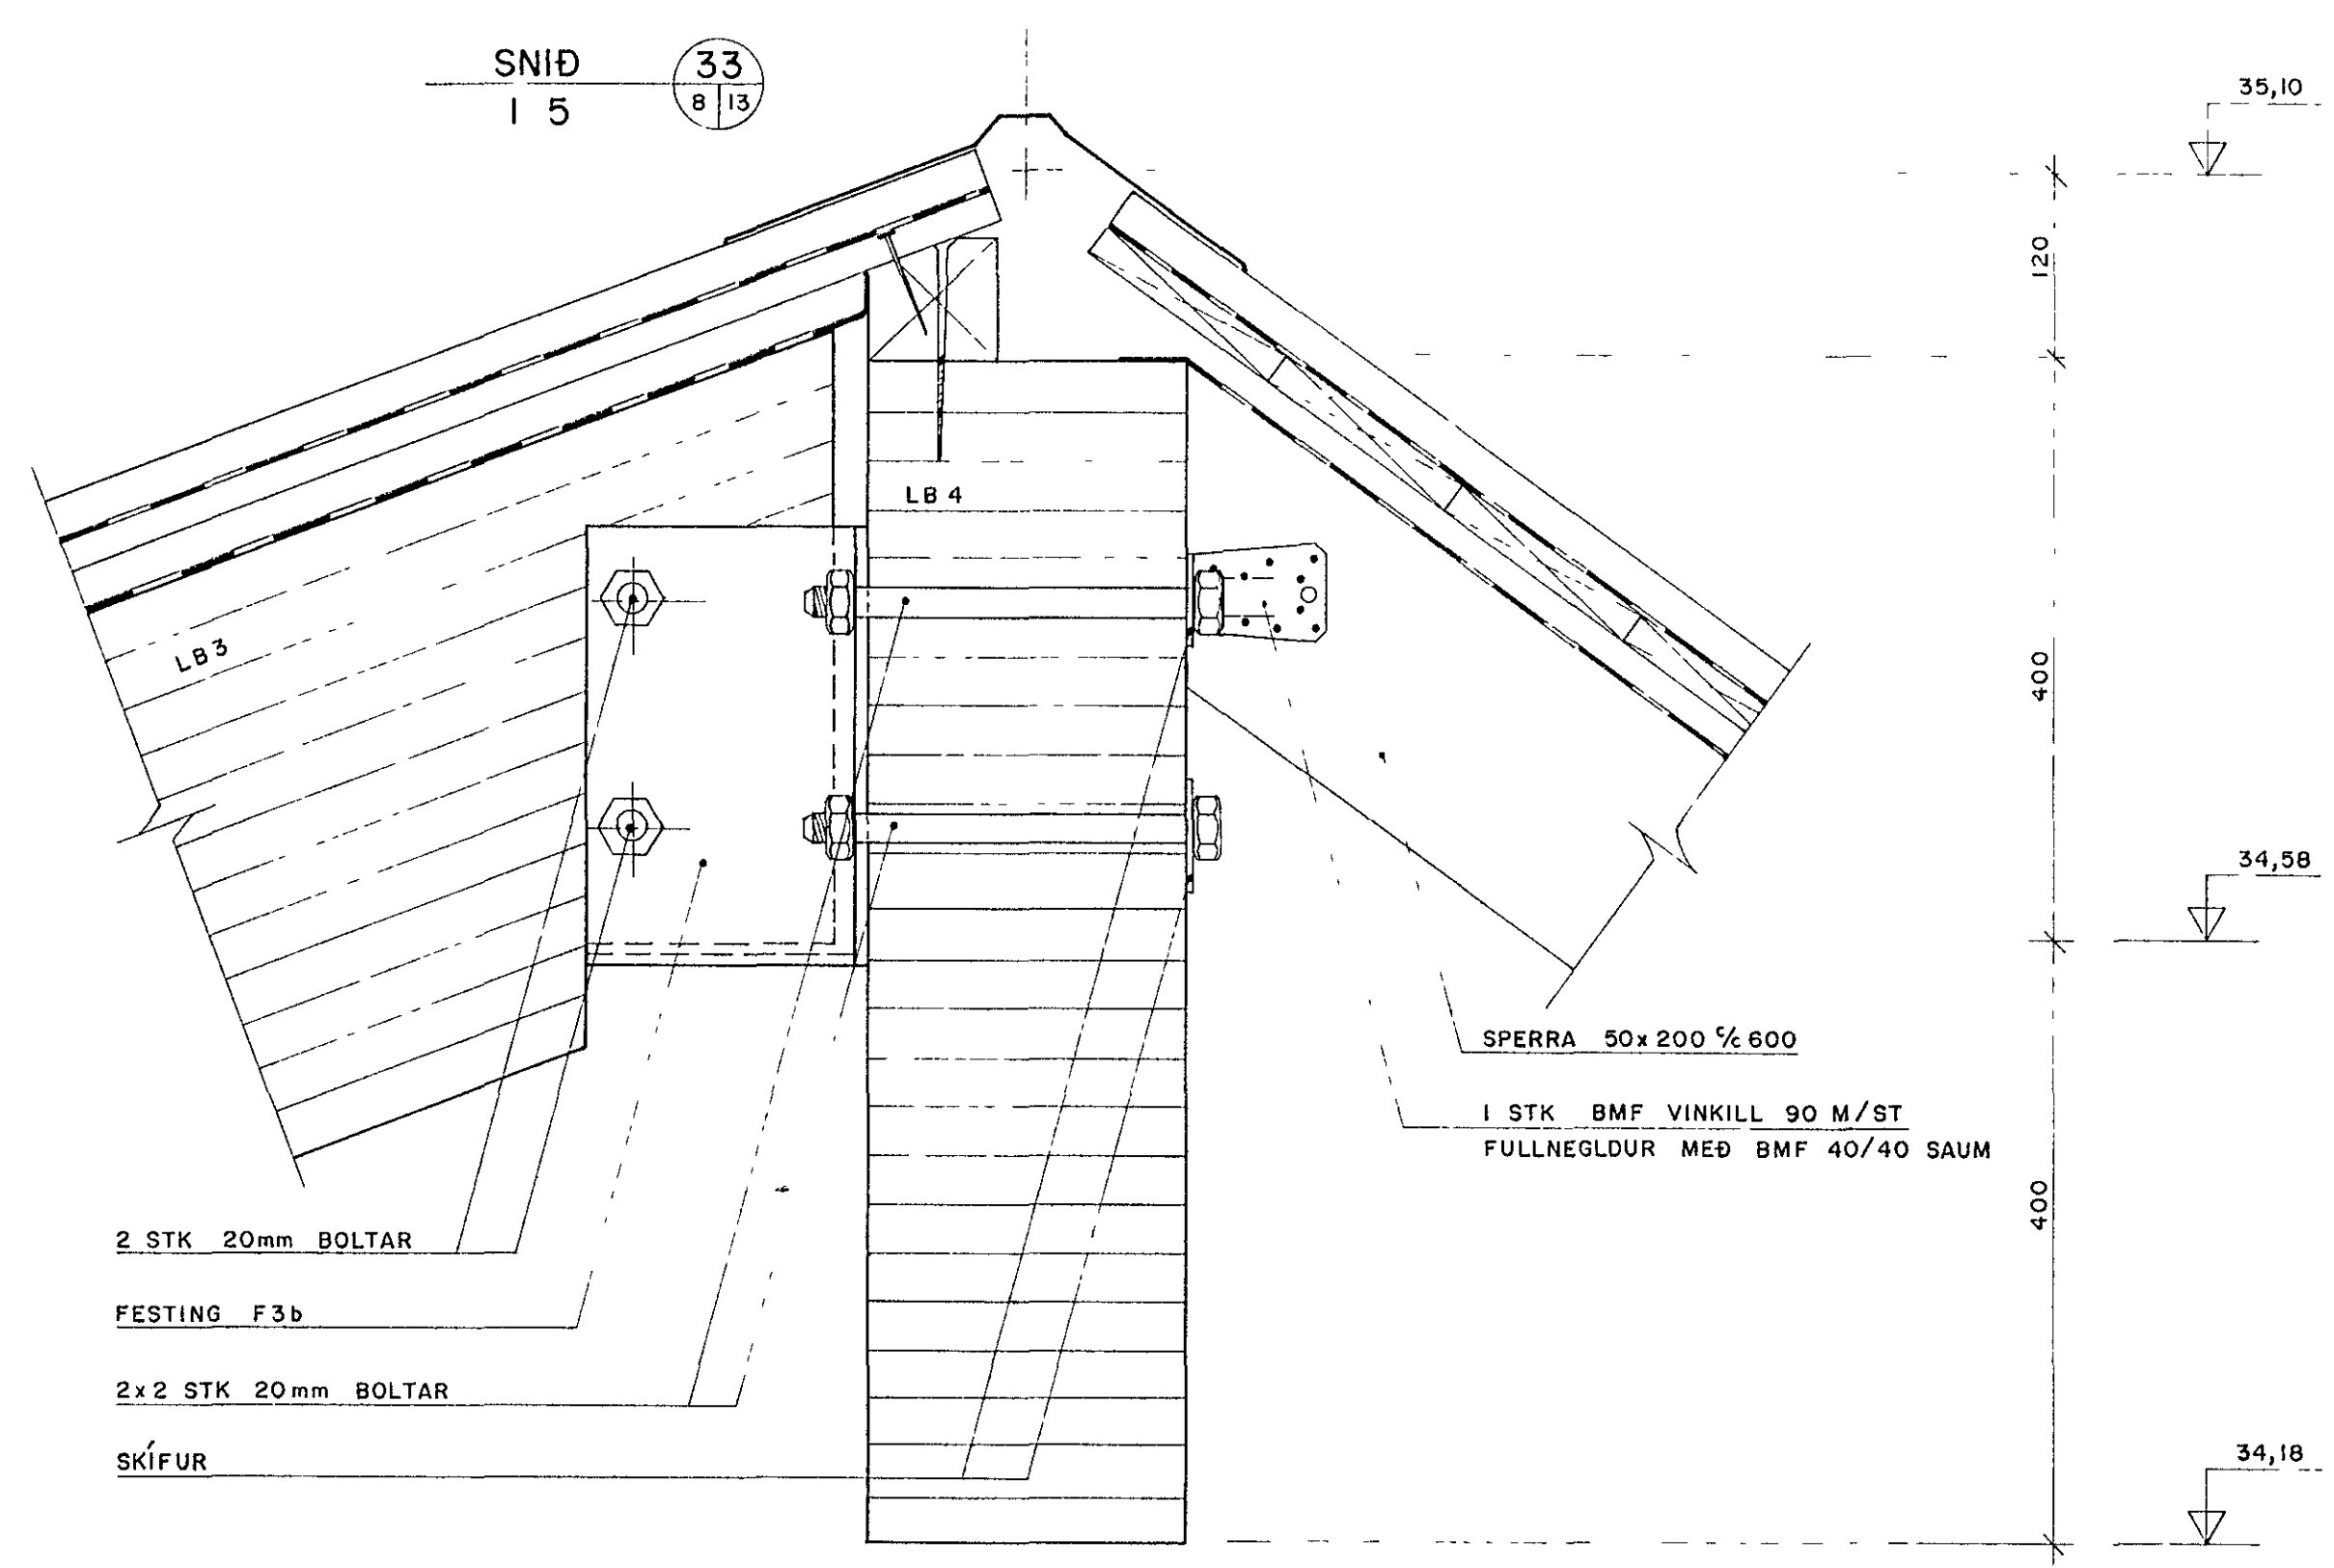

SNID 34
1 5

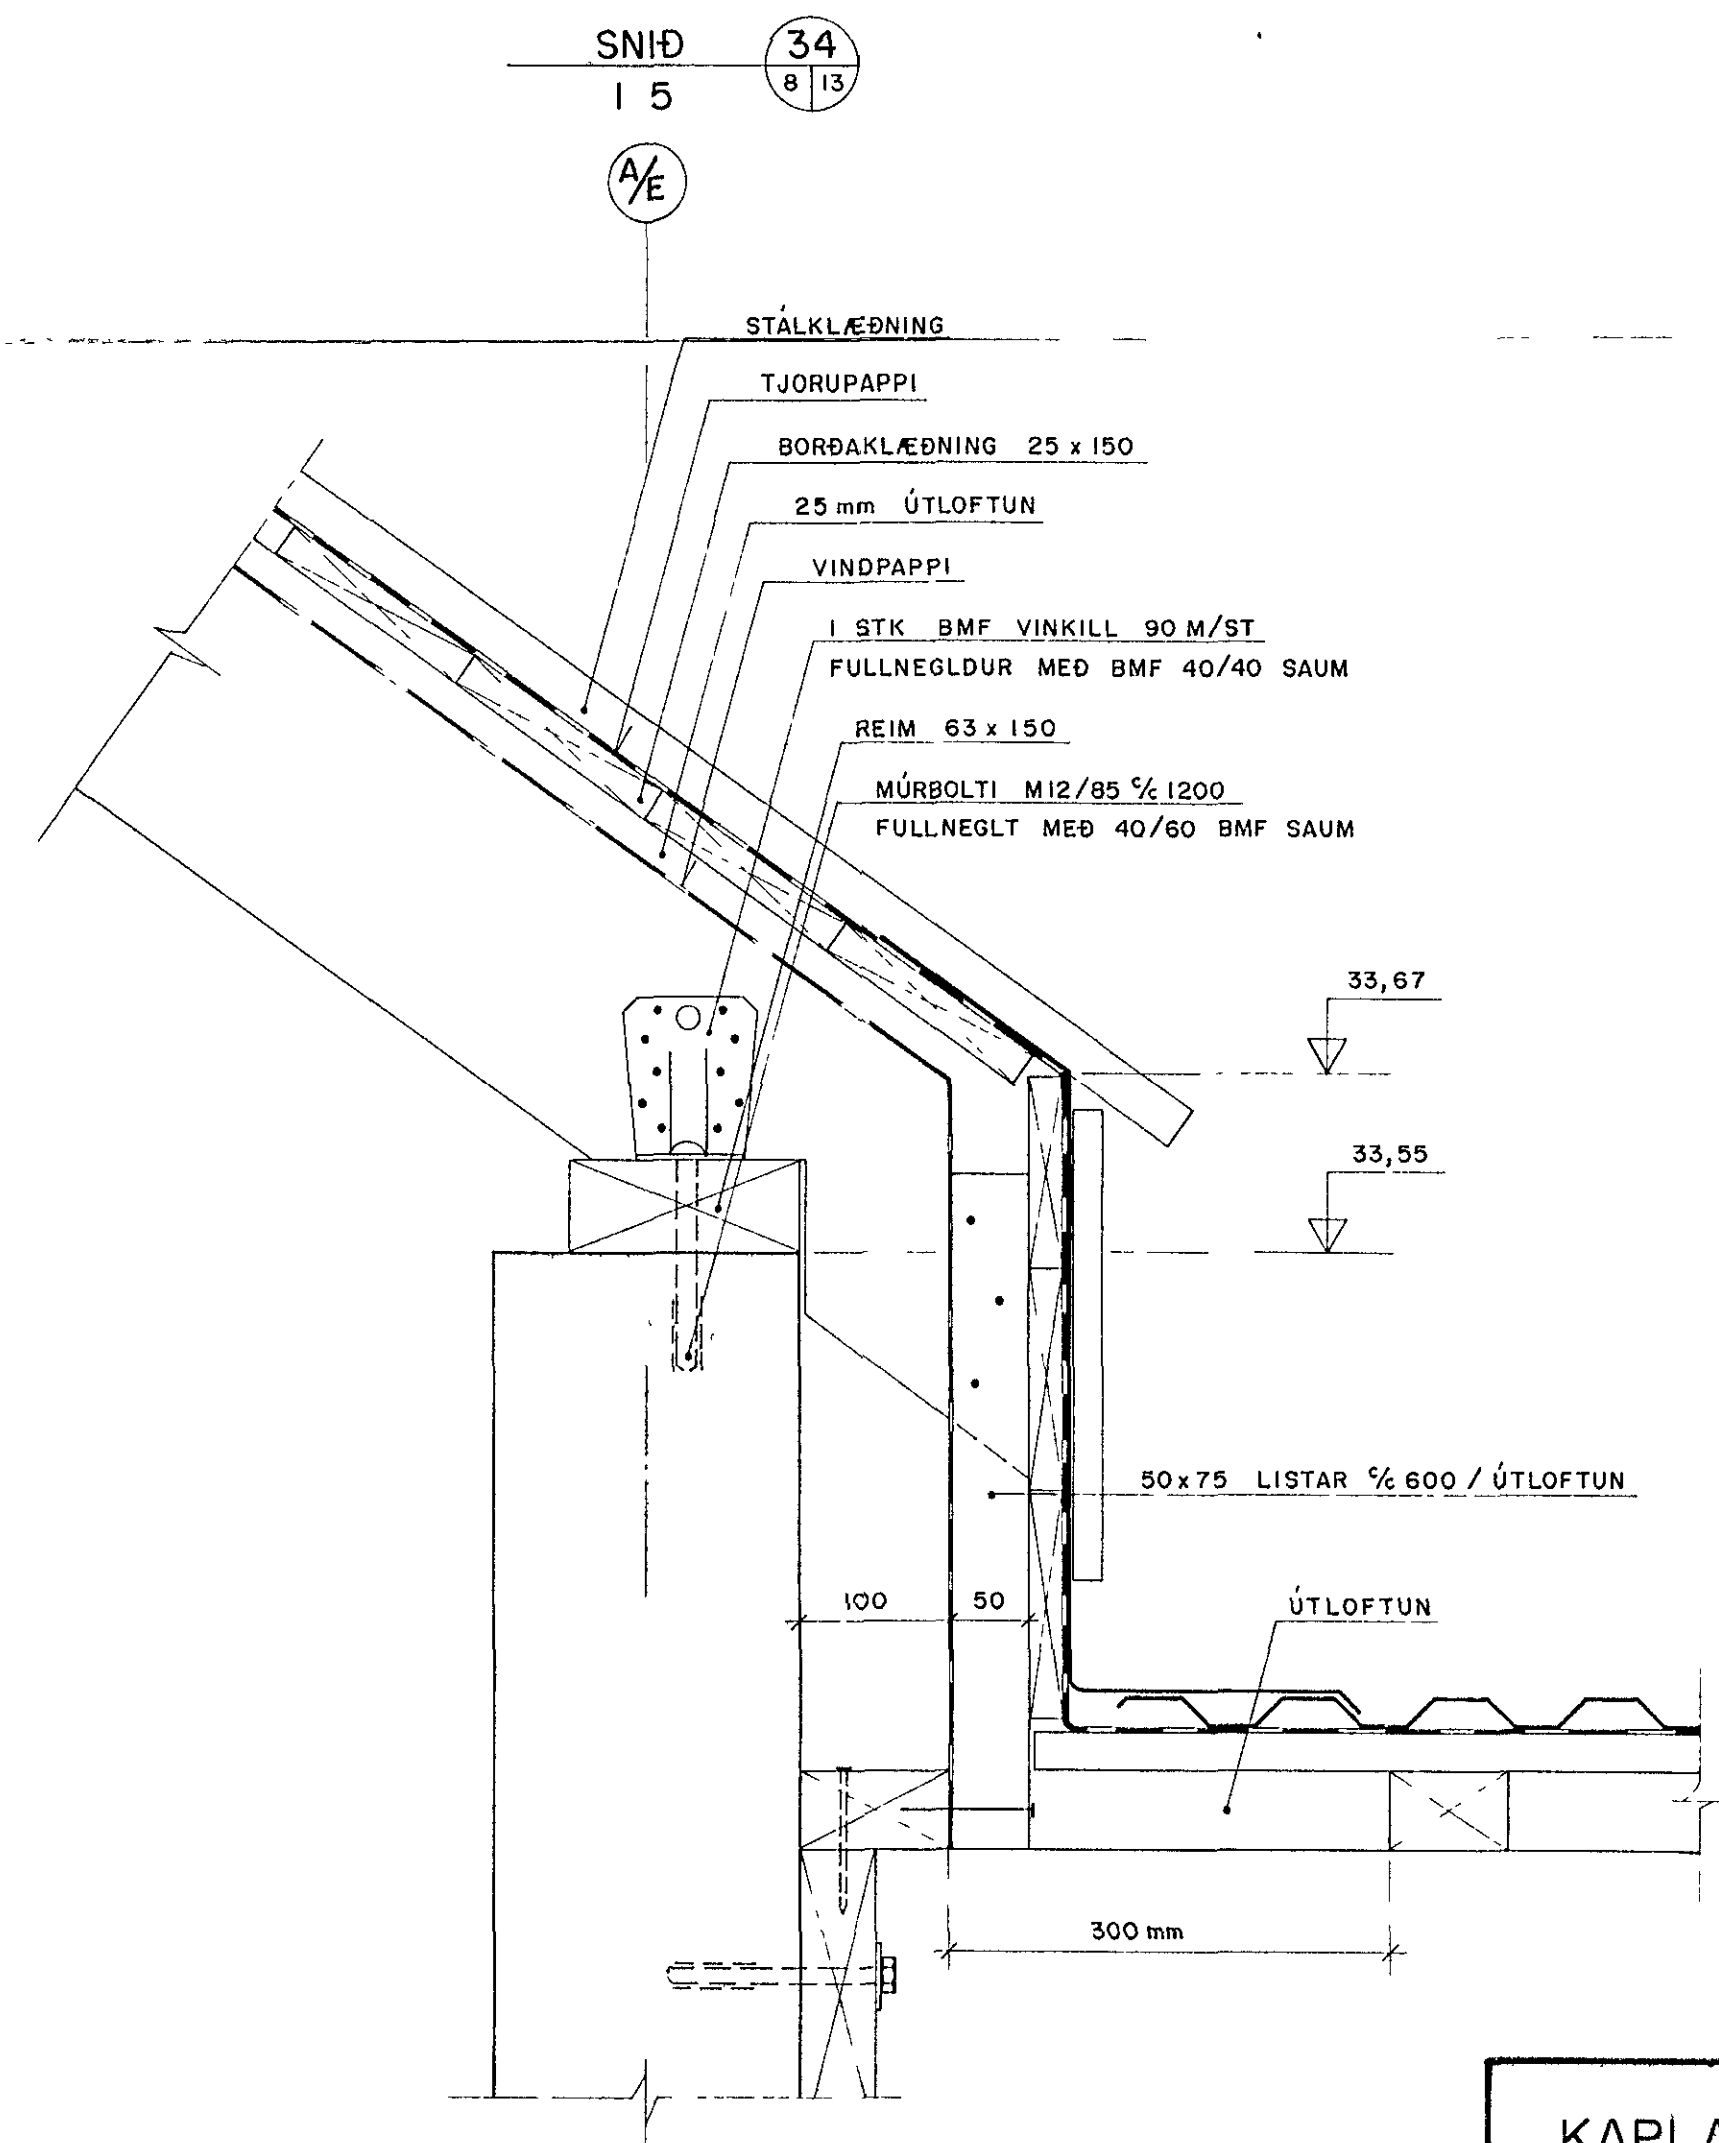

SNID 35
1 5

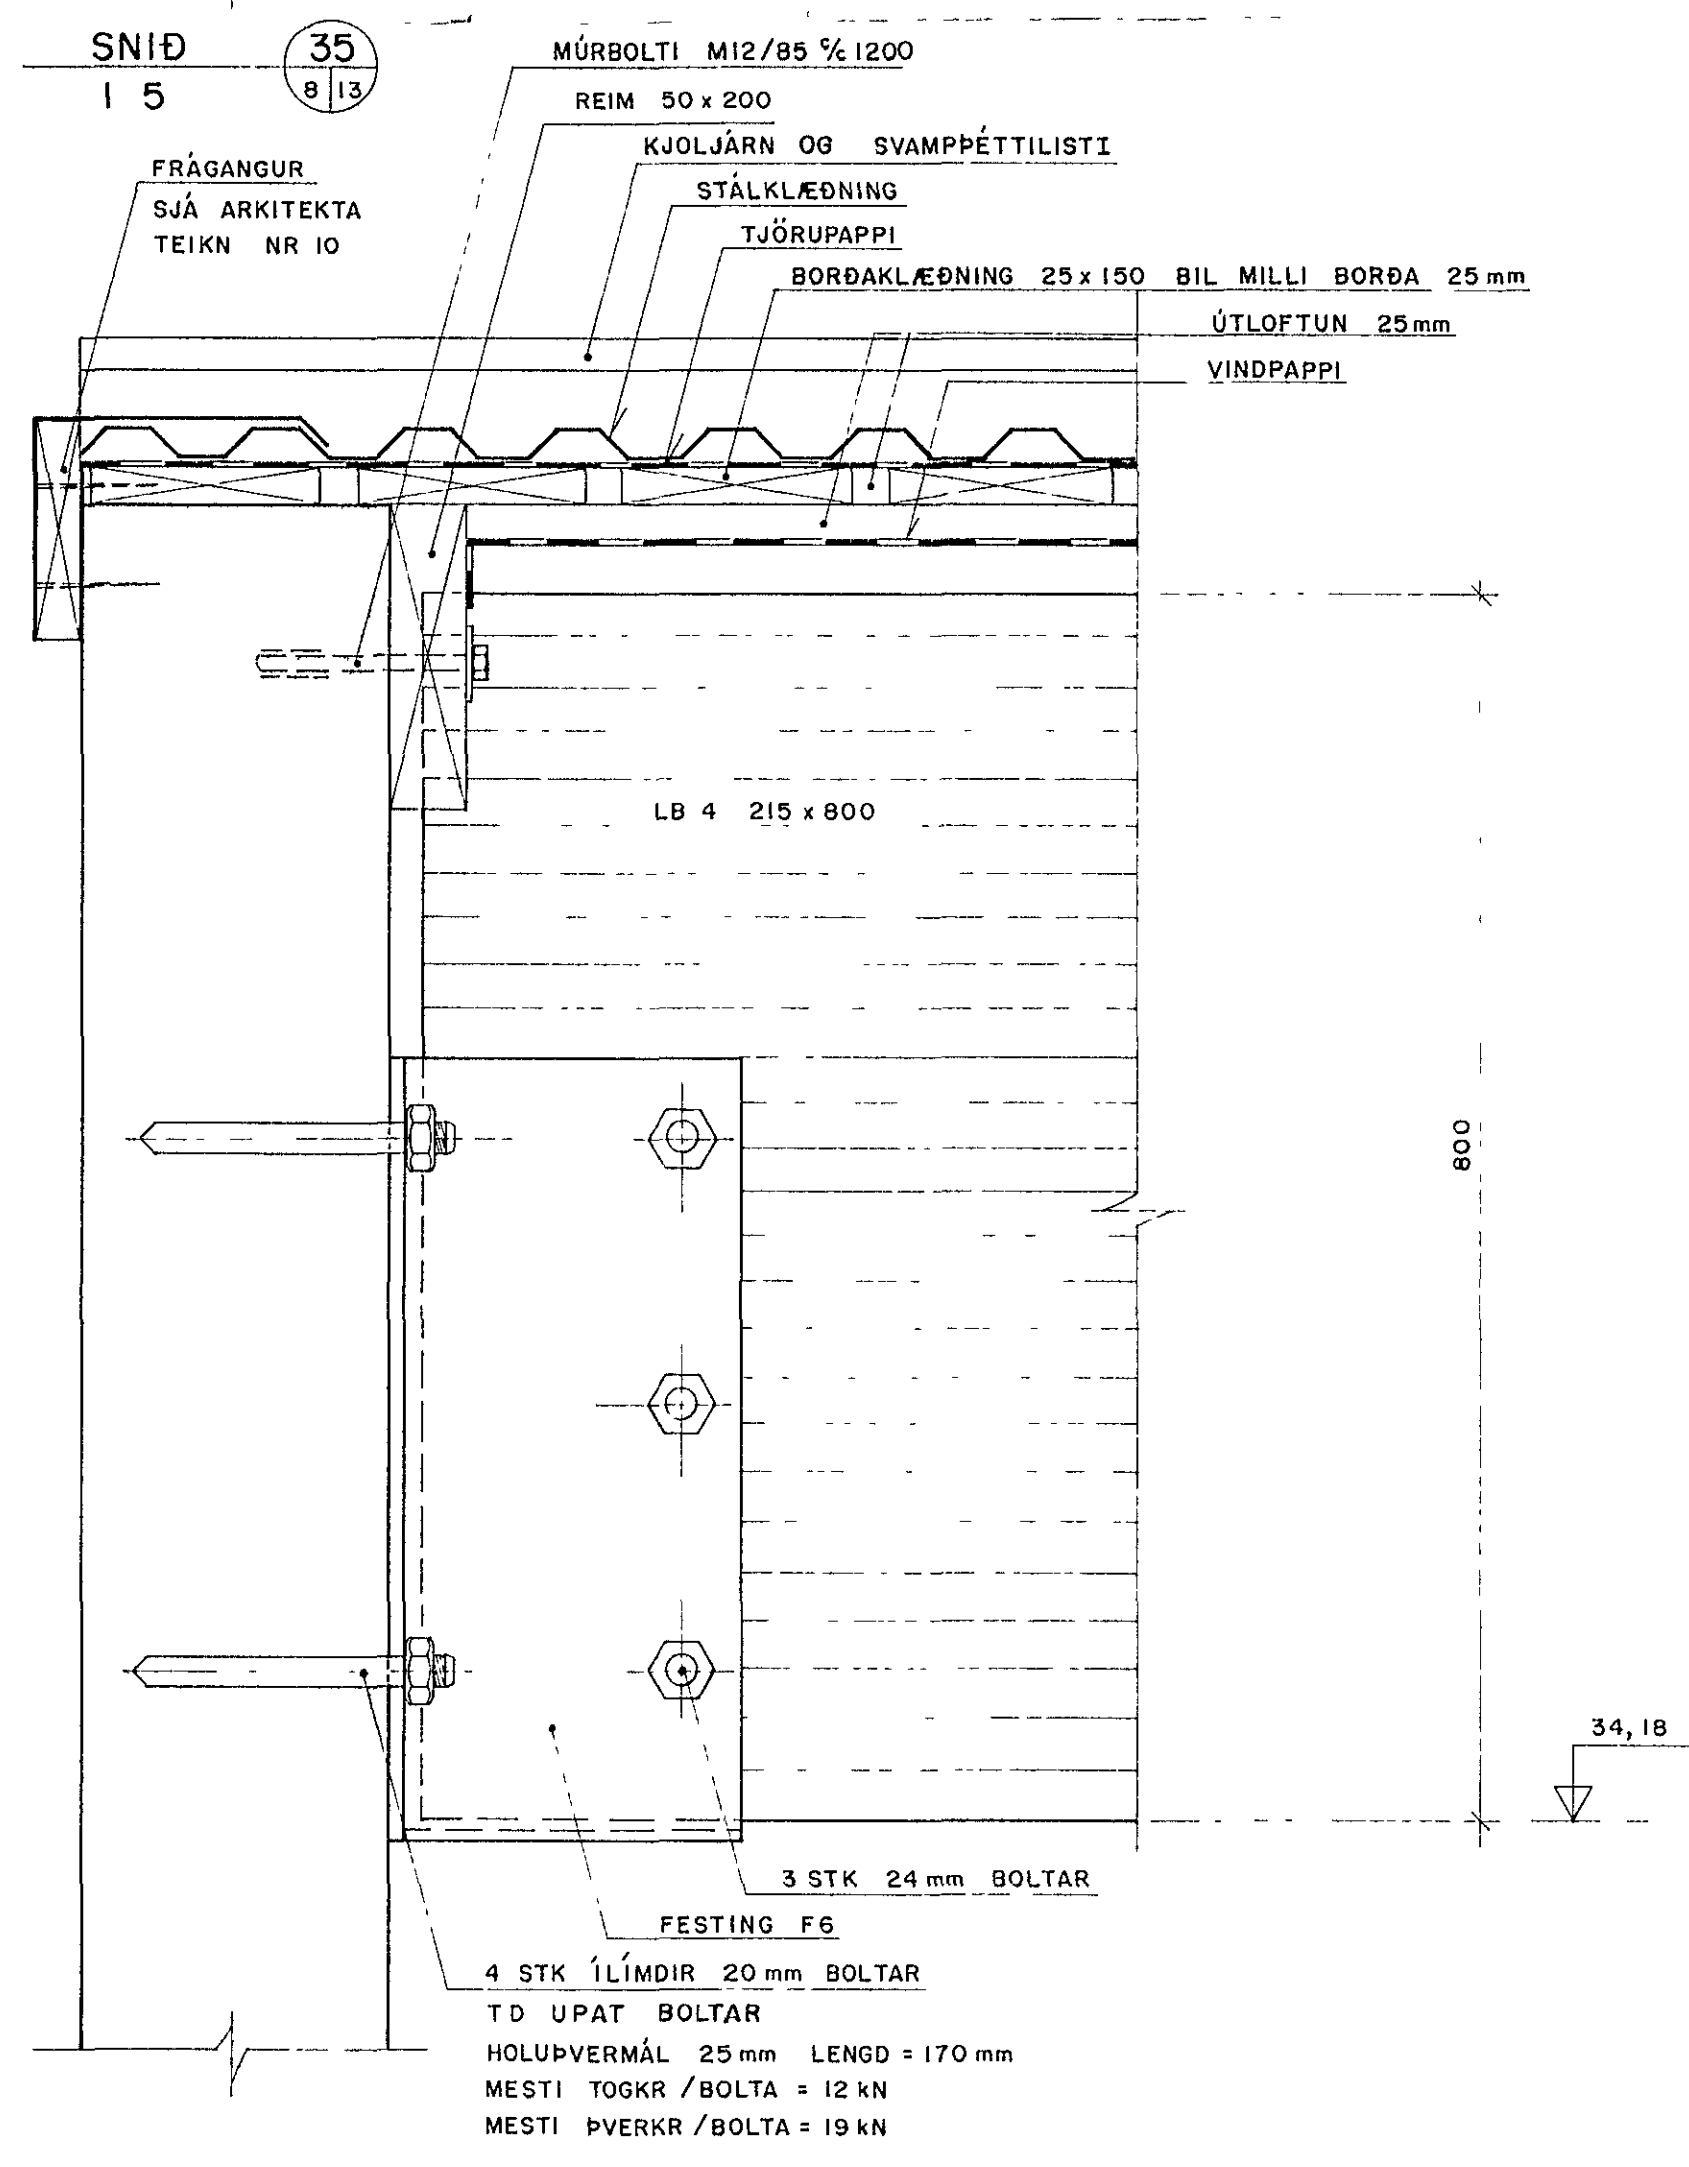

13 SEP 1988
BYGGINGAFULLTRUI
HAFNARFIRÐI

KAPLAHRAUN I, HAFNARFIRÐI	
FESTINGAR - ÞAK	KVARÐI 1.5
SNID	VERK NR 8702
	BL NR B13
Verkfæðistofa Stefans Veturildasonar CONSULTING ENGINEERS	REIKN ÁB DAGS 10.03.88 SAMP