



SNID 27
1 5 8/12

SNID 28
1 5 8/12

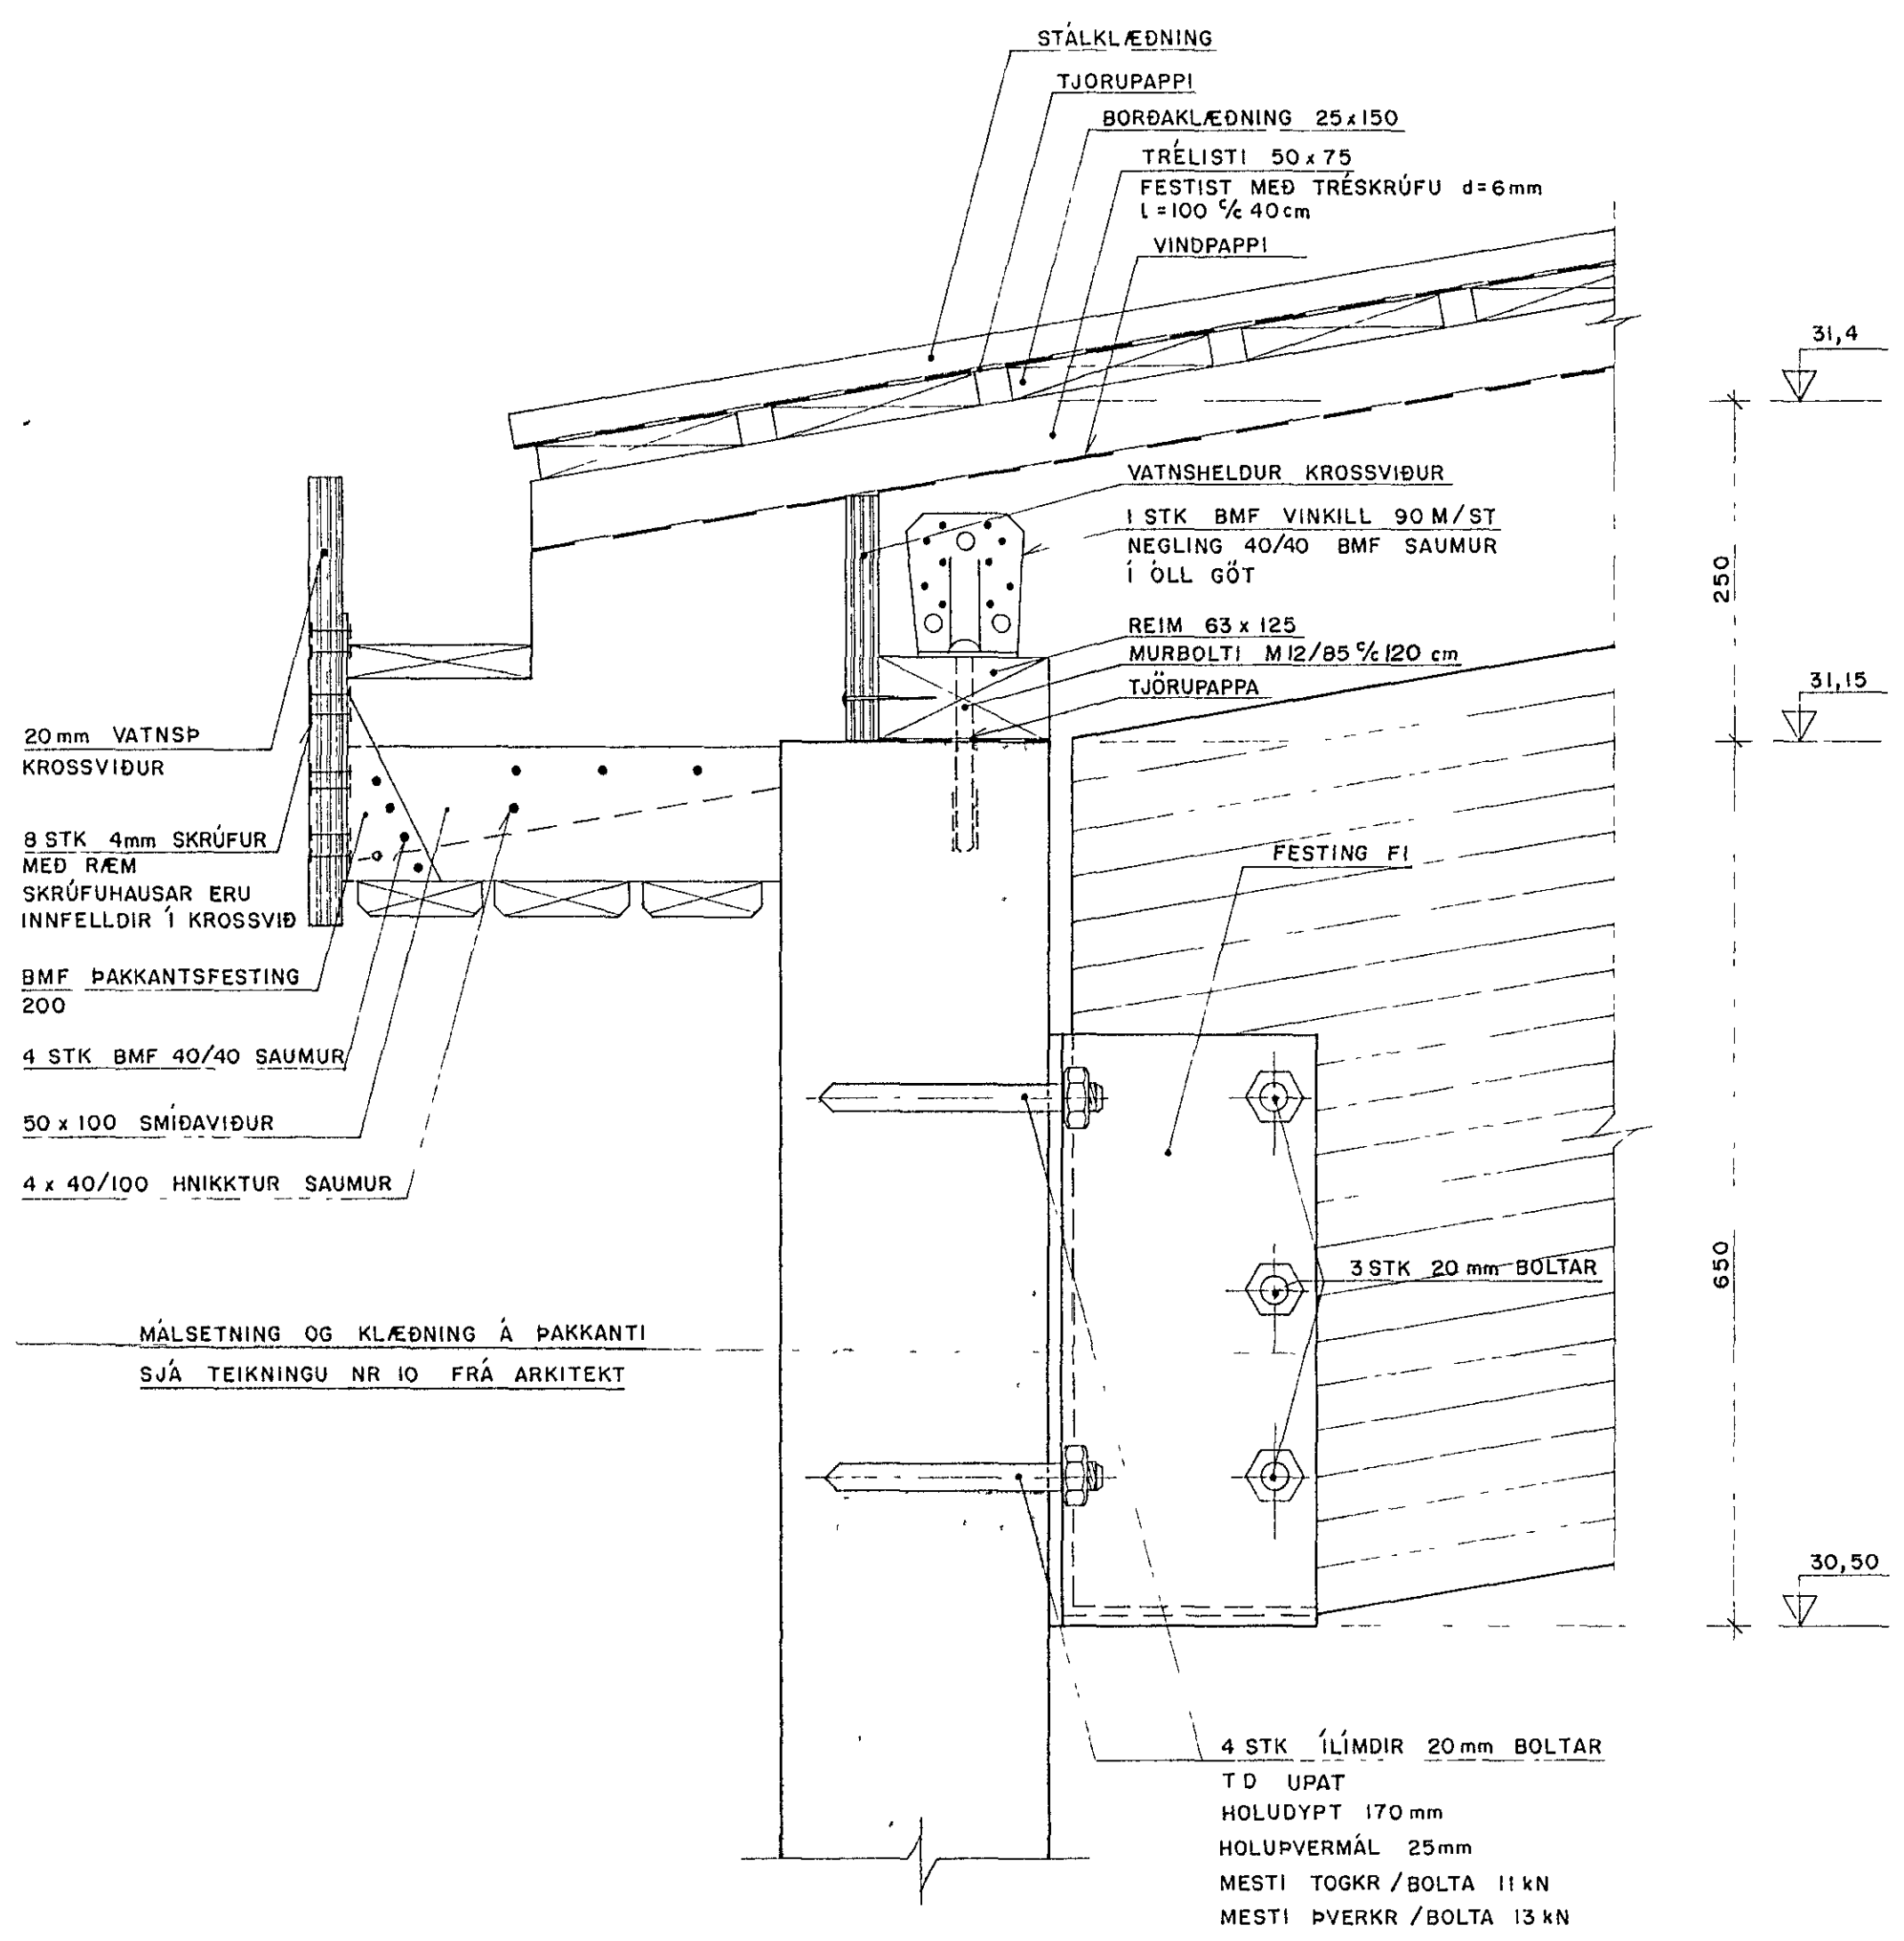

MÁLSETNING OG KLÆDNING Á ÞAKKANTI
SJÁ TEIKNINGU NR 10 FRÁ ARKITEKT

SKÝRINGAR SJÁ SNID 27
8/12

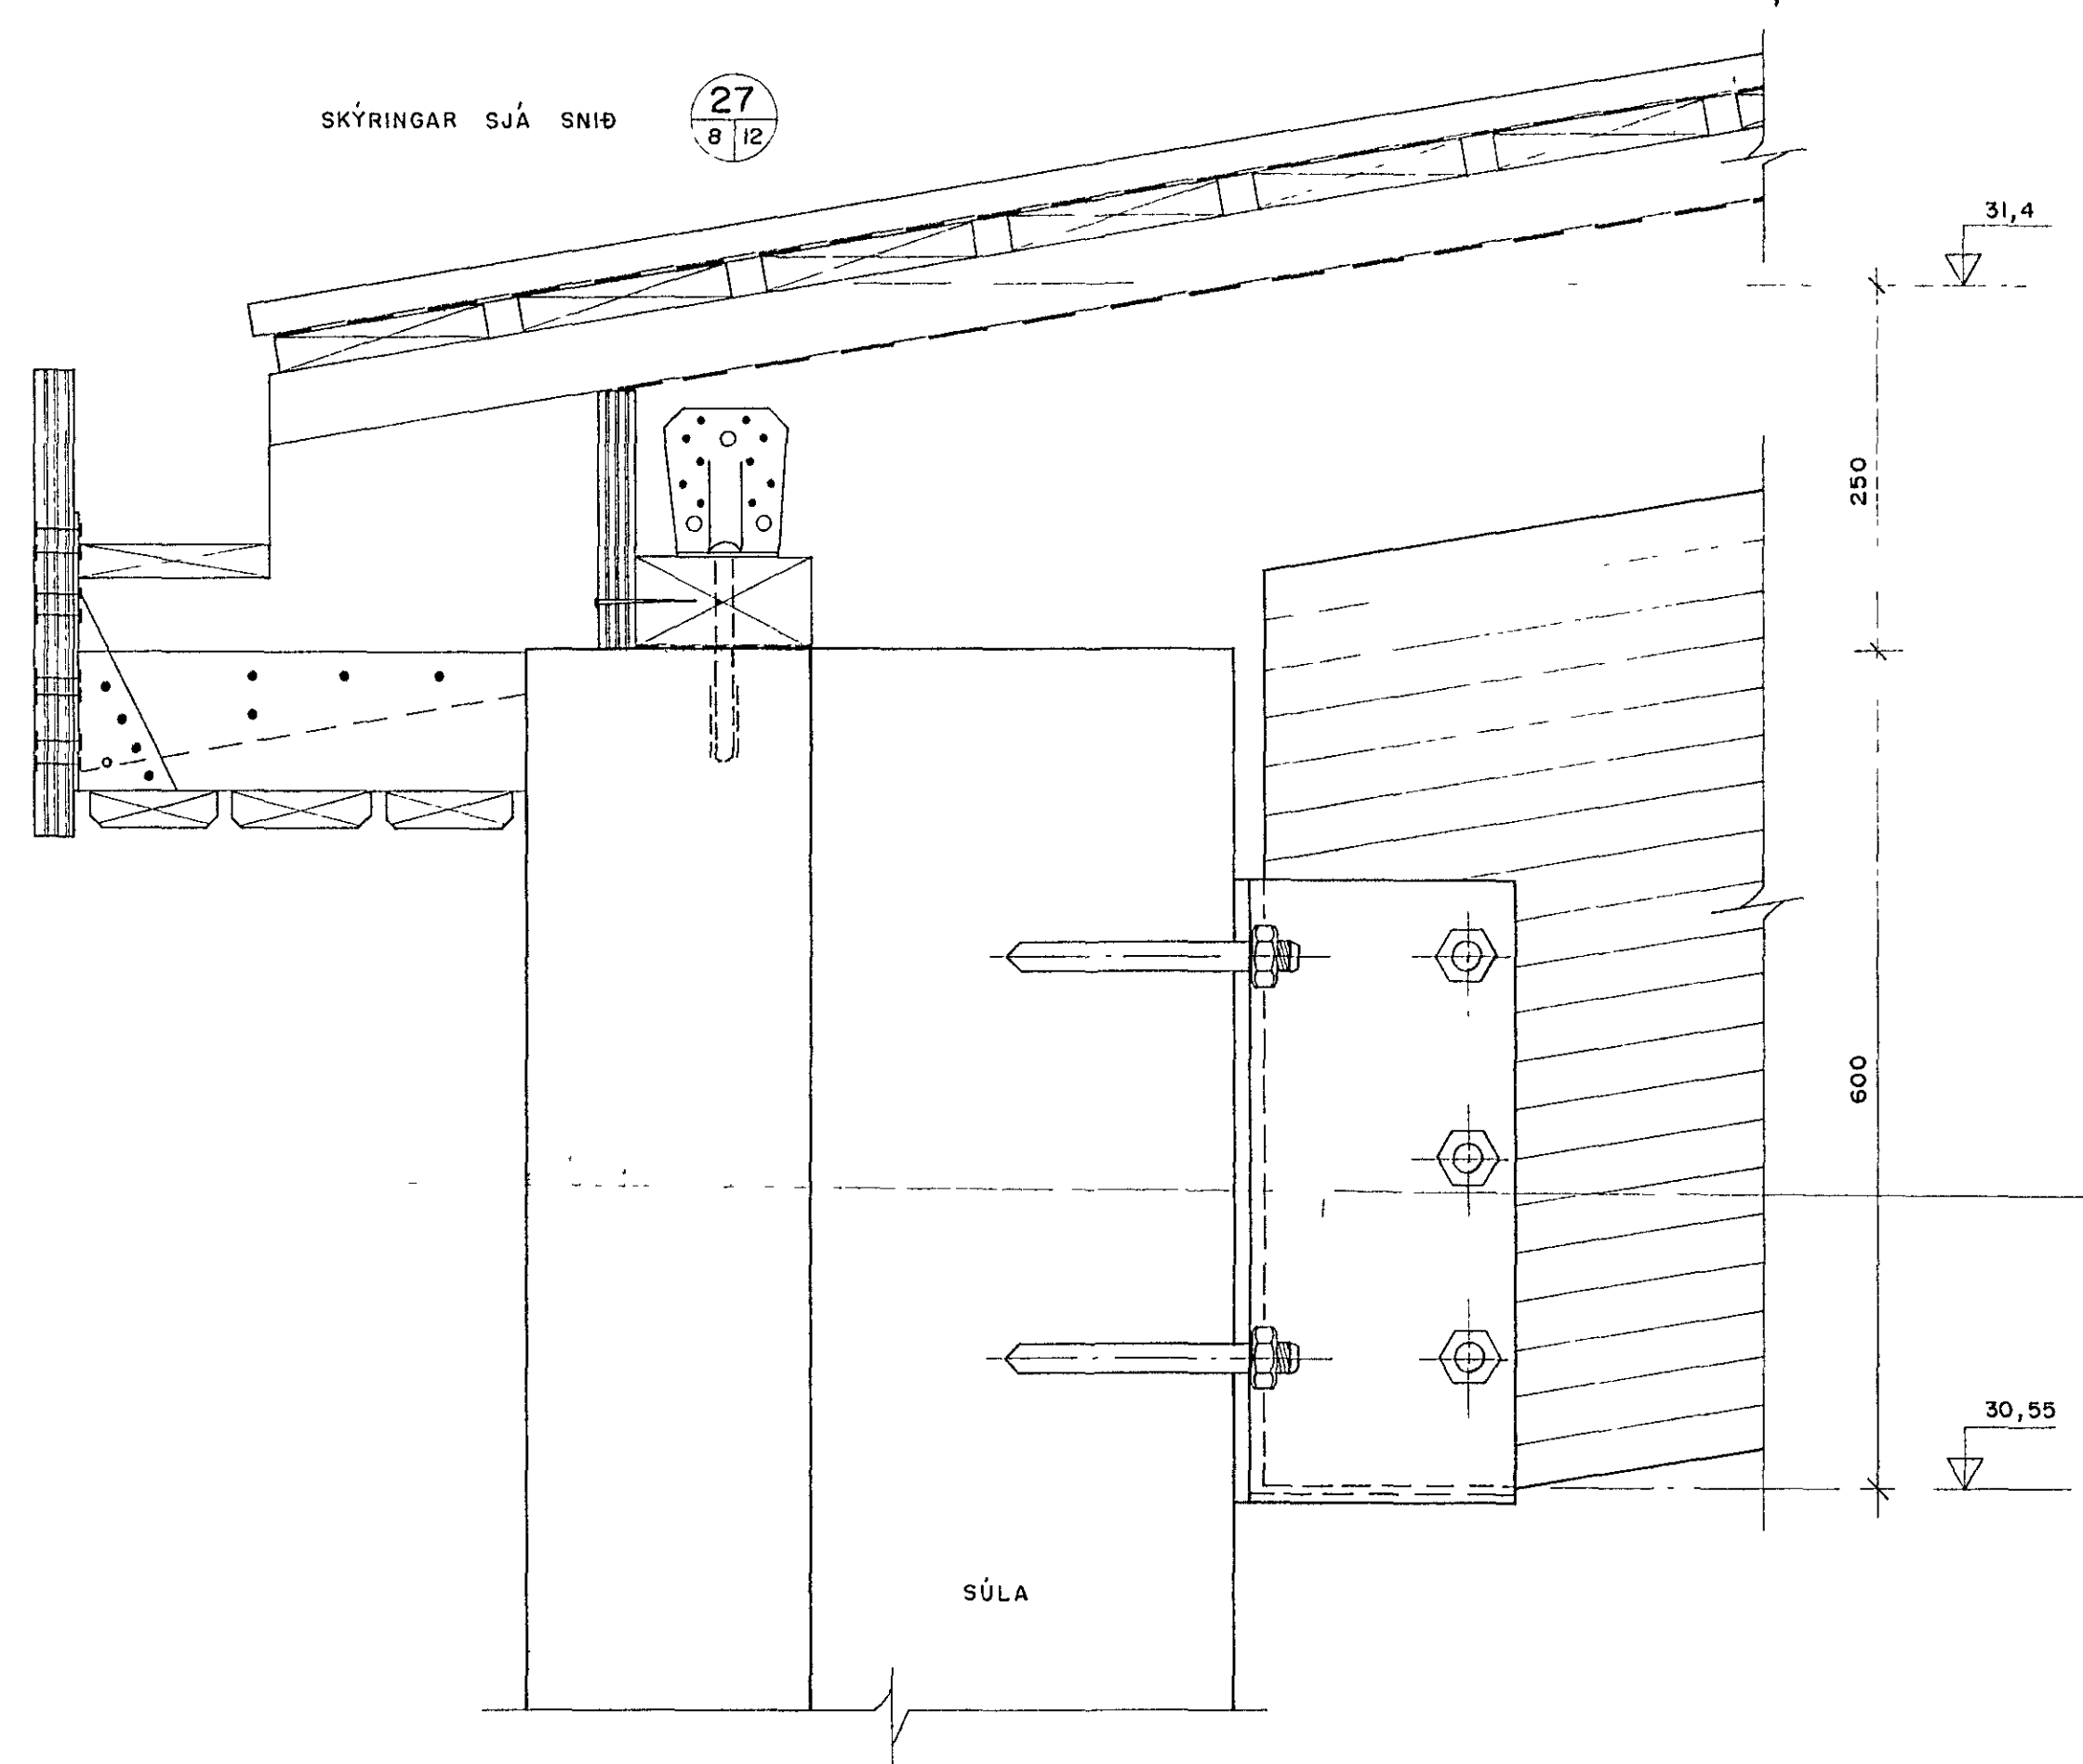

13 SEP 1988 HAFNARLJÓDARBERG
BYGGINGAFULLTRUI

KAPLAHRAUN I, HAFNARFIRÐI	
FESTINGAR - ÞAK SNID	KYRÐI 1, 5 VERK NR. 8702 BL NR B12
Verkræðistofa Stefans Veturldasonar CONSULTING ENGINEERS	TEIKN EN REIKN AB DAGS 10 03 '88 SAMP