



SNID 1/5 (29)

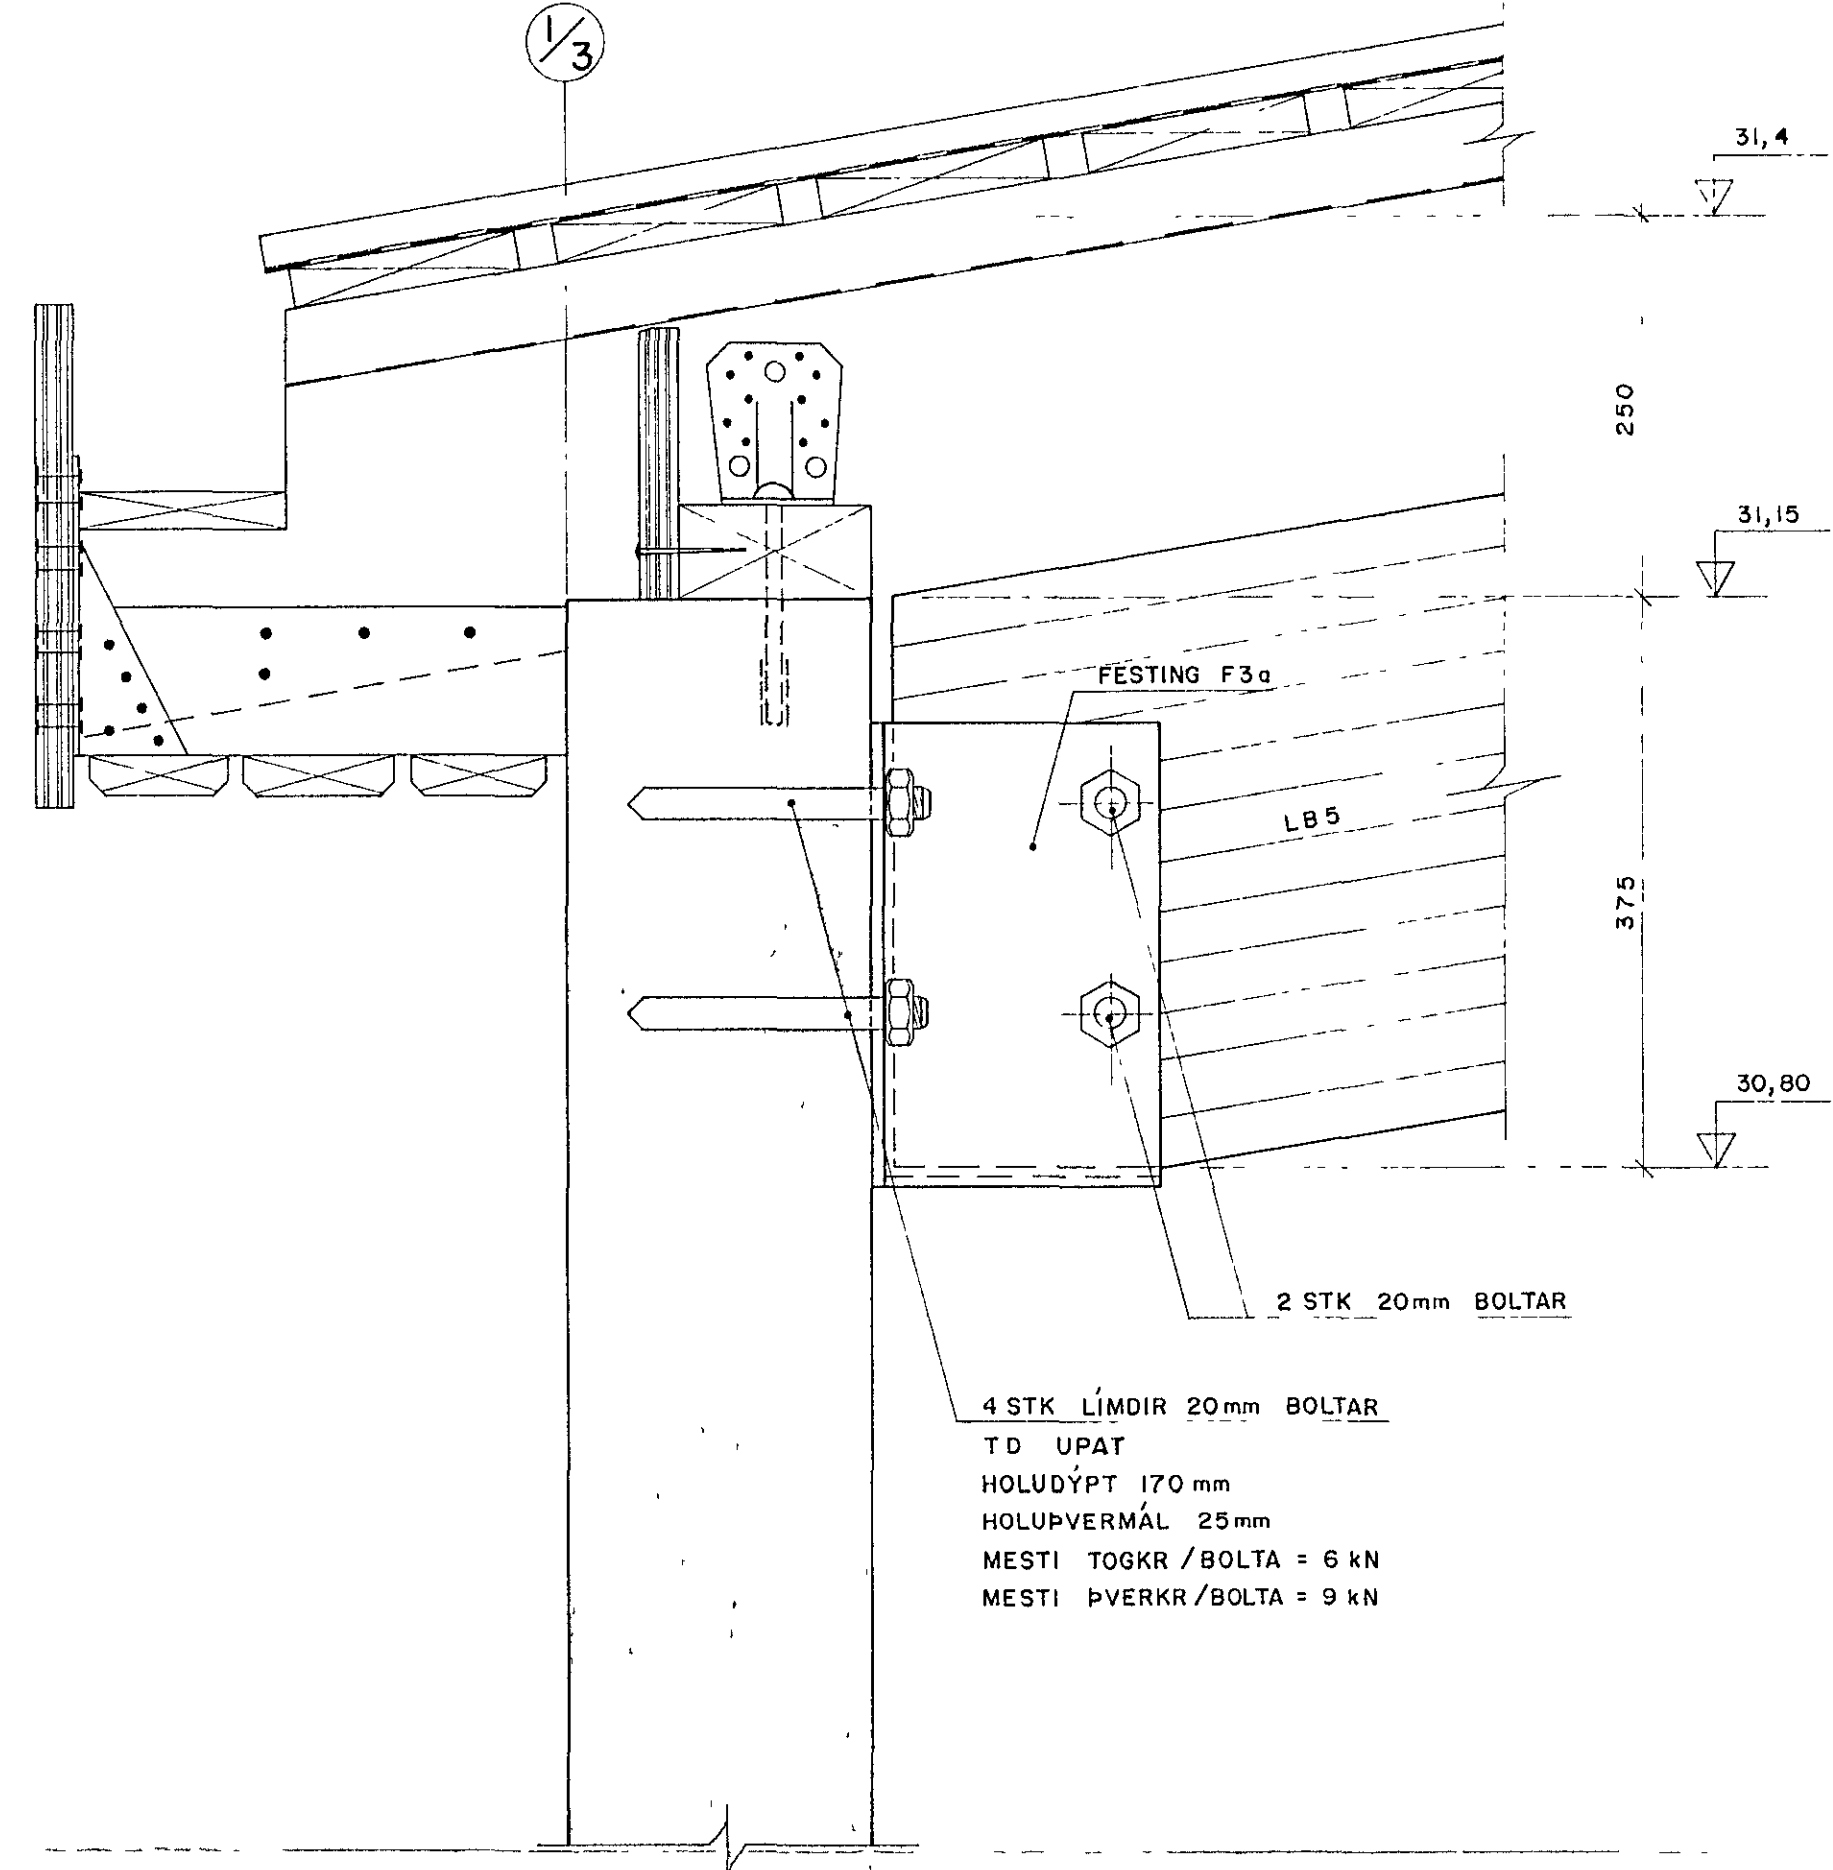


SNID 1/5 (30)

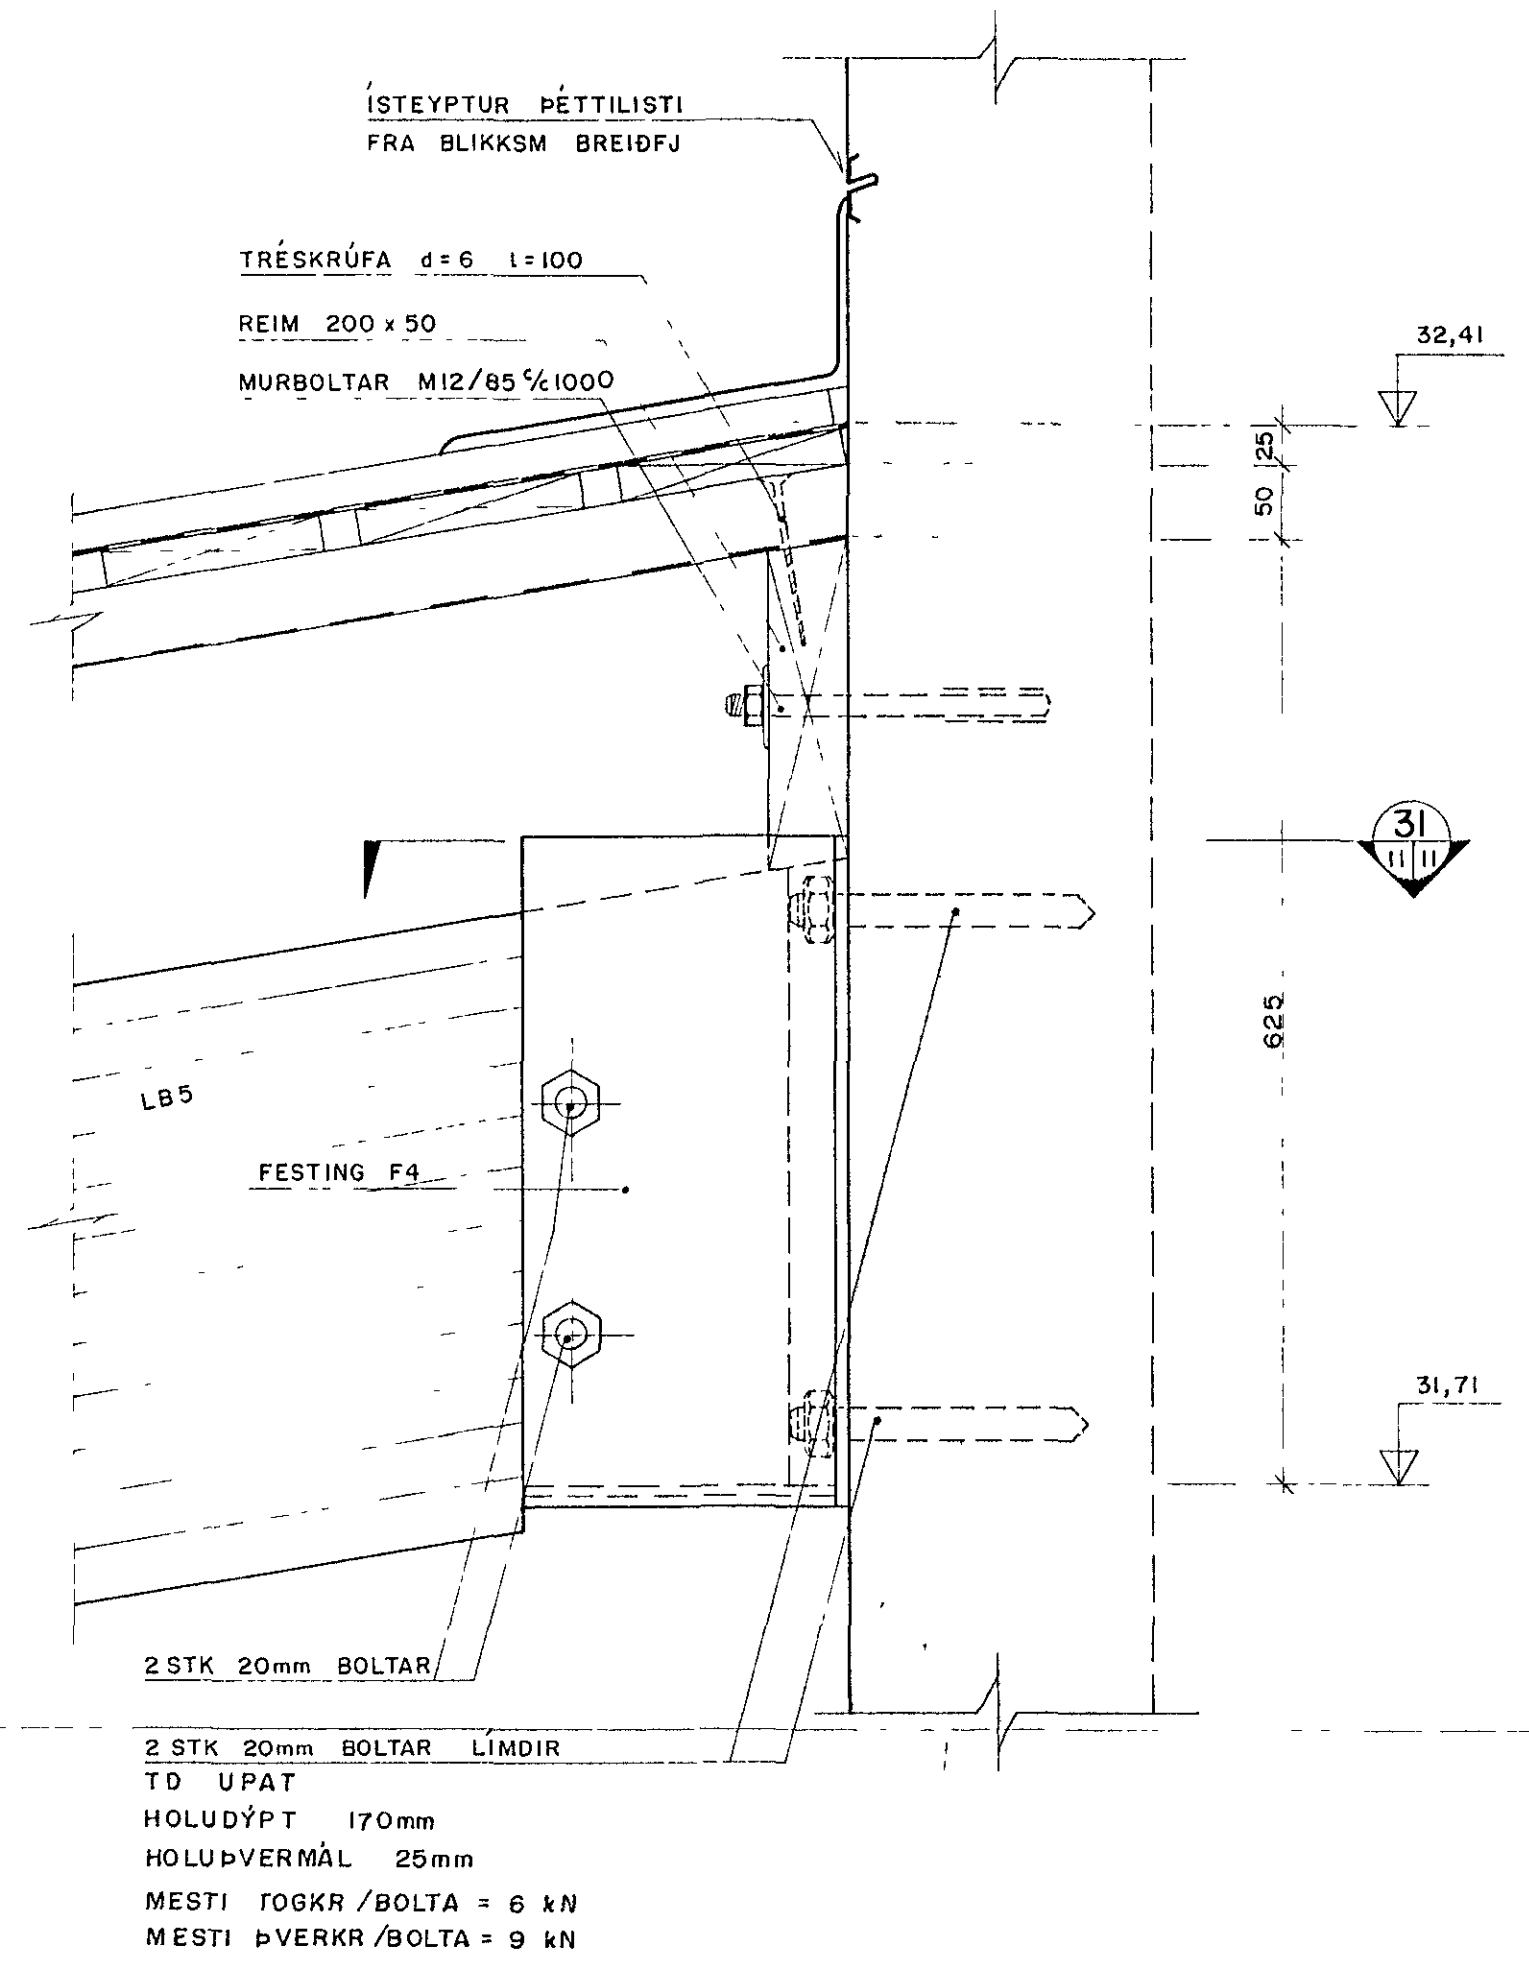


FESTING ÁSA OFANÁ LÍMTRÉ

SNID 1/5 (36)

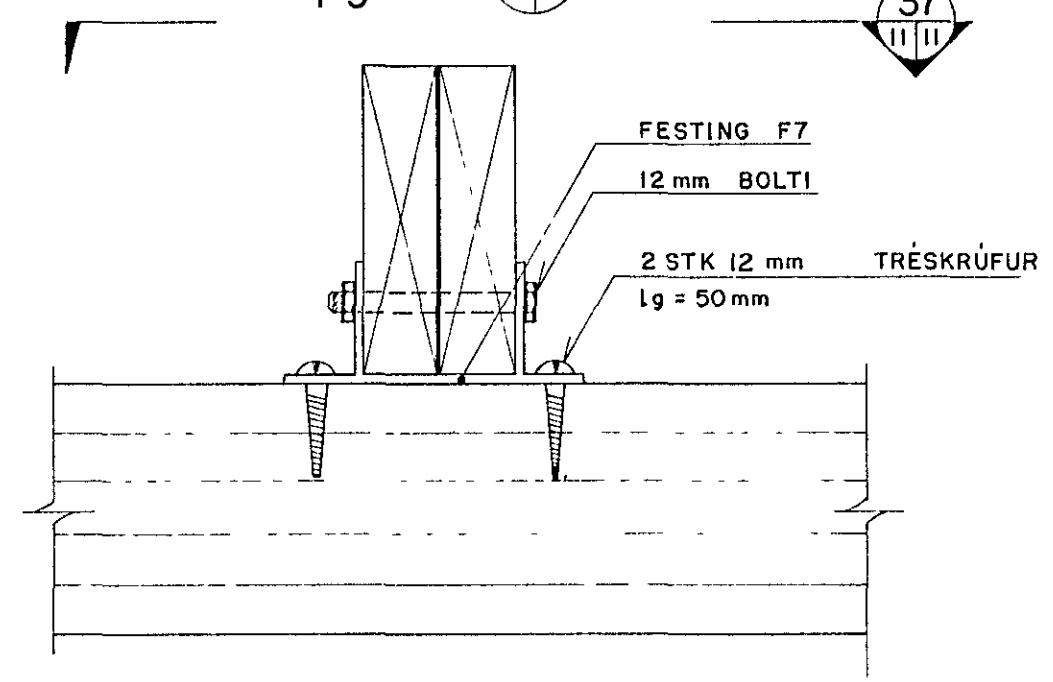


FESTING ÁSA VIÐ REIMAR


SNID 1/5 (38)

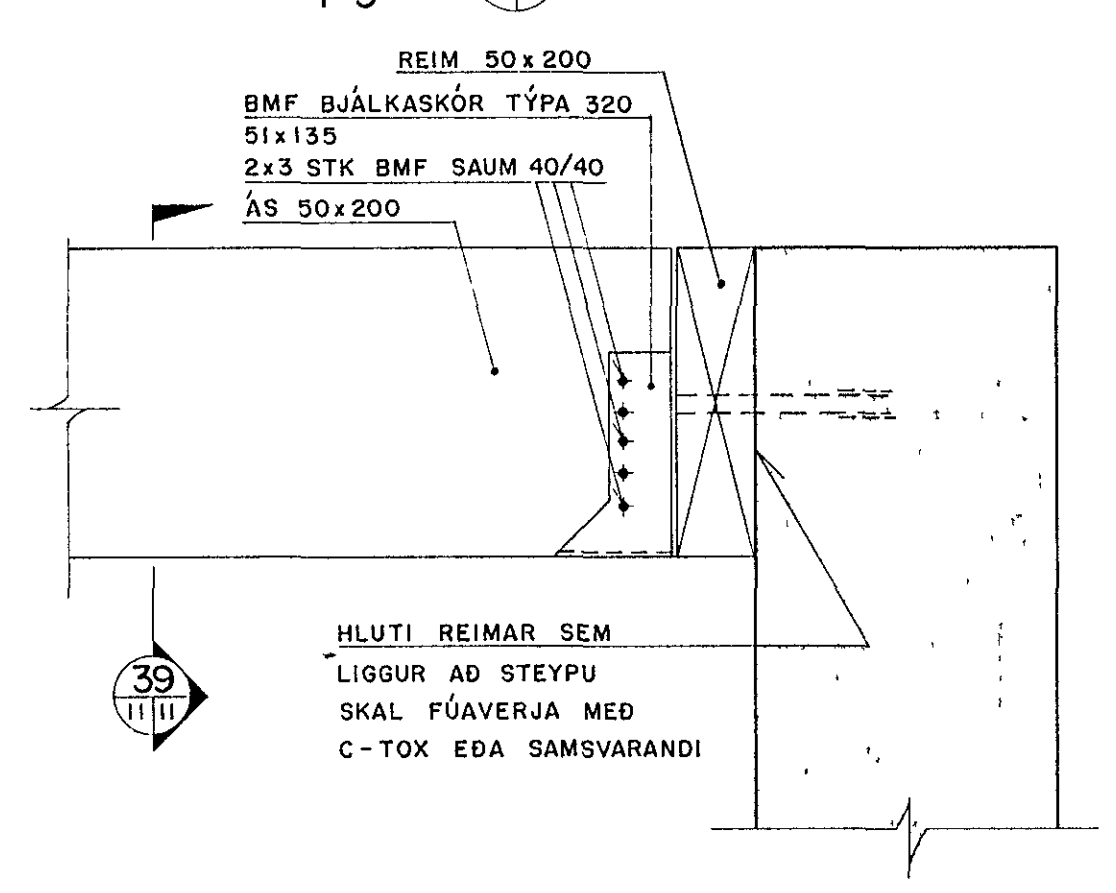



SNID 1/5 (37)

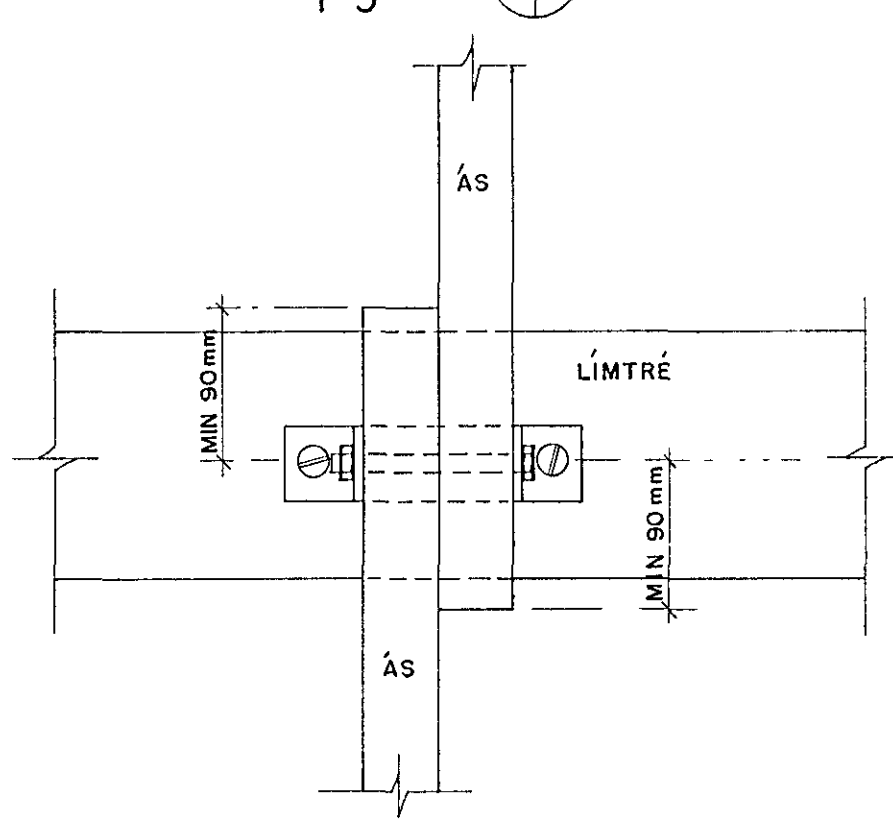

SNID 1/5 (39)

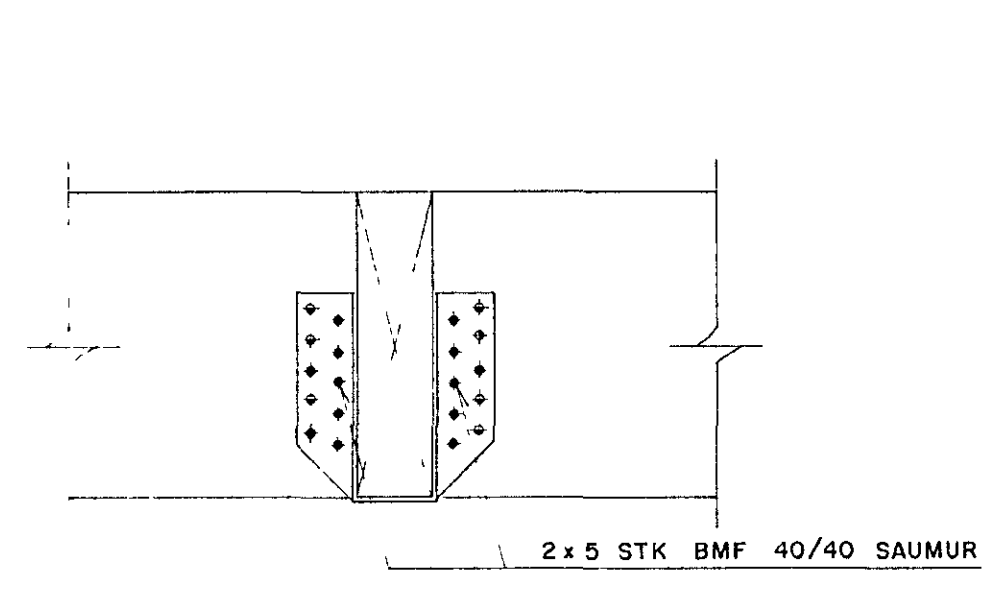

SNID 1/5 (31)

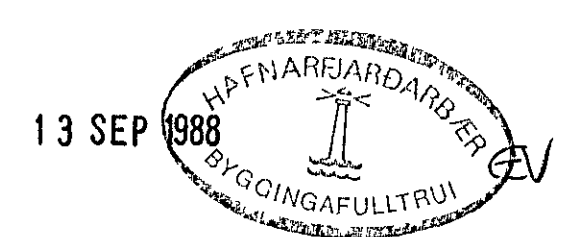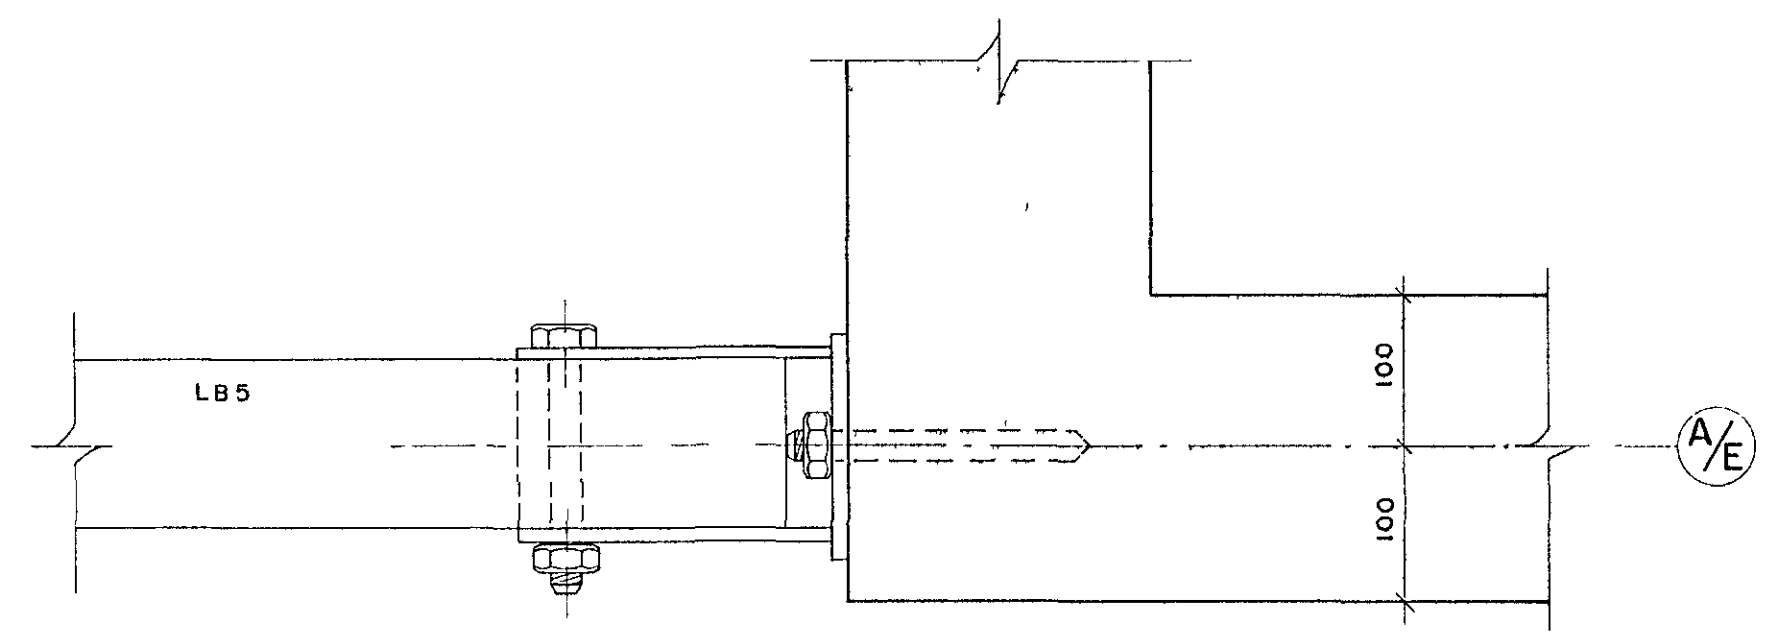

KAPLAHRAUN I, HAFNARFIRÐI

FESTINGAR - ÞAK SNID	KVARDI 1:5
	VERK NR 8702
Verkfæðistofa Stefans Veturlobsonar CONSULTING ENGINEERS	BL NR B11
	TEIKN en REIKN ÁB
ADALSTÍVETI 15 BOLUNGARVÍK - Sími 94 7576 REIÐKUNGFÖRÐI 16 HAFNARFIRÐI - Sími 91 52744	DAGS 10 03 '88
	SAMP