
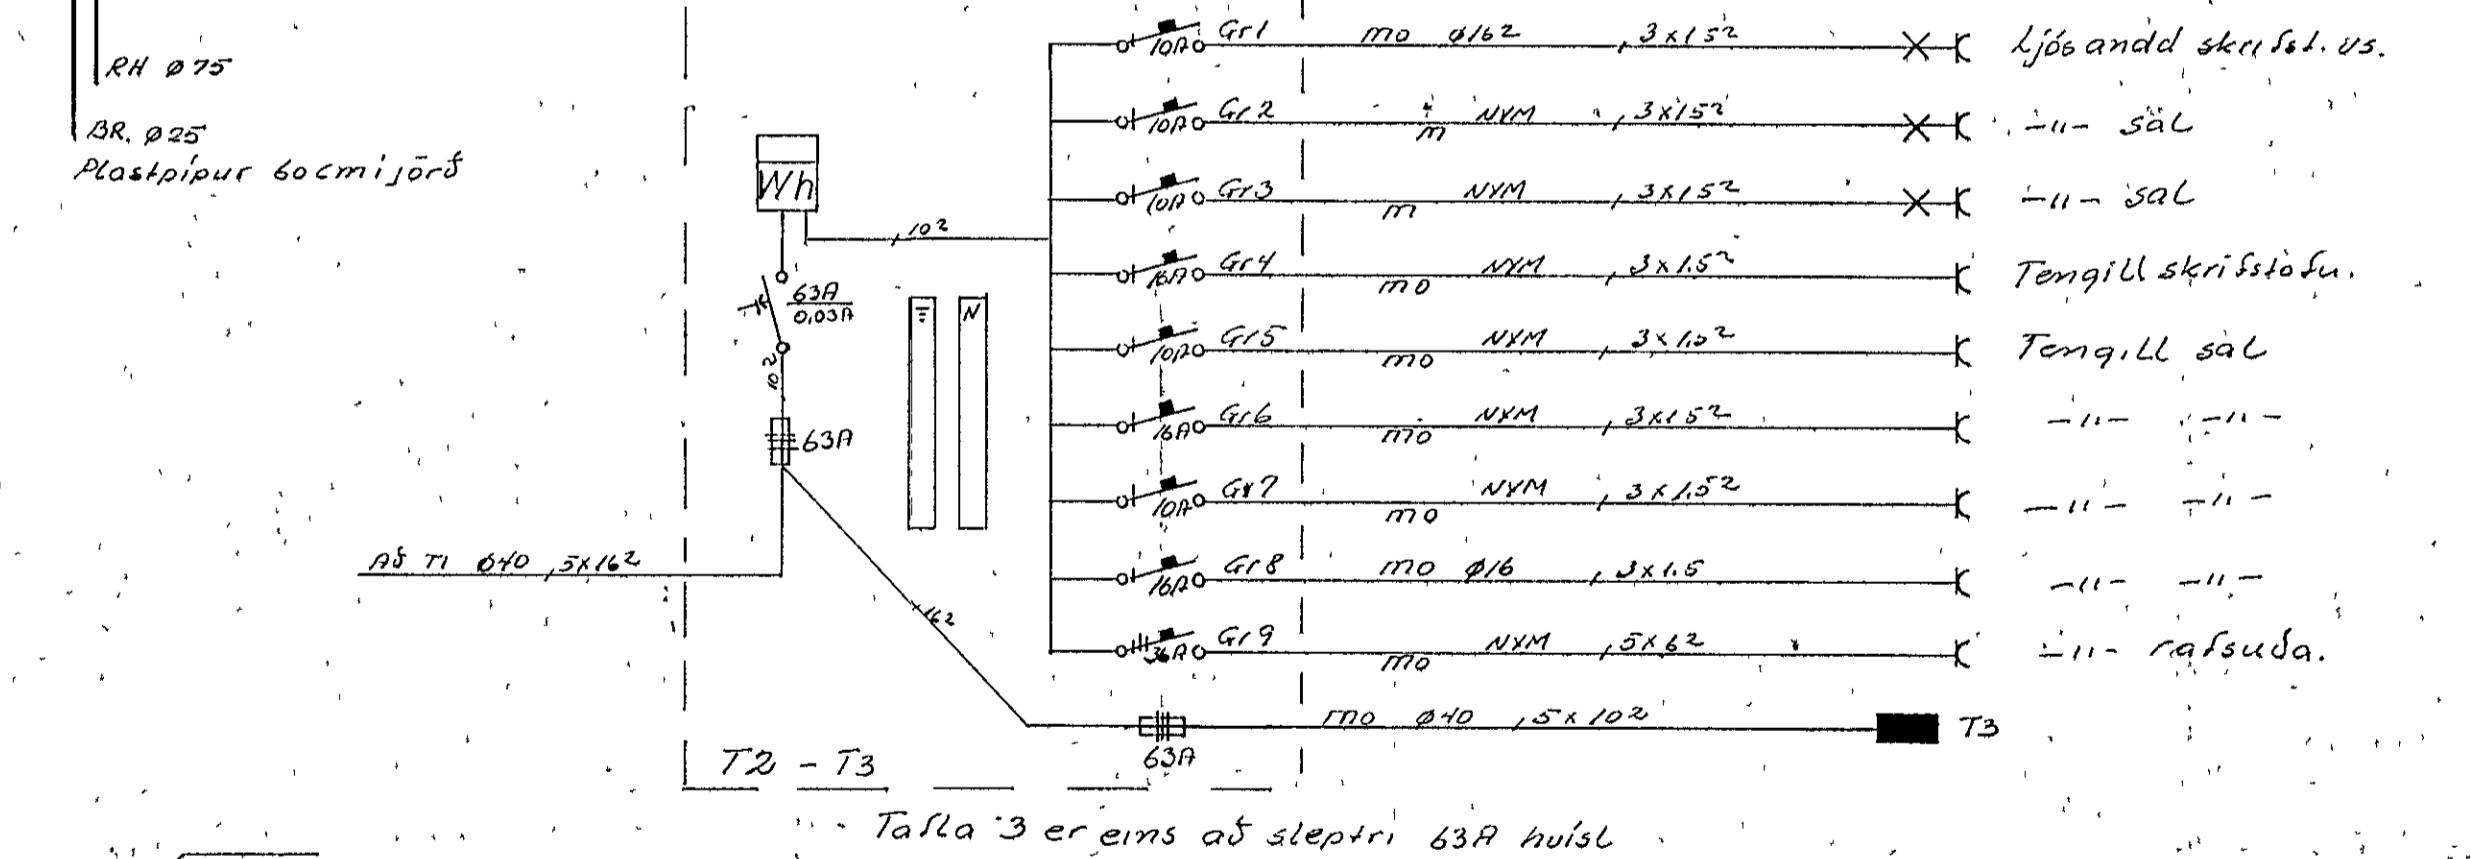
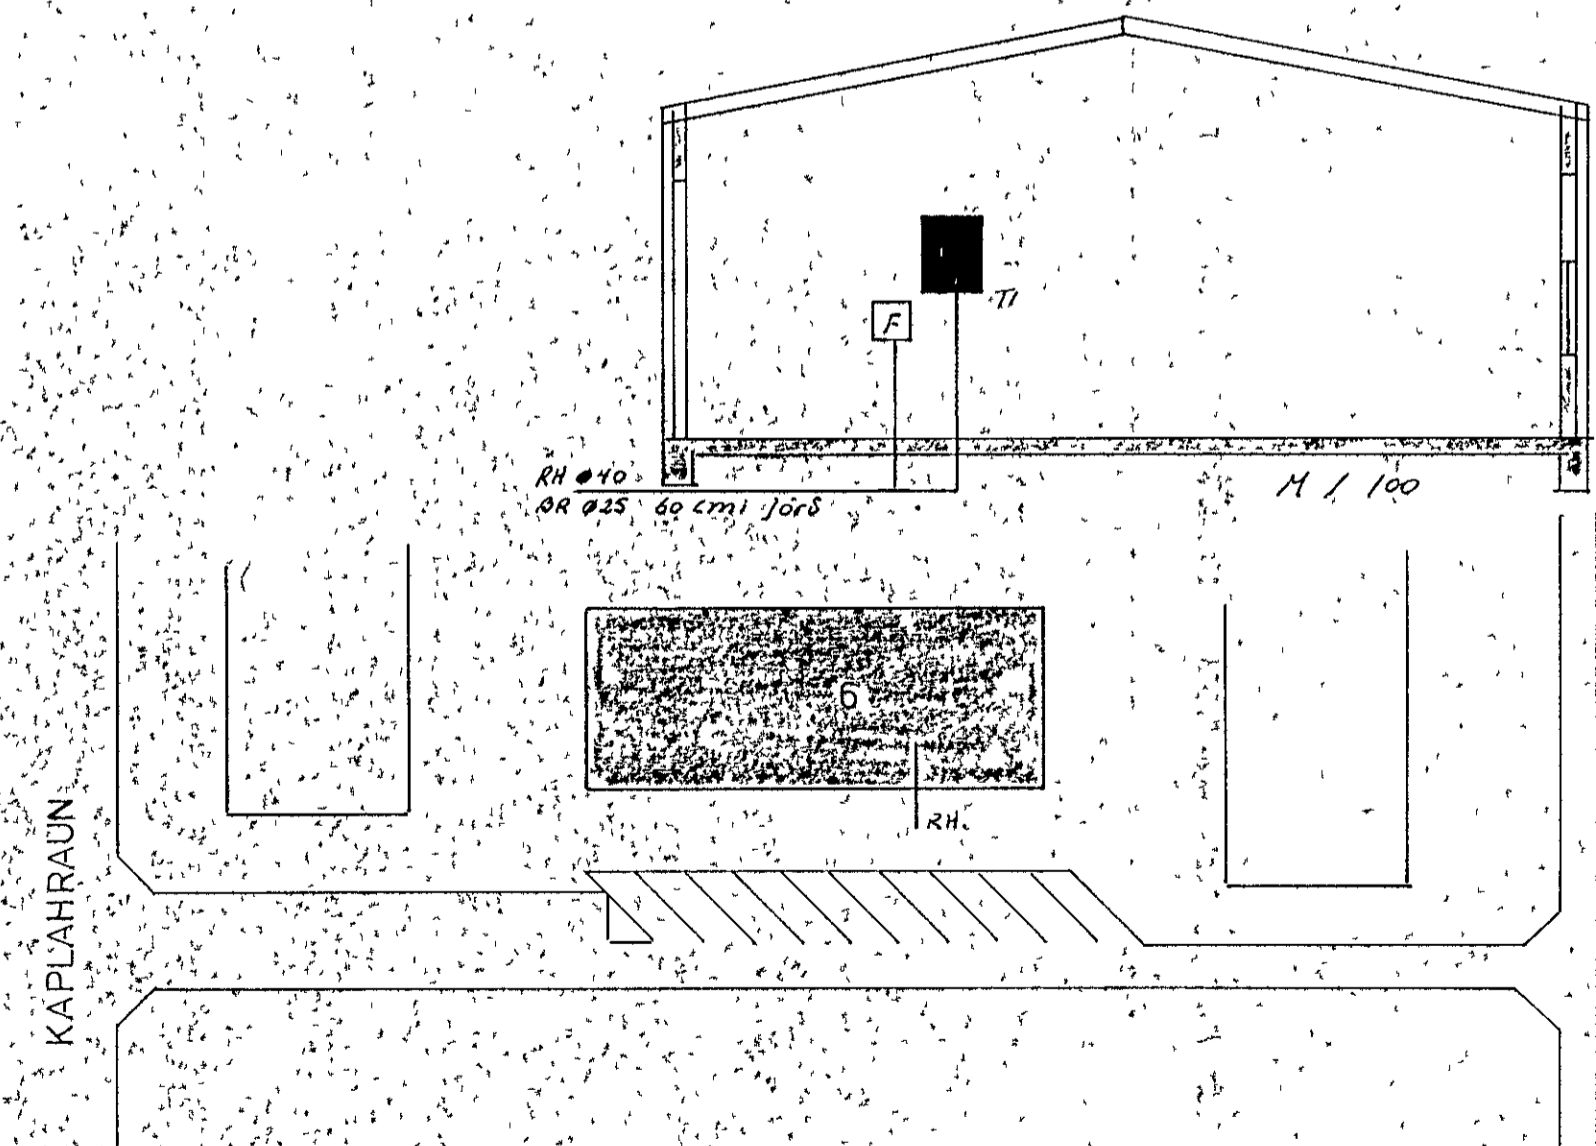
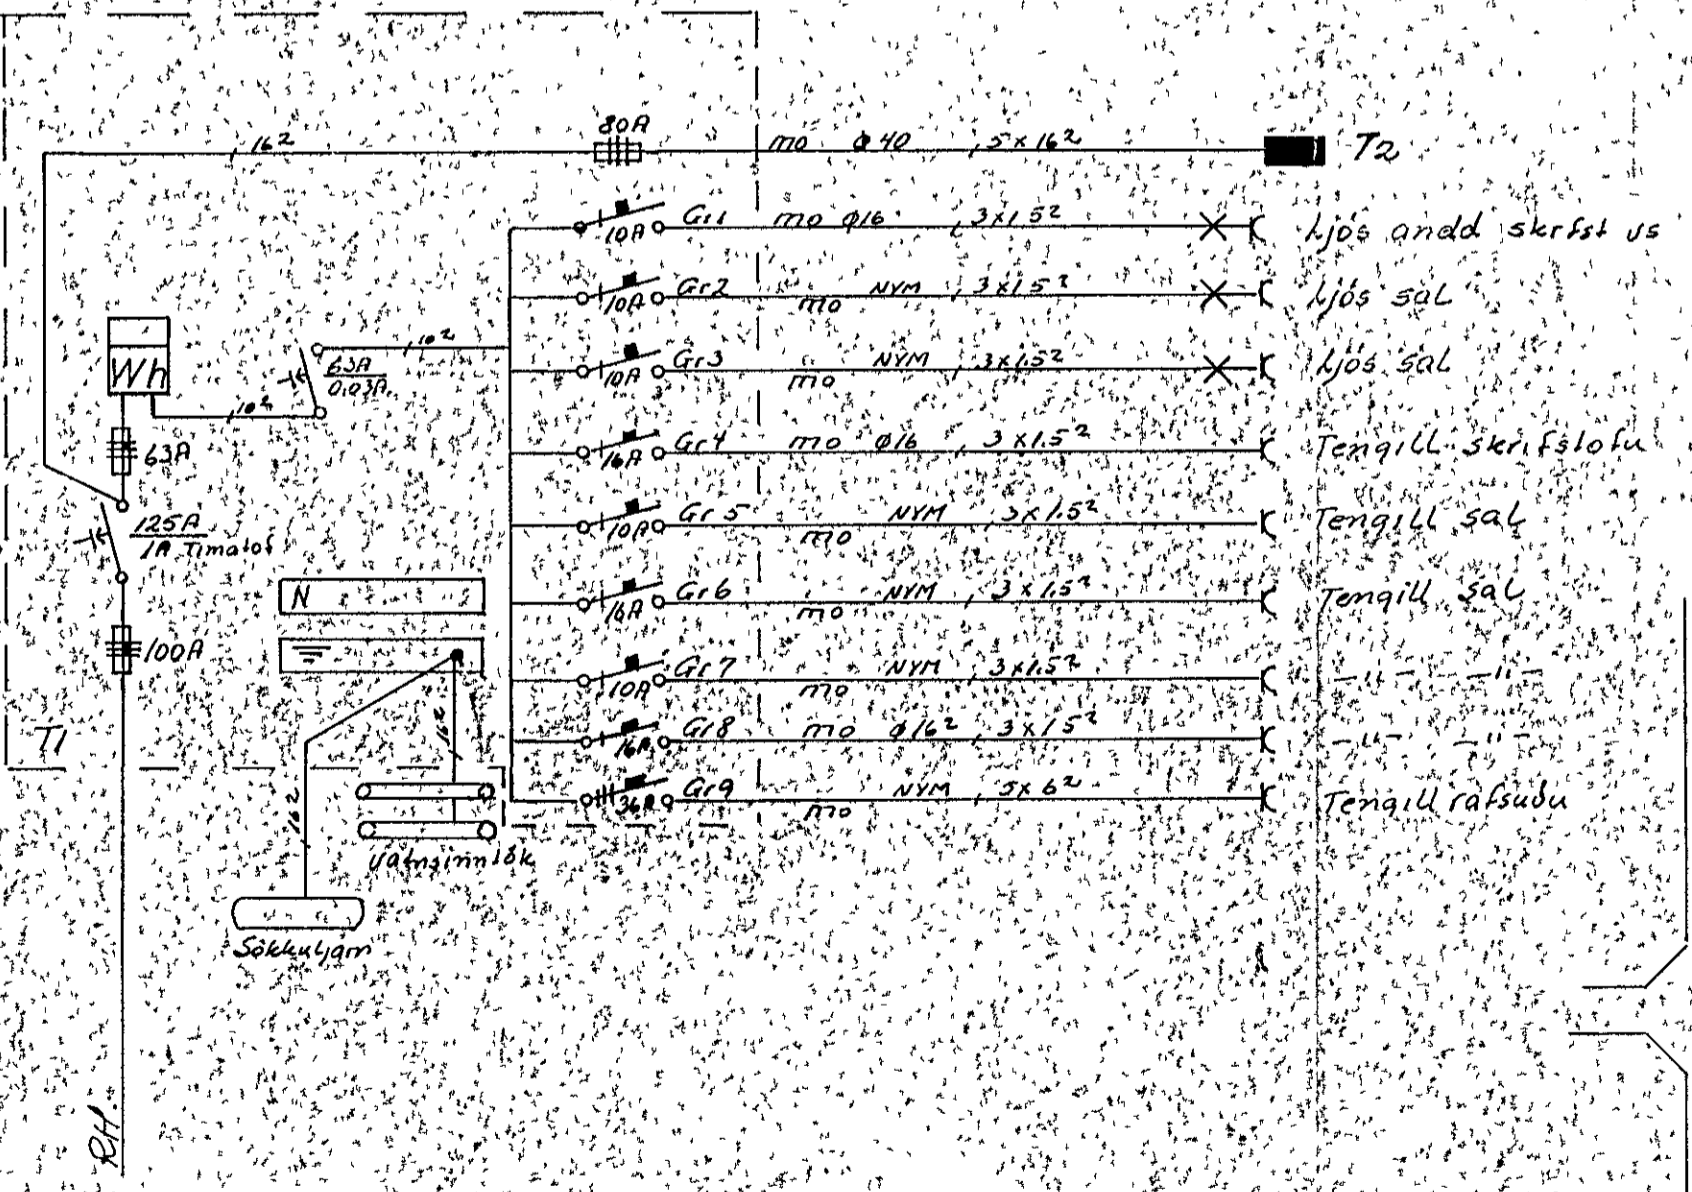


lantök samþykkt 17.11.1983
 í H. RAFFVÉLU HAFNARJARDAR
 Albert Kristjánsson

Húveti nr 2945 Teikning nr 2214
 Samþykkt þ 15.11.1983
 í H. RAFFVÉLU HAFNARJARDAR
 Hannes L. Þórhallsson
 Elutæknirafnema

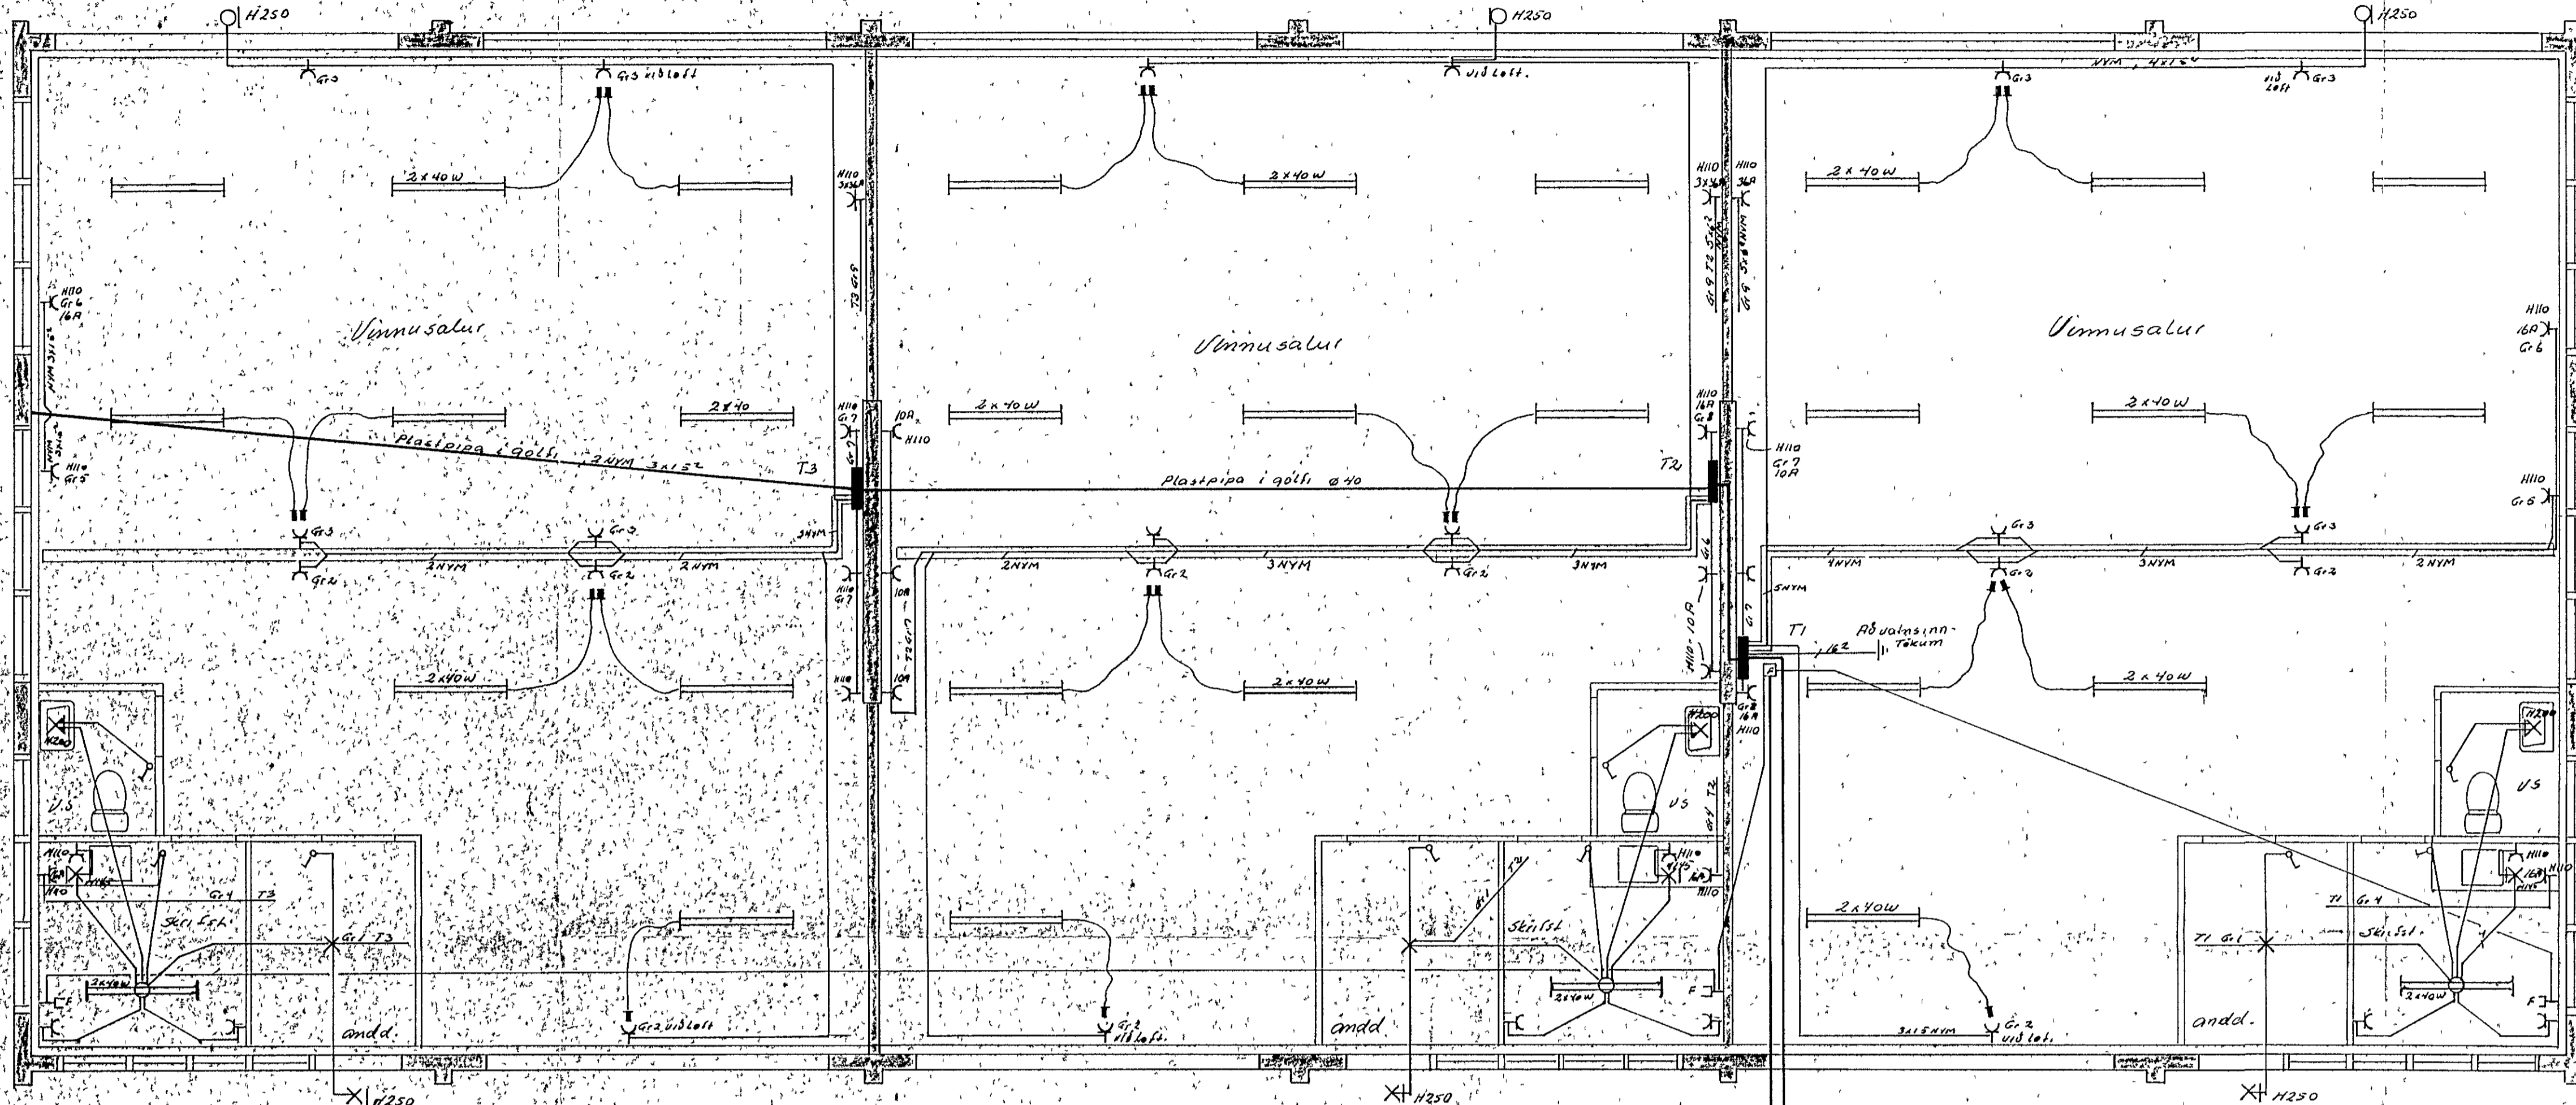

AFSTODUMYND
 1:500

Skýringar
 Malstraumur rofa og tengla sé lappvema
 Lagt í NVM 1,3x15
 Töllum seu frá JB þó samsværandi
 Bindu stal saman á milli og kalli vatni til spennuþrúvar
 Bindu stal í sökkuljárn

NR	BREYTING	DAGS	BR
KAPLAHRAUN 6			
RÁFLOGN		HANNAD	76
		TEIKNAD	78
		DAGS	10.83
		BLAD	1 AF 2
		KVARD	1:50
		VERK NR	065