


SNID 1:50


SPERRUR 2x2x8"

SAMSETNING I MENI
SETJA SKAL SAMAN 4x12MM KROSSVID SEM
NEGLIST SAMAN I LIM

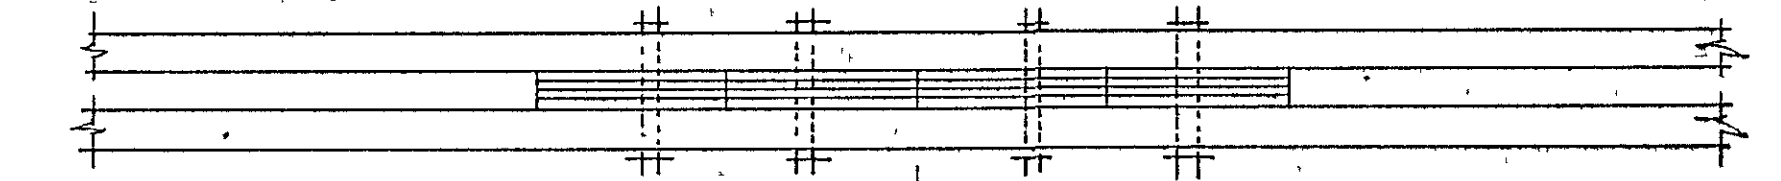


SNID A-A
1:10

BOLTAR 4 STK 1/2" SKINNUR
40x40x4MM

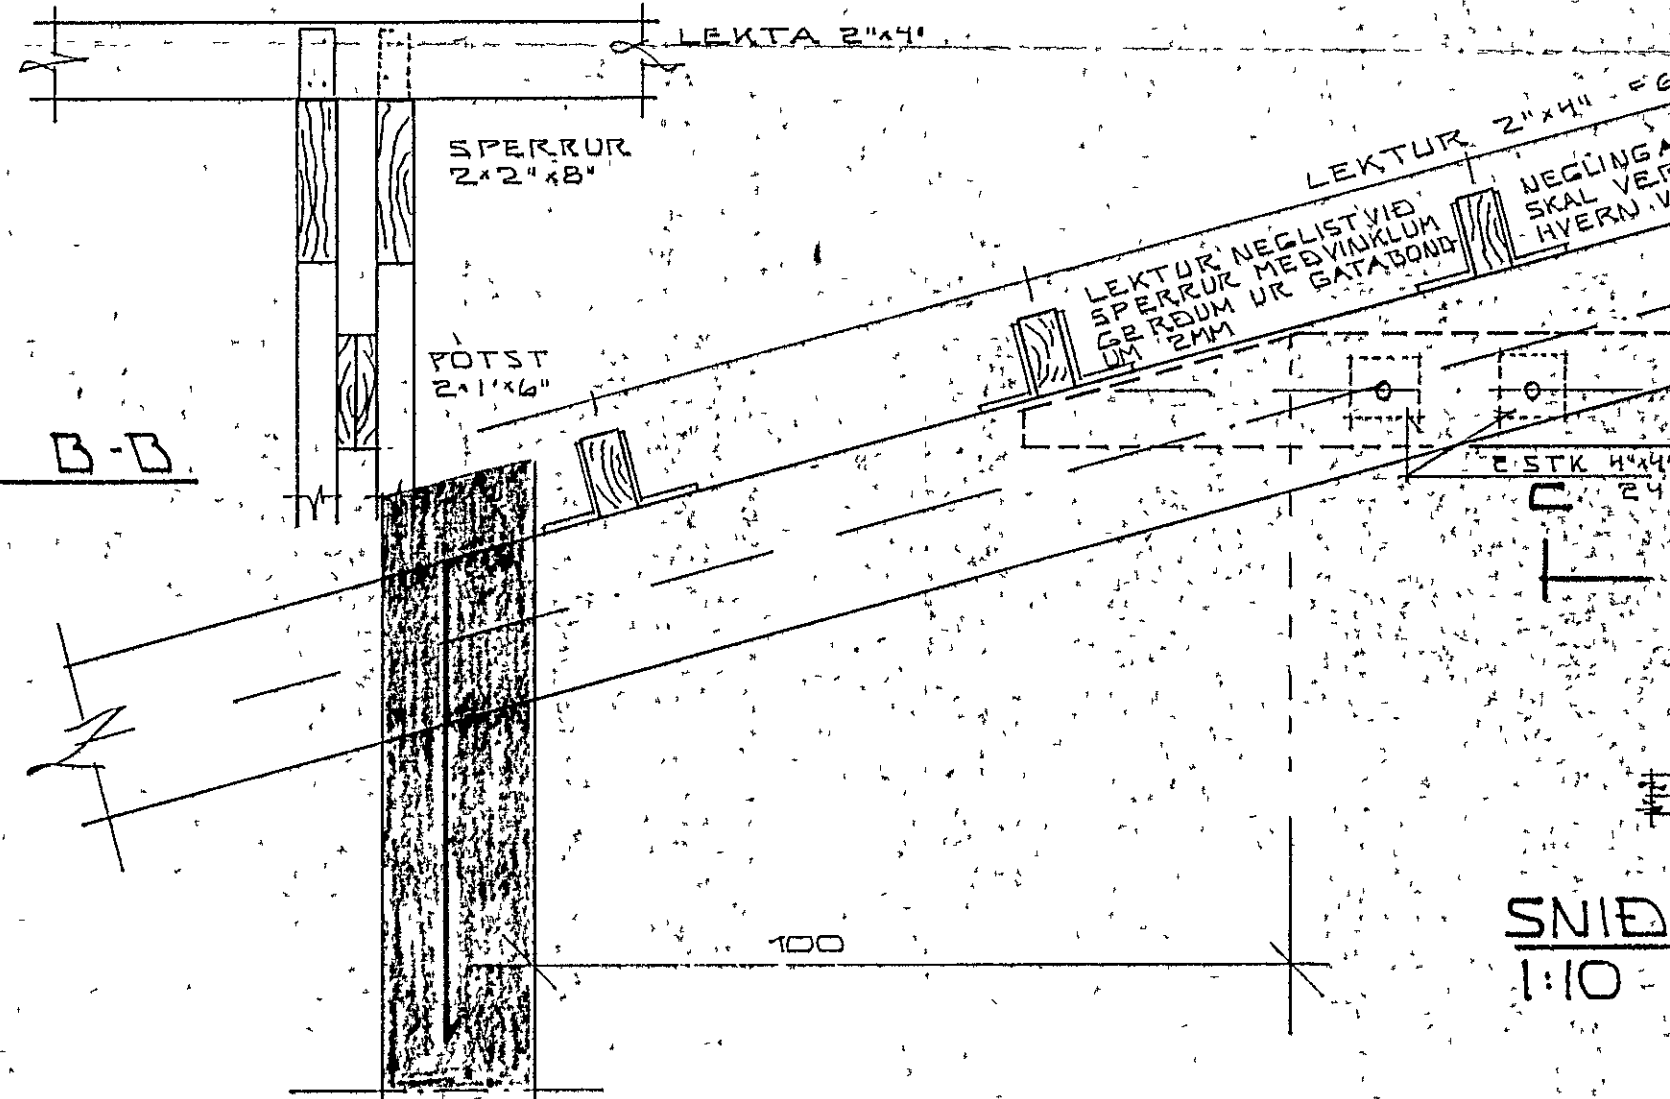

SNID B-B
1:10

SERMYND SPERRU 1:10

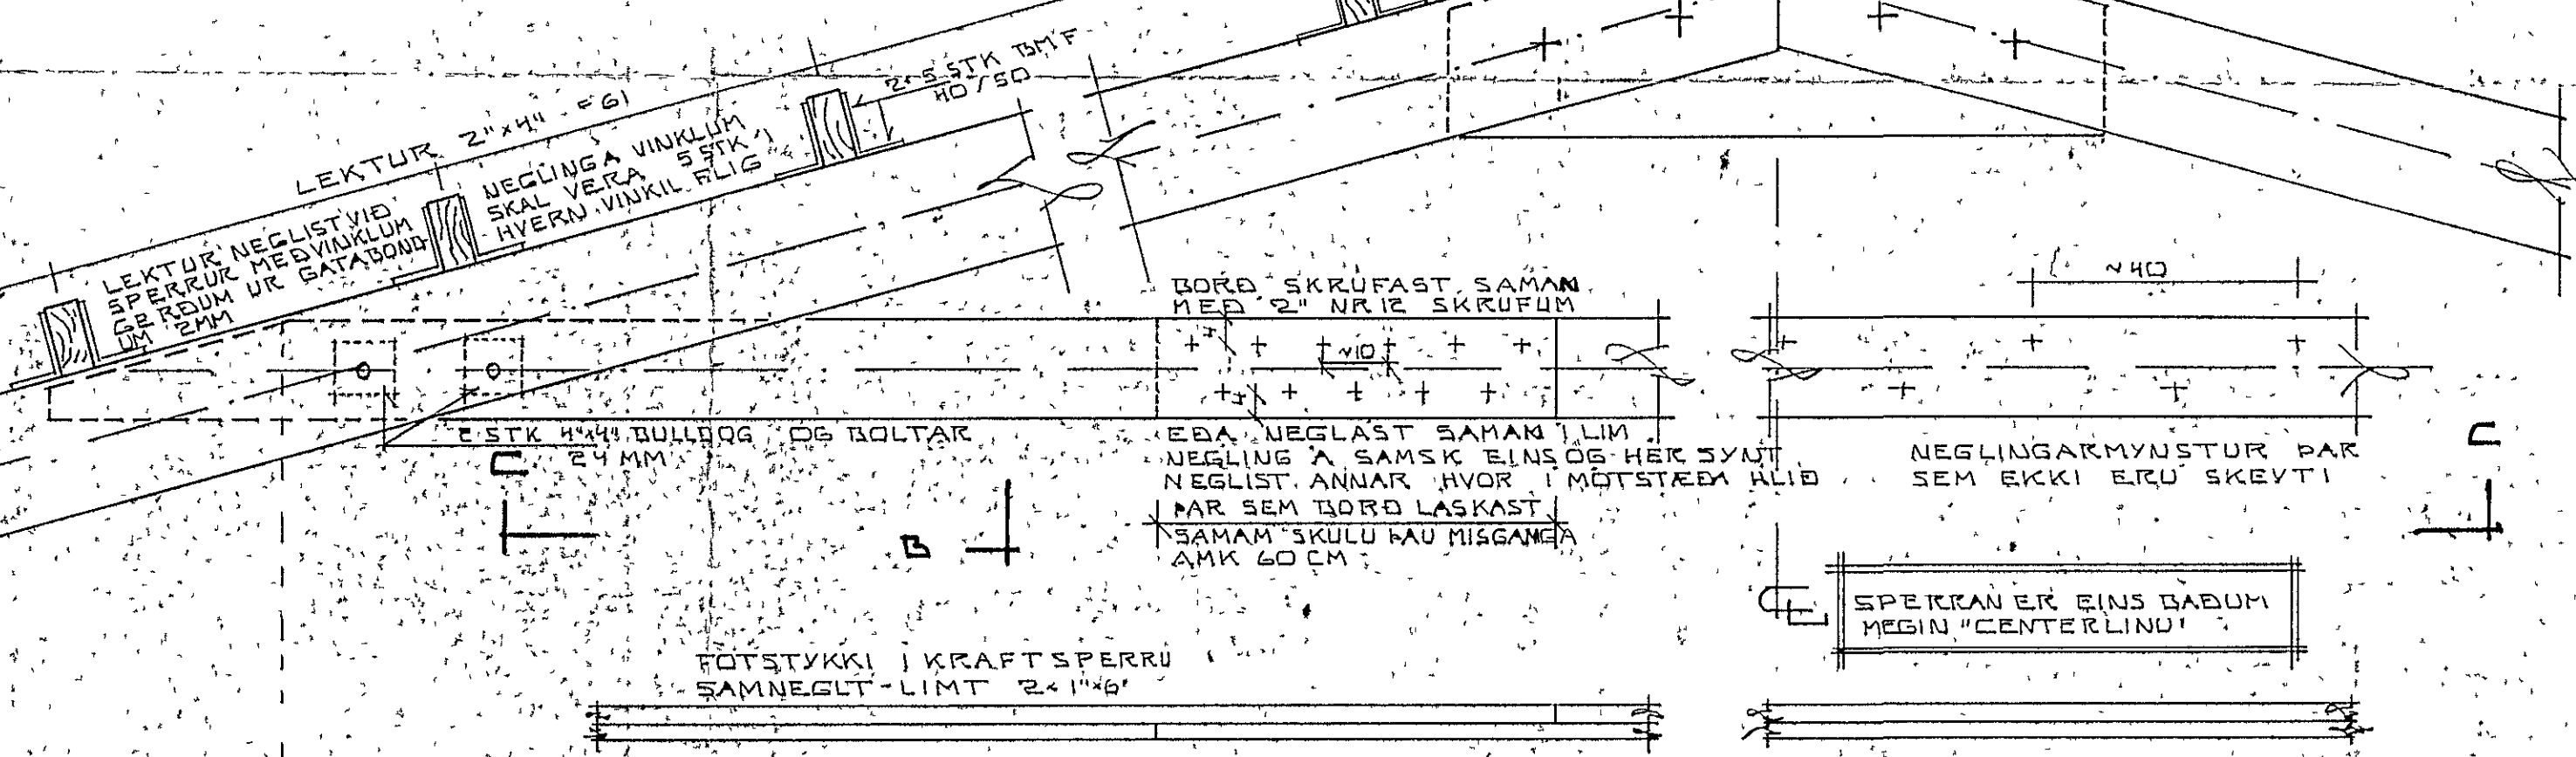

SNID C-C
1:10


EDA NEGLAST SAMAN I LIM
NEGLINGA SAMSKEIÐS OG HER SYNT
NEGLIST ANNAR HVOR I MÖTSTAEM ALID
PAR SEM BORD LASKAST
SAMAN SKULU HAU MISGANGA
AMK 60 CM

NEGLINGARMYNSTUR PAR
SEM EKKI ERU SKEVTTI

SPERRAN ER EINS BARDUM
MEGIN "CENTERLINDU"

SKYRINGAR

ALLT TIMBUR SEM LIGGUR I OG AD STEYPU SKAL FUAVERJA VANDLEGA
ALLUR SAUMUR OG OLL FESTIJAERN I PAKI SKULU VEKA GALVAN-
HUBUD EDA A ANNAN HATT TRYGGILEGA KYOVARIN
EKKI ER GEIST RAD FYRIR AD PAKIO SE HEILKLETTI HELDUR
PAPPI KLEDDUR BEINT A LEKTURNAK OG BAKUJARNI
HEILUM LENGDOM FRA MENI AD BRUN PAR OFANA

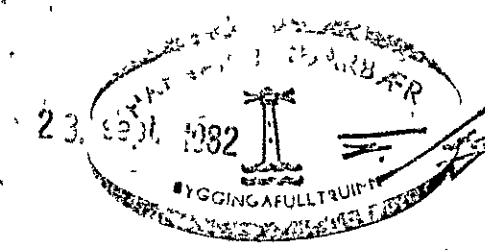

KAPLAHRAUN 7D HAFNARFIRÐI
1-ÁFANGI

SNID OG SERMYNDIR I PAKI

MELIKV 1:50 A 1:10

SIGURÐUR ÞORLEIFSSON TEKNIPR.F.T.F.I.
STRANDGÖTU 11 HAFNARFIRÐI

DAGS APRIL '81

REIKN *Sigurdur*

TEIKN *Sigurdur*

VERK NR.

8010

BLAÐ NR.

04