

Í YTRI BRÚN ÚTVEGGJA
KOMI EINFÖLD GRIND
LÖBRETTE KID ° 30
LÁRETT KID ° 20

LANGJÁRN 8STK KID
GJARÐIR RB ° 15



STÁLBITI INP 220 SVA PAKMYND

Pp 16


Pp 16

Pp 16


SNID 1 BITI YFIR GLUGGUM

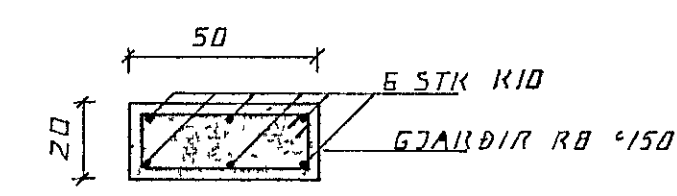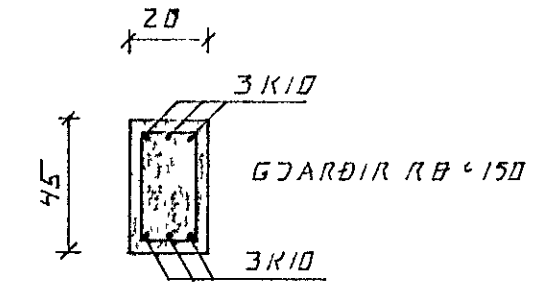


SÚLA 51 1:20

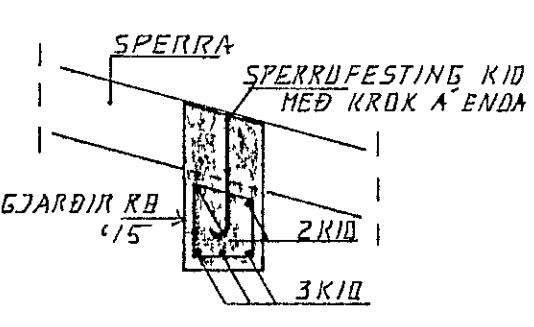


SNID 4 1:20

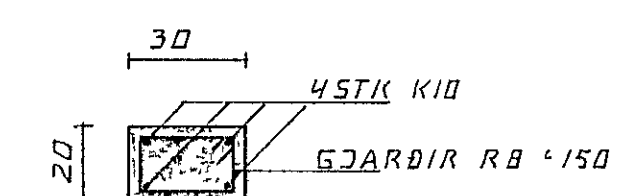


SÚLA 52 1:20

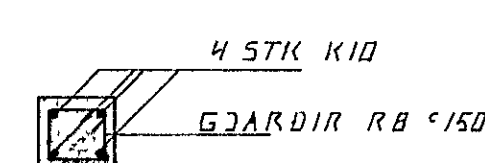


SÚLA 53 1:20

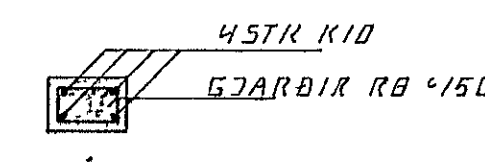


SÚLA 54 1:20

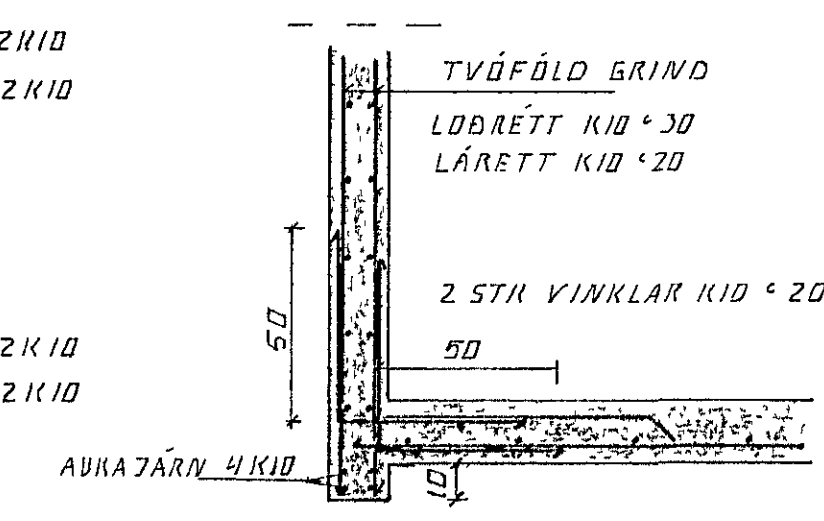

SNID 2 1:20

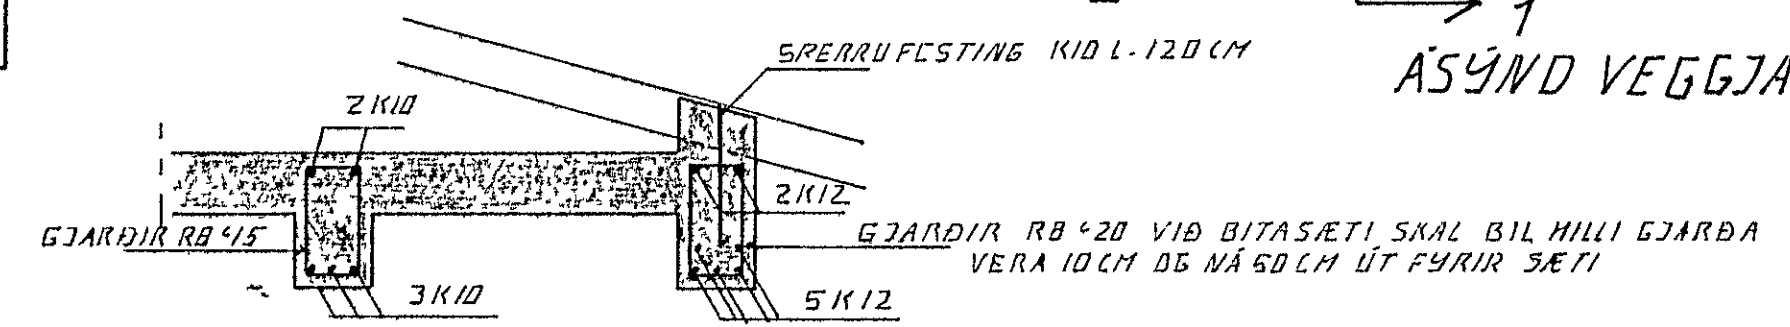

SNID 3 1:20

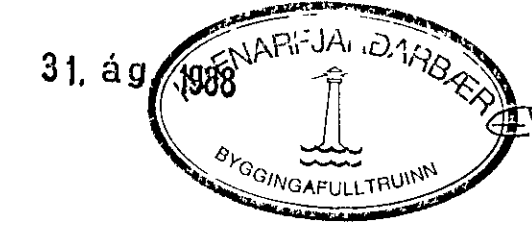

BR NR	DAGS	EÐLI BREYTINGAR	SIGN
			DAGS ÁGÚST 88
			HANNA 47
			TEIKNAD 47
			VERK NR
			8825
			BLAD NR
			1-03

LYNGBERG I. HAFNARFIRÐI
JÁRNABINDING PLÖTU OG VEGGJA
MÆLIKV 150, 1:20
SIGURÐUR ÞORLEIFSSON TEKNIFRÆÐINGUR F.T.T.F.I
STRANDGÖTU 11 HAFNARFIRÐI SÍMI 54751