




SNID 1. 1:10

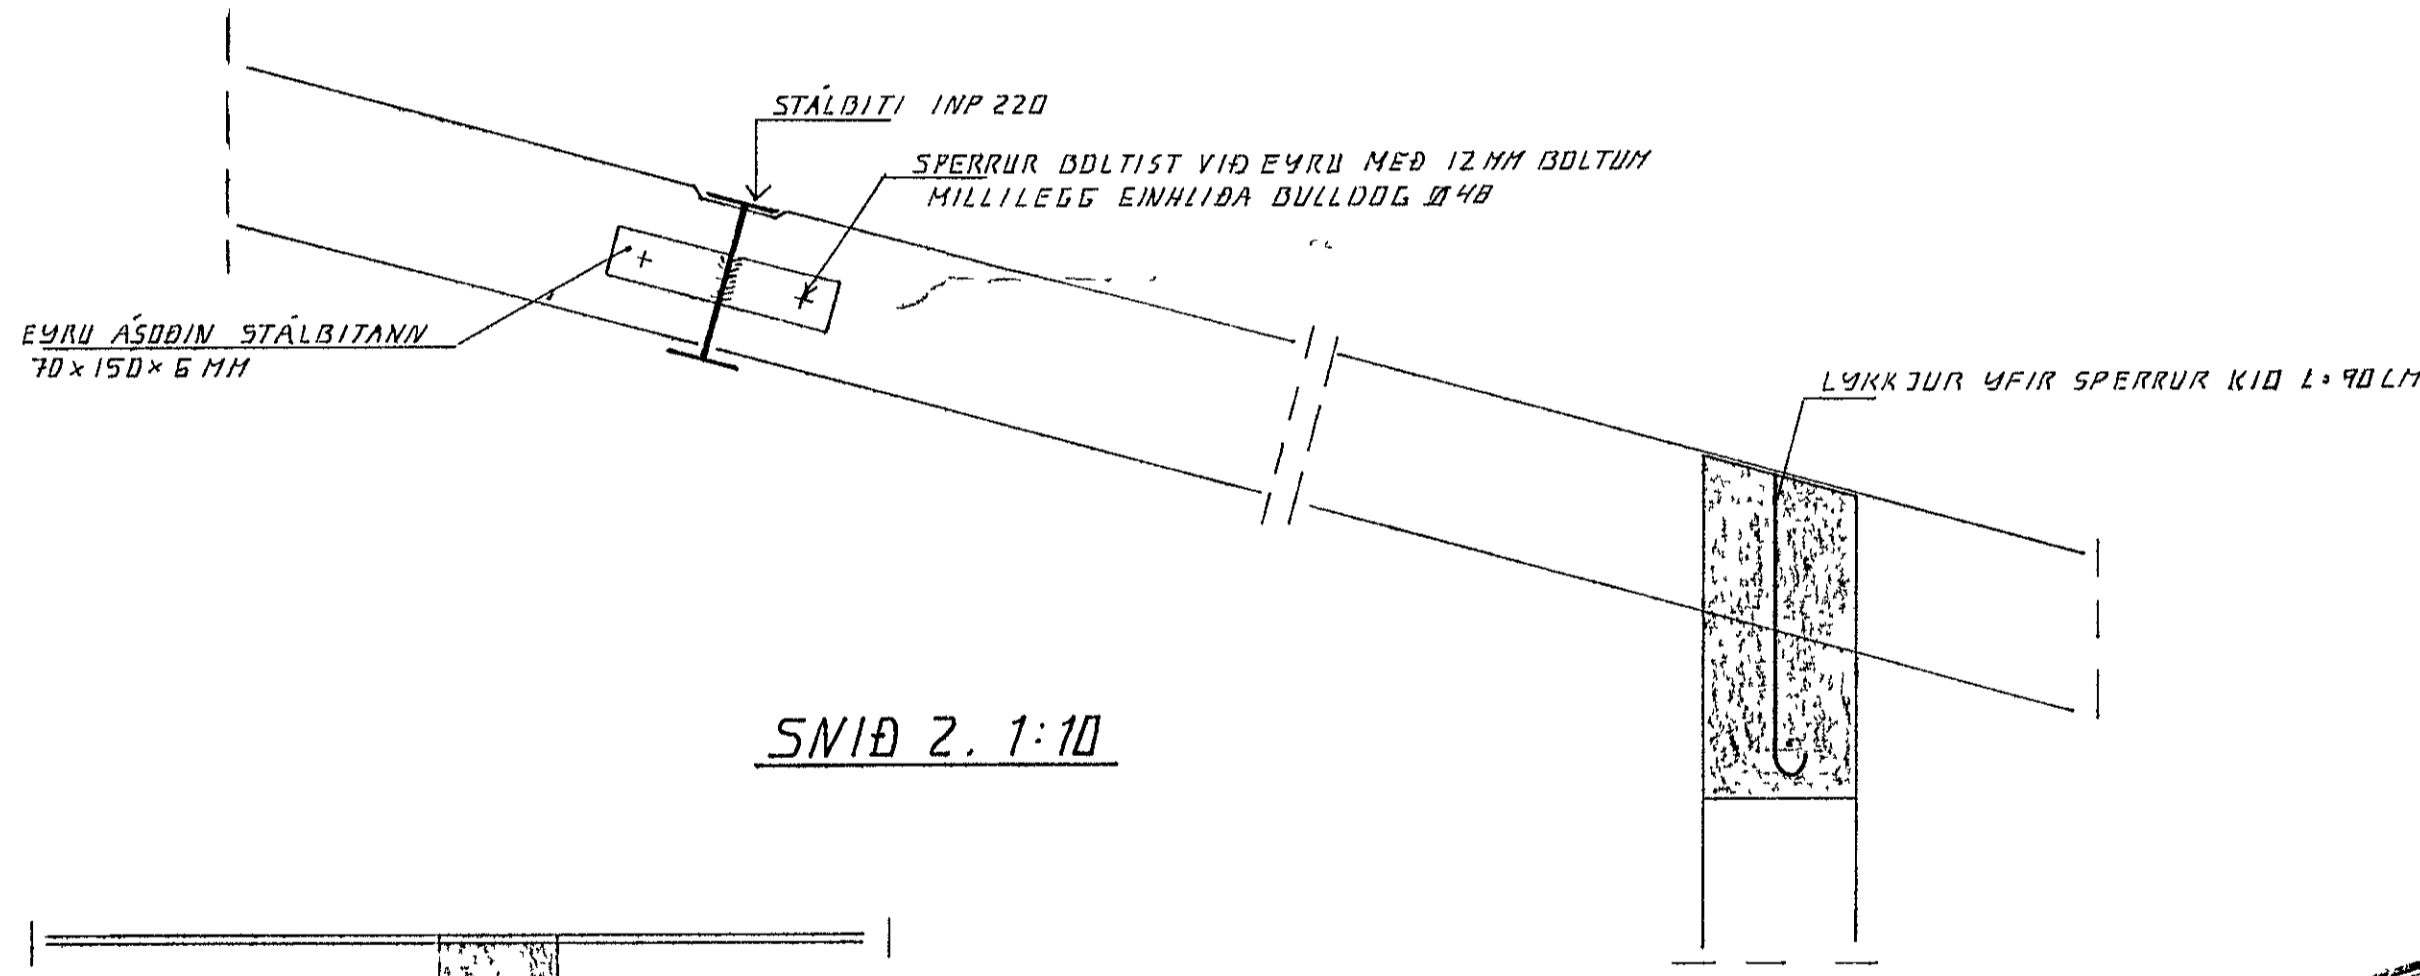

SNID 2. 1:10

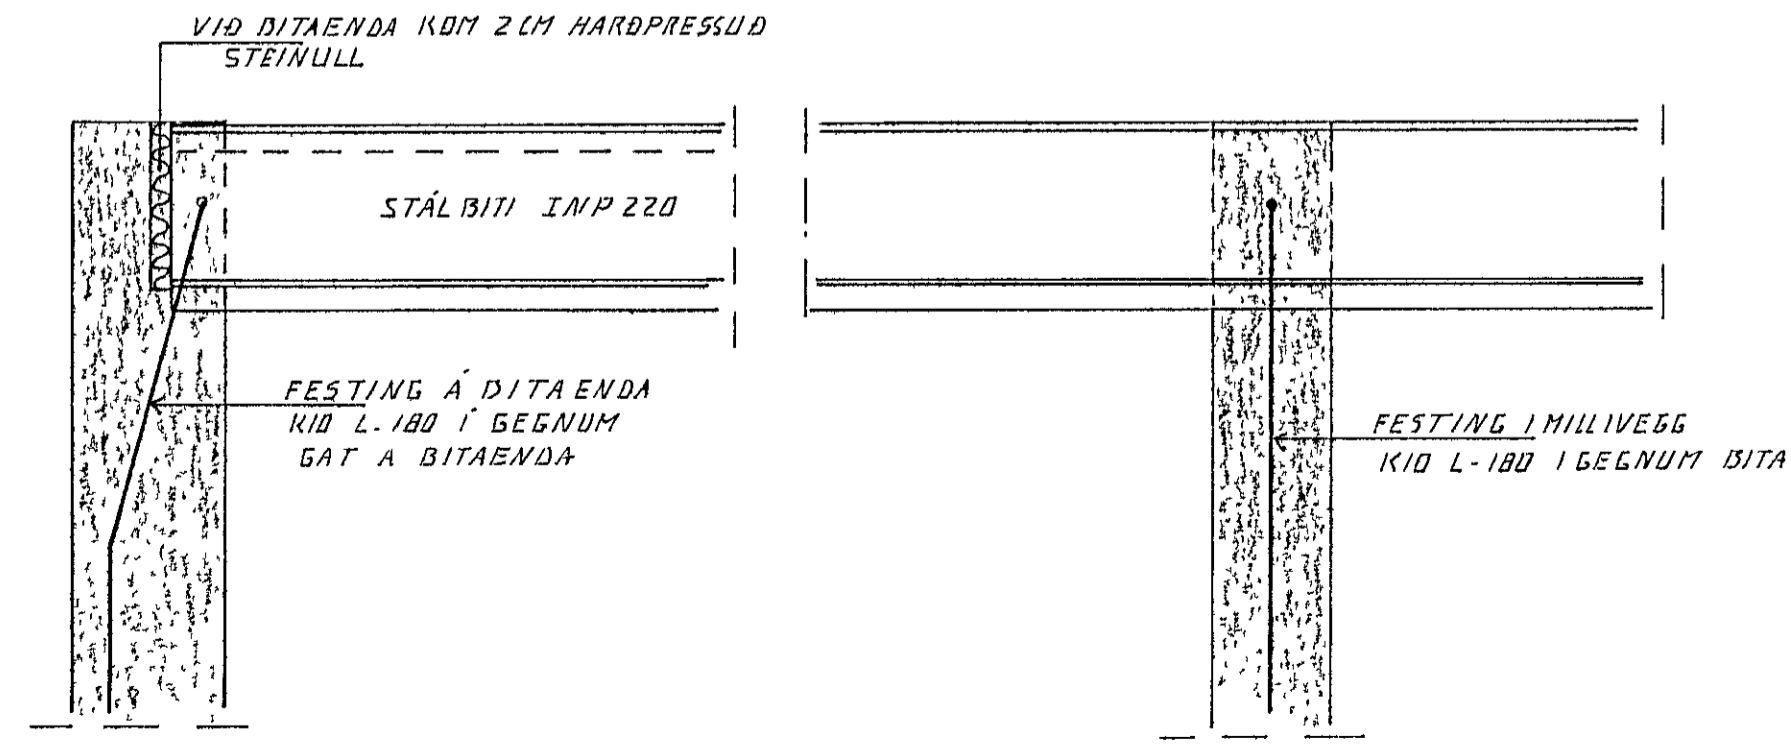

SNID 3. 1:10

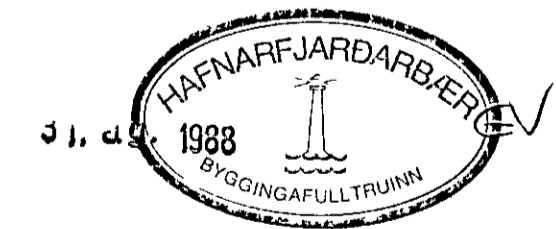

BR NR	DAGS	EDLI BREVTINGAR	SIGN
			DAGS ÁGUST 88
			HANNAÐ 47
			TEIKNAD 47
			VERK NR 8825
MELIKV. / 50			BLAD NR
SIGURÐUR ÞORLEIFSSON	TEKNIFRÆÐINGUR F.T.F.I.		1-06
STRANDGÖTU 11	HAFNARFIRÐI	SÍMI 54751	