
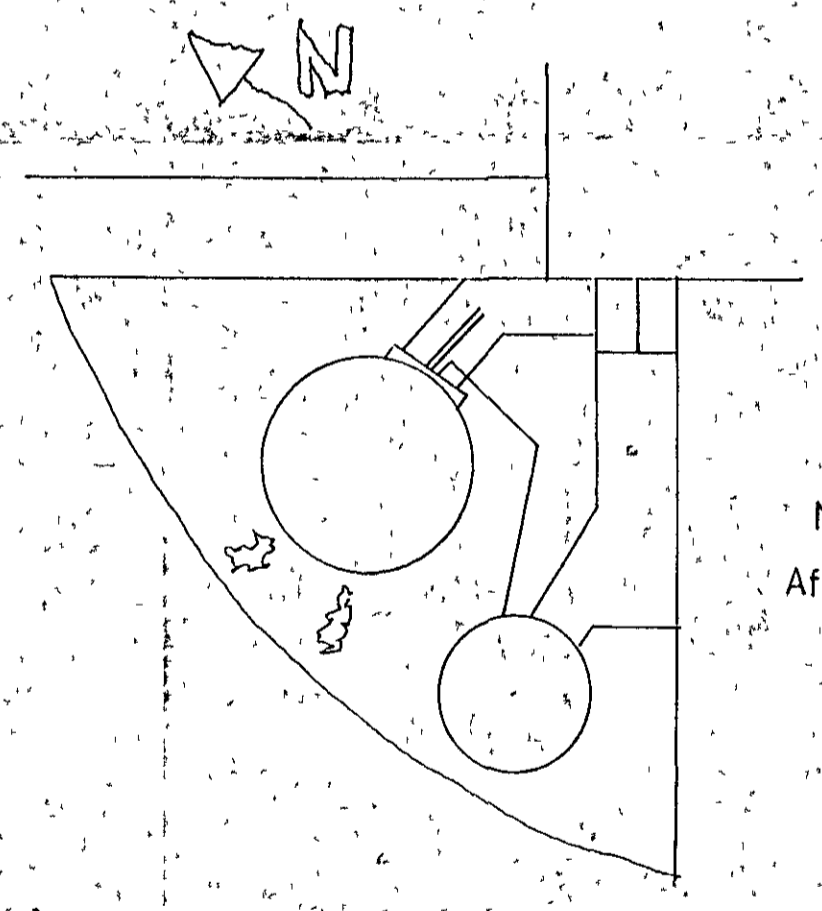


Gr.	Breaker	Length (m)	Cable Size	Room
Gr. 1	10 A	m	16 mm 3 x 15	Ílárbergi
Gr. 2	10 A	m	16 mm 3 x 15	Pvottahús.
Gr. 3	16 A	m	16 mm 3 x 15	Pvottavél
Gr. 4	10 A	m	16 mm 3 x 15	Gangur, hol
Gr. 5	10 A	m	16 mm 3 x 15	Stofa, bad.
Gr. 6	10 A	m	16 mm 3 x 15	Eldhús
Gr. 7	20 A	m	20 mm 3 x 25	Eldavél
Gr. 8	16 A	m	16 mm 3 x 15	Upppvottavél.
Gr. 9	10 A	m	16 mm 3 x 15	Búr
Gr. 10	10 A	m	16 mm 3 x 15	Bjullu
Gr. 11	16 A	m	25 mm 3 x 25	Bílskúr.
Gr. 12				

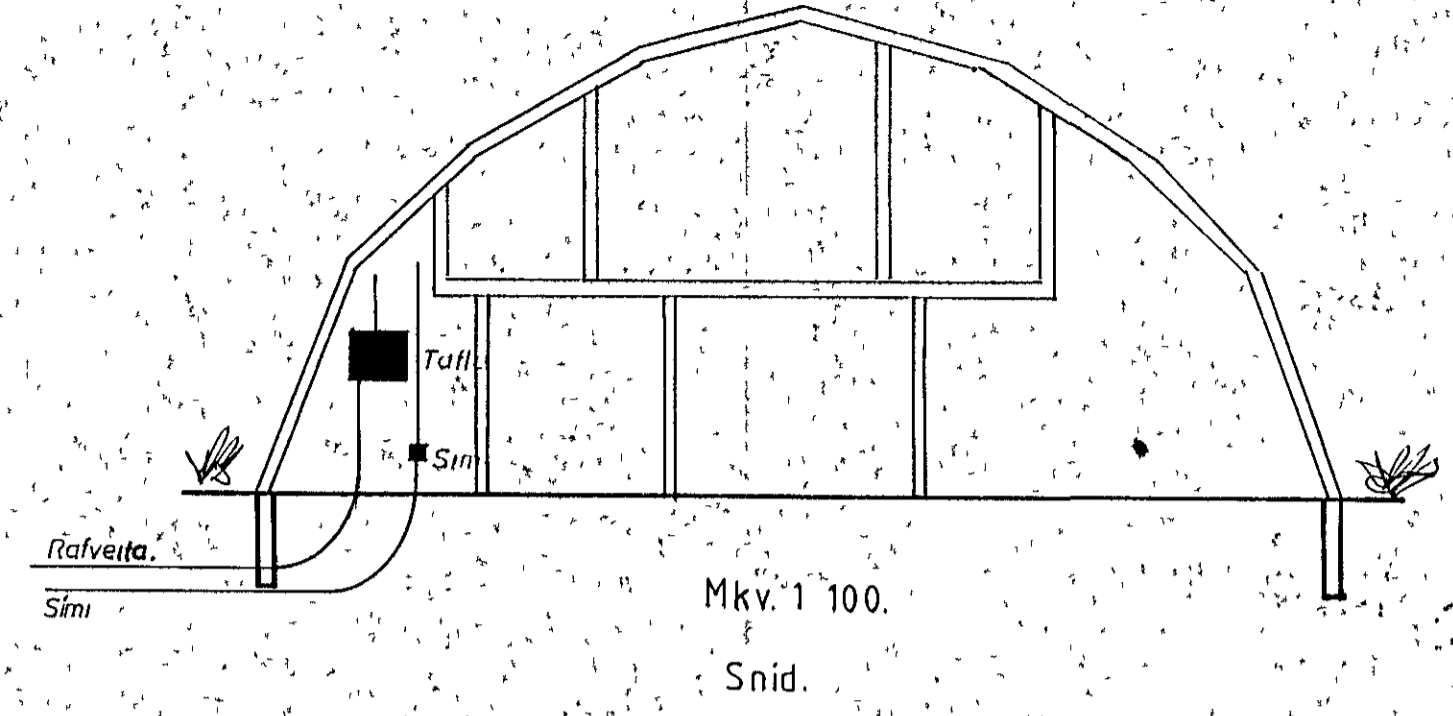

Dags	Hann / teikn	Samþ	M.kv		
	Yfirmynd.		⊕	Kemur í stað	Vikur fyrir
Heiti.	Lyngberg, 15			Nr.	
Tilvisun.	Útreikn				