


Hús nr 3.	Flatarmál húss + bilgeymslu .....	186,86 m <sup>2</sup>
	Rúmmál húss + bilgeymslu .....	651,50 m <sup>3</sup>
	Nýtingarhlutfall .....	0,33
Hús nr 5.	Flatarmál húss + bilgeymslu .....	163,90 m <sup>2</sup>
	Rúmmál húss + bilgeymslu .....	605,00 m <sup>3</sup>
	Nýtingarhlutfall .....	0,33
Hús nr 7.	Flatarmál húss + bilgeymslu .....	170,35 m <sup>2</sup>
	Rúmmál húss + bilgeymslu .....	626,00 m <sup>3</sup>
	Nýtingarhlutfall .....	0,31



Kólnunartölur K  
Þak ..... 0,20 w/m<sup>2</sup>C<sup>0</sup>  
Gólf ..... 0,30 w/m<sup>2</sup>C<sup>0</sup>  
Ótvæggir ..... 0,80 w/m<sup>2</sup>C<sup>0</sup> vægið meðaltal.

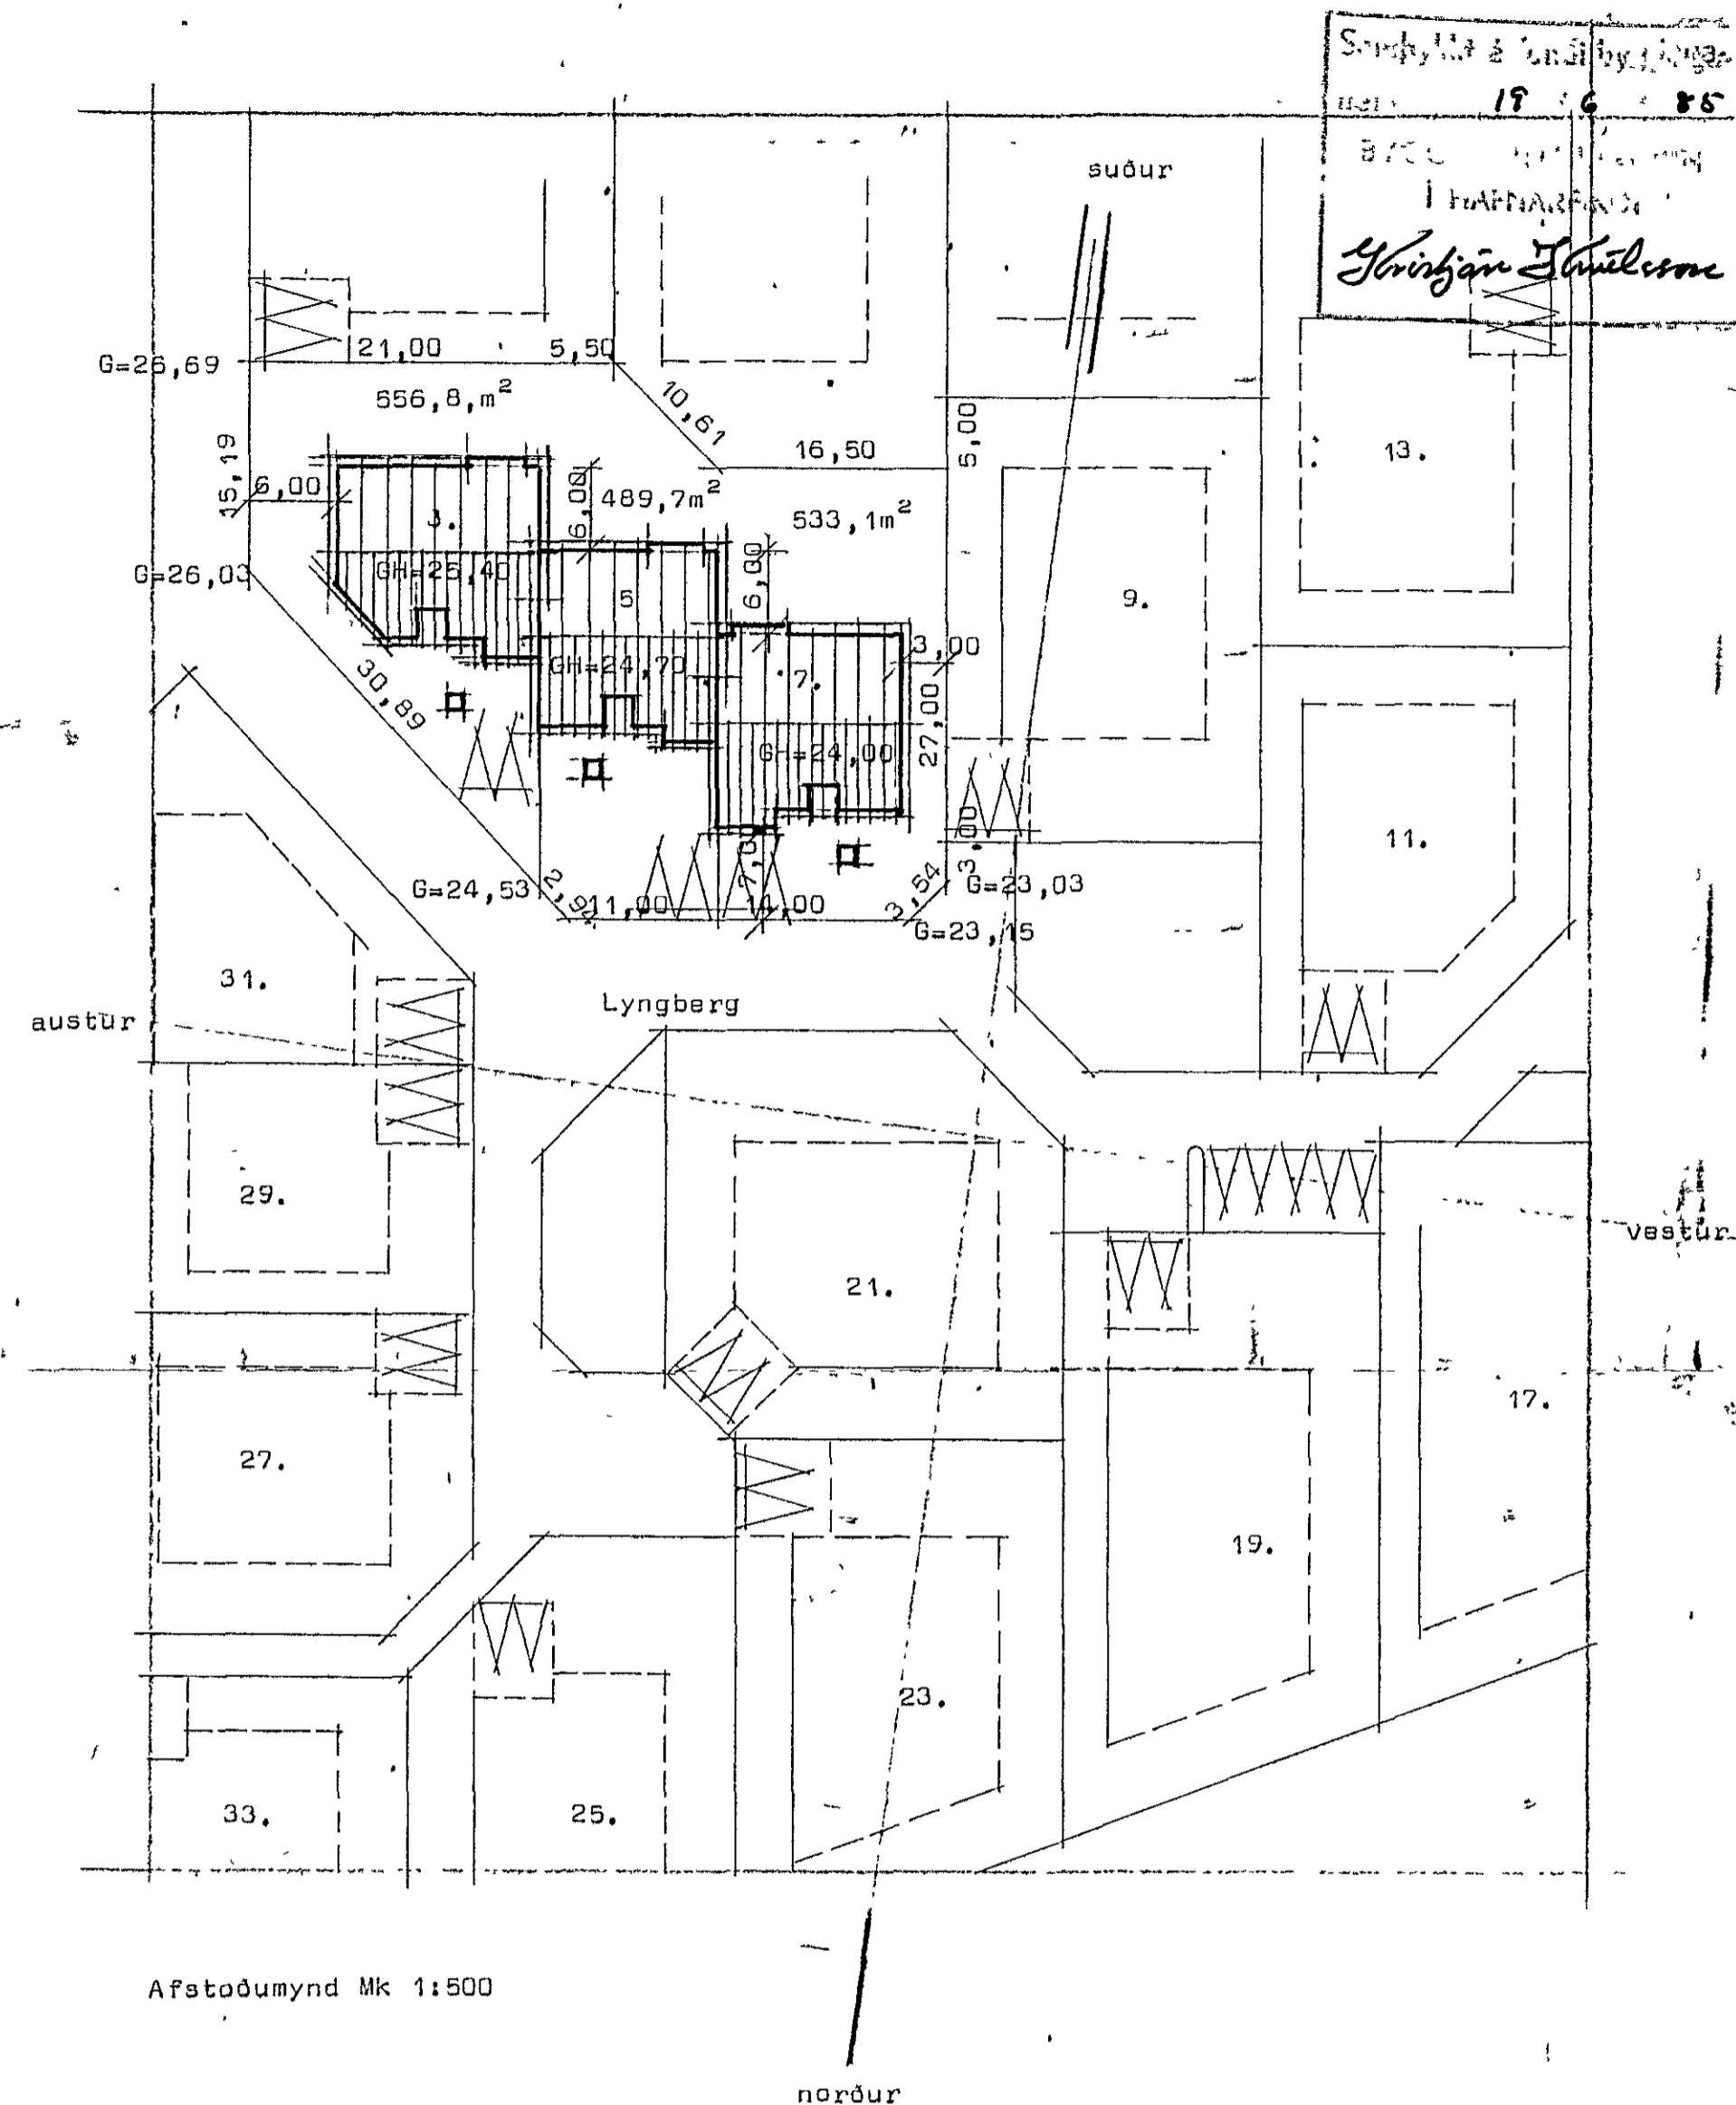

**STAÐALHÚS**

TEIKNISTOFA SÍÐUMÚLA 3I SÍMI 8314I

VERKEFNI	DAGS.	1985	VERK NR
Sneiðingar og afstoðumynd	MKV.	1:100 1:500	85-23
	BR.		
Lyngberg 3-5-7 Hafnarfirði	BLAD NR	1,03	

SIGURDUR GUMUNDSSON SIGURDUR P KRISTJÁNSSON FTÍ