



Lyngberg 3-5-7 Hafnarfirði

16. 4. 86
STADALHÚS
SÍGURDUR GUDMUNDSSON


G=26,03

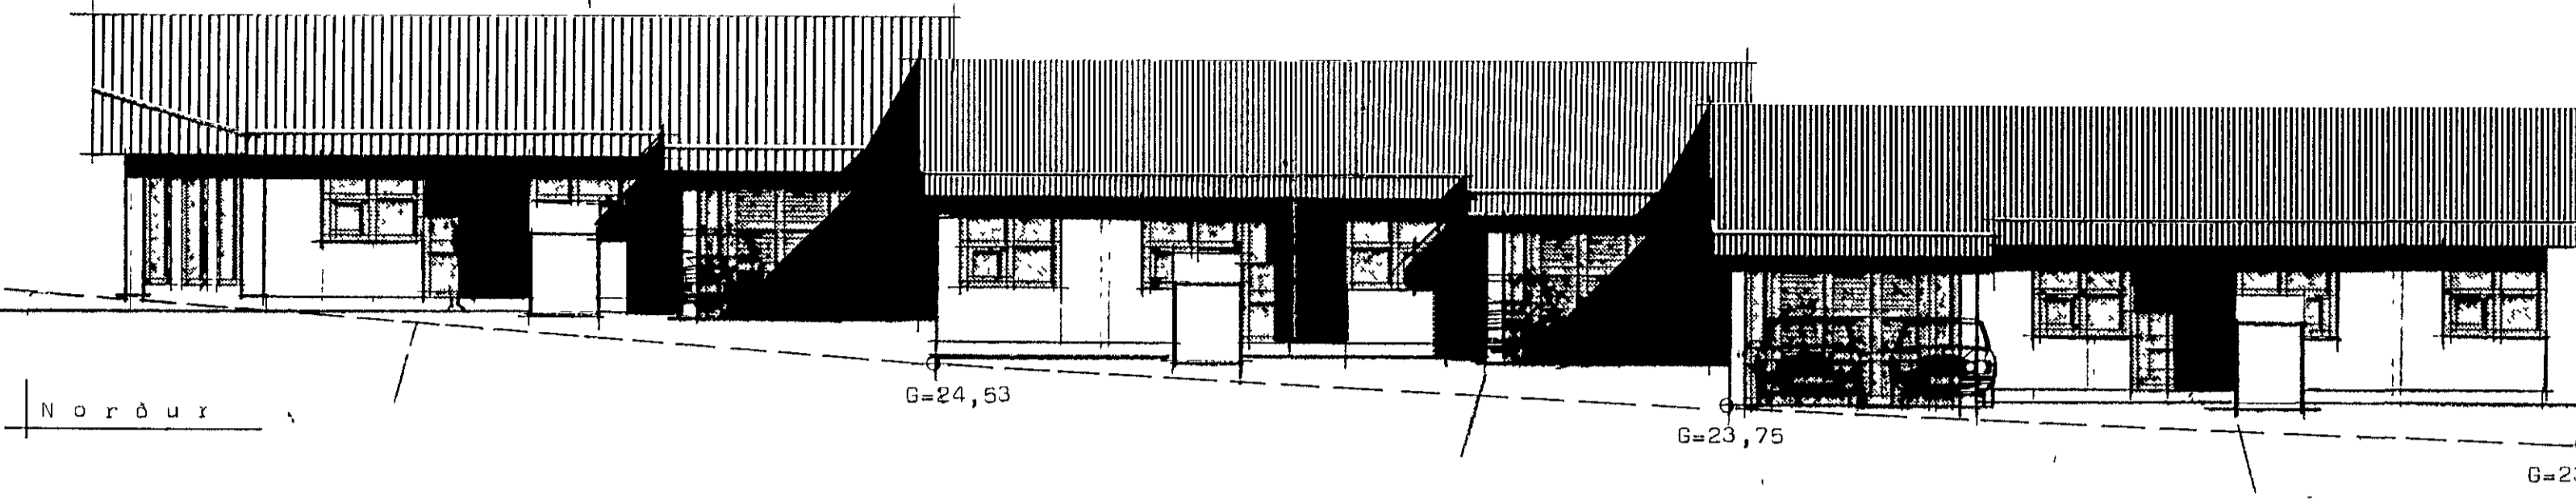

Norður

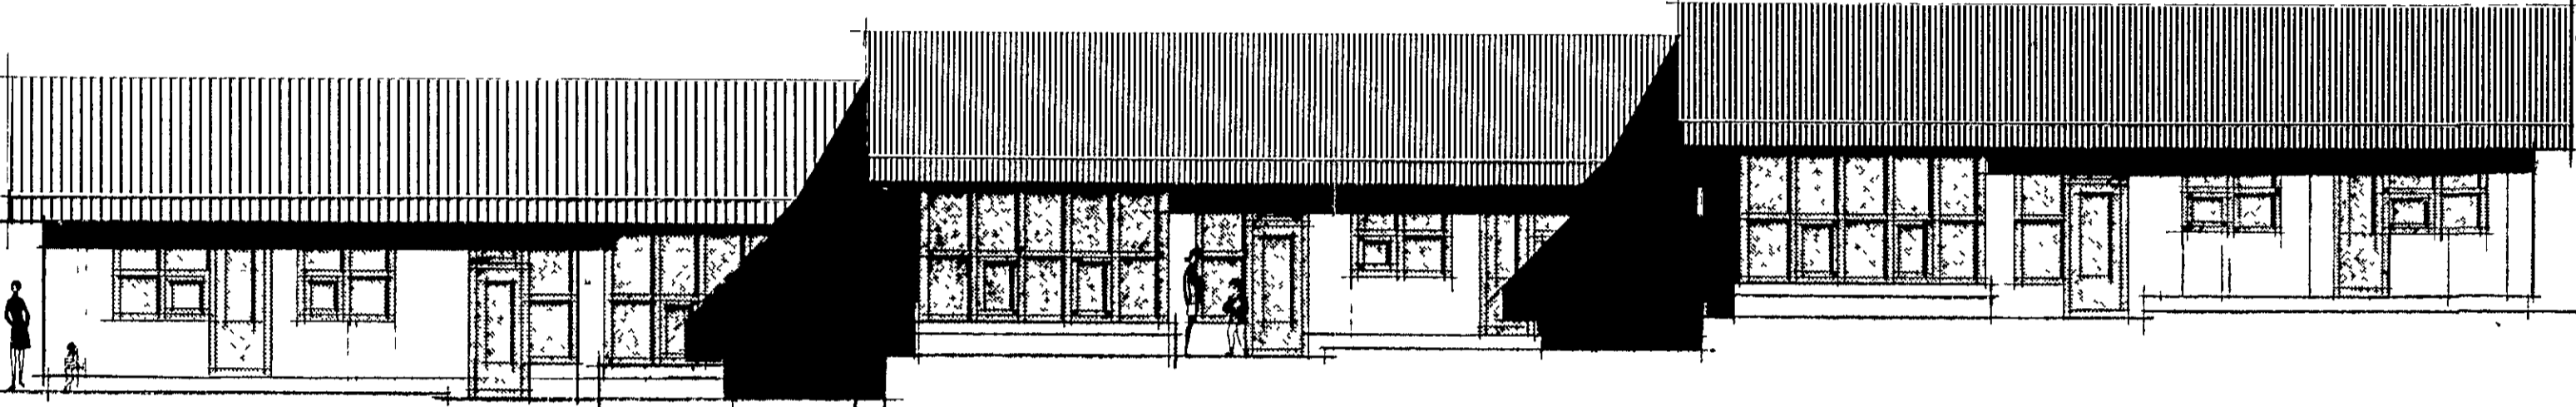


Suður

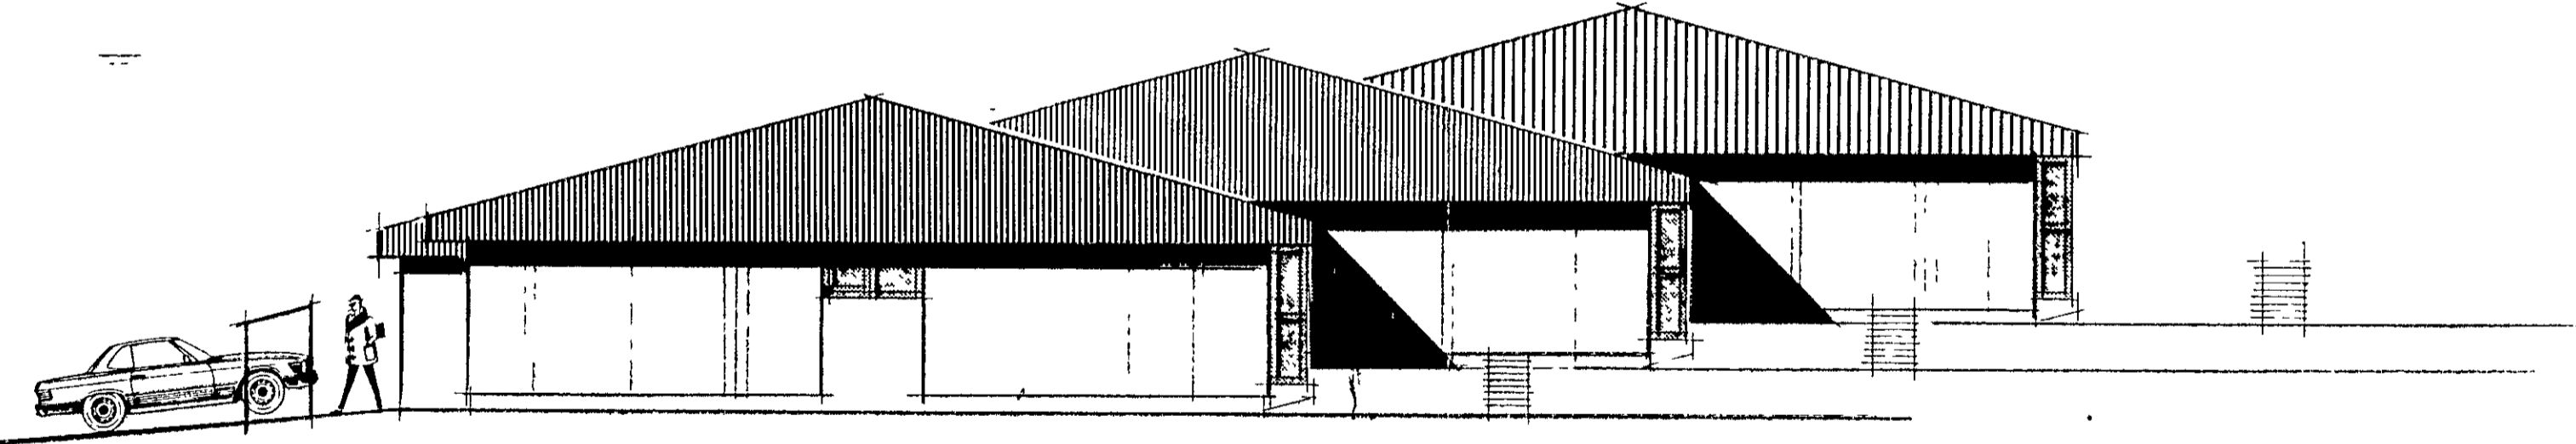


G=23,15

Austur

G=26,69

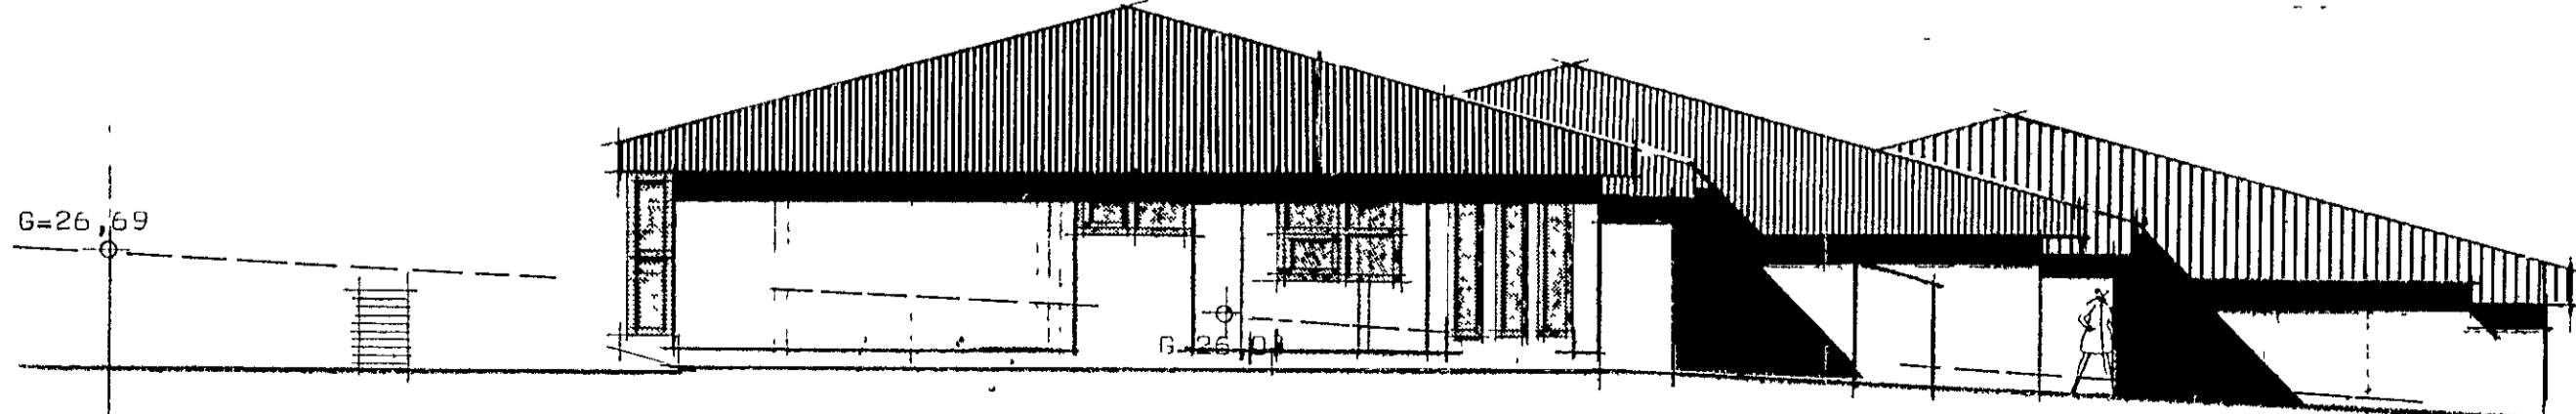

Vestur

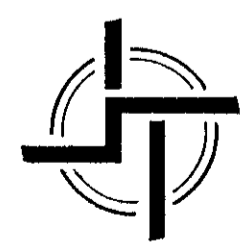

STADALHÚS SÍ

TEIKNISTOFA SÍÐUMÚLA 31 SÍMI 83141

VERKEFNI	G=24,53	DAGS.	1985	VERK NR 85-23
Útlitsmyndir		MKV.	1:100	
Lyngberg 3-5-7 Hafnarfirði		BR.apr. 86 SG		
		BLAD NR	1,02	

SÍGURDUR GUDMUNDSSON SÍGURDUR P. KRISTJÁNSSON FTfi