

SEVÍHLID - 1:50


TENGING VID STOÐVEGGI SÍJA BLNR. 3

2510 L=200

2510
GJ 3K10
4K10, 25TK L=400


20
A2 - 1:20

SNEIDUNGAR I EFTA HIUTA VEGGA
ERUTA PAKTEIKNINGU

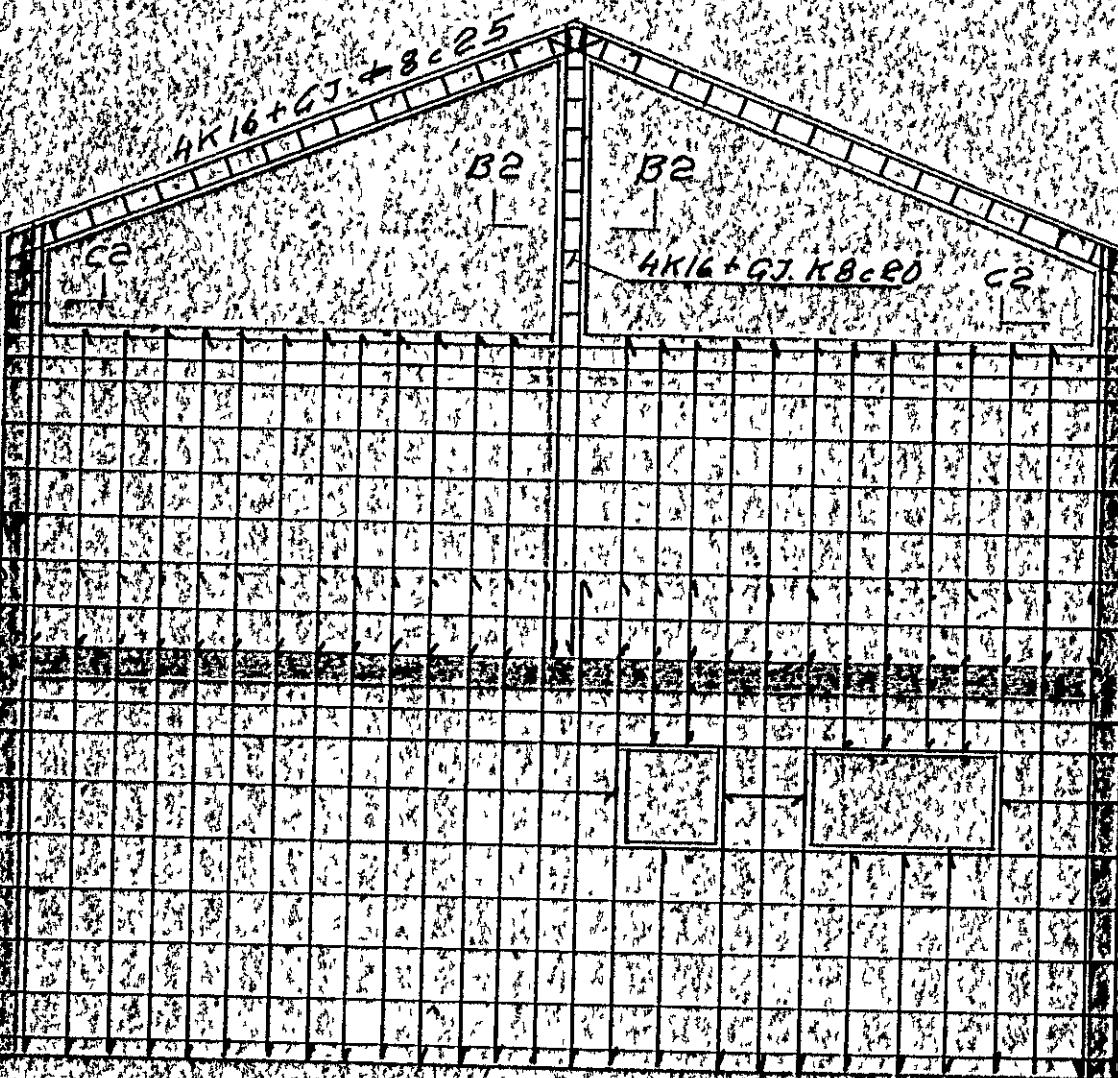

N-V GAFL - 1:50

S-A GAFL - 1:50

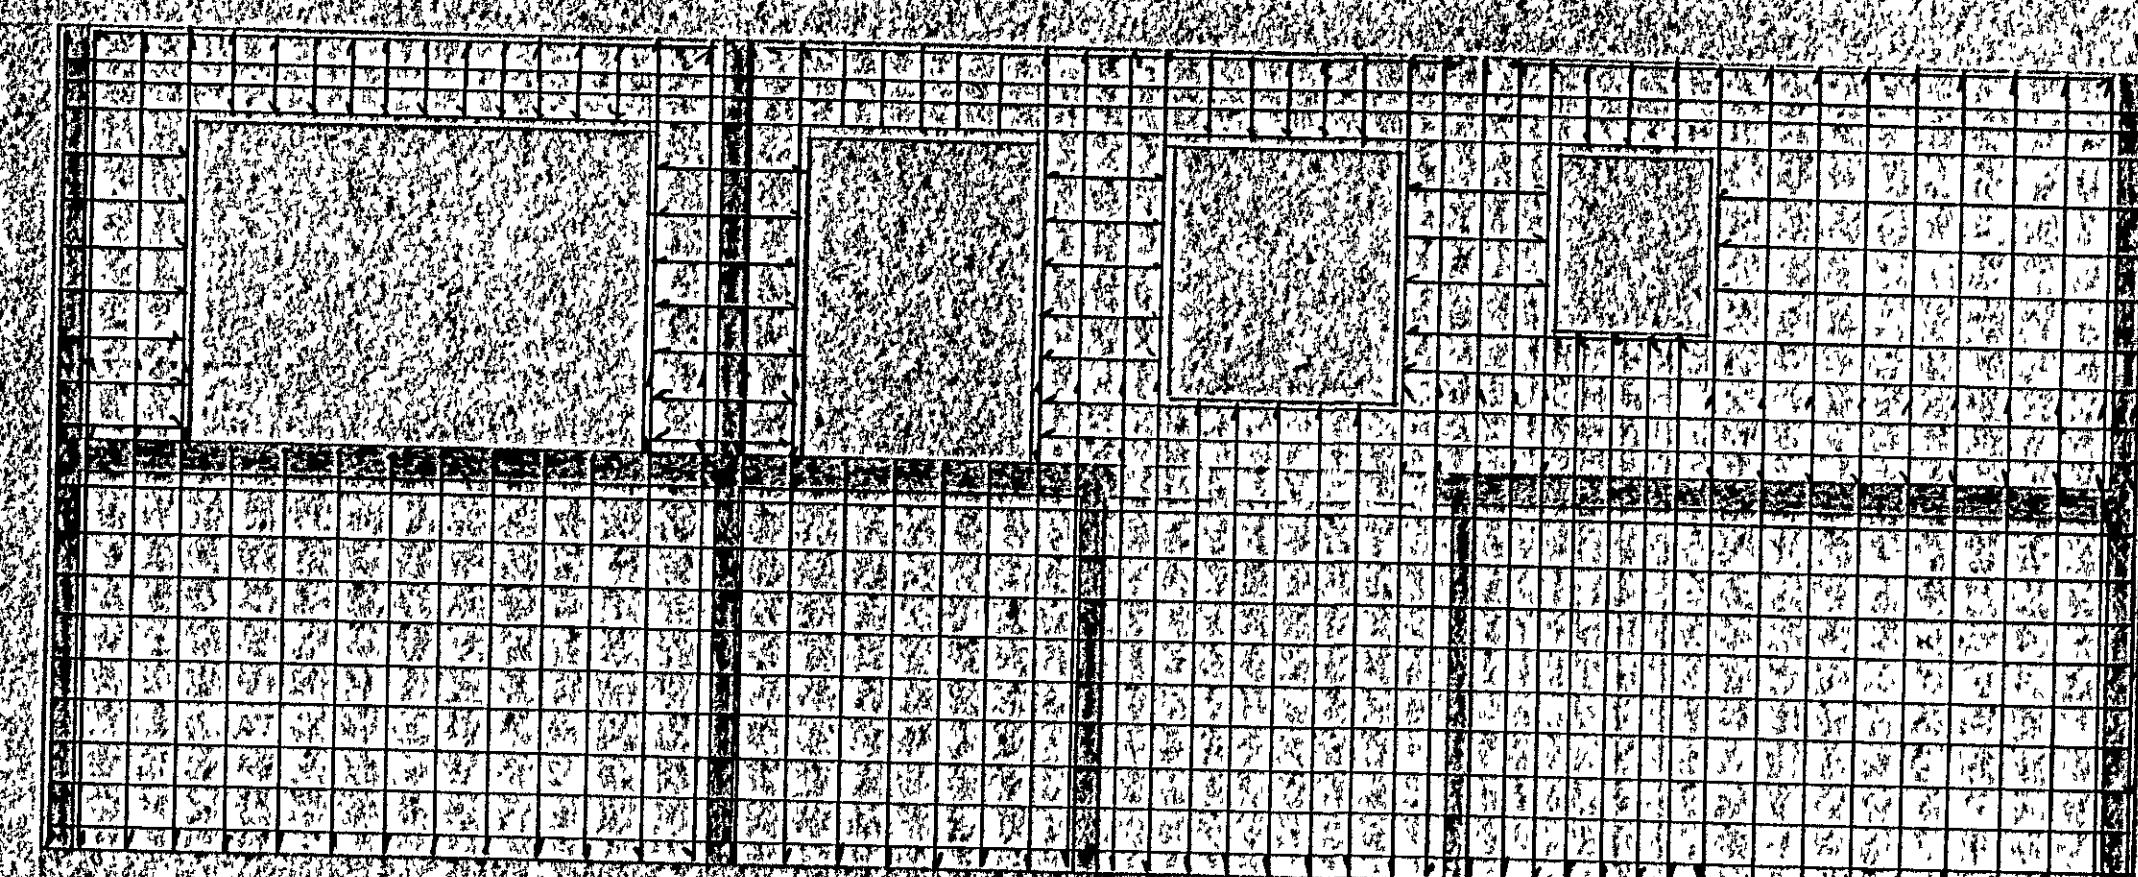


N-A HLID - 1:50

SKÆFTING JARNA - 50 CM

STEYPLISKIL UTVEGG - 1:20


C2 - 1:20

STEYPA: S-250
JARNBI: KS-40

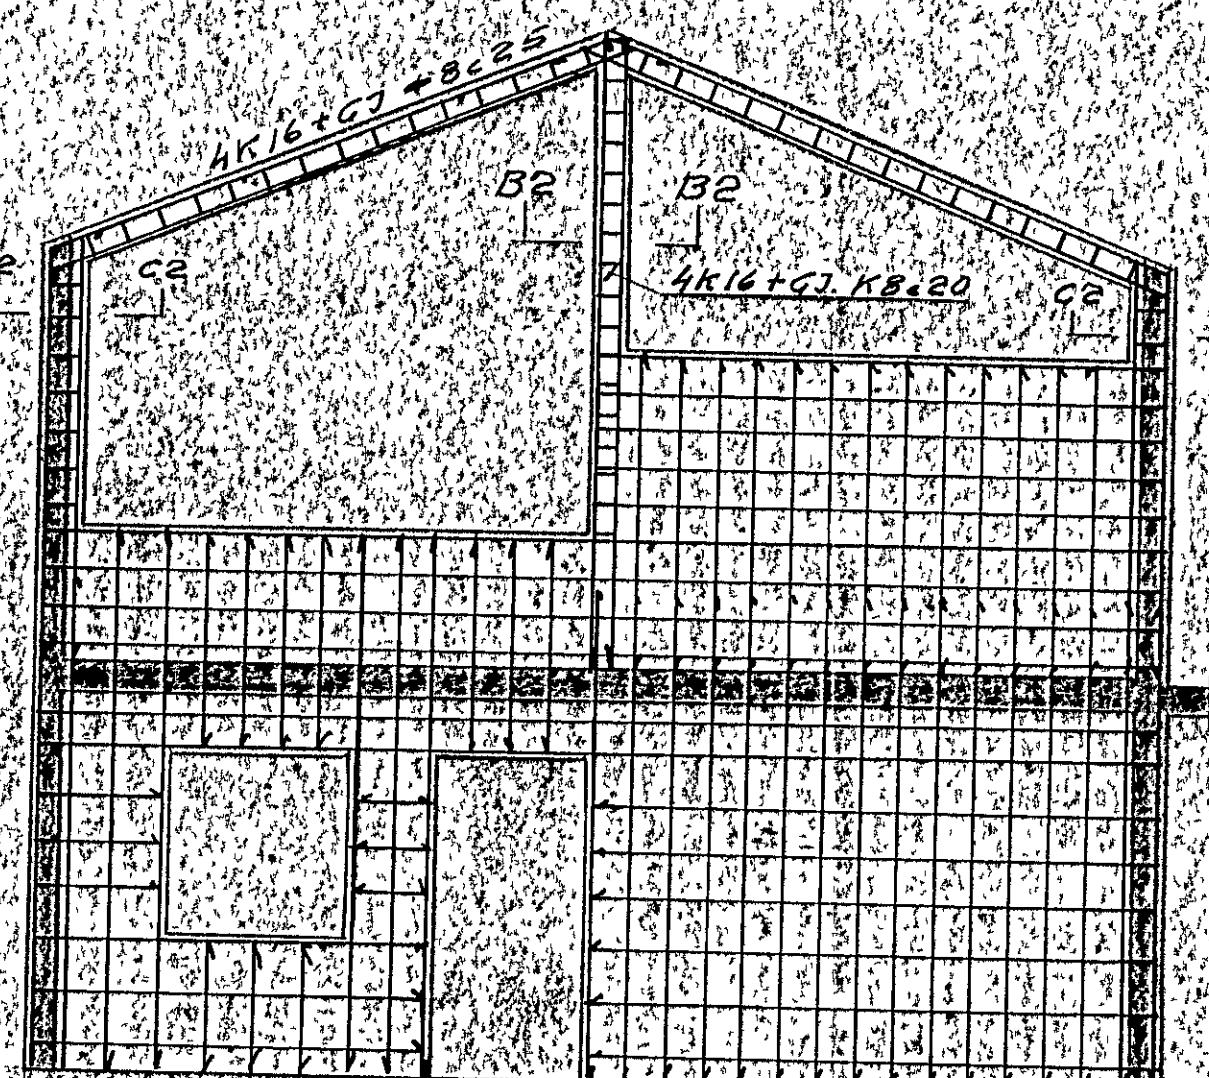

INNVEGGIR JARNB: K1025A

1:100

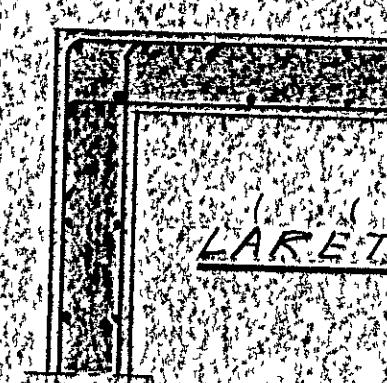

LARETT SNEIDING I HORN - 1:20

JARNBENDING UTVEGGA: ÞAR SEM ANNAR EKKI ER
SYNT, KEMUR TVOFOLA JARNGRINDUR 10MM, SAMA
JARNG. I BARUM GRUNDUM, BIL MILI JARNA 20-25CM.
FIOLDI OG FÖRIRR KOMULAG ER SYNT A HLIÐARMYNDUM.

LEKIARBERG 10 HAFNARF
BL NR 2 JARNB. UTVEGGJA

HAFNARF 10 FEB 190

AUDUR ÞÓRA ARNADOTTIR VERKER
HOSKUÐDUR BJÖRNSSON VERKER
BJÖRNBI HOSKULDSSON VERKER

1:50 12/8/190