
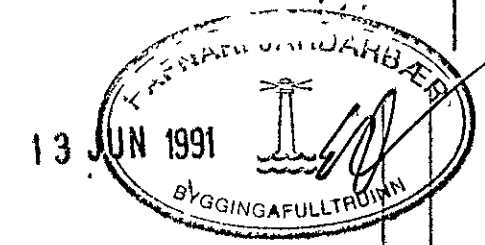
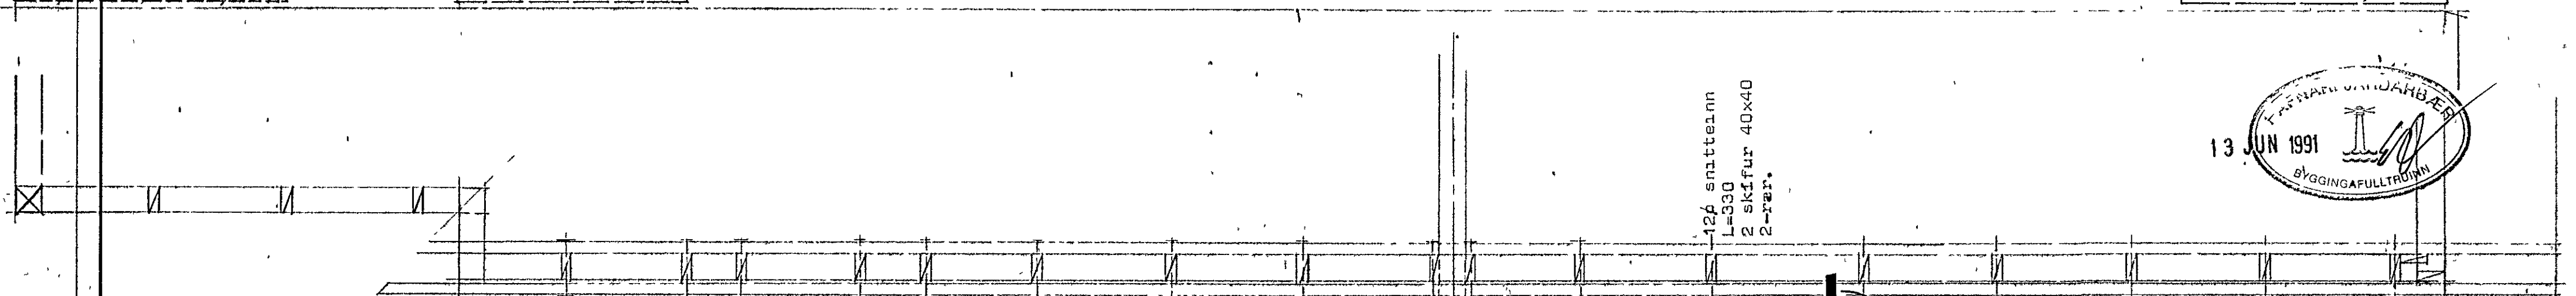


Lækjarberg 15 Hafnarfirði

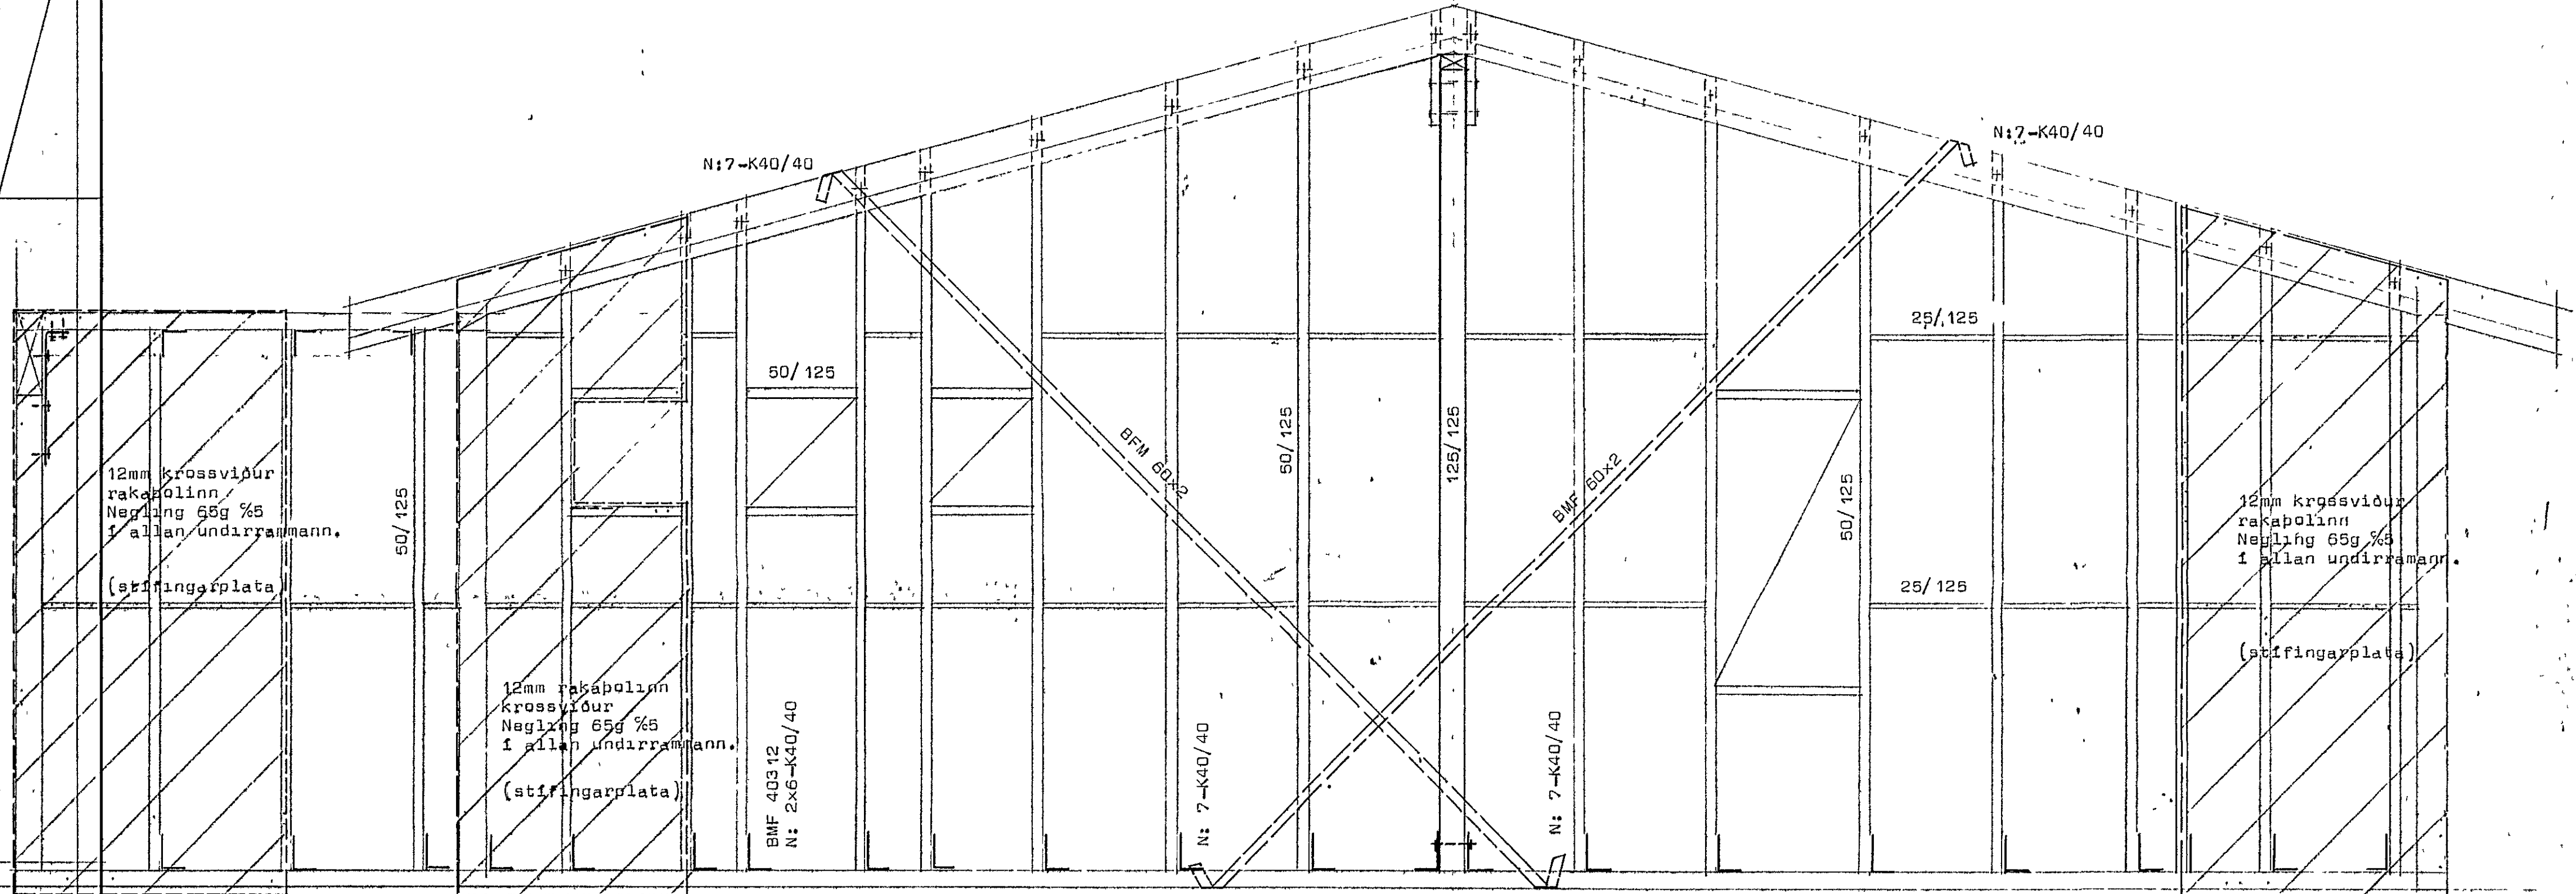

**STADALHÚS**  
 TEIKNISTOFA SÍÐUMÚLA 31 SÍMI 83141

② ②

VERKEFNI	DAGS. íaf 1991	VERK NR
Burðargrind úr timbri	MKV. 1:20	90-16
Lækjarberg 15 Hafnarfirði	BR.	
	BLAD NR 2.03.3	
<b>SIGURÐUR GUDMUNDSSON</b>		<b>SIGURÐUR P. KRISTJÁNSSON</b>