

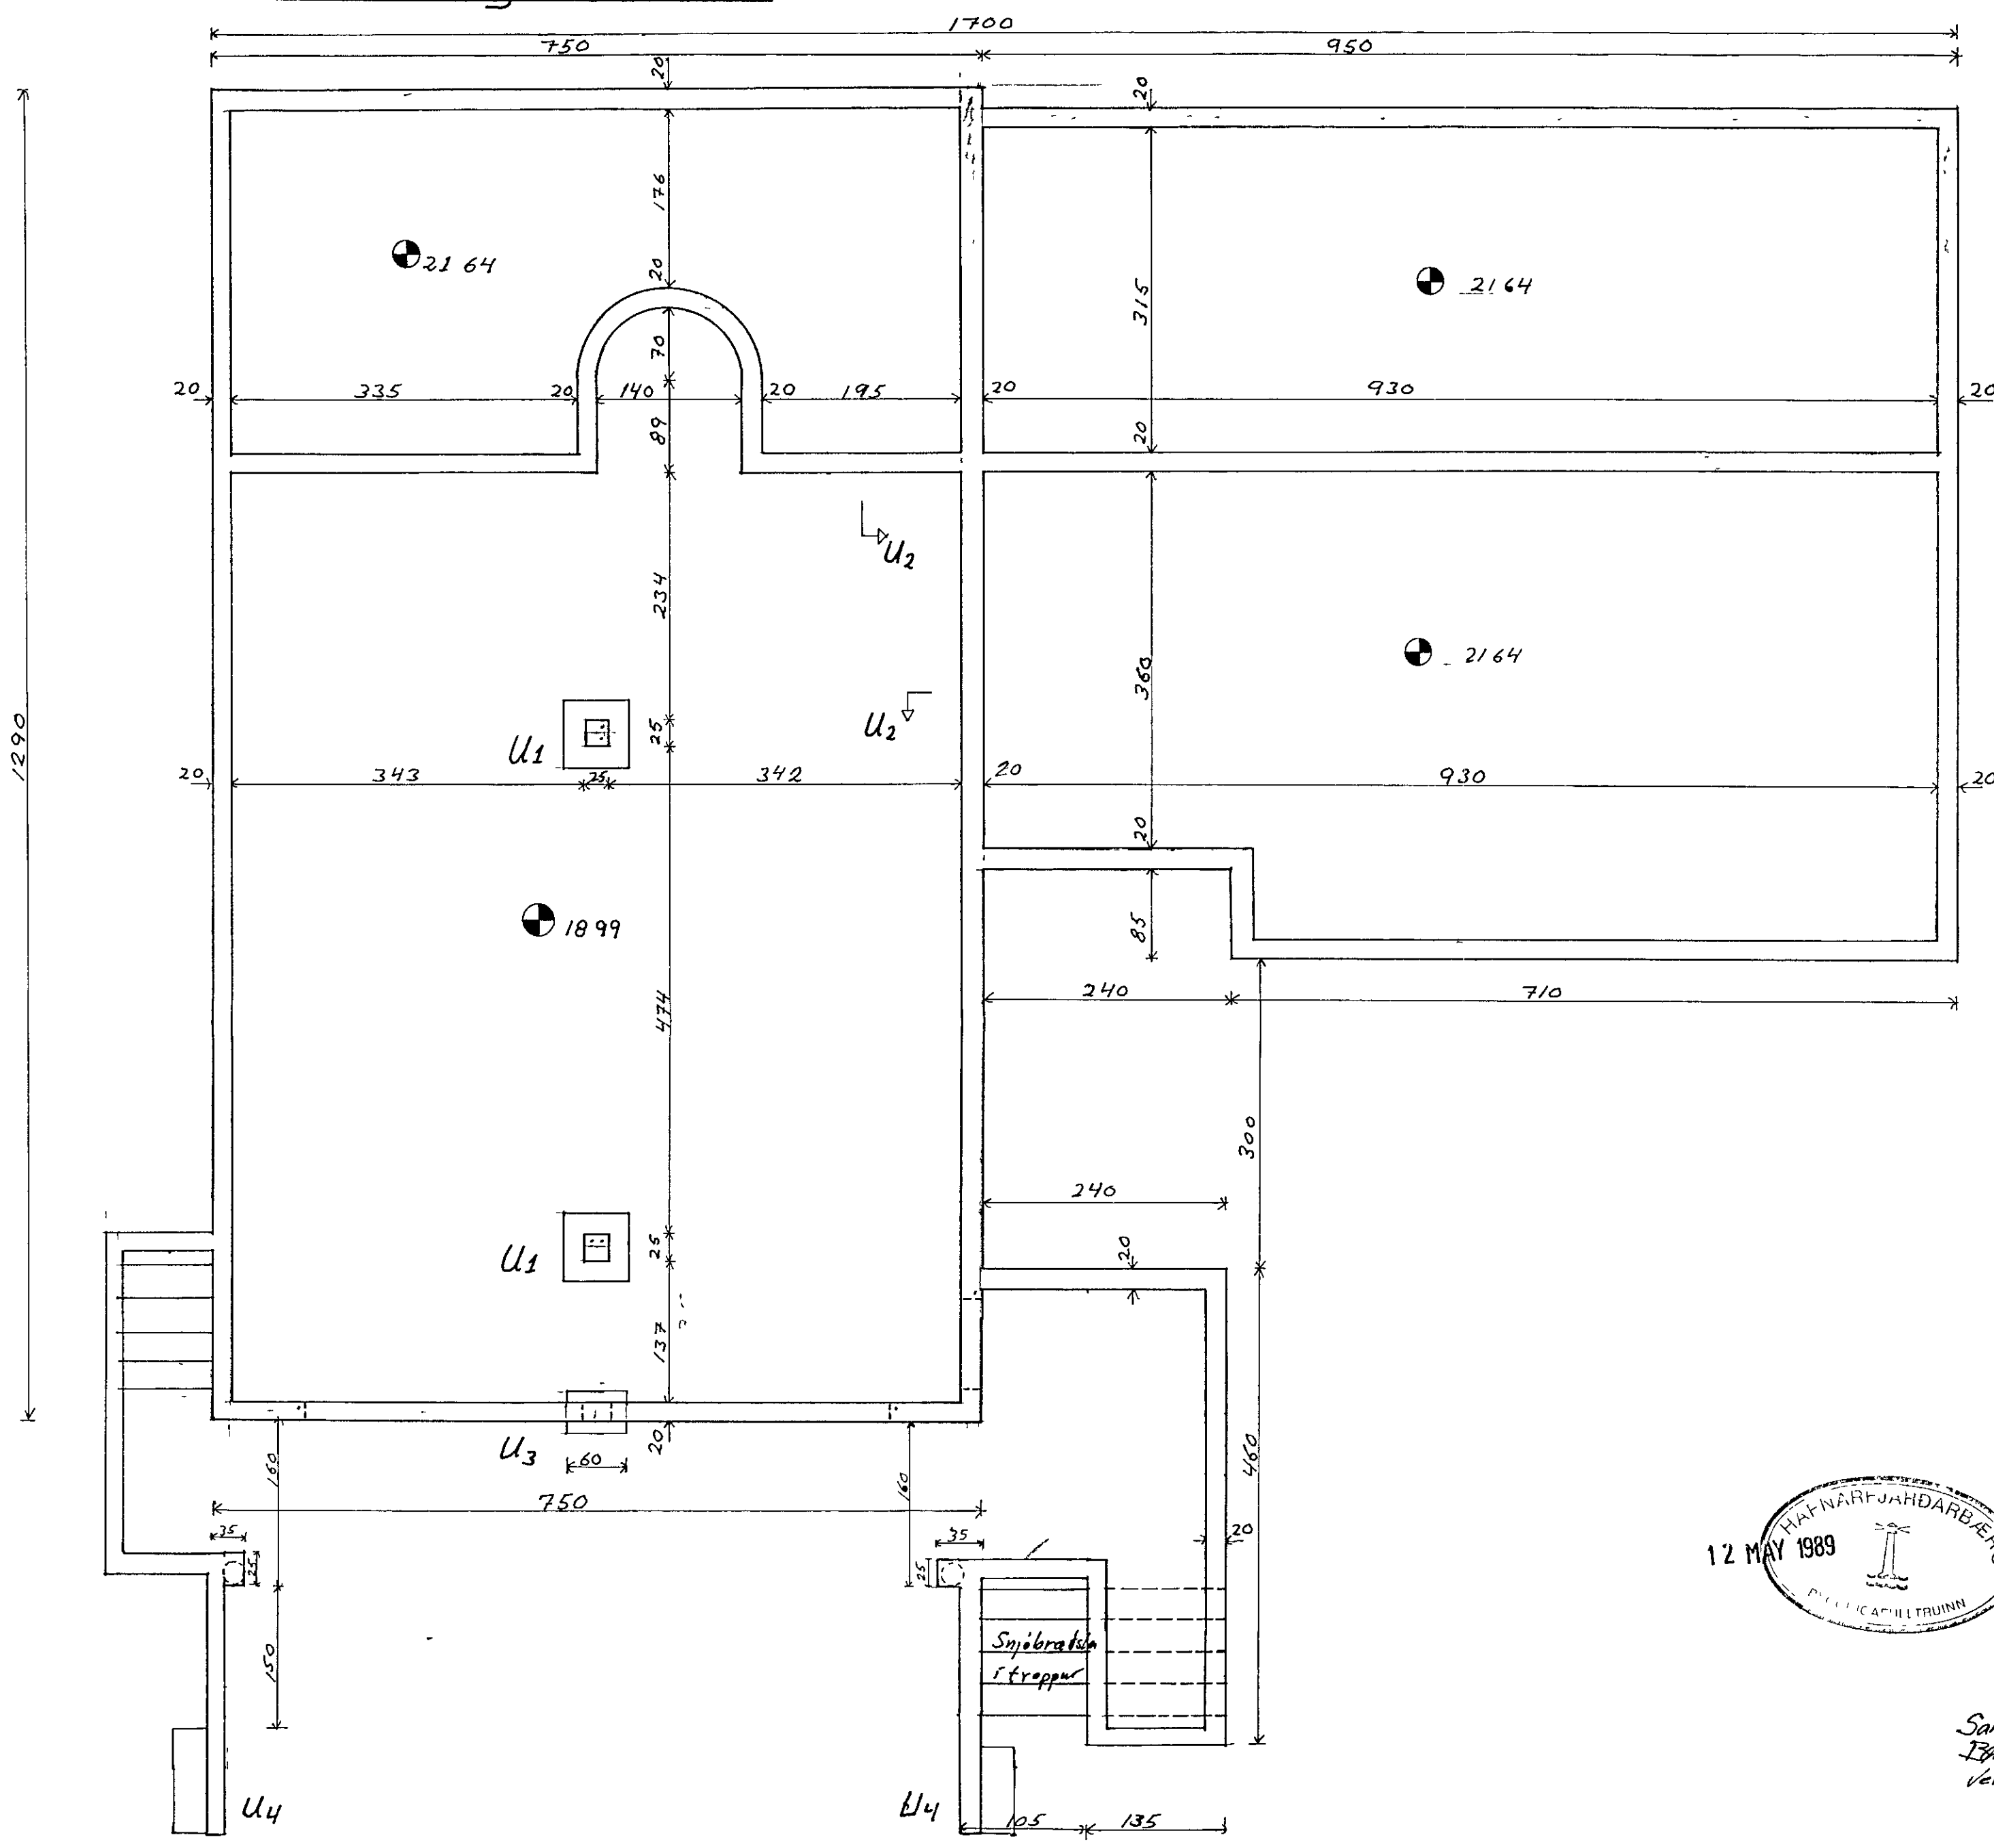


Grunnmynd 1:50

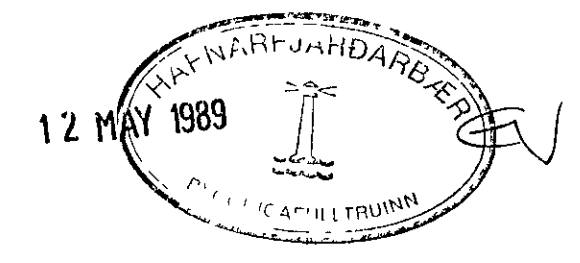

Sníð í Undirstöður 1:20

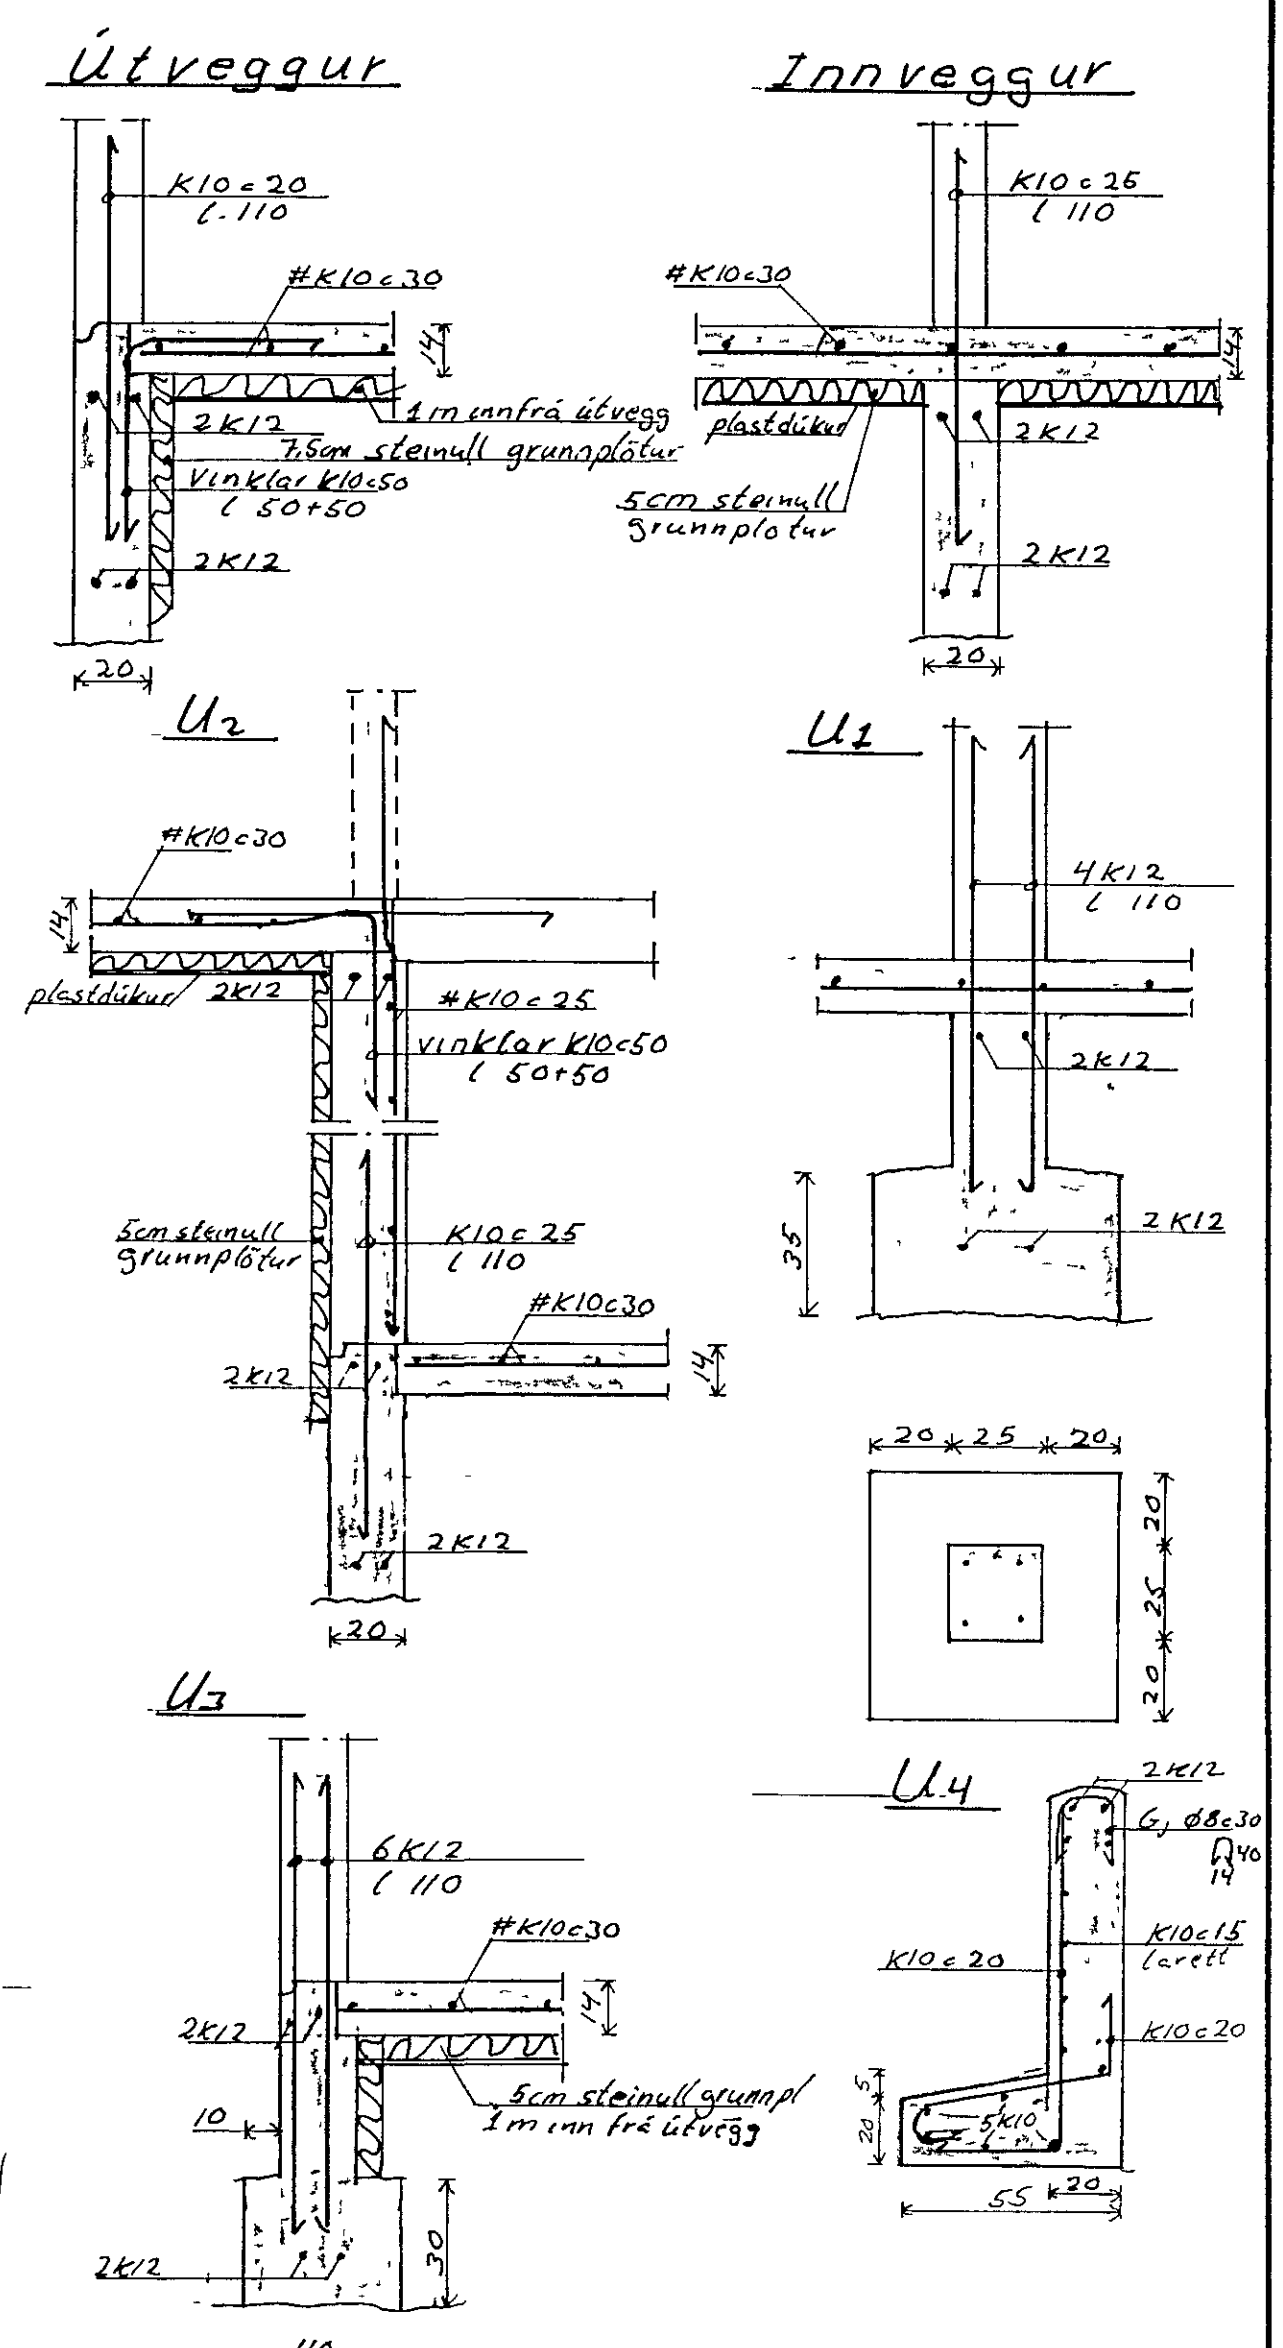

Sambýkt 9/5 '89,  
Efnisráðgjafi  
Vandf. P.K./BS

Steypa S 250, sement 300 kg/m<sup>3</sup>  
Vatnssementbala 1/6 ≤ 0,55  
Loftmagn 5-6%, sígmál 8-10cm  
Mesta álag á grunn ≤ 4 kg/cm<sup>2</sup>

| Breytingar |      |      | Lækjarberg 20 HF.         |                |
|------------|------|------|---------------------------|----------------|
| Nr         | Dags | Nafn |                           |                |
|            |      |      | VALGEIR VALGEIRSSON VEKFI | HVV ITVV IS    |
|            |      |      | ELDUGATA 61, RVK 516501   | M 150          |
|            |      |      | Undirstöður.              | Nr- 1          |
|            |      |      |                           | Dags April '89 |