
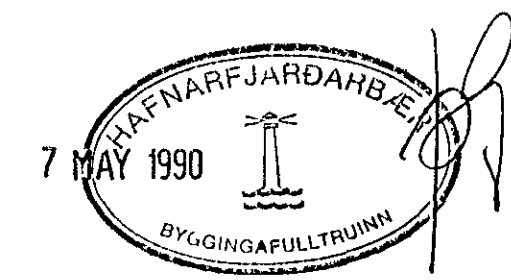


FRÁGANGUR JÁRNA NEMA ANNAD KOMI FRAM Á TEIKNINGUM.

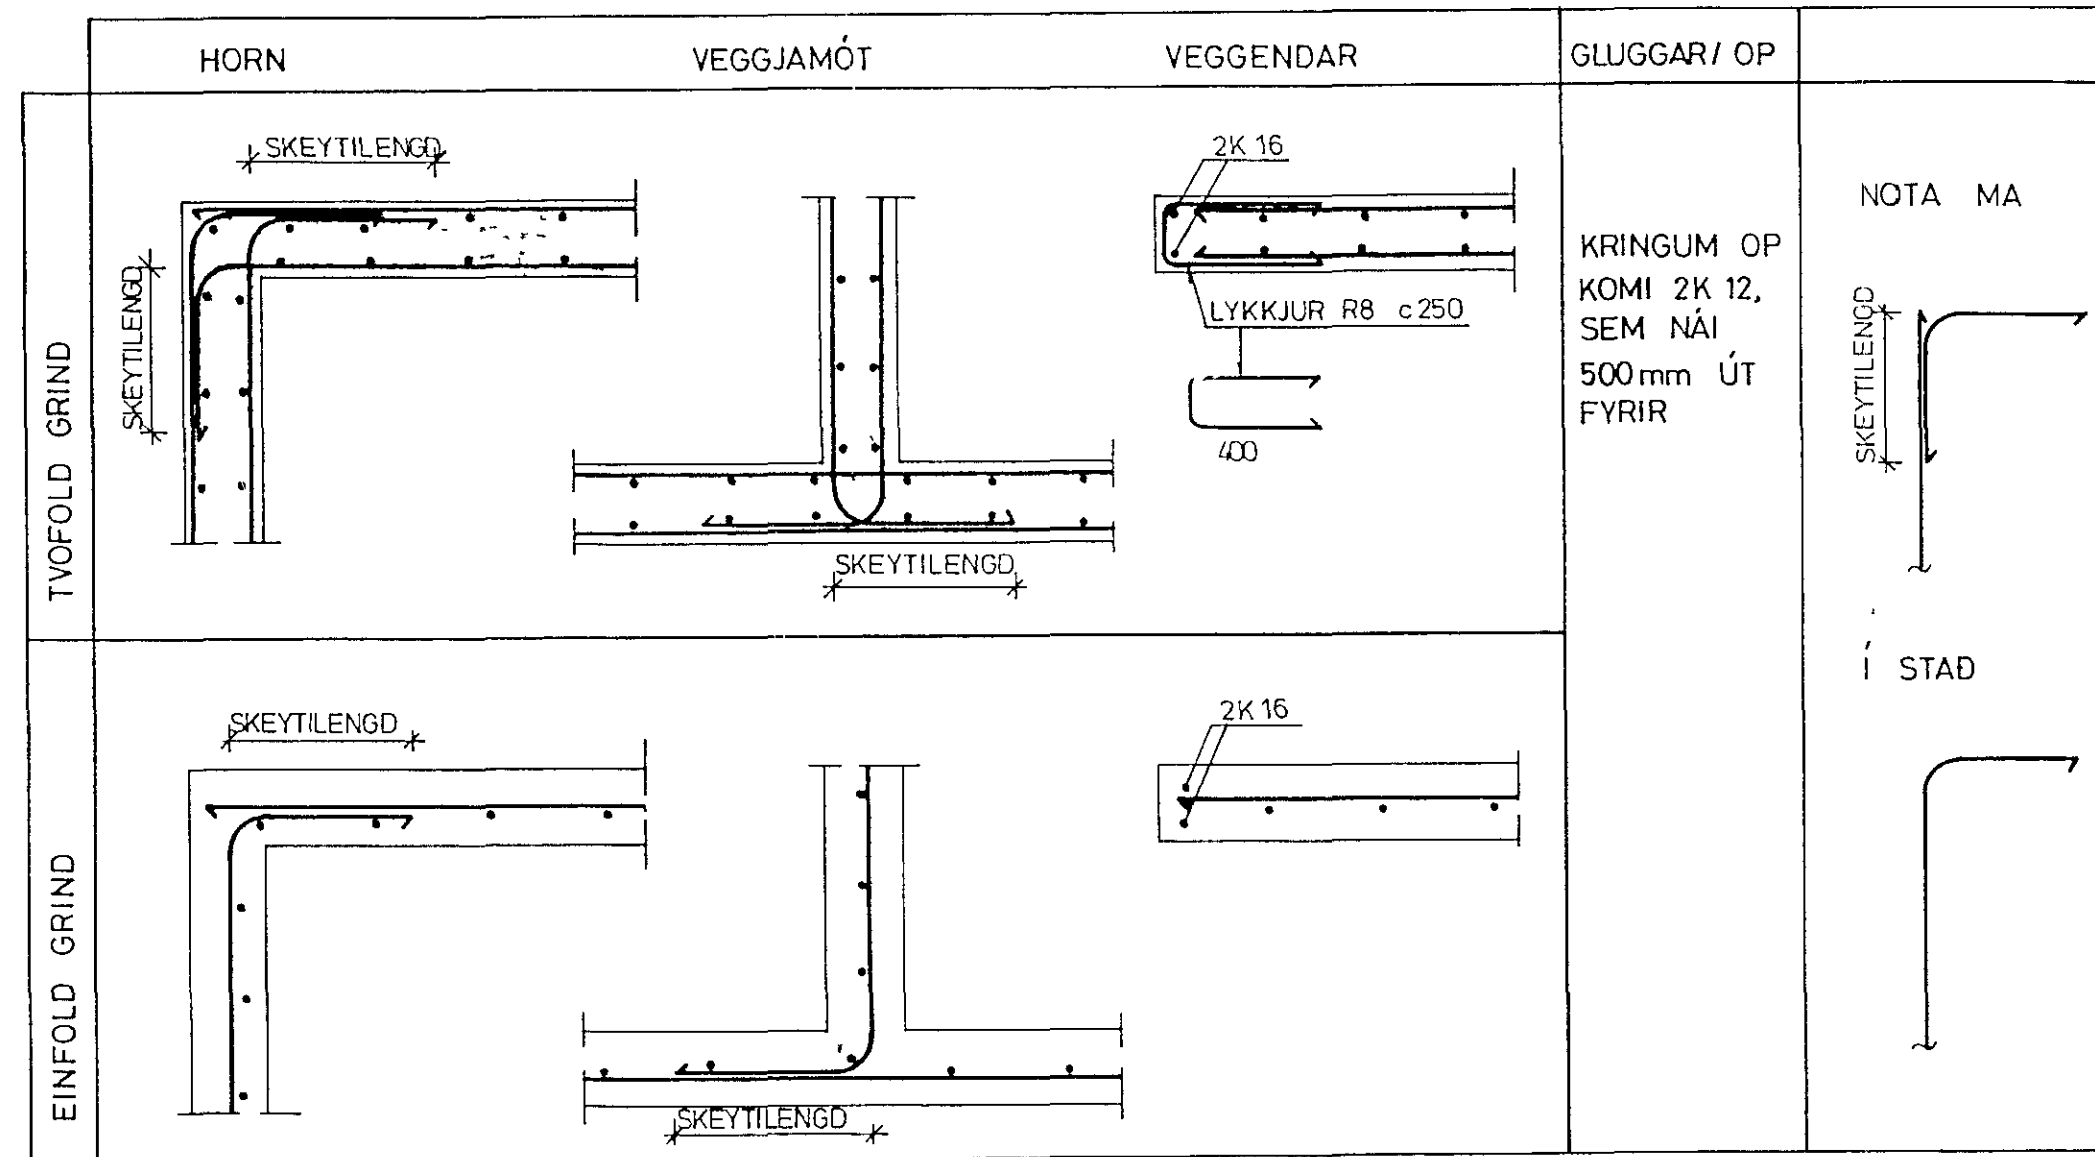

<i>Lækjarberg 8</i>				GUDMUNDUR AMUNDASON BYGGINGARVERKFR , FVF1 HJALLABRAUT 1 220 HAFNARFJÖRDUR	
HANNAÐ <i>Gudm. Amund.</i>	TEIKNAD	YFIRF	DAGS <i>april '90</i>	KVARÐI <i>1</i>	NR 9001 105
SAMP. <i>Gudm. Amund.</i>					