



SNID 1-1 1:20

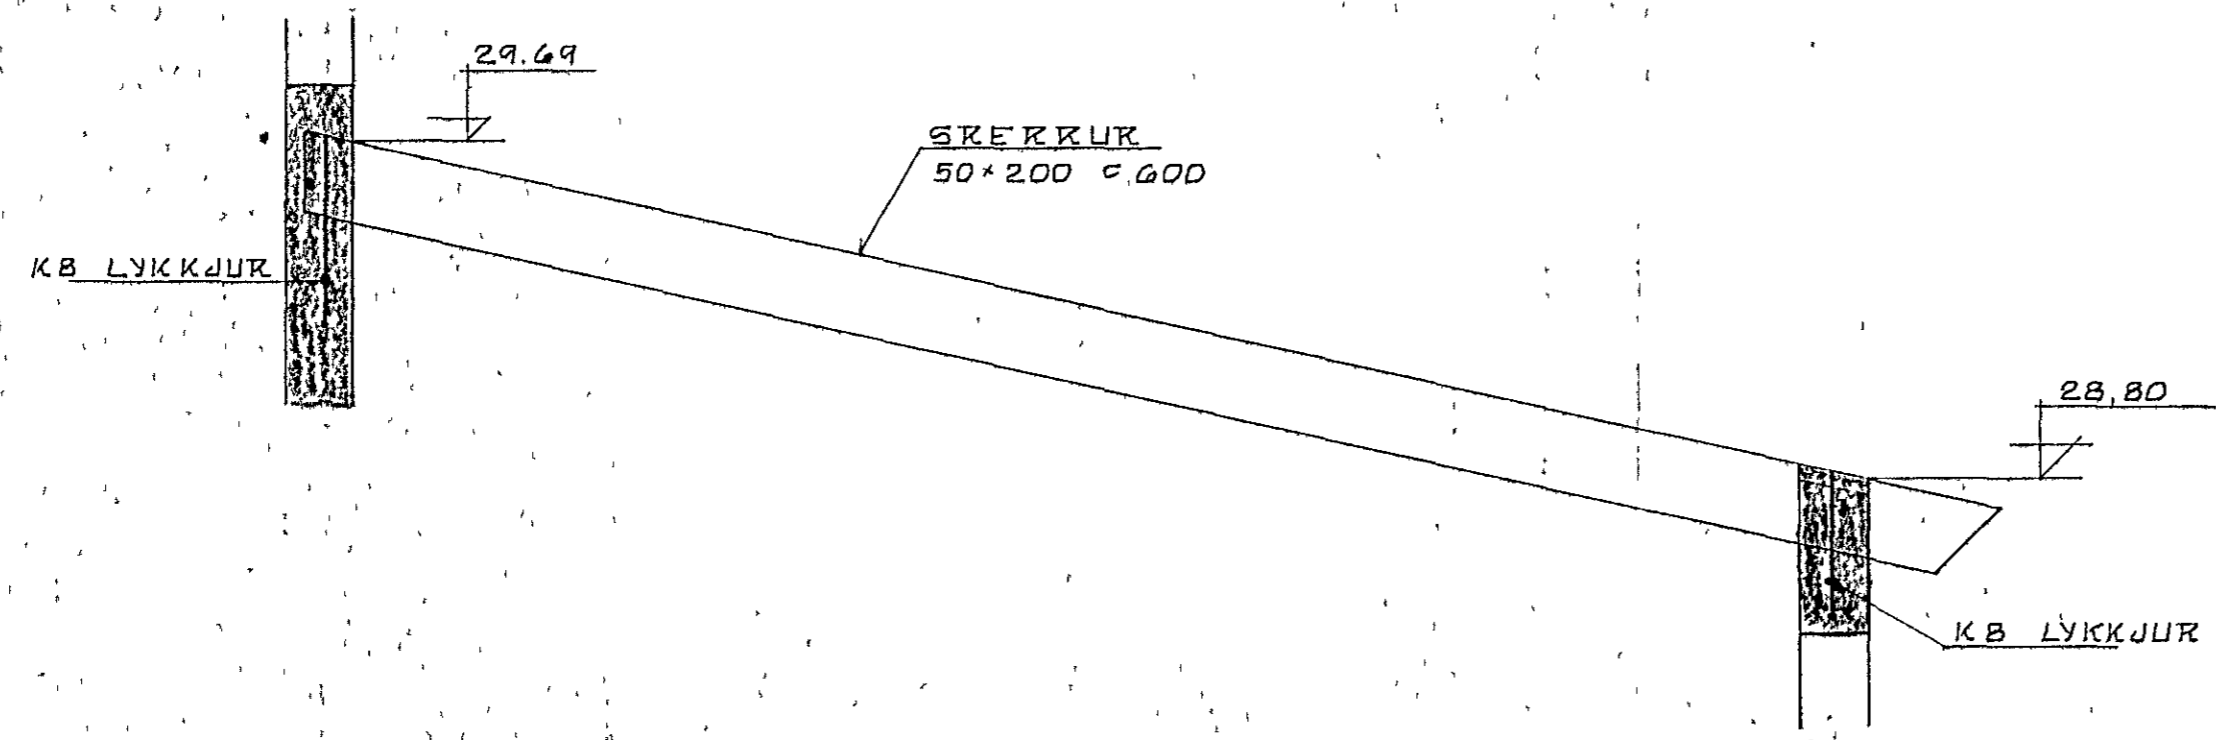

SNID 2-2 1:20

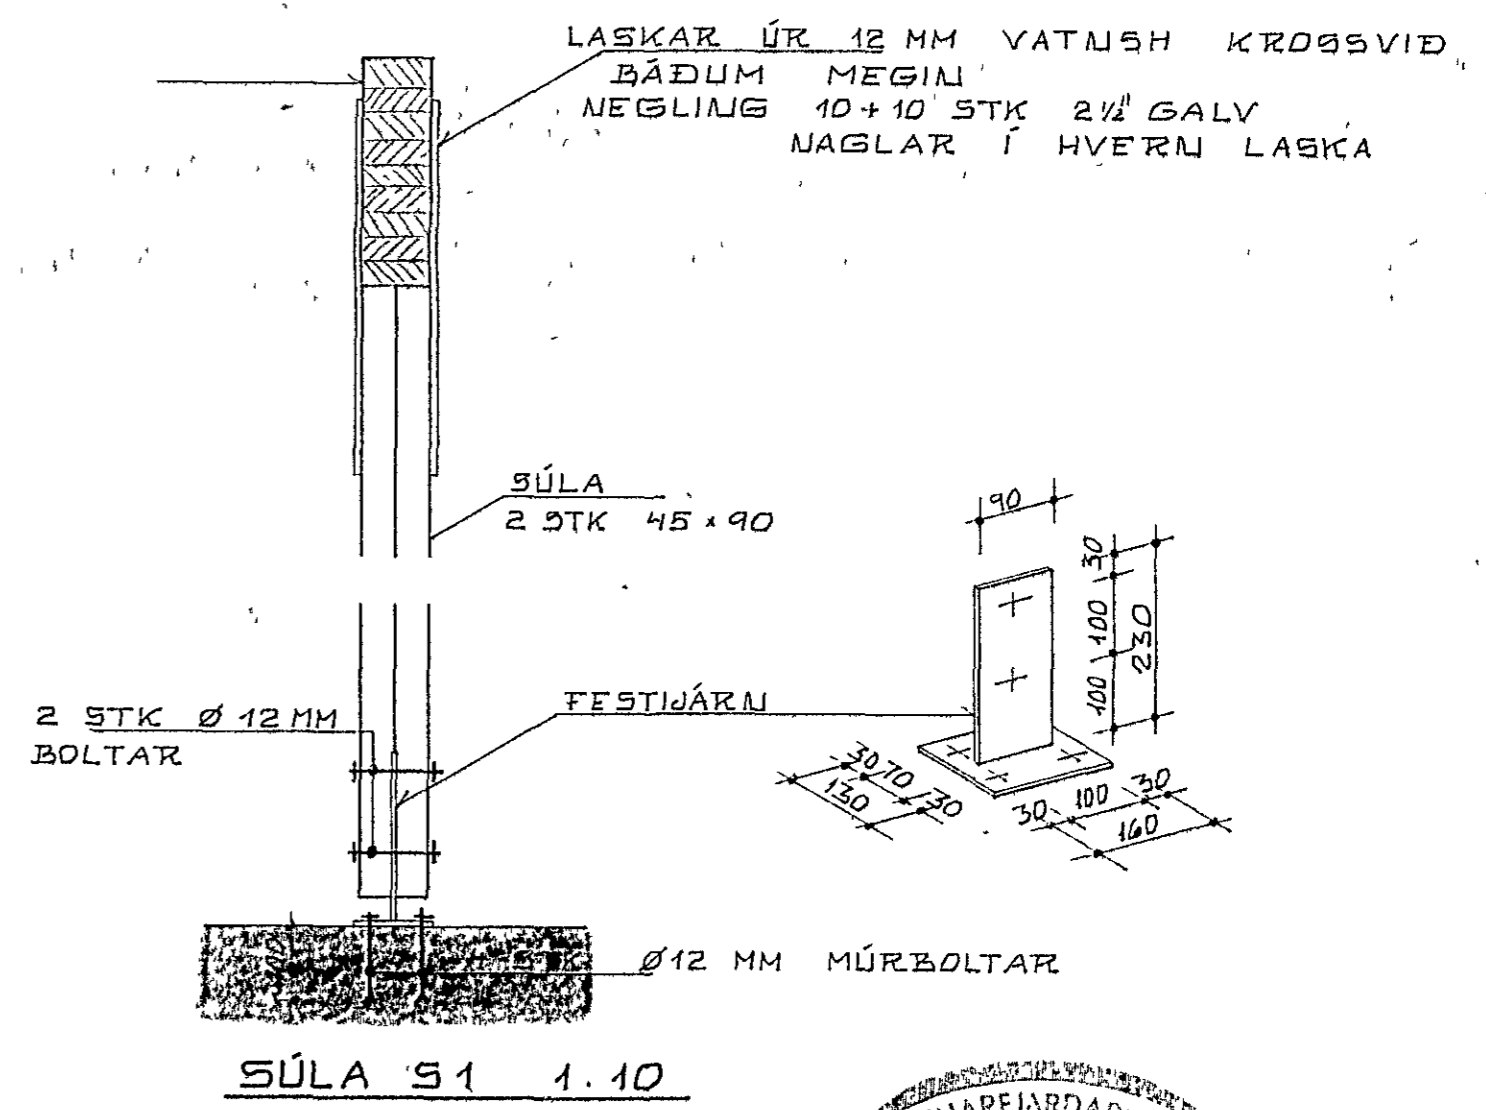

07. okt. 1986

KRISTJÁN KNÚTSSON
TÆKNIFRÆÐINGUR FTTFI. S 651647

LYNGBERG 45 HAFFARFIRÐI	DAGS SEPT 86 MKV 1 20
ÞAK SNID	BL 7 AF VERK 863-01
BURÐARVIRKI	