
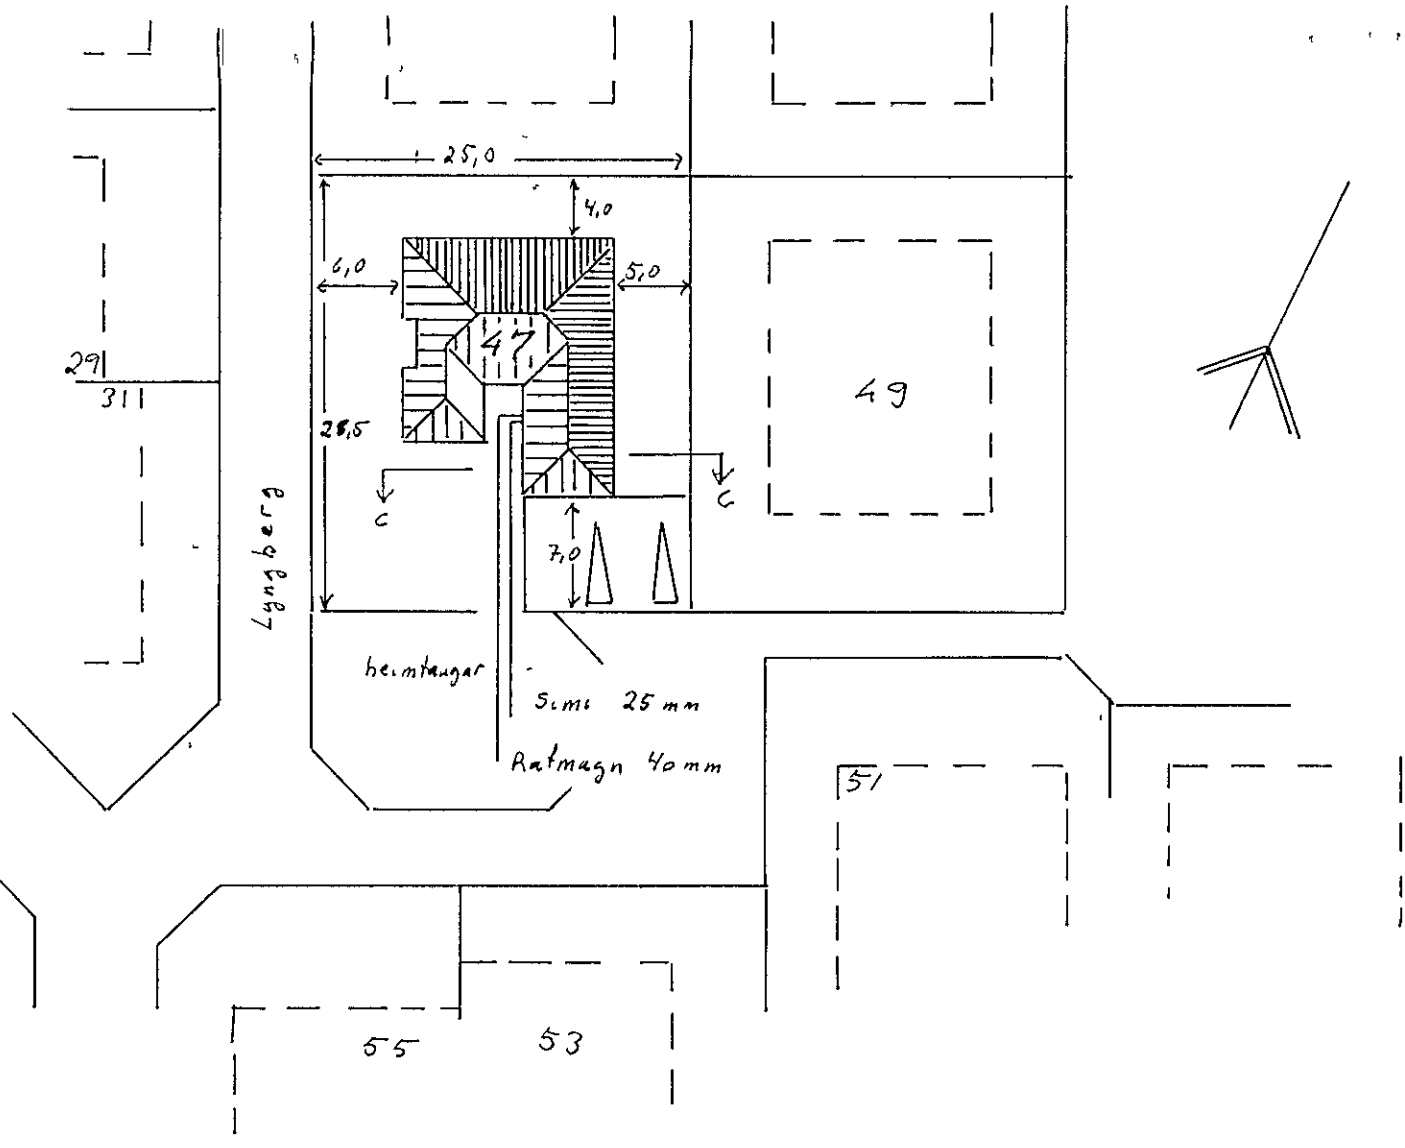



Einlinamynd: T1

JBP 113

Snid C-C M 1 100

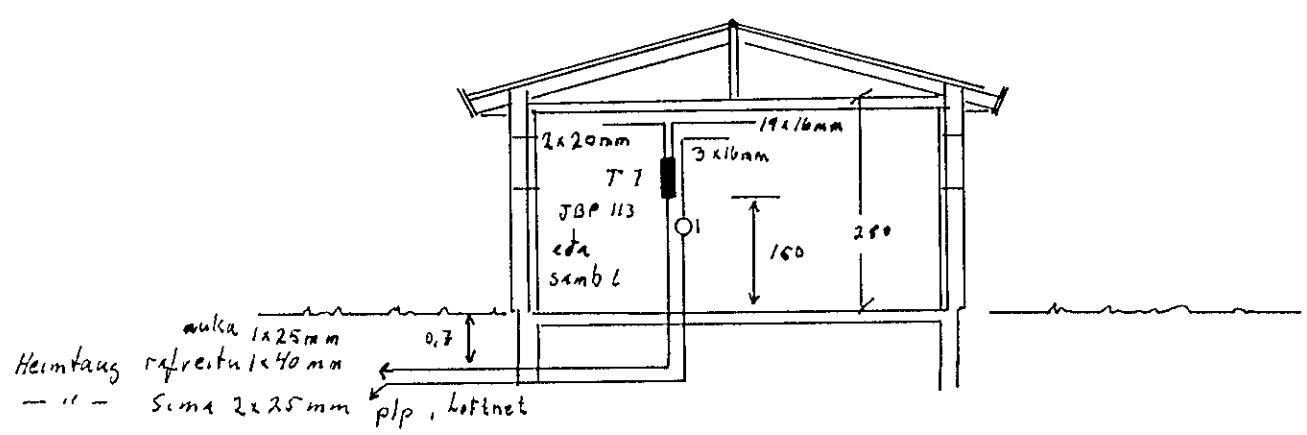


Afstöðamynd M 1 500

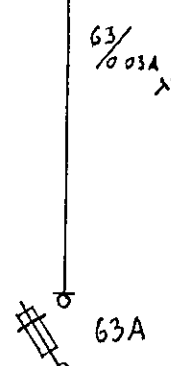

Heimt 16"

Gr	Wiring	Location
1	10A 3x1,5" m. 16mm	Bilskur
2	16A "	Tengill Bilskur
3	" "	" "
4	10A "	Þvottahús, Geymslur, andd, WC, útlýs
5	" "	Eldhúsi
6	16A "	Tengill Eldhúsi
7	" "	Uppþvottakvél
8	25A 3x4" m. 20mm	Eldkvefl
9	16A 3x1,5" m. 16mm	Þvottakvél
10	" "	Þurrkari
11	10A "	Sjónv skali
12	" "	Herb gangur
13	" "	Herb Herb
14	" "	Badherb Hjonaherb
15	" "	Bordstofa
16	" "	Stofa
17	10A 2x4+2,5" m. 25mm	Jardstrengr Gardlysing

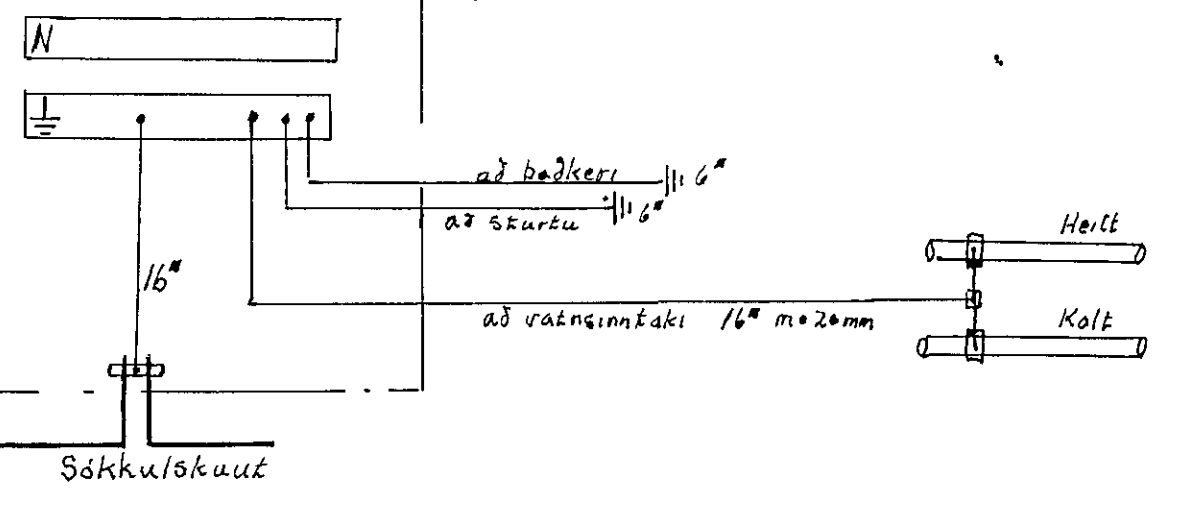

LYNGBERG 47 HAFNARFJ.	
MKV 1 100	Einlinamynd, Snid, Afstöðamynd
dags augst 88	
bl 2 af 2	RAFAGN s.f. S. 37682
	T. Ólafur Kristjánsson S 30165