


SNID A - A, 1:20



SNID B1 - B1

SNID B - B 1:20

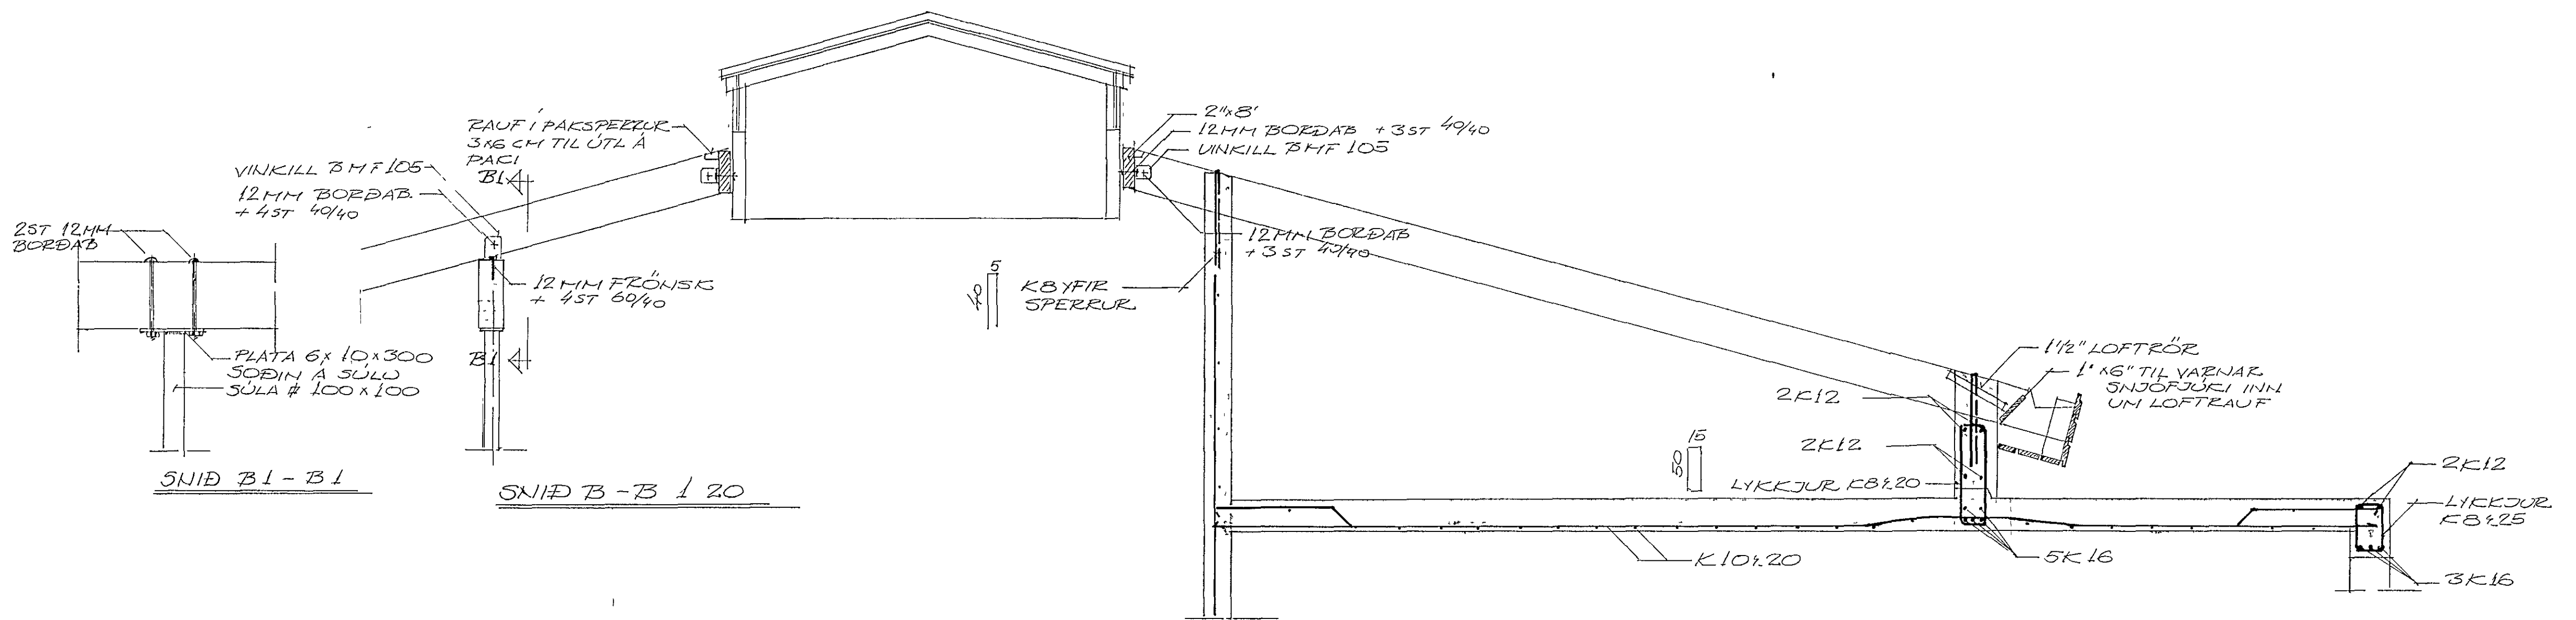

		LYNGBERG 53-55	
		HAFNARFJÖRÐUR	
		SNID	
BR	DAGS	BREYTING	
TÆKNIPJÓNUSTAN SF		HANNAÐ 50	KVARDI 1:20
LÁSGATA 15 - 108 REYKJAVÍK - Sími 83844		LEIKNAD 50	DAGS 12.7.86
<i>Alfvinur Sævarsson</i>		YFIRSEIÐ	NR
			BL
			AF