




SNID D-D

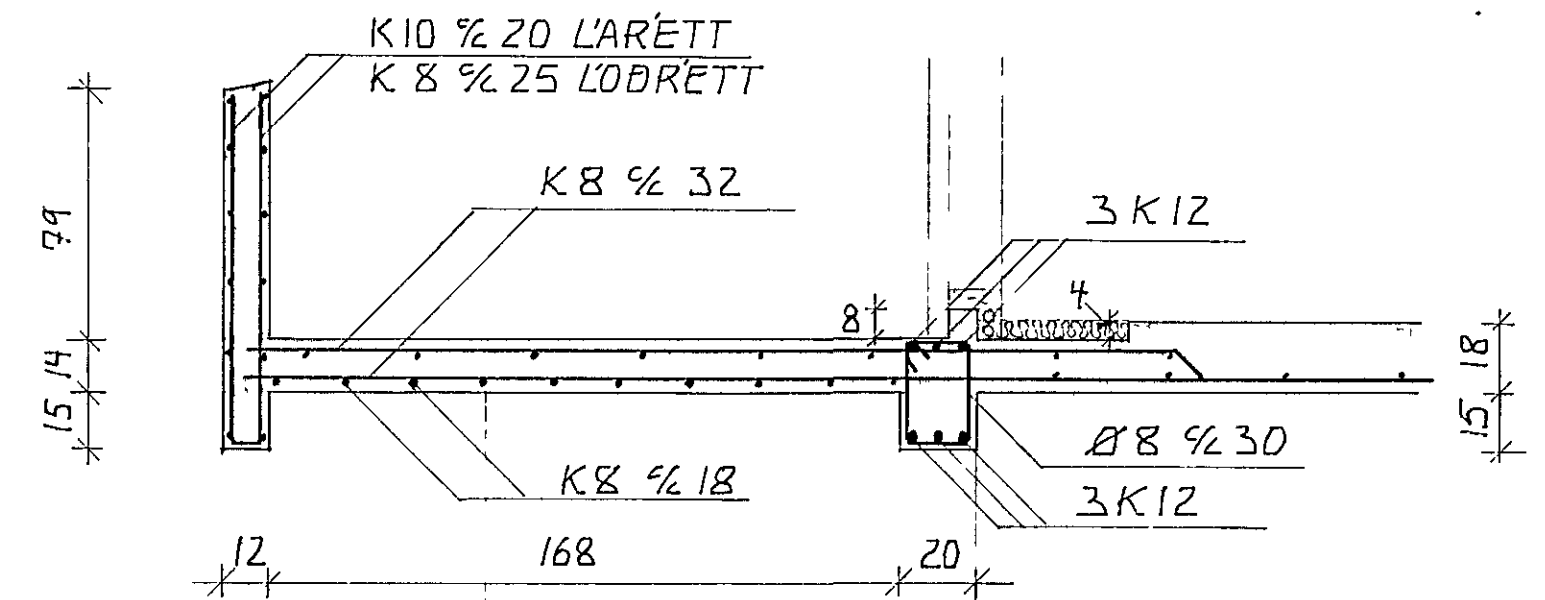


SNID F-F

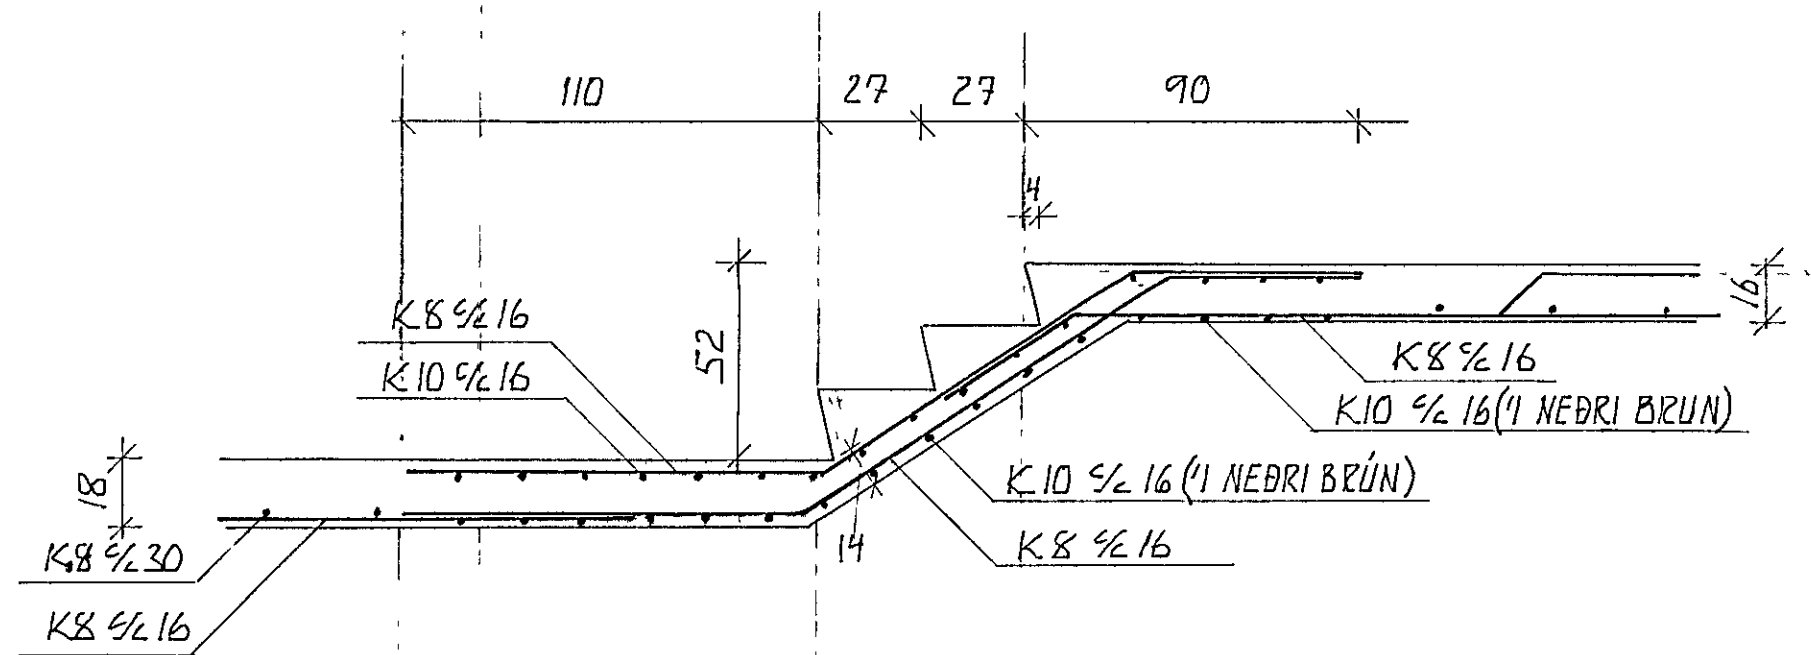

SNID B-B

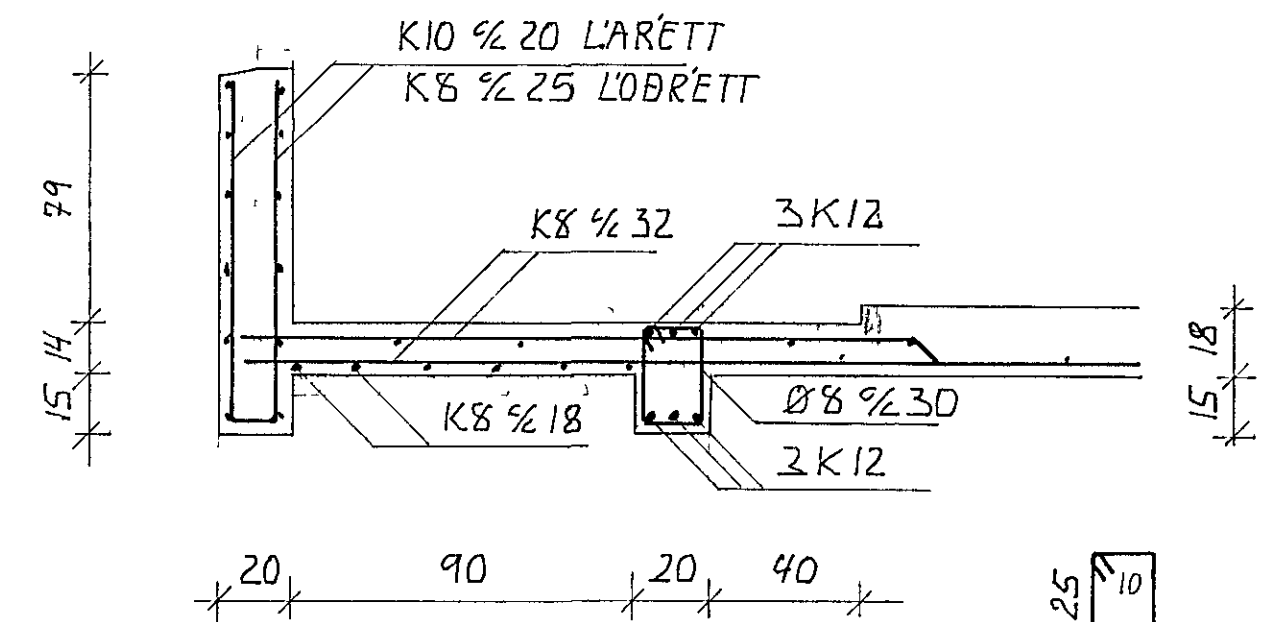

SNID E-E

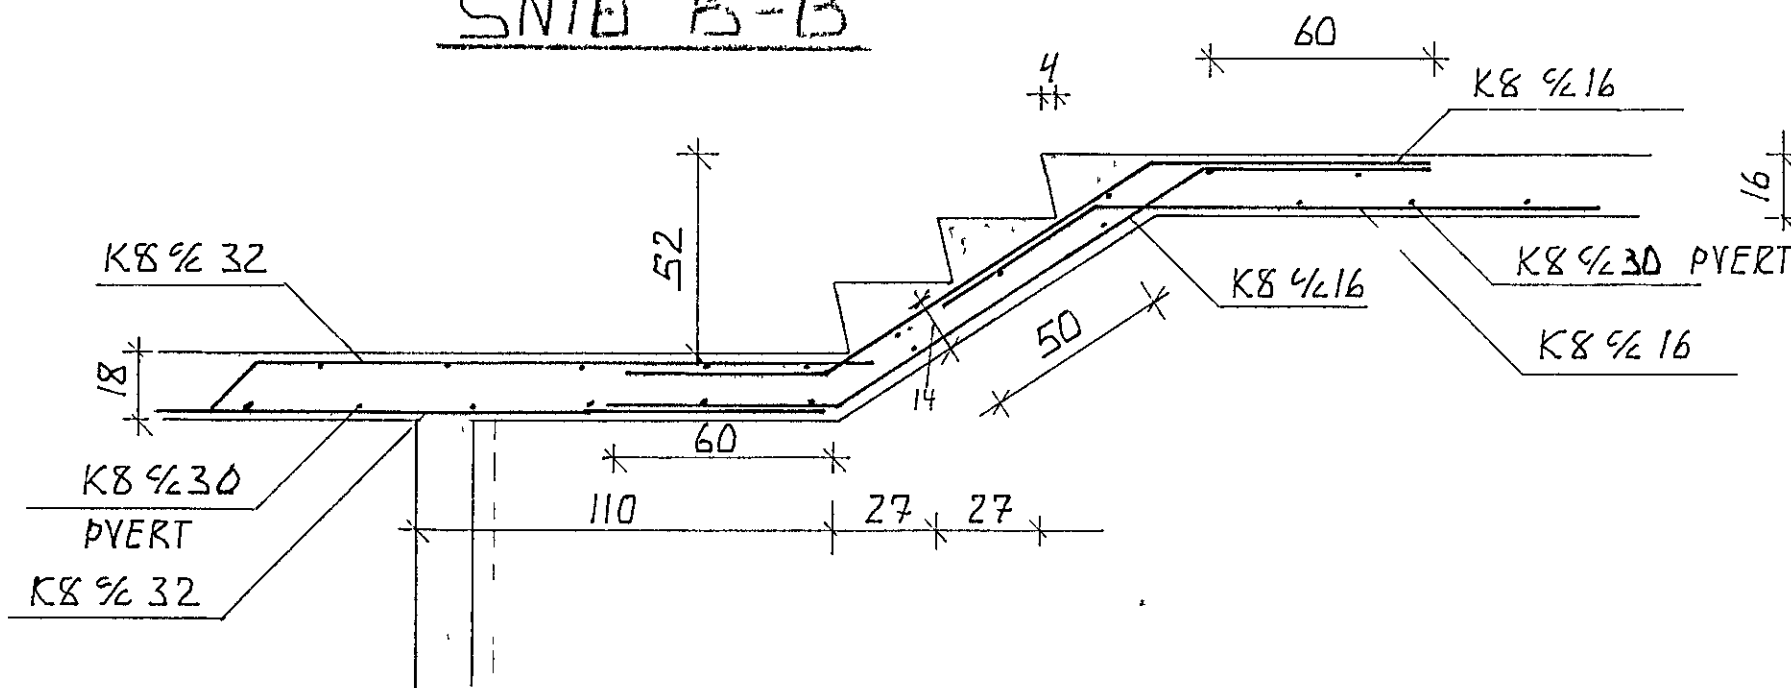


SNID A-A

LYKKJUR Ø8 1/2 30 r=102

SJA EINNIG BLAÐ B05

*Gunnar Ingi Ragnarsson*

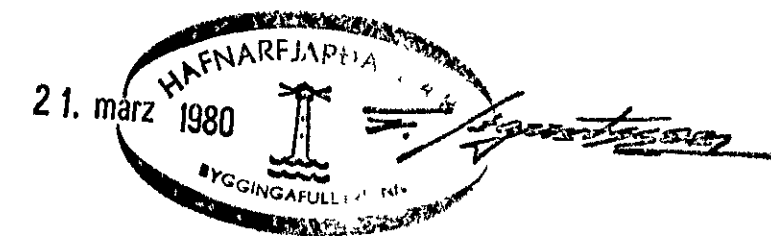

LEKJARHVAMMUR 11	HAFNARFIRÐI	VERKNR 117
JARNATEIKNING	SNID 1 TRÖPPUR OG	M 1:20
BITA		
GUNNAR INGI RAGNARSSON	FVFI	B06
LAUFASVEGI 54	REYKJAVIK S.16908	JAN 1980