




SNIE D-D

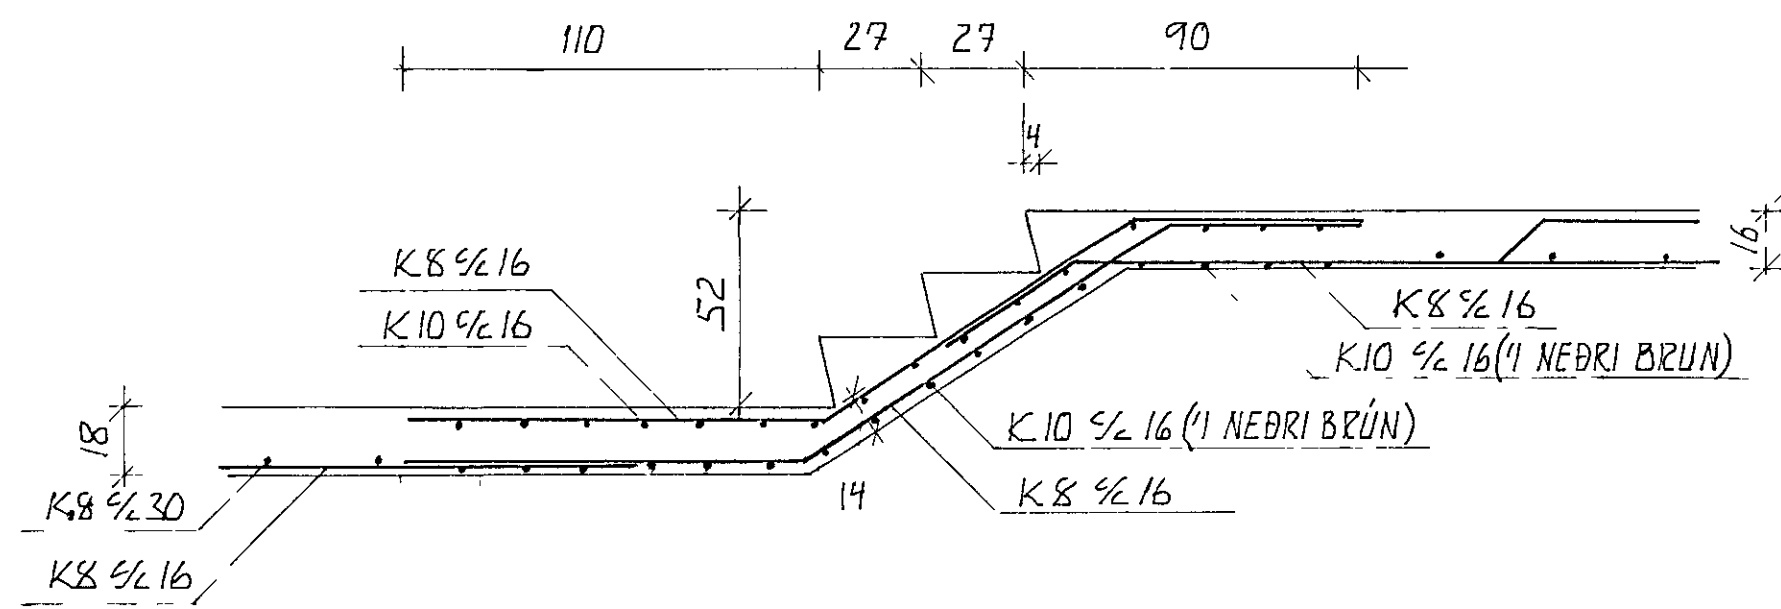


SNIE F-F

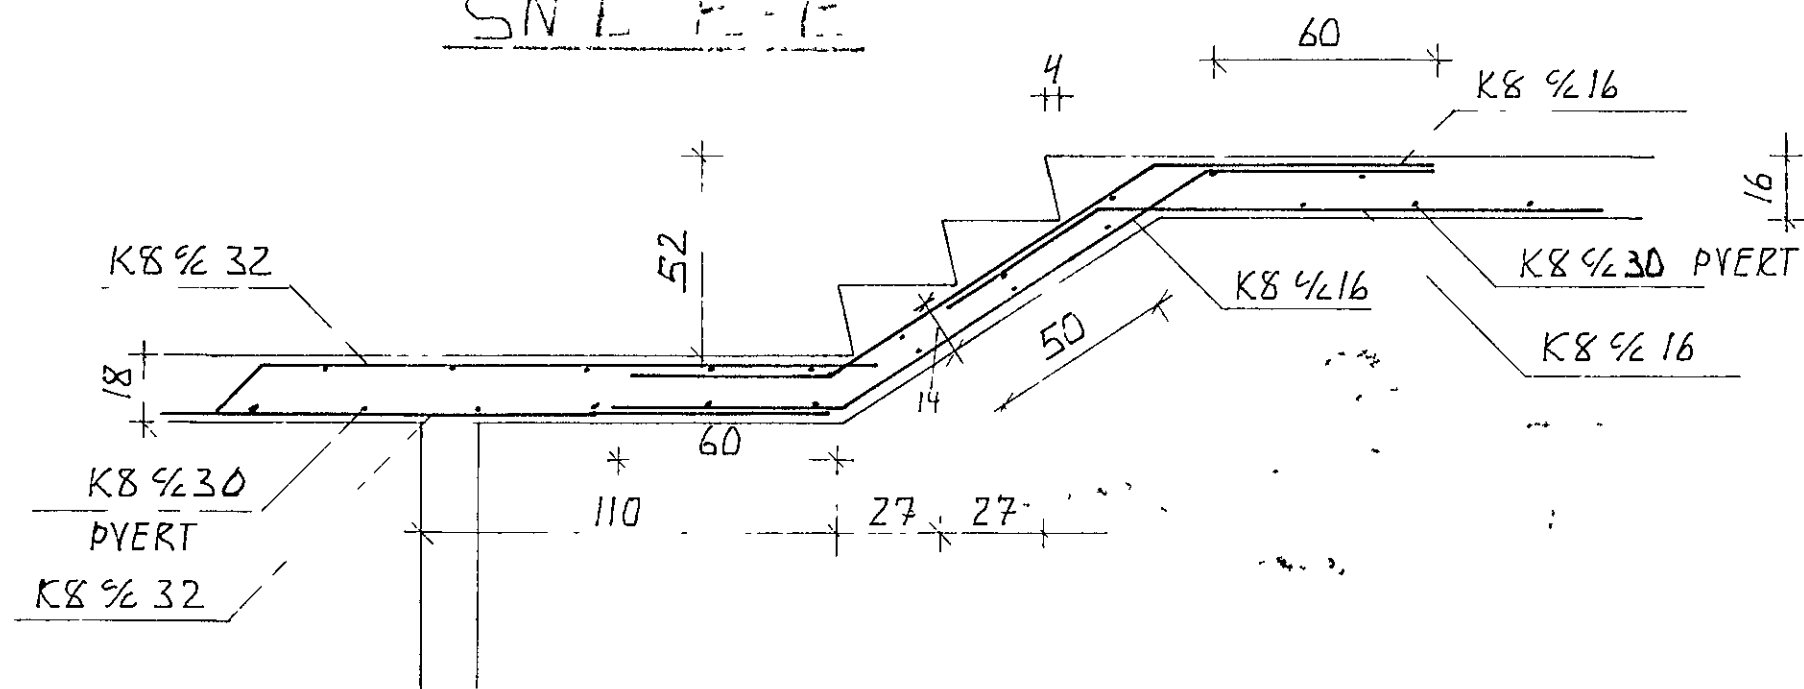

SNIE A-A

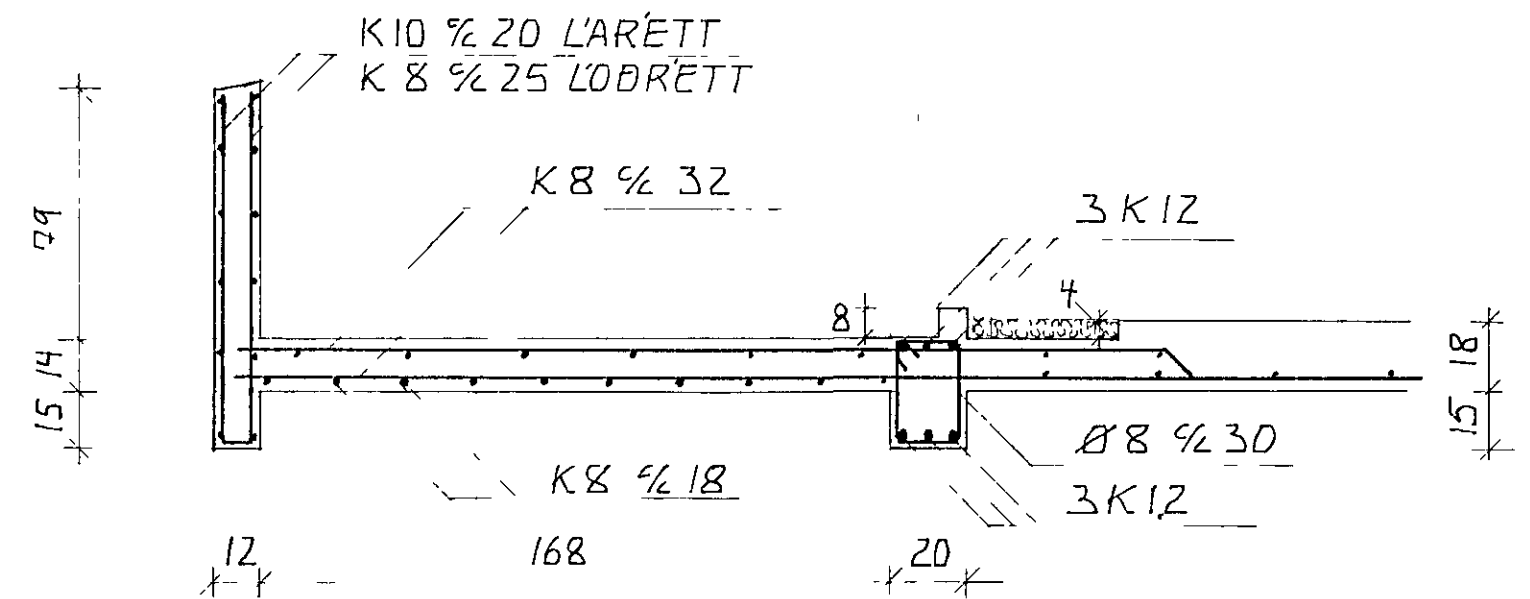


SNIE I-I

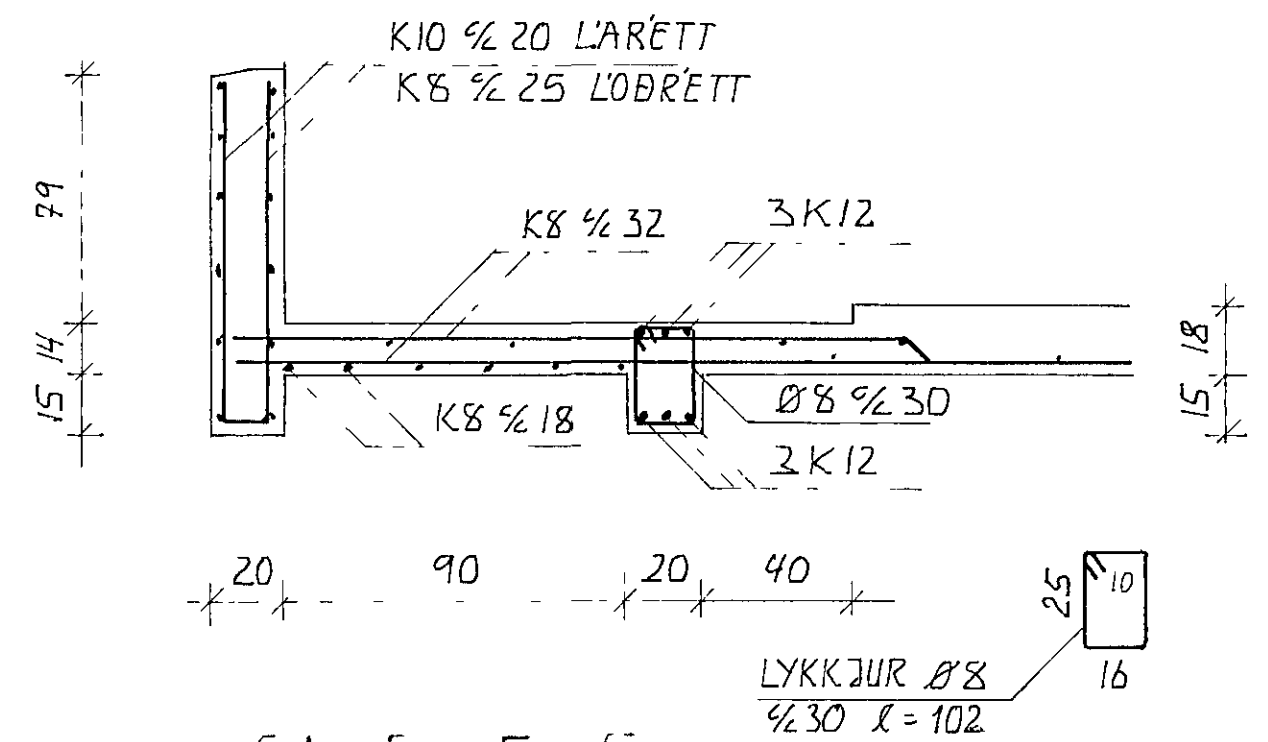

SNIE E-E

SJA EINNIG BLAÐ B05

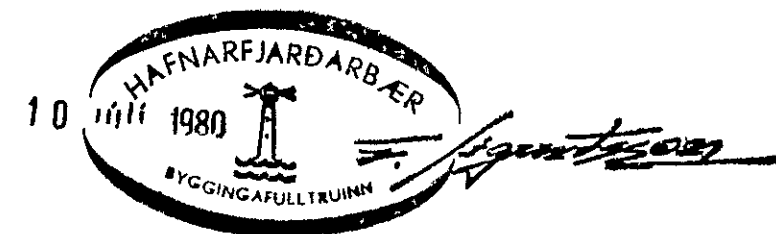

LEKJARHVAMMUR 15 HAFNARFIRÐI VERKNR 117
 JARNATEIKNING SNIE 1 TRÖPPUR OG M 1 20
 BITA
 GUNNAR INGI RAGNARSSON PVFI
 LAUFASVEGI 54 REYKJAVIK S 1690B

B06
 08 JAN 1980