



GRUNNMYND 1:50

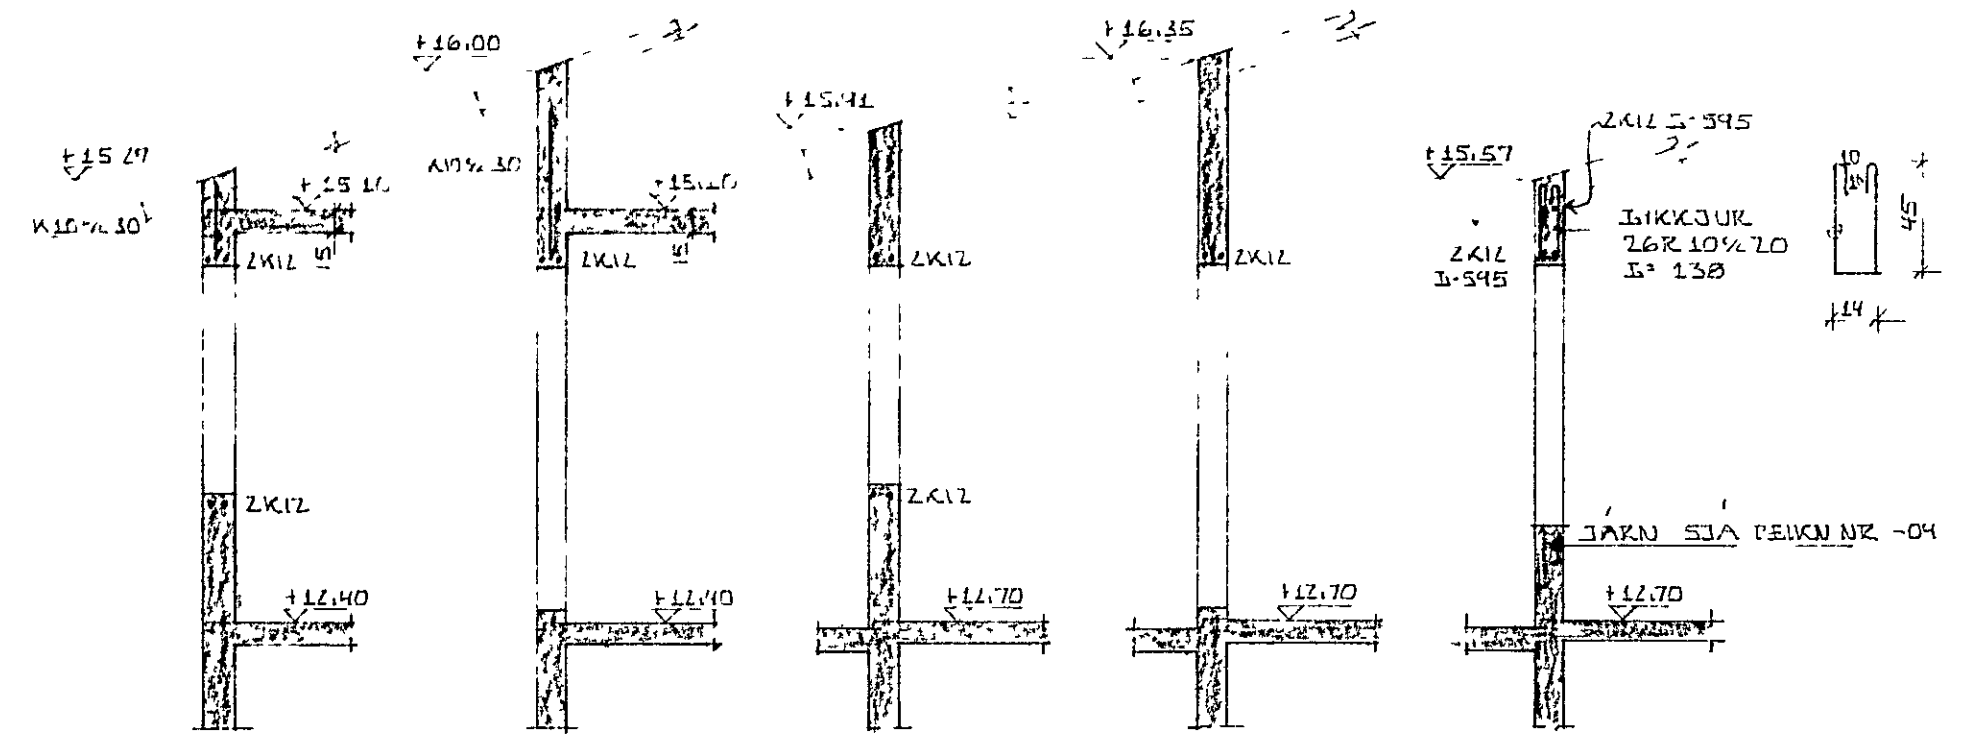


SNIDA-A 1:50 SNID B-B 1:50 SNID C-C 1:50 SNID D-D 1:50 SNID E-E 1:50

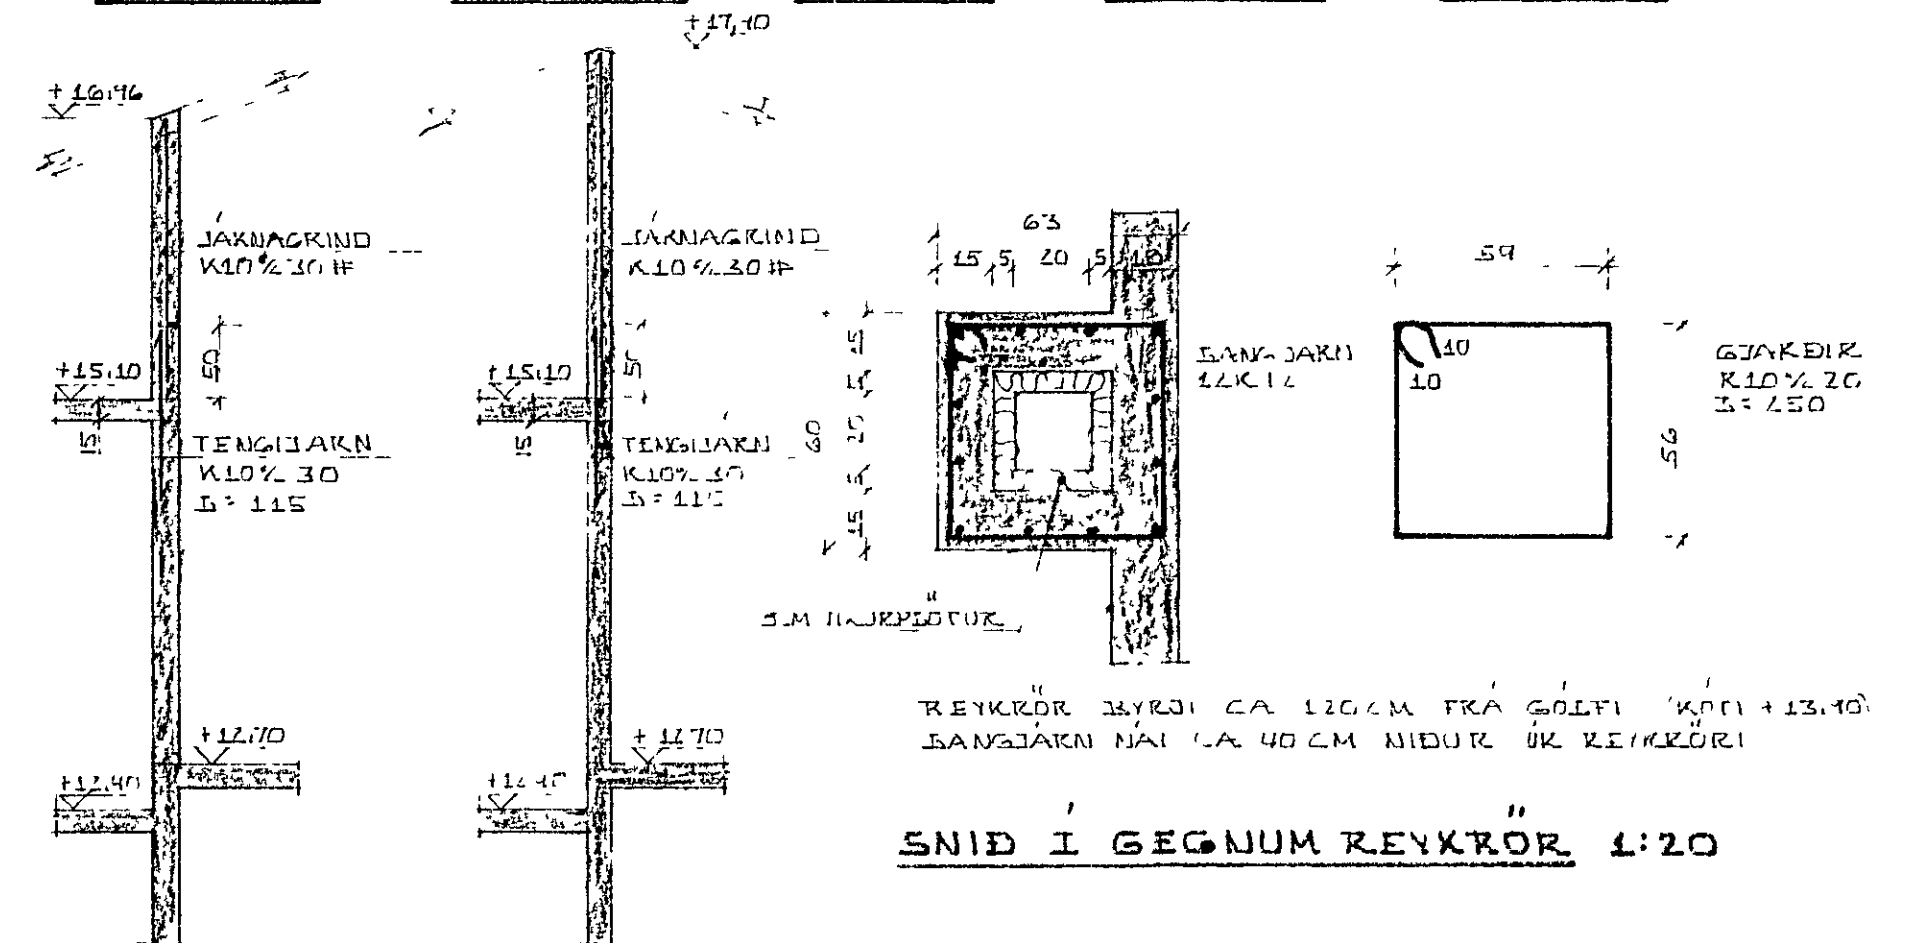

SNID F-F 1:50 SNID G-G 1:50

SNID I GEGNUM REYKRÖR 1:20

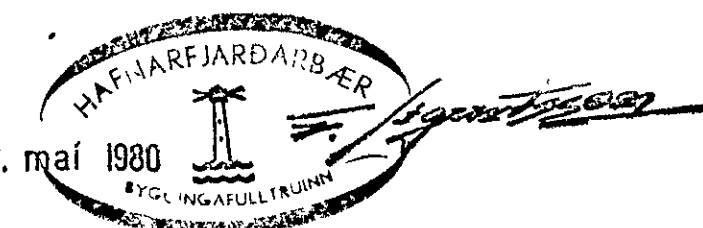

SKÝRINGAR OG FL. SJÁ TEIKN.NR.-01 06-04

LÆKJARHVAMMUR 18, HAFNARFJÖRÐI.  JÄRN I VEGGI HEDAR.  MÆLIKVÆÐI 1 50, 1 20 KRISTJAN STEFANSSON TEKNIFFRÆÐINGUR P.T.F.I. BR. ELDVANGI 9, HAFNARFJÖRÐI. SÍMI 52870	DAGS 31-03-80 HANNAÐ K.S. TEIKNAD K.S. VERK NR. FLOKKUR 7908-01 TEIKN NR. -06
--	---