




GRUNNMYND 1:50

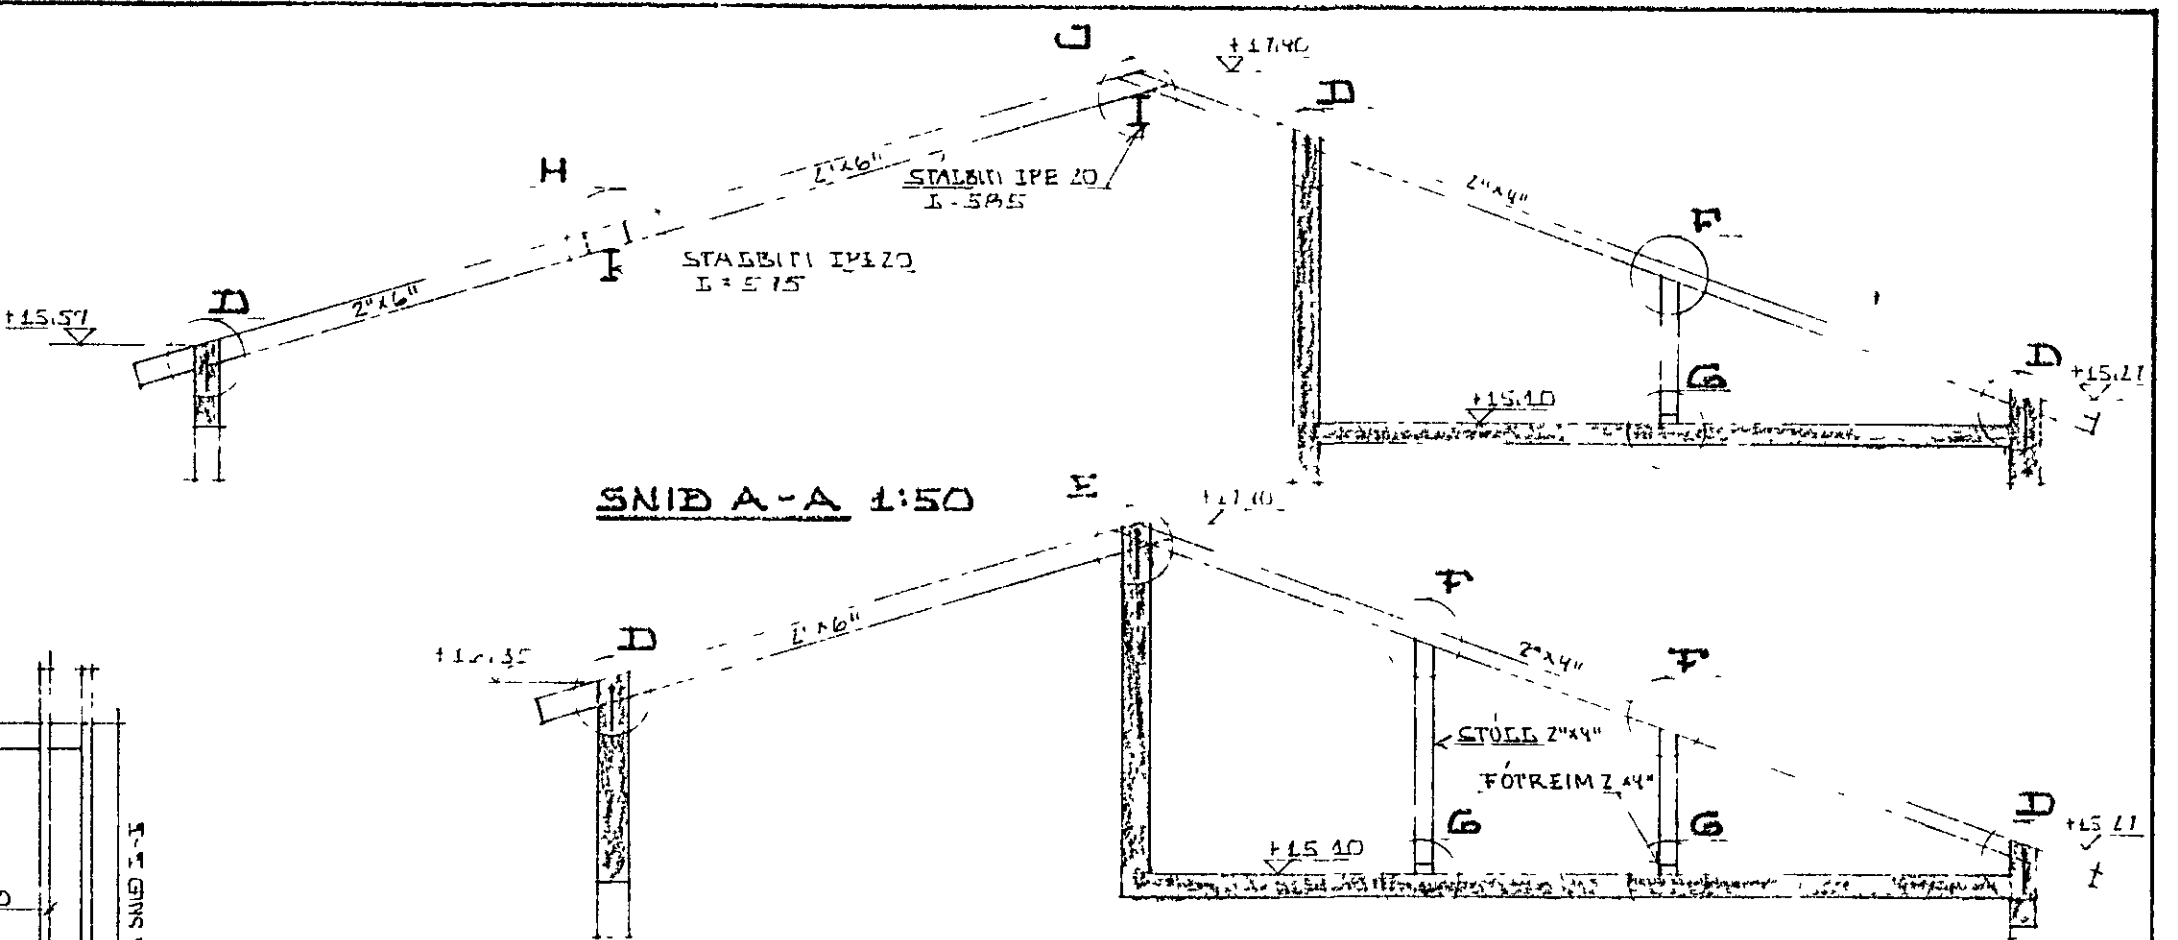

SNID A-A 1:50

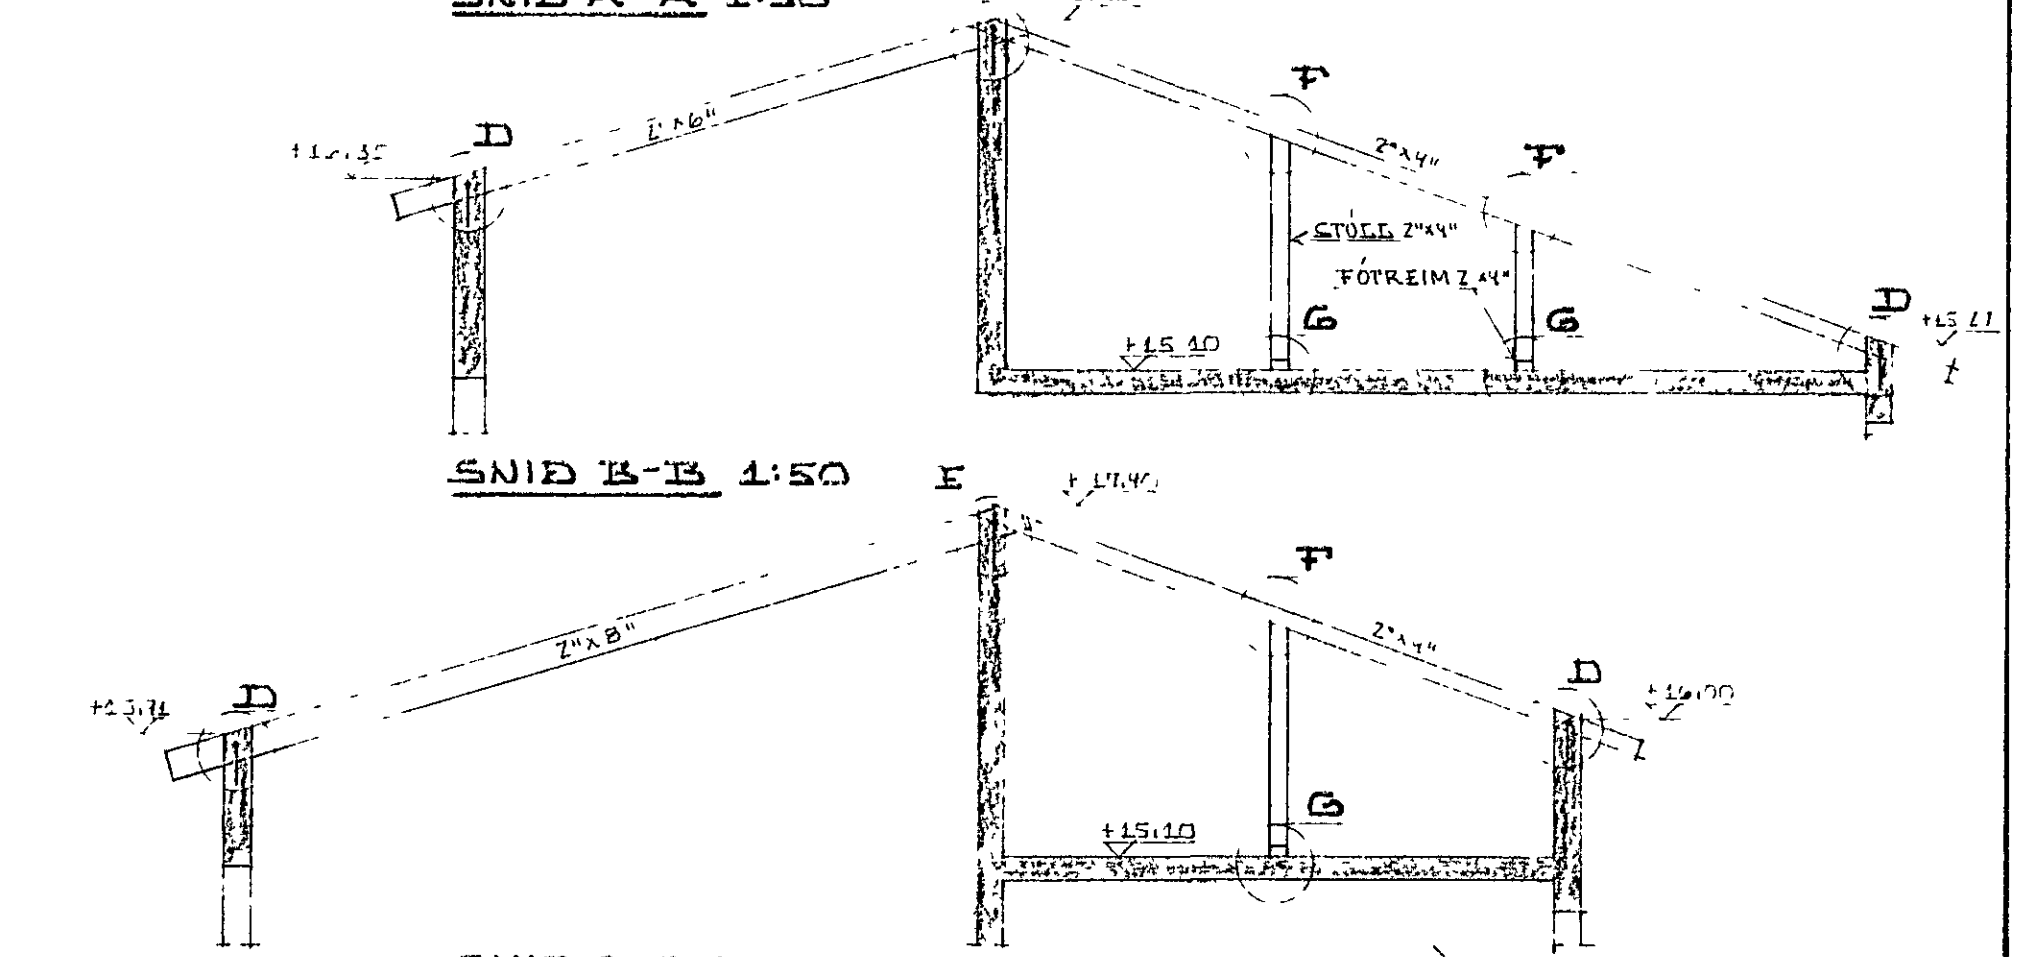

SNID B-B 1:50

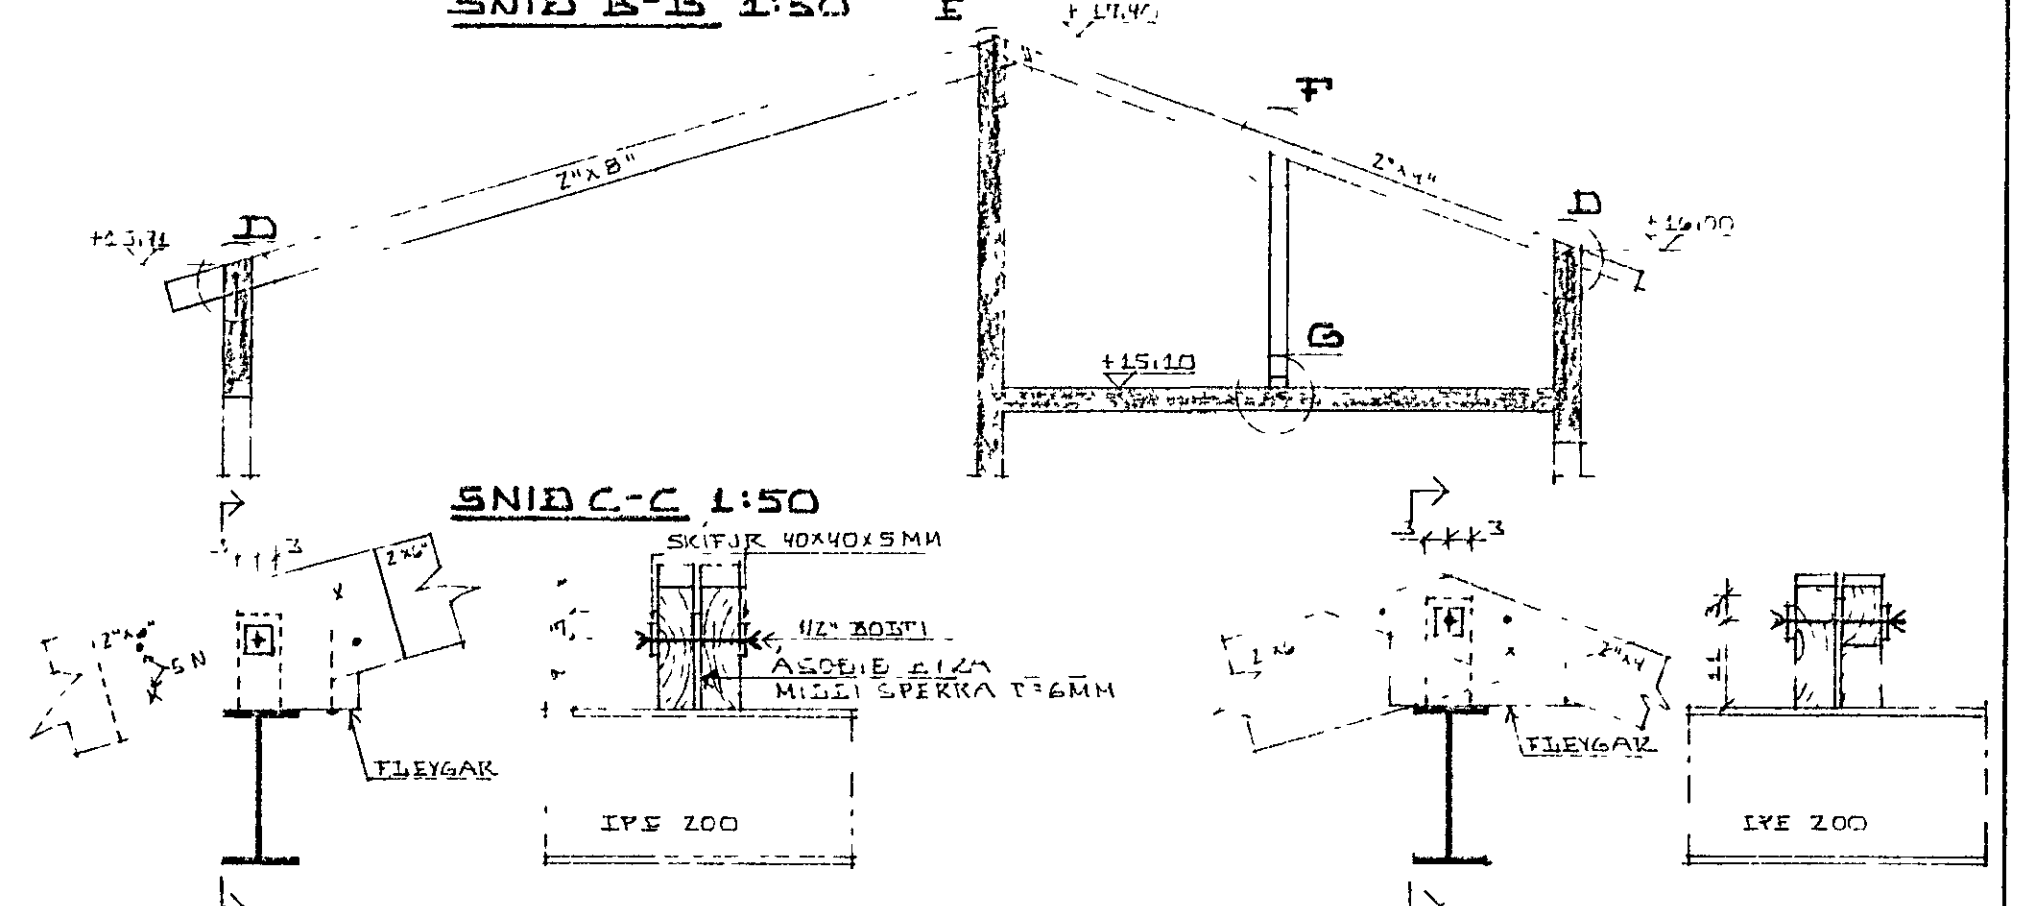


SNID C-C 1:50




SERMYND-H 1:10


SERMYND-J 1:10

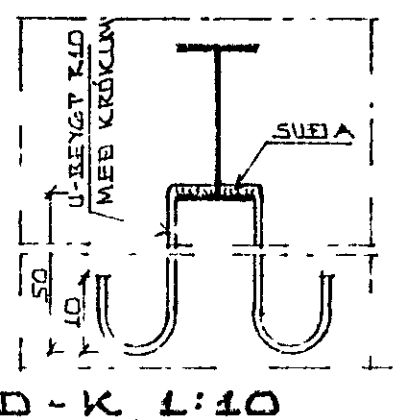


SERMYND-K 1:10

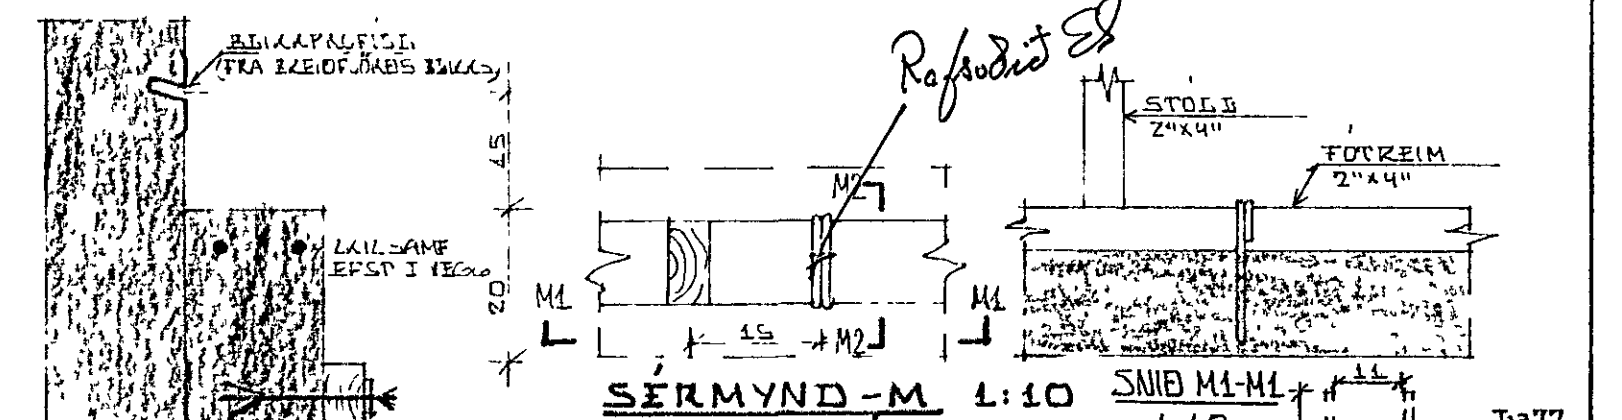


SERMYND-M 1:10 SNID M1-M1 1:10

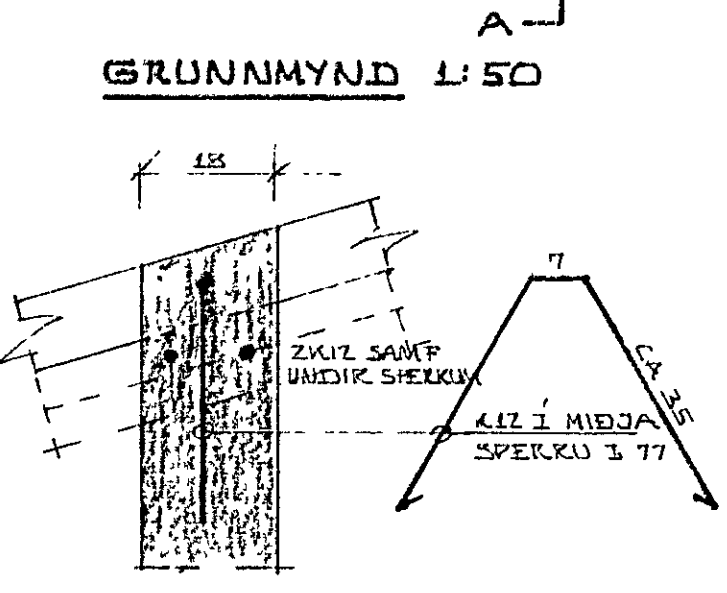


SERMYND-D 1:10

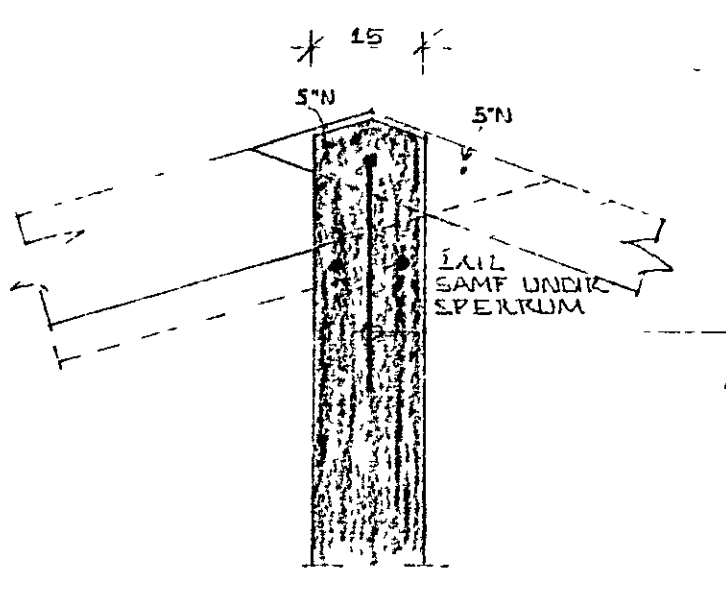

SERMYND-E 1:10

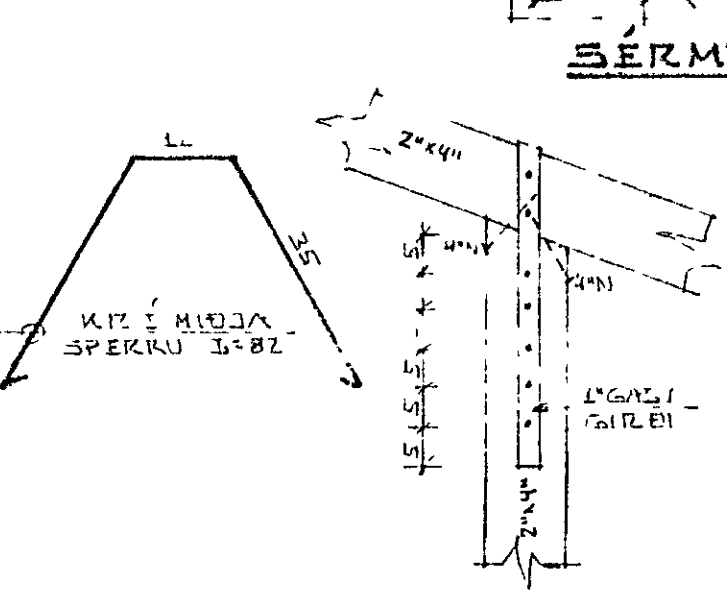

SERMYND-P 1:10

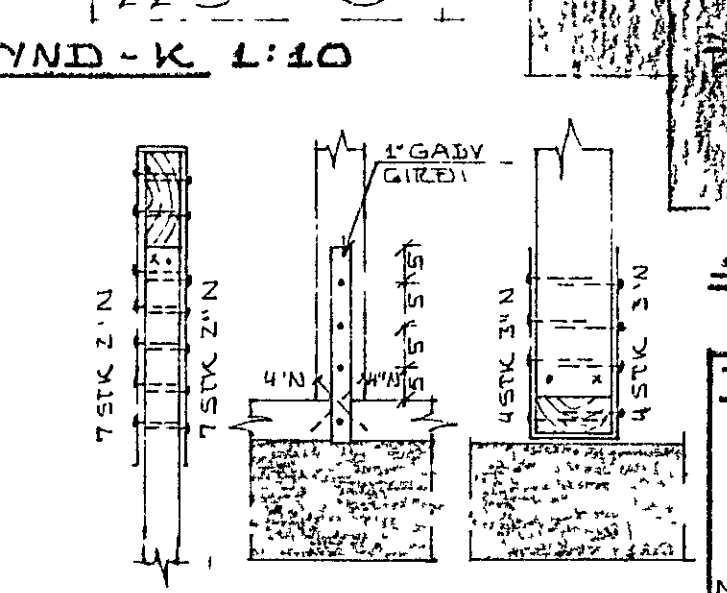

SERMYND-G 1:10

SNID I-I 1:10

SKYRINGAR SJÁ TEIKN NR. 0106-04 SNID M2-M2 1:10

LÆKJARHVAMMUR 18, HAFNARFIRÐI.

ÞAKVIRKI.

MÆLIKVAÐI 1:50, 1:40

KKISTJAN STEFANSSON TEIKNIPRÆÐINGUR P.P.R.I.

BRJÓÐVANGI 9, HAFNARFIRÐI SÍMI 52870 *Lauhaug Stefansson*

DAGS 31-03-80
HANNAÐ K.S.
TEIKNAD, K.S.
VERK NR ÞEKKIÐ
7908-01
TEIKN NTK
-08