



GRUNNMYND 1:50

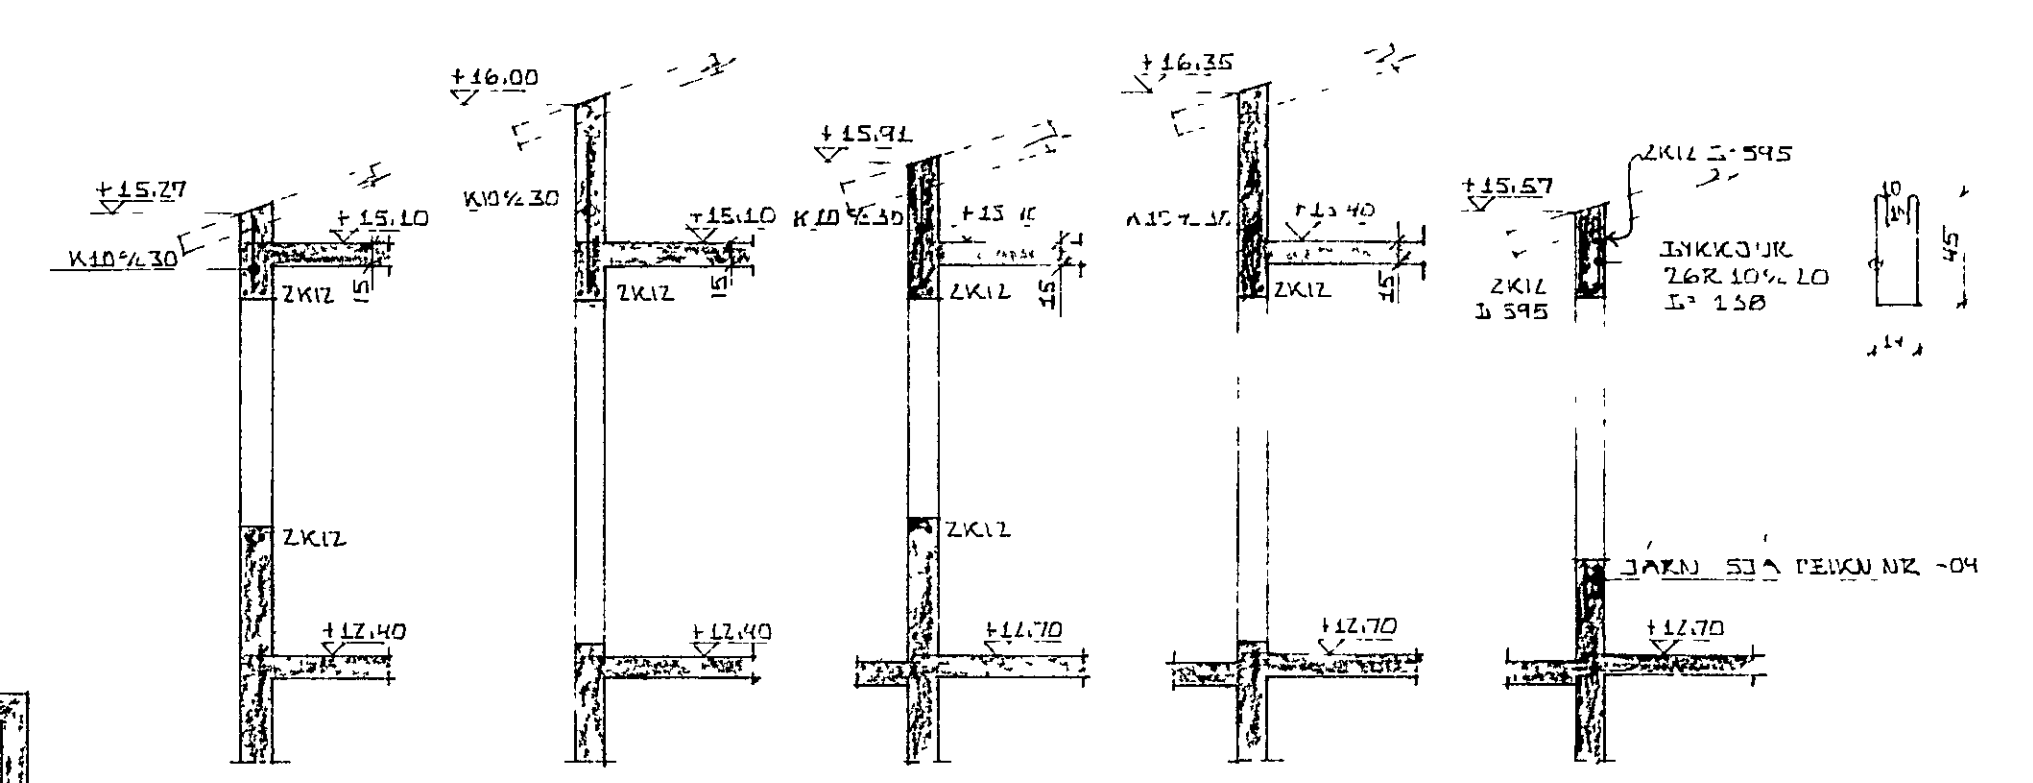


SNIDA-A 1:50 SNID B-B 1:50 SNID C-C 1:50 SNID D-D 1:50 SNIDE-E 1:50

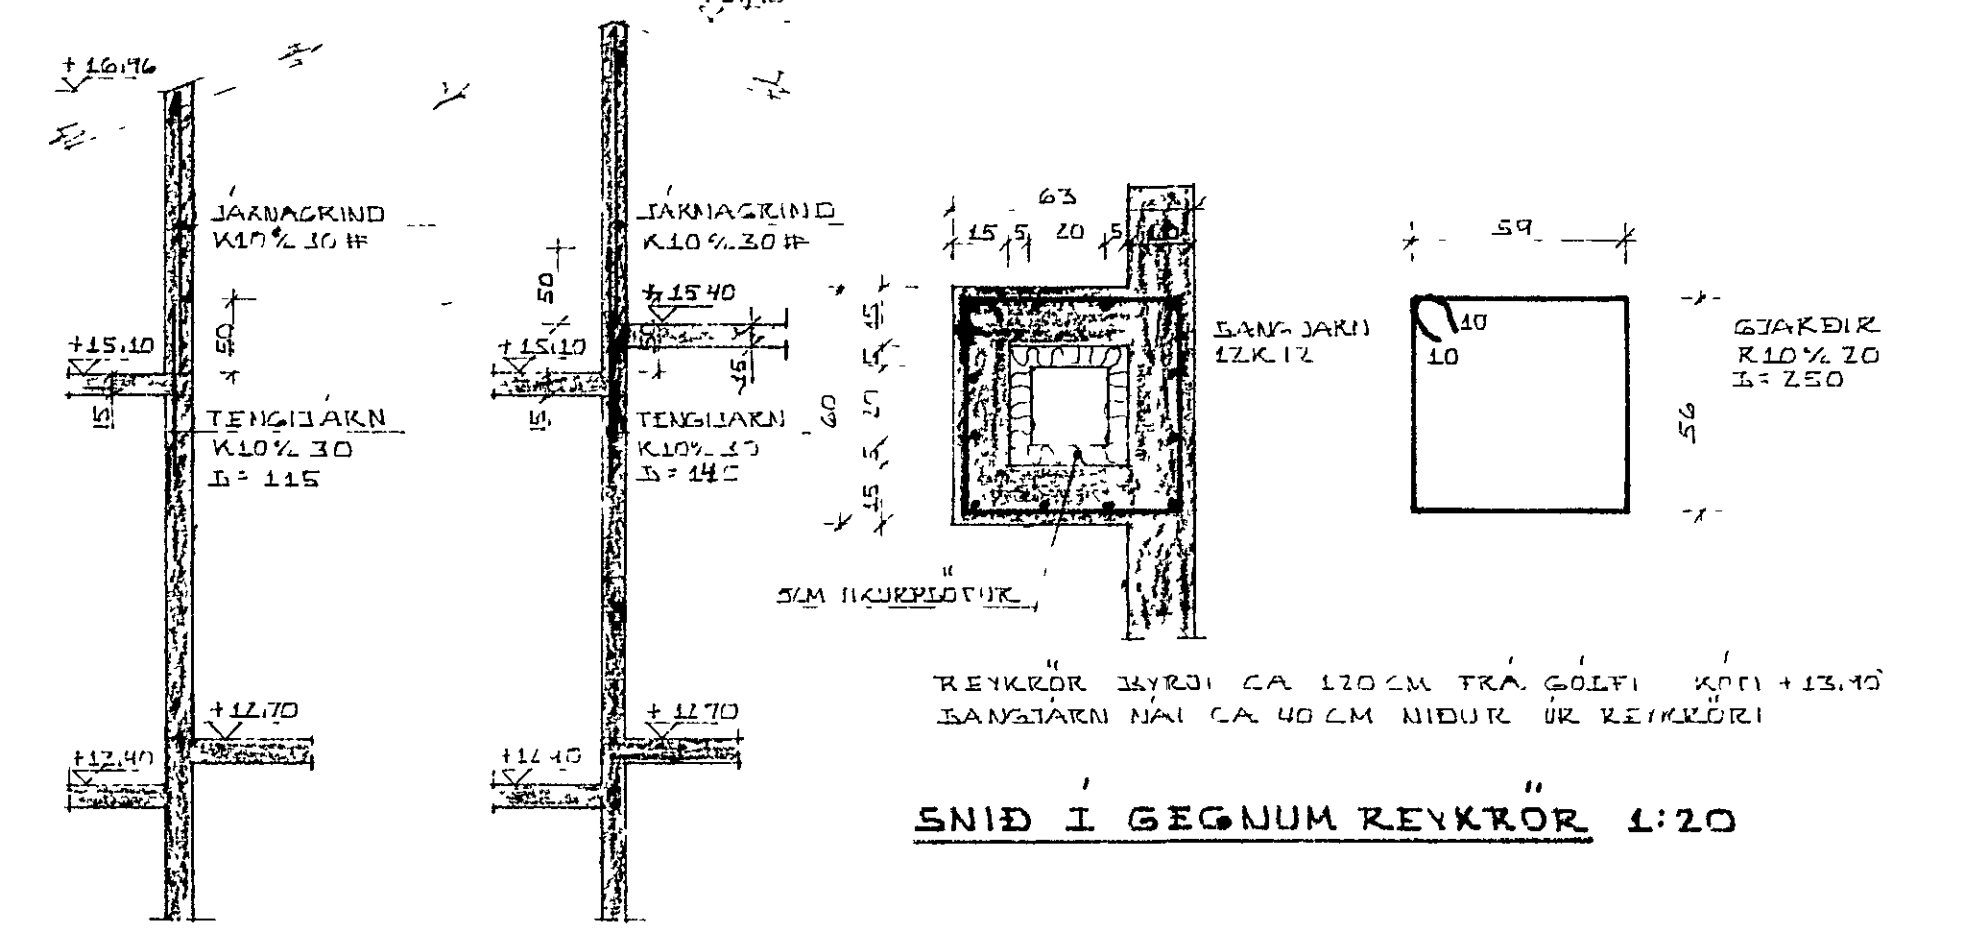

SNIF F-F 1:50 SNIG G-G 1:50

SNID I GEGNUM REYKRÖR 1:20

REYKRÖR BYRÐI CA 120 CM FRÁ GOLFÍ KFTI +13.10  
 SANSTÆRN NÁL CA 40 CM NIÐUR ÚR REYKRÖRI

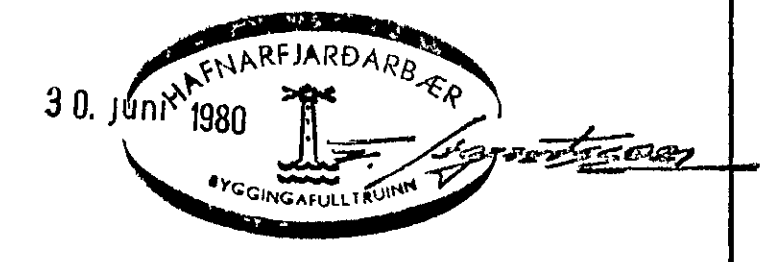

SKÝRINGAR OG FL. SJÁ TEIKN.NR.-01 OG-04

DRÖG 10-03-80	DAGS 31-03-80
LÆKJARHVAMMUR 20, HAFNARFJÖRÐI.	HANNAÐ KS
JÄRN I VEGGI HEDAR.	TEIKNAD KS
MÆLIKVARÐI 1 50, 1 20	VERK NR FLOKKUR
KRISTJAN STEFANSSON TEIKNIFRÆÐINGUR P.T.F.I.	7909-01
BR. EIBVAUGI 9, HAFNARFJÖRÐI, SÍMI 52870	TEIKN NR
	-06